



NOTES

This drawing is the property of Marshal Peters Chartered Building Surveyor. Copyright is reserved and the drawing is issued on the condition that it is not copied in whole or in part without the express written consent of Marshal Peters Chartered Building Surveyor.
All dimensions to be checked on site prior to commencement of the works.

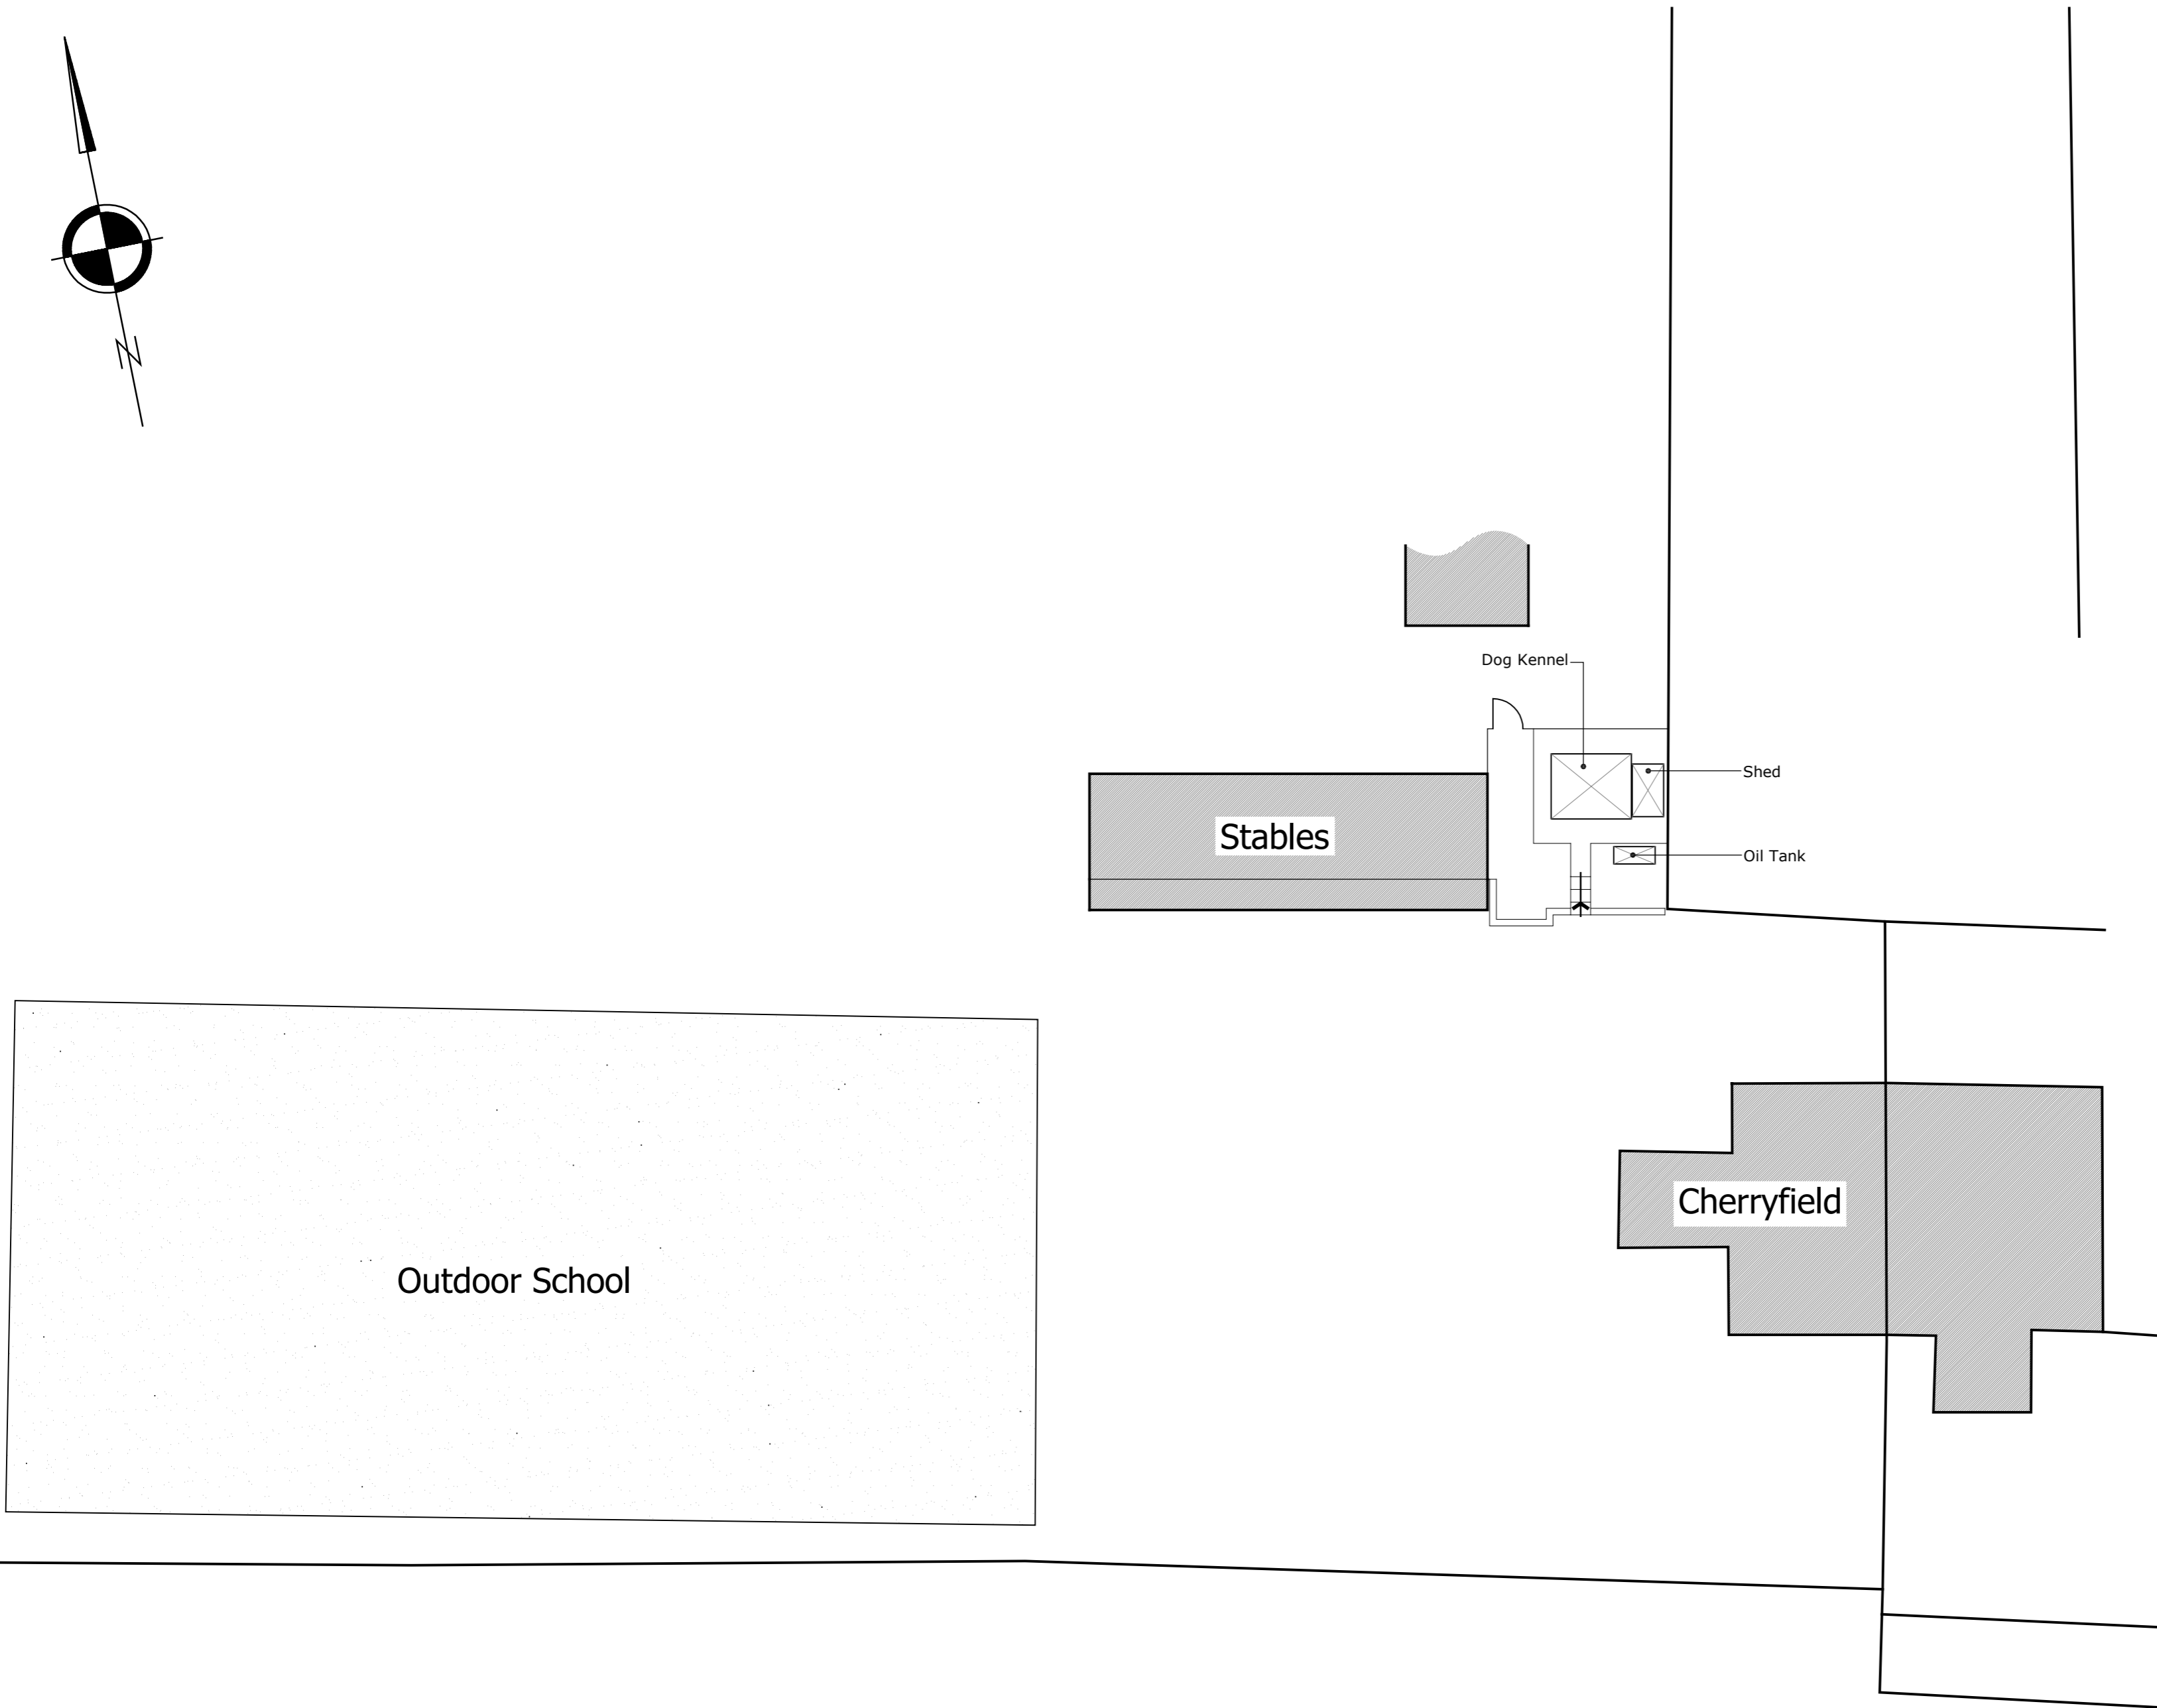

EXISTING Site Plan

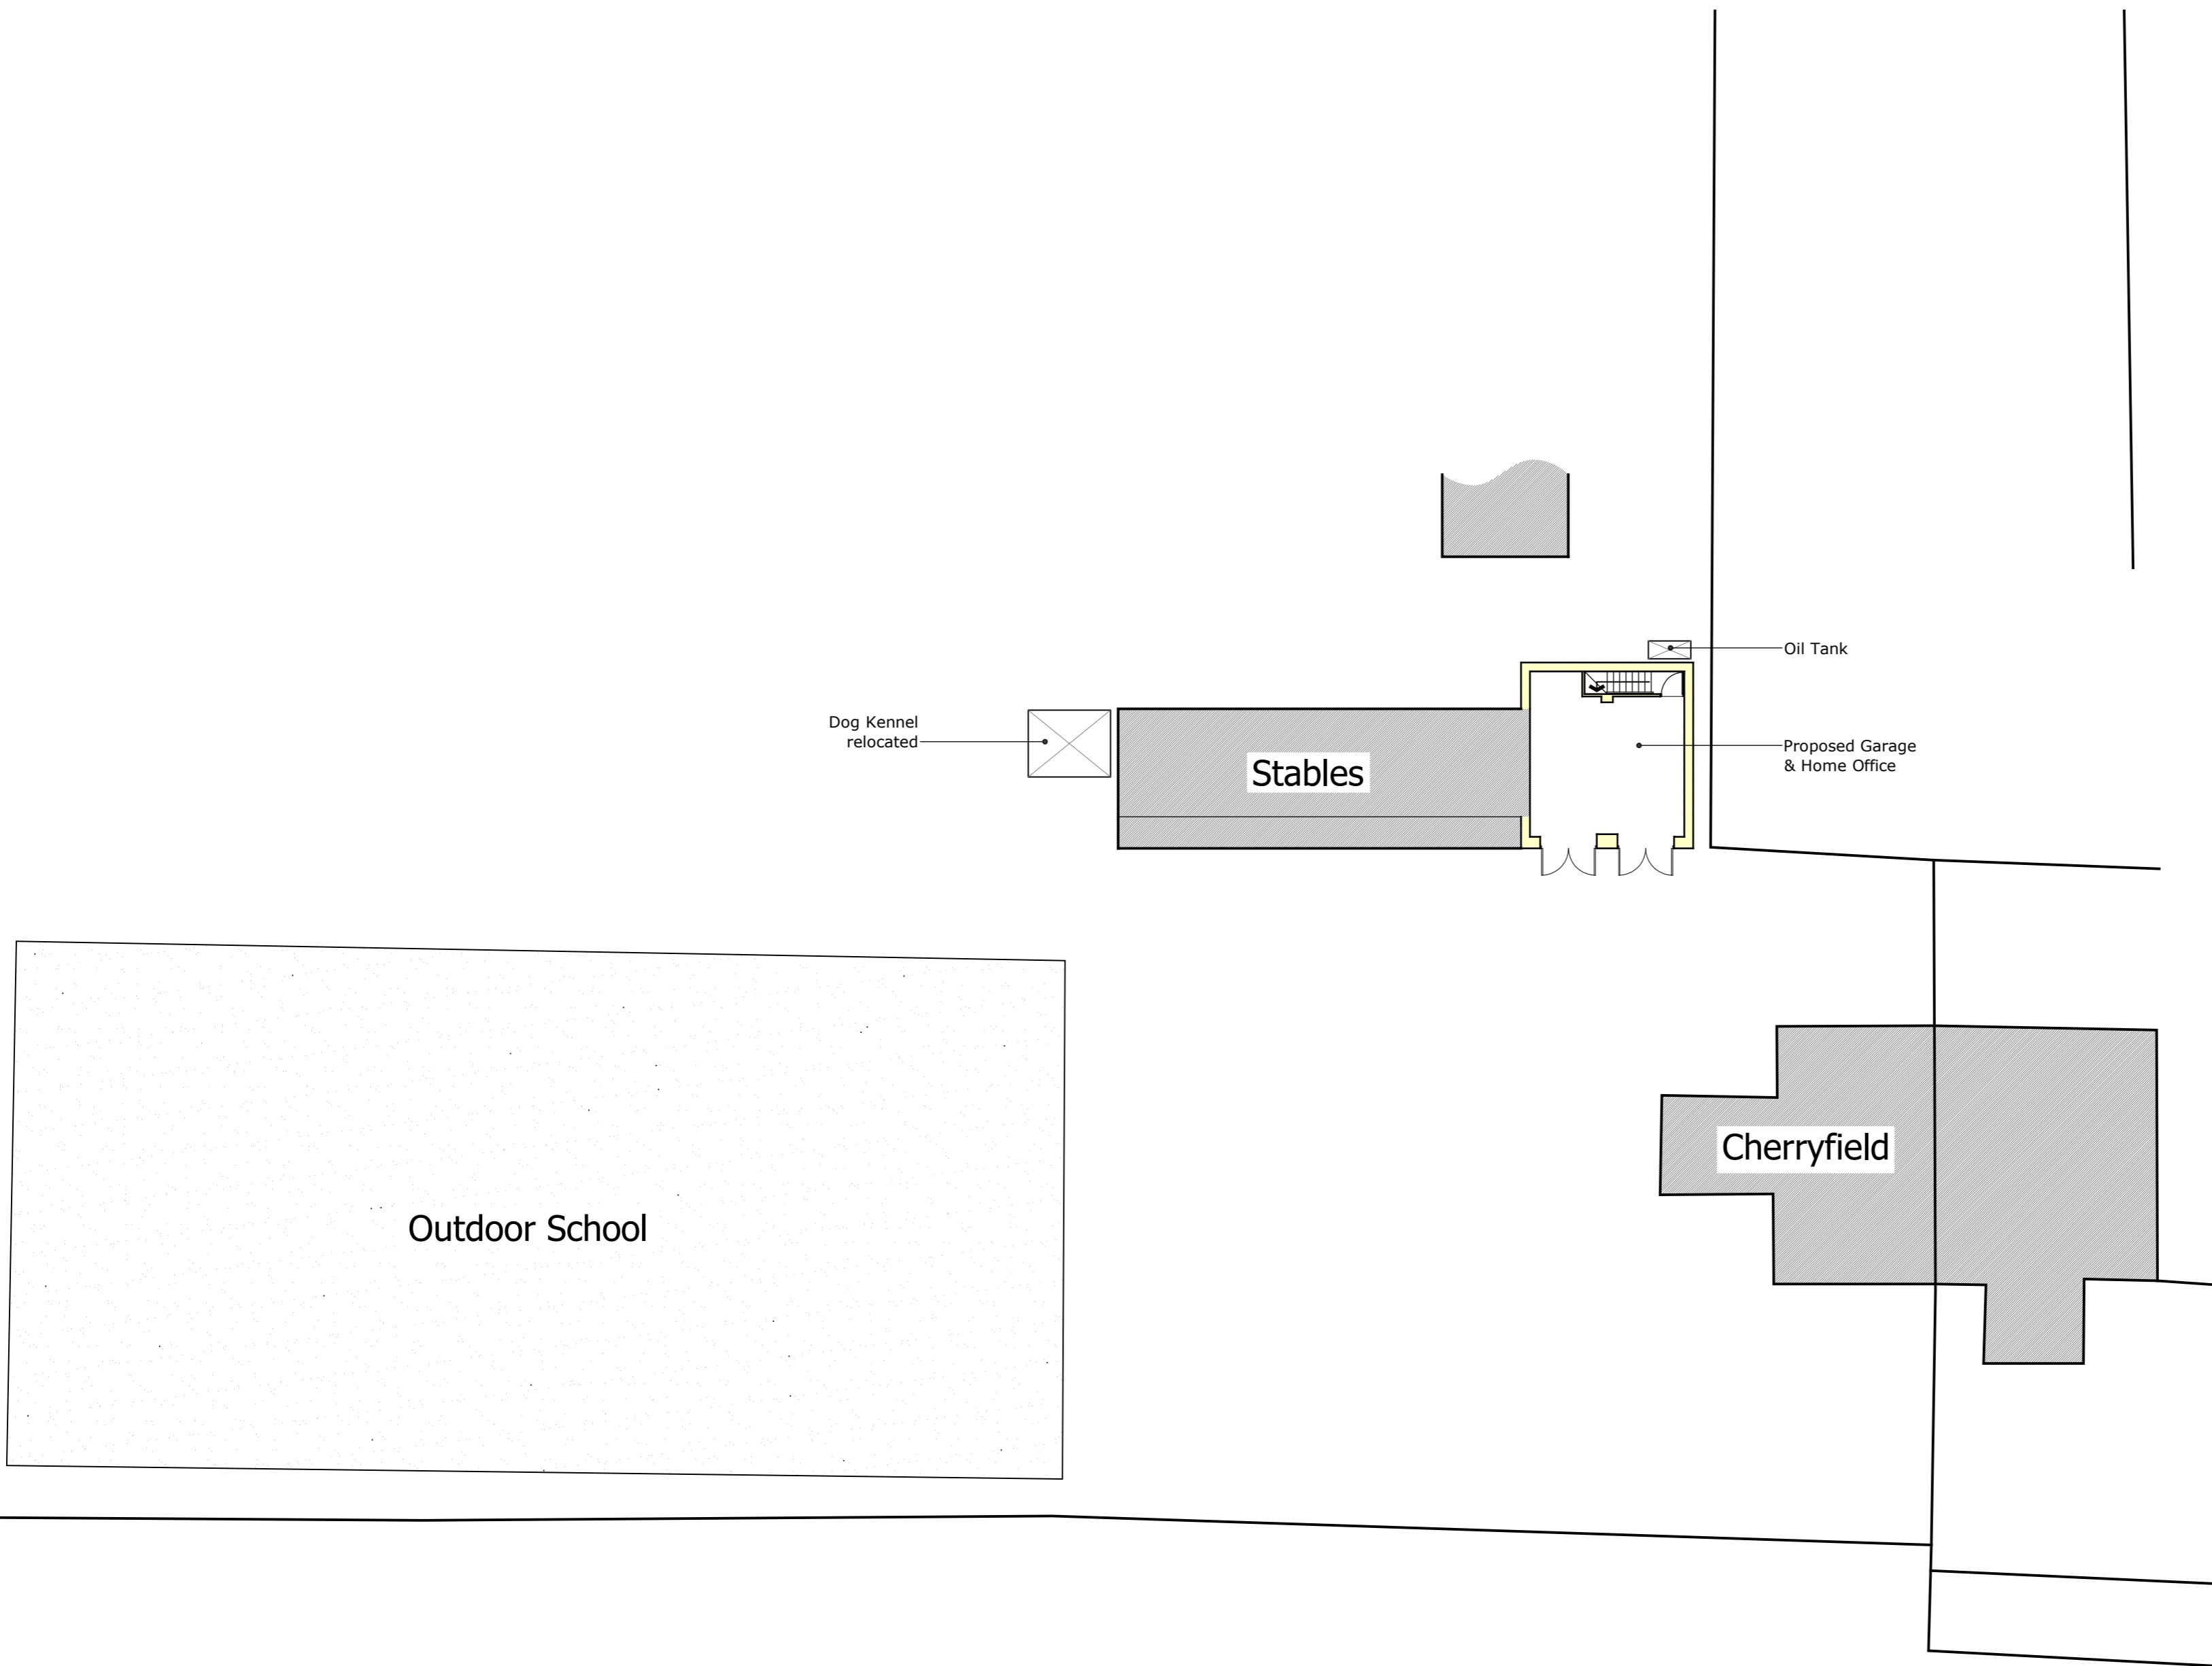

PROPOSED Site Plan

Revision	Date

MARSHAL PETERS ASSOCIATES
 CHARTERED SURVEYORS &
 HISTORIC BUILDING CONSULTANTS

Marshal Peters Associates
 Chartered Surveyors &
 Historic Building Consultants

1 Pendle View
 Halton West
 Skipton
 North Yorkshire
 BD23 4LJ

Telephone 01729 850 688
 Email info@marshalpeters.co.uk
 Web www.marshalpeters.co.uk

**PROPOSED GARAGE &
 HOME OFFICE at
 CHERRYFIELD
 STONEYGATE LANE,
 KNOWLE GREEN
 for P. Hindley Esq.**

SITE PLANS

Drawing no. **2079: 16** Revision

Scale 1:200 @ A1 Drawn mfp Date Nov. 2021