




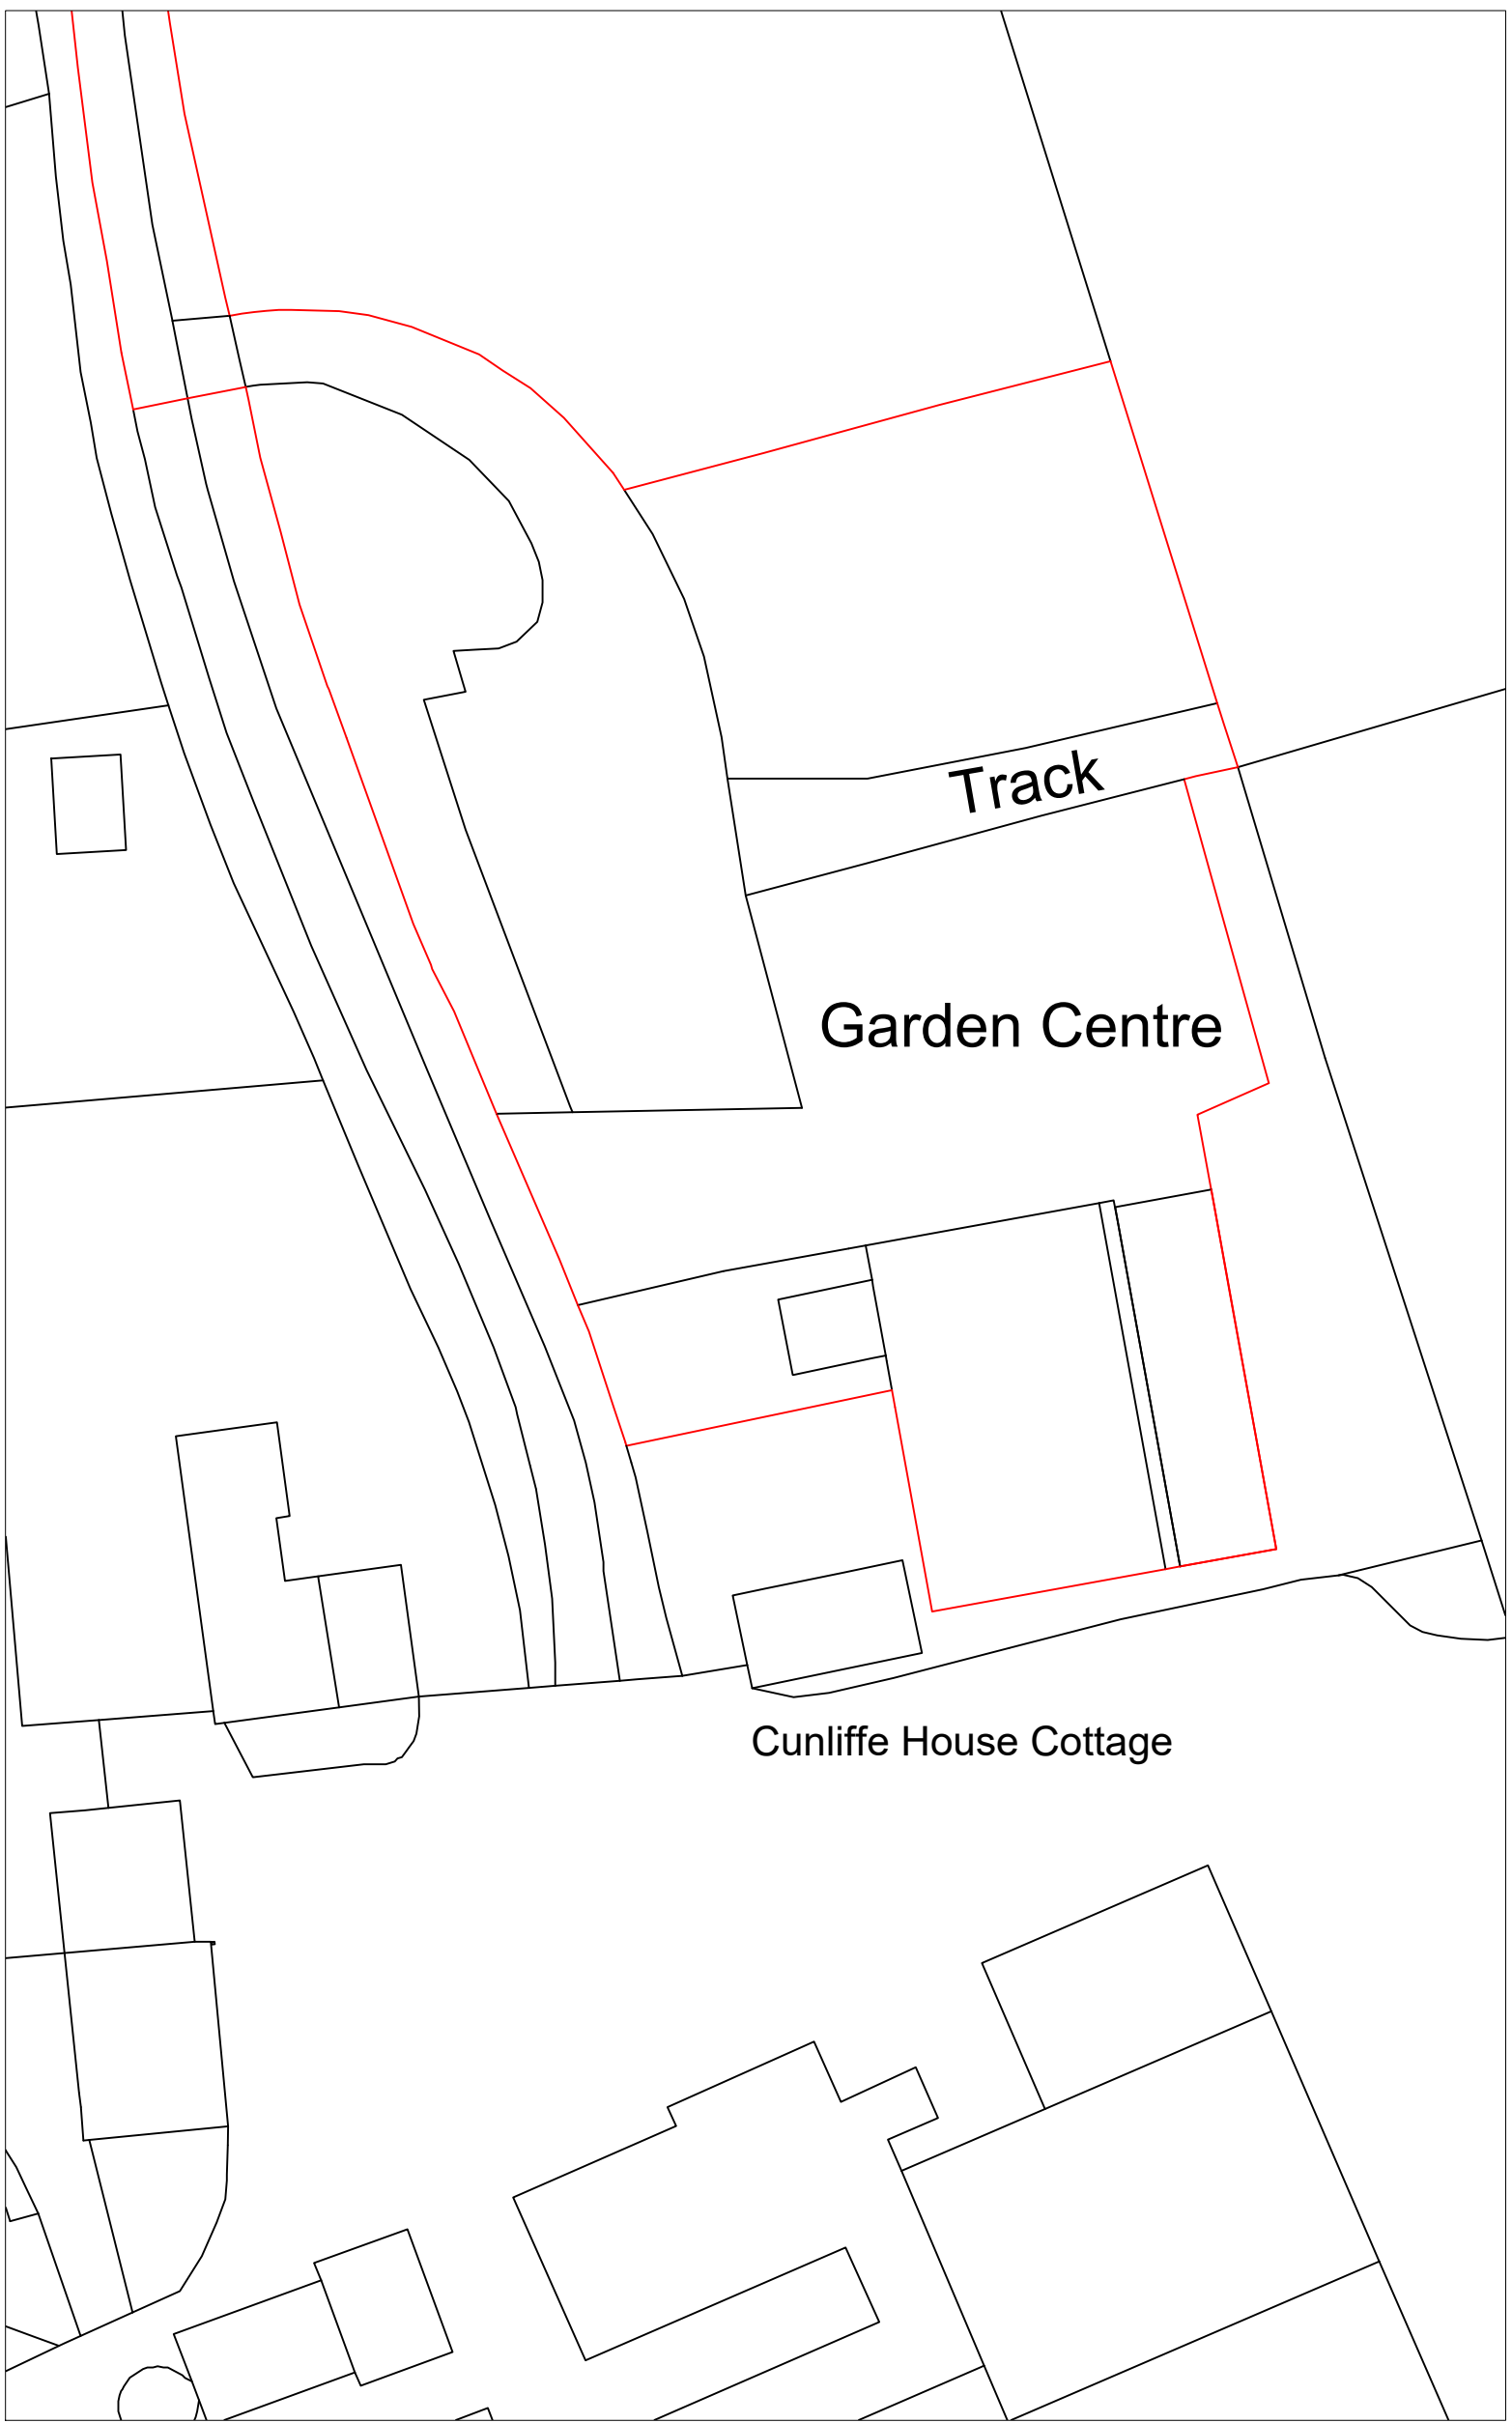


Existing Site Plan

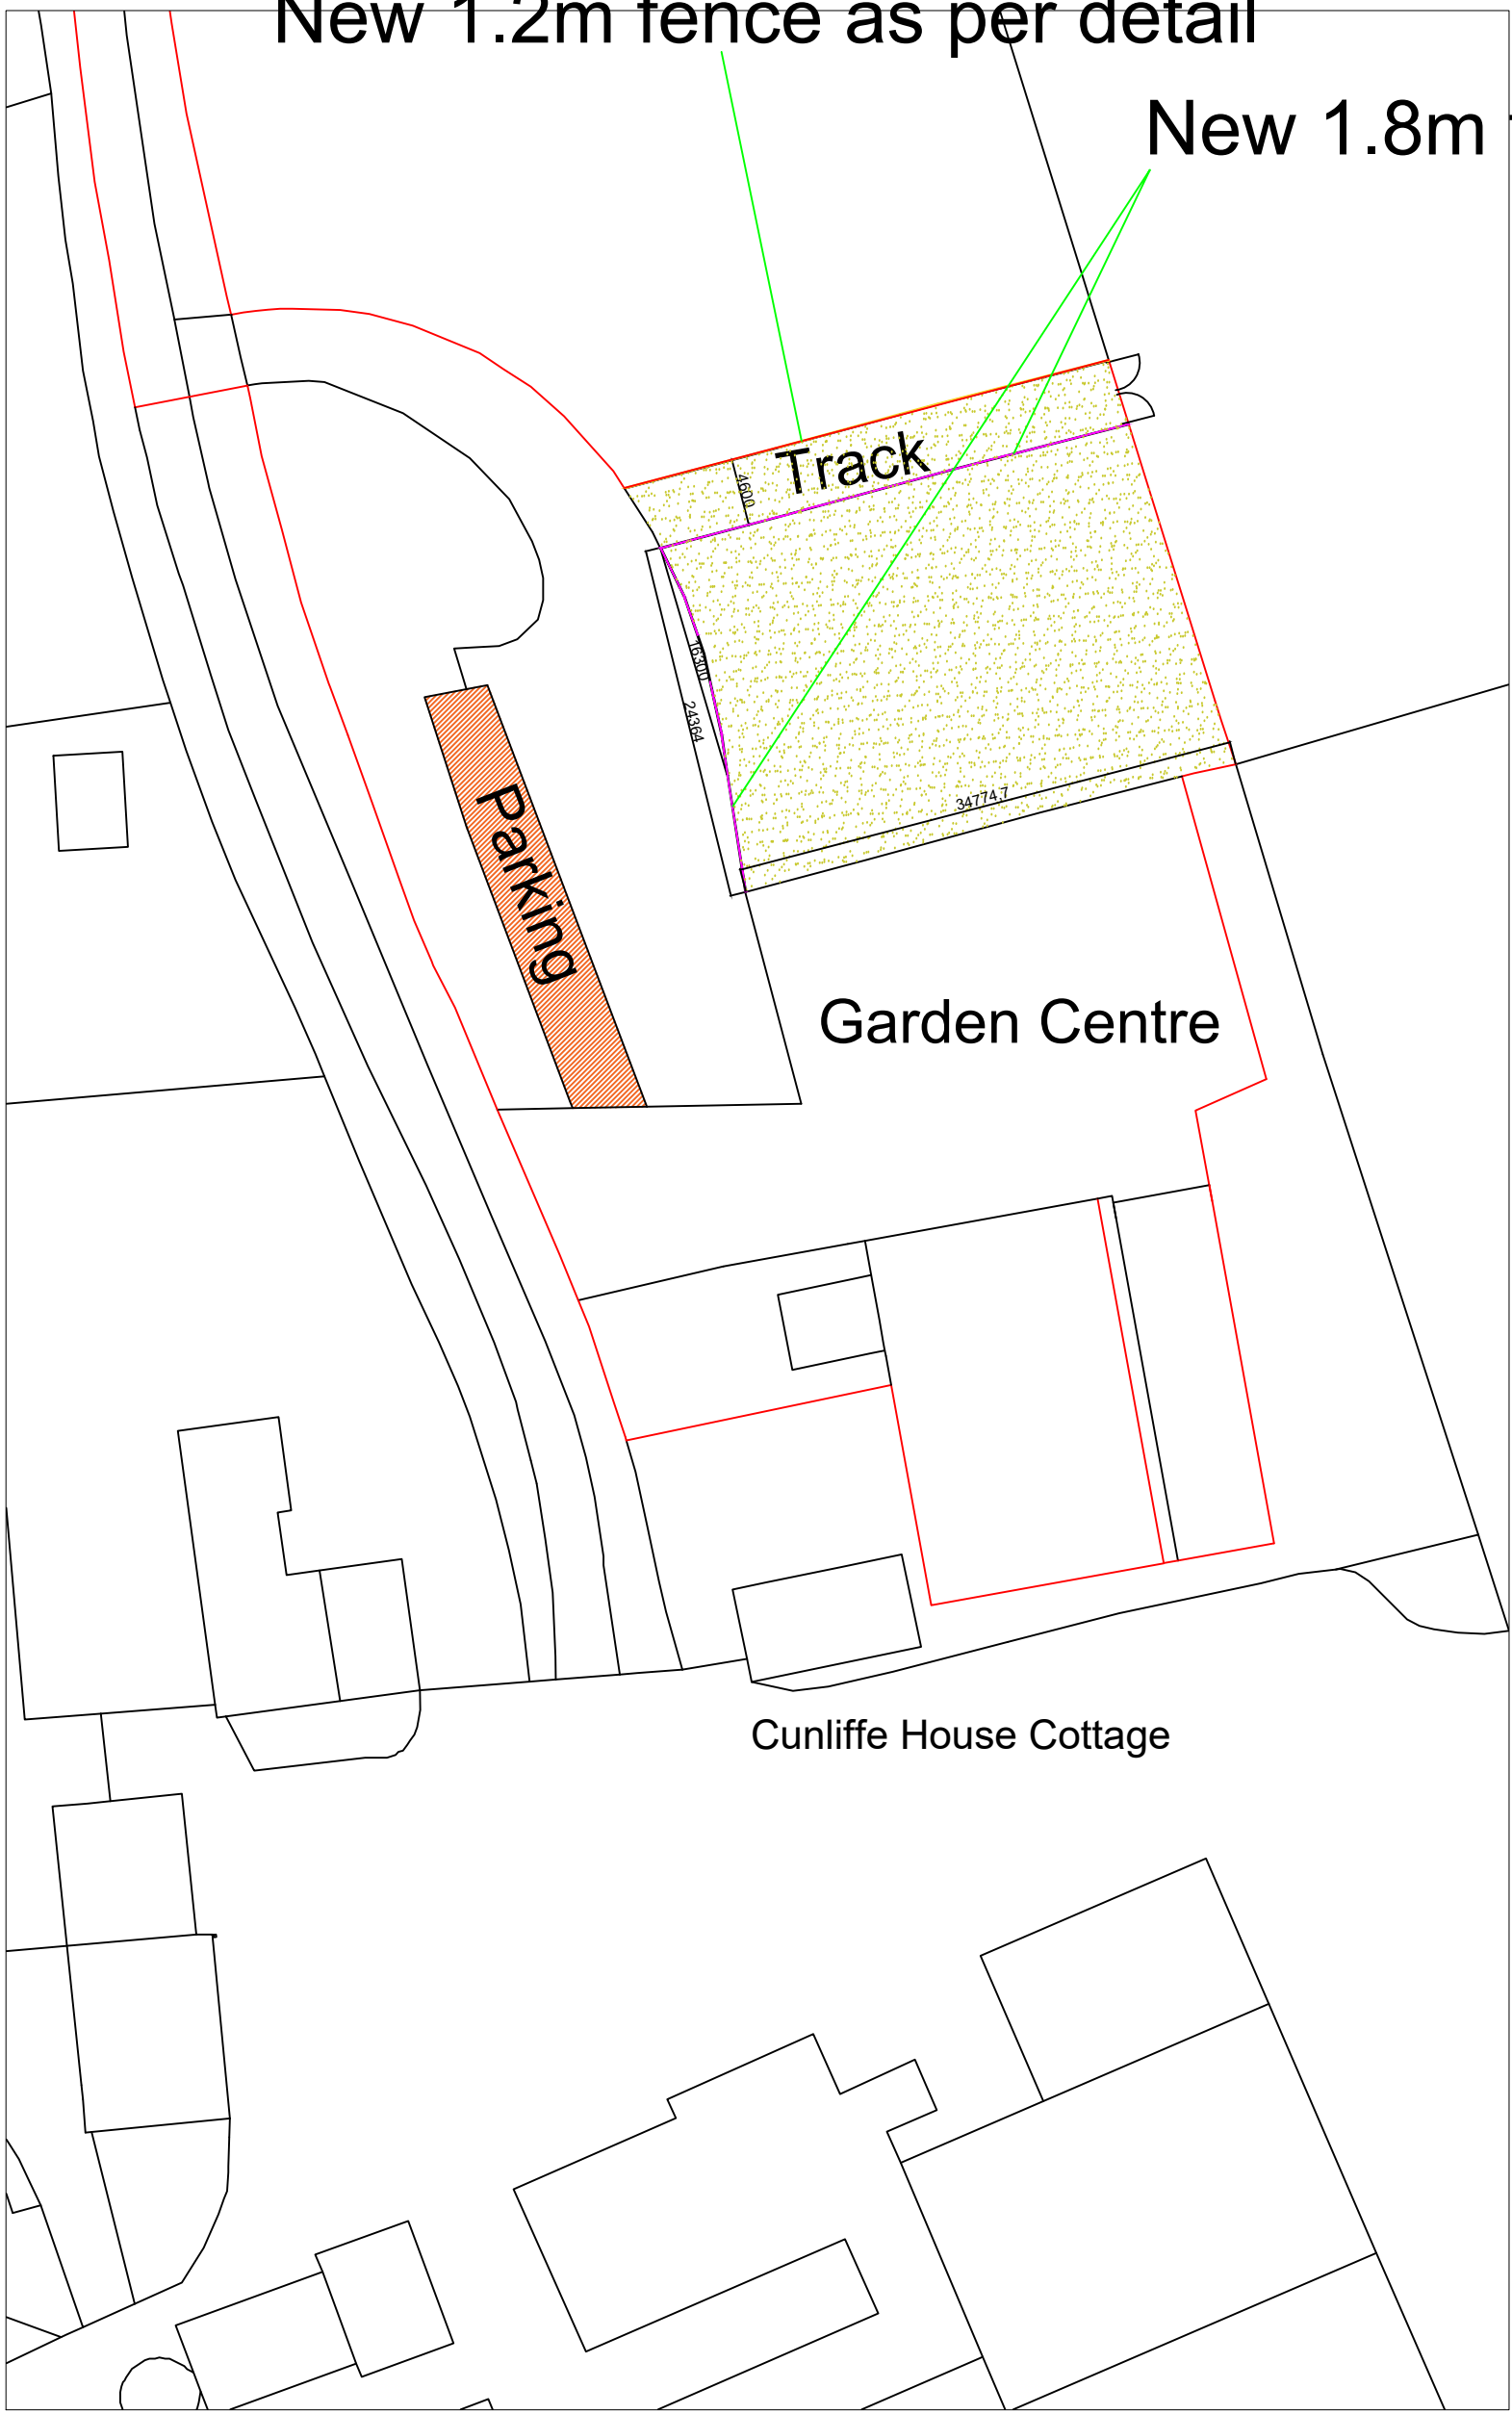

Proposed Site Plan

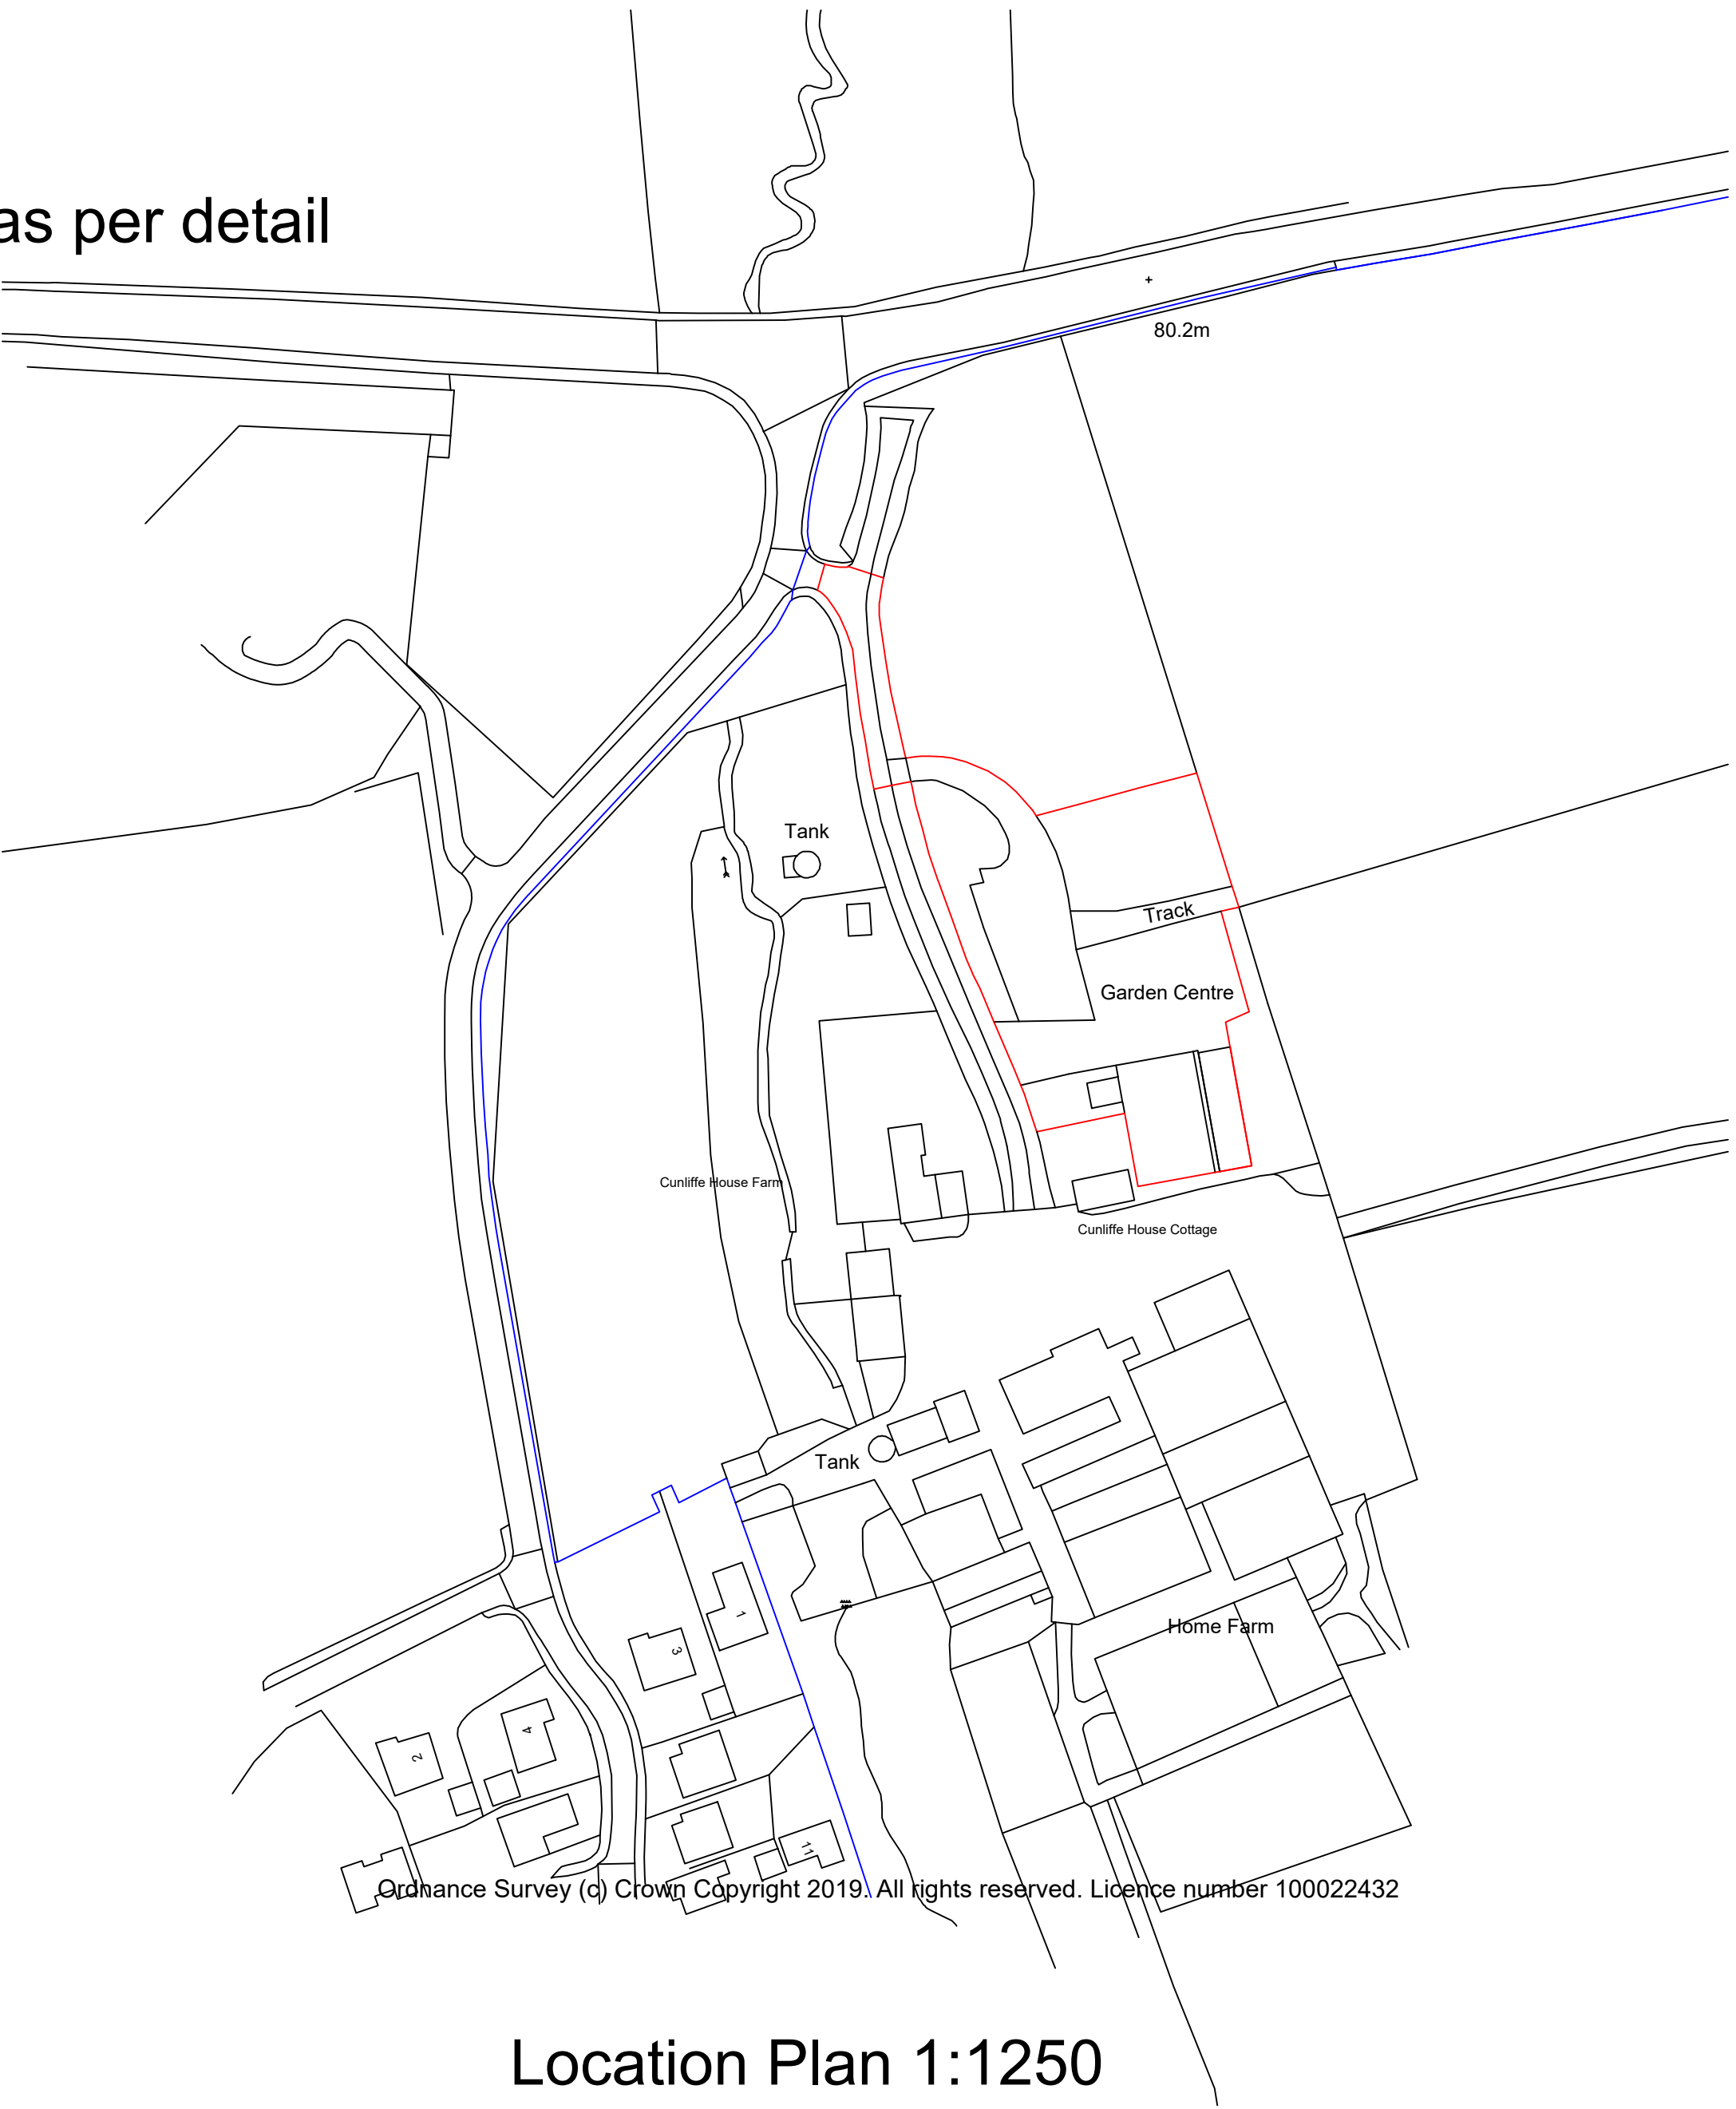


Location Plan 1:1250

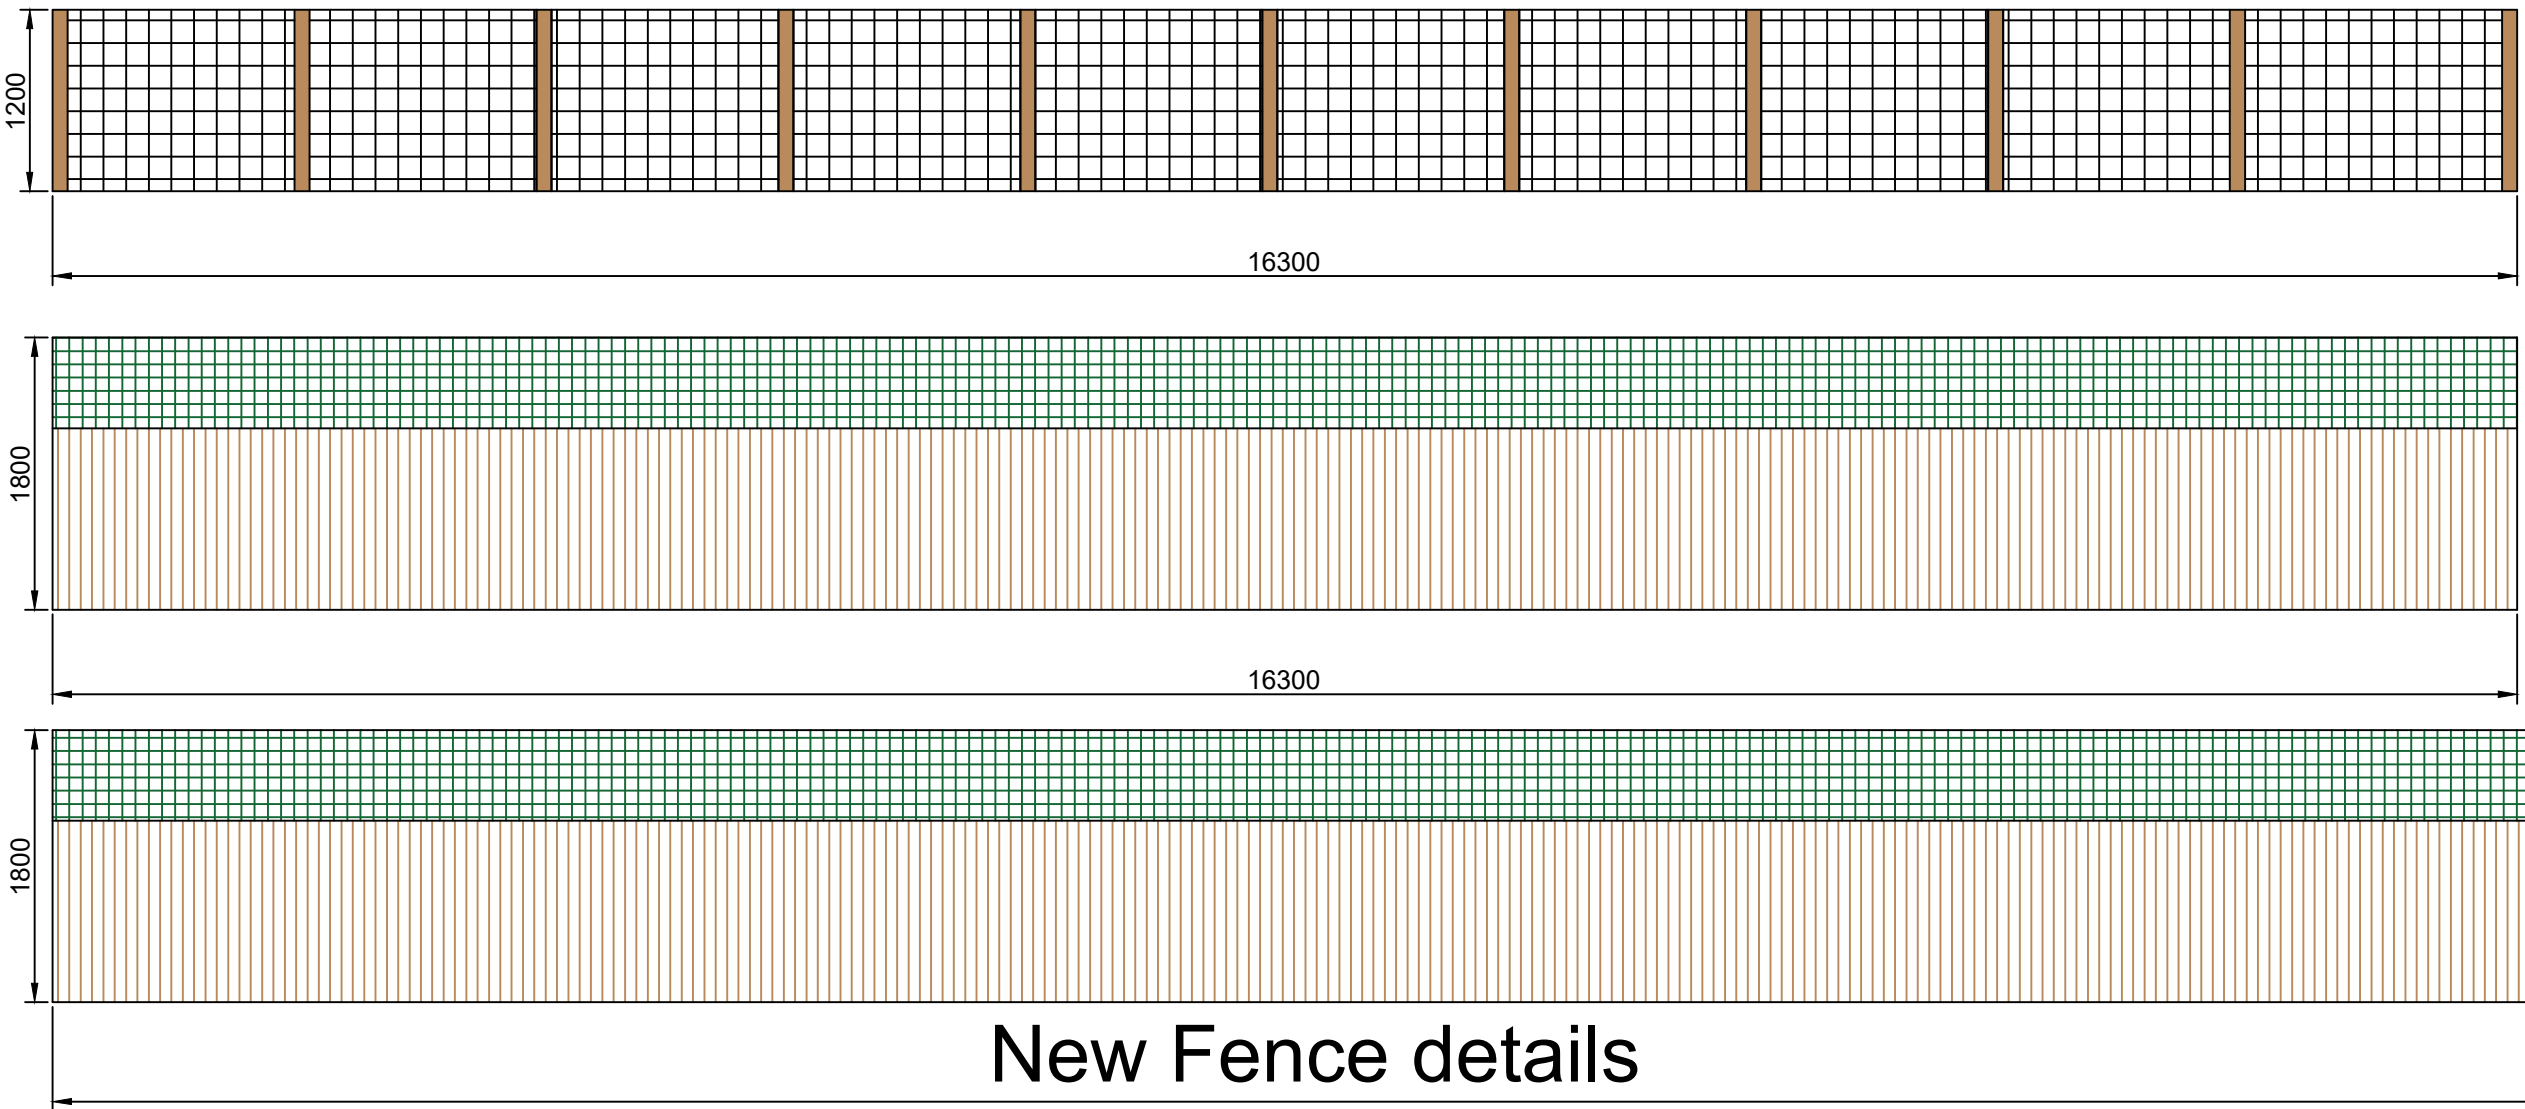

New Fence details

Extend hard standing to garden centre as shown.
Remove existing turf/top soil and provide porous stone finish. New hard standing to be used for display and storage of sheds/greenhouses, ornaments and other items sold at the garden centre. New 1.8m high timber and green mesh fence shown pink on site plan. New 1.2m high sheep netting fence shown yellow on site plan.
This drawing is to be used only for planning submission not as a working drawing, if used as such all dimensions to be checked on site by contractor.
All work to be carried out to satisfaction of local authority.
Prior to commencement of works on site principal contractor/ building owner to produce a method statement with regard to safety of occupiers/employees during building operations.
Builder to allow for safe support of existing/new structure during contract.

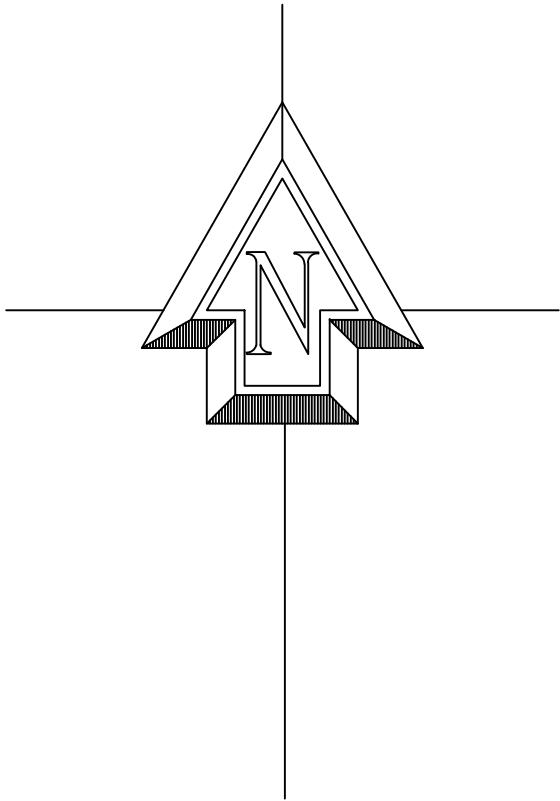

Proposed hardstanding at : Cunliffe House Farm Longsight Road Langho BB6 8AD	
CLIENT:	Mrs C Barker
DATE:	February 2020
SCALE:	1:500 @ A1
DWG No:	
L.A:	
AMENDMENTS:	DATE:
ENTWISTLE DESIGN SERVICES 7 Edgefield Astley Village Chorley PR7 1XH Tel:01257 274976 E-Mail entwistledesign@aol.com	