



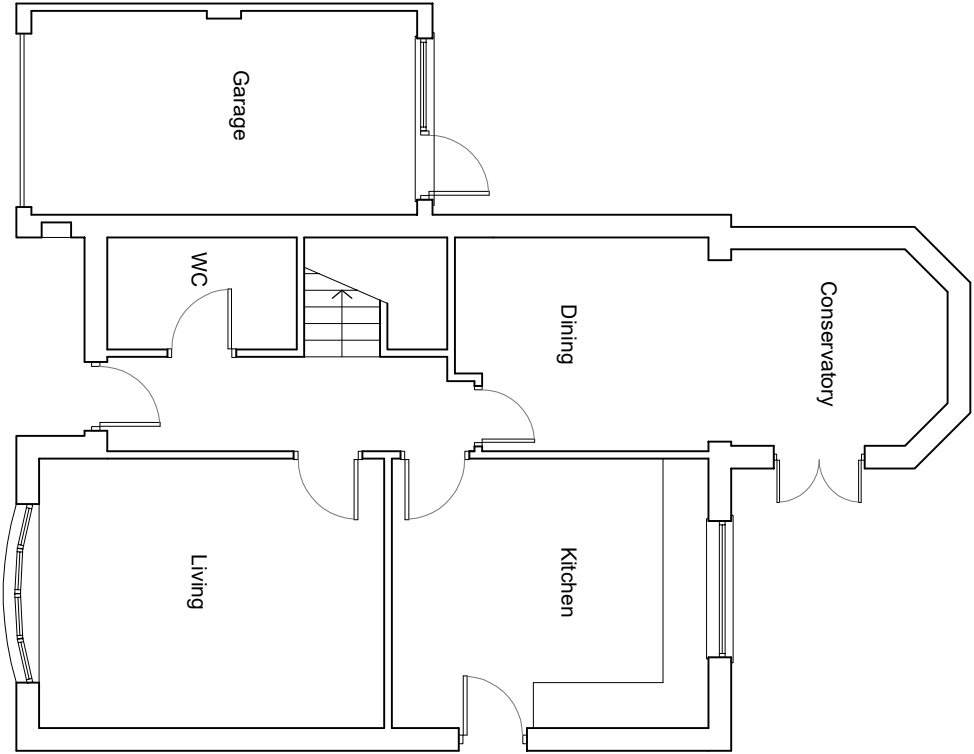

EXISTING GROUND FLOOR PLAN

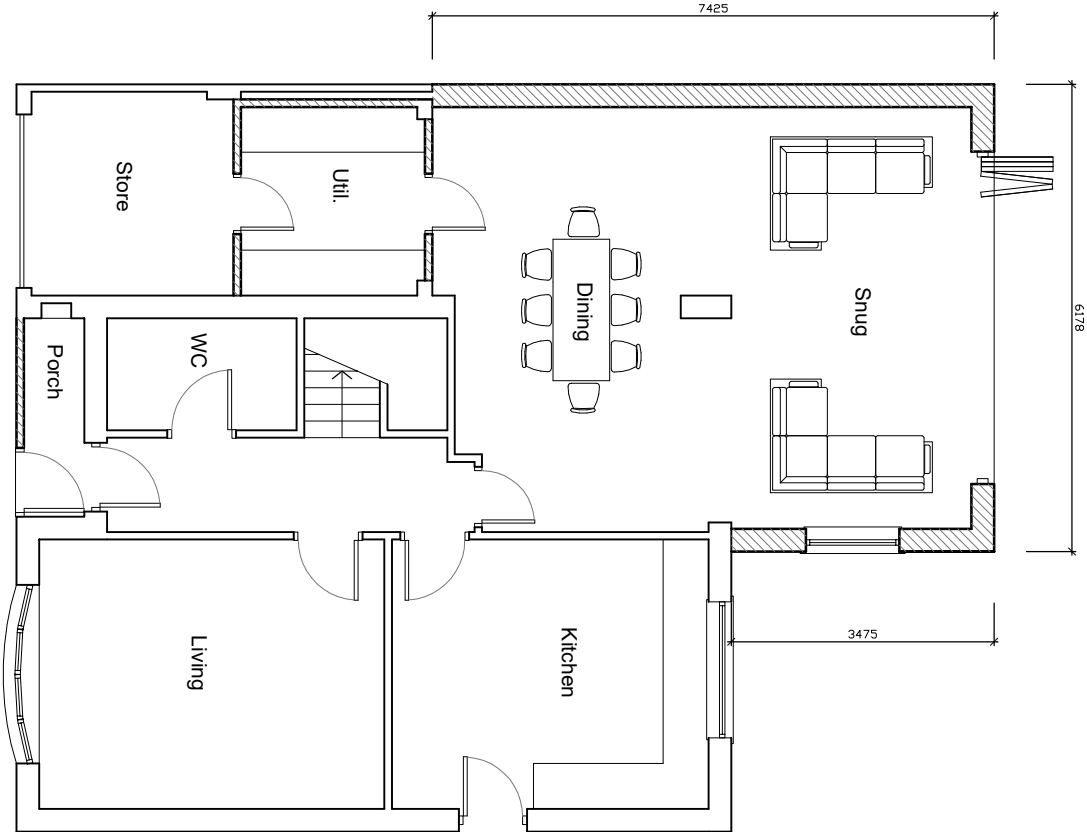

PROPOSED GROUND FLOOR PLAN

©2020 QW+Q architects Ltd 2020 | This Drawing is to be used in conjunction with all other project associated drawings and information. Do not scale from this drawing. Reproduction of this drawing without prior written permission of QW+Q architects is strictly prohibited. This drawing is copyright of QW+Q architects, Ltd.

QW+Q architects The Annex Lowerfold Farm Oswoldtwistle B354GA Tel: 01254 485848 Email: info@qw-architects.com Web: www.qw-architects.com Architects Registration Board Private Residential Housing Commercial Conservation Domestic		Client MR_ & MRS_PHILIPPIDES	Scale 1:100	Sheet Size A3	Drawing Status PLANNING	Job Number 21-032	Drawn By AW	Checked AW
Project 5_HIGHER_FIELD LANGHO		Drawing Title EXISTING_ & PROPOSED GROUND_FLOOR_PLANS				Drawing Number PL/03	Revision B	Final Issue