




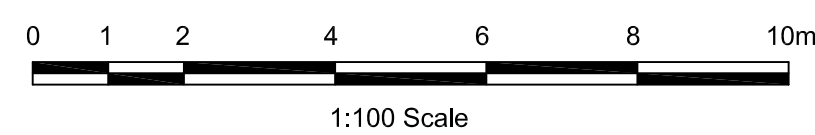


Proposed Site Layout Plan

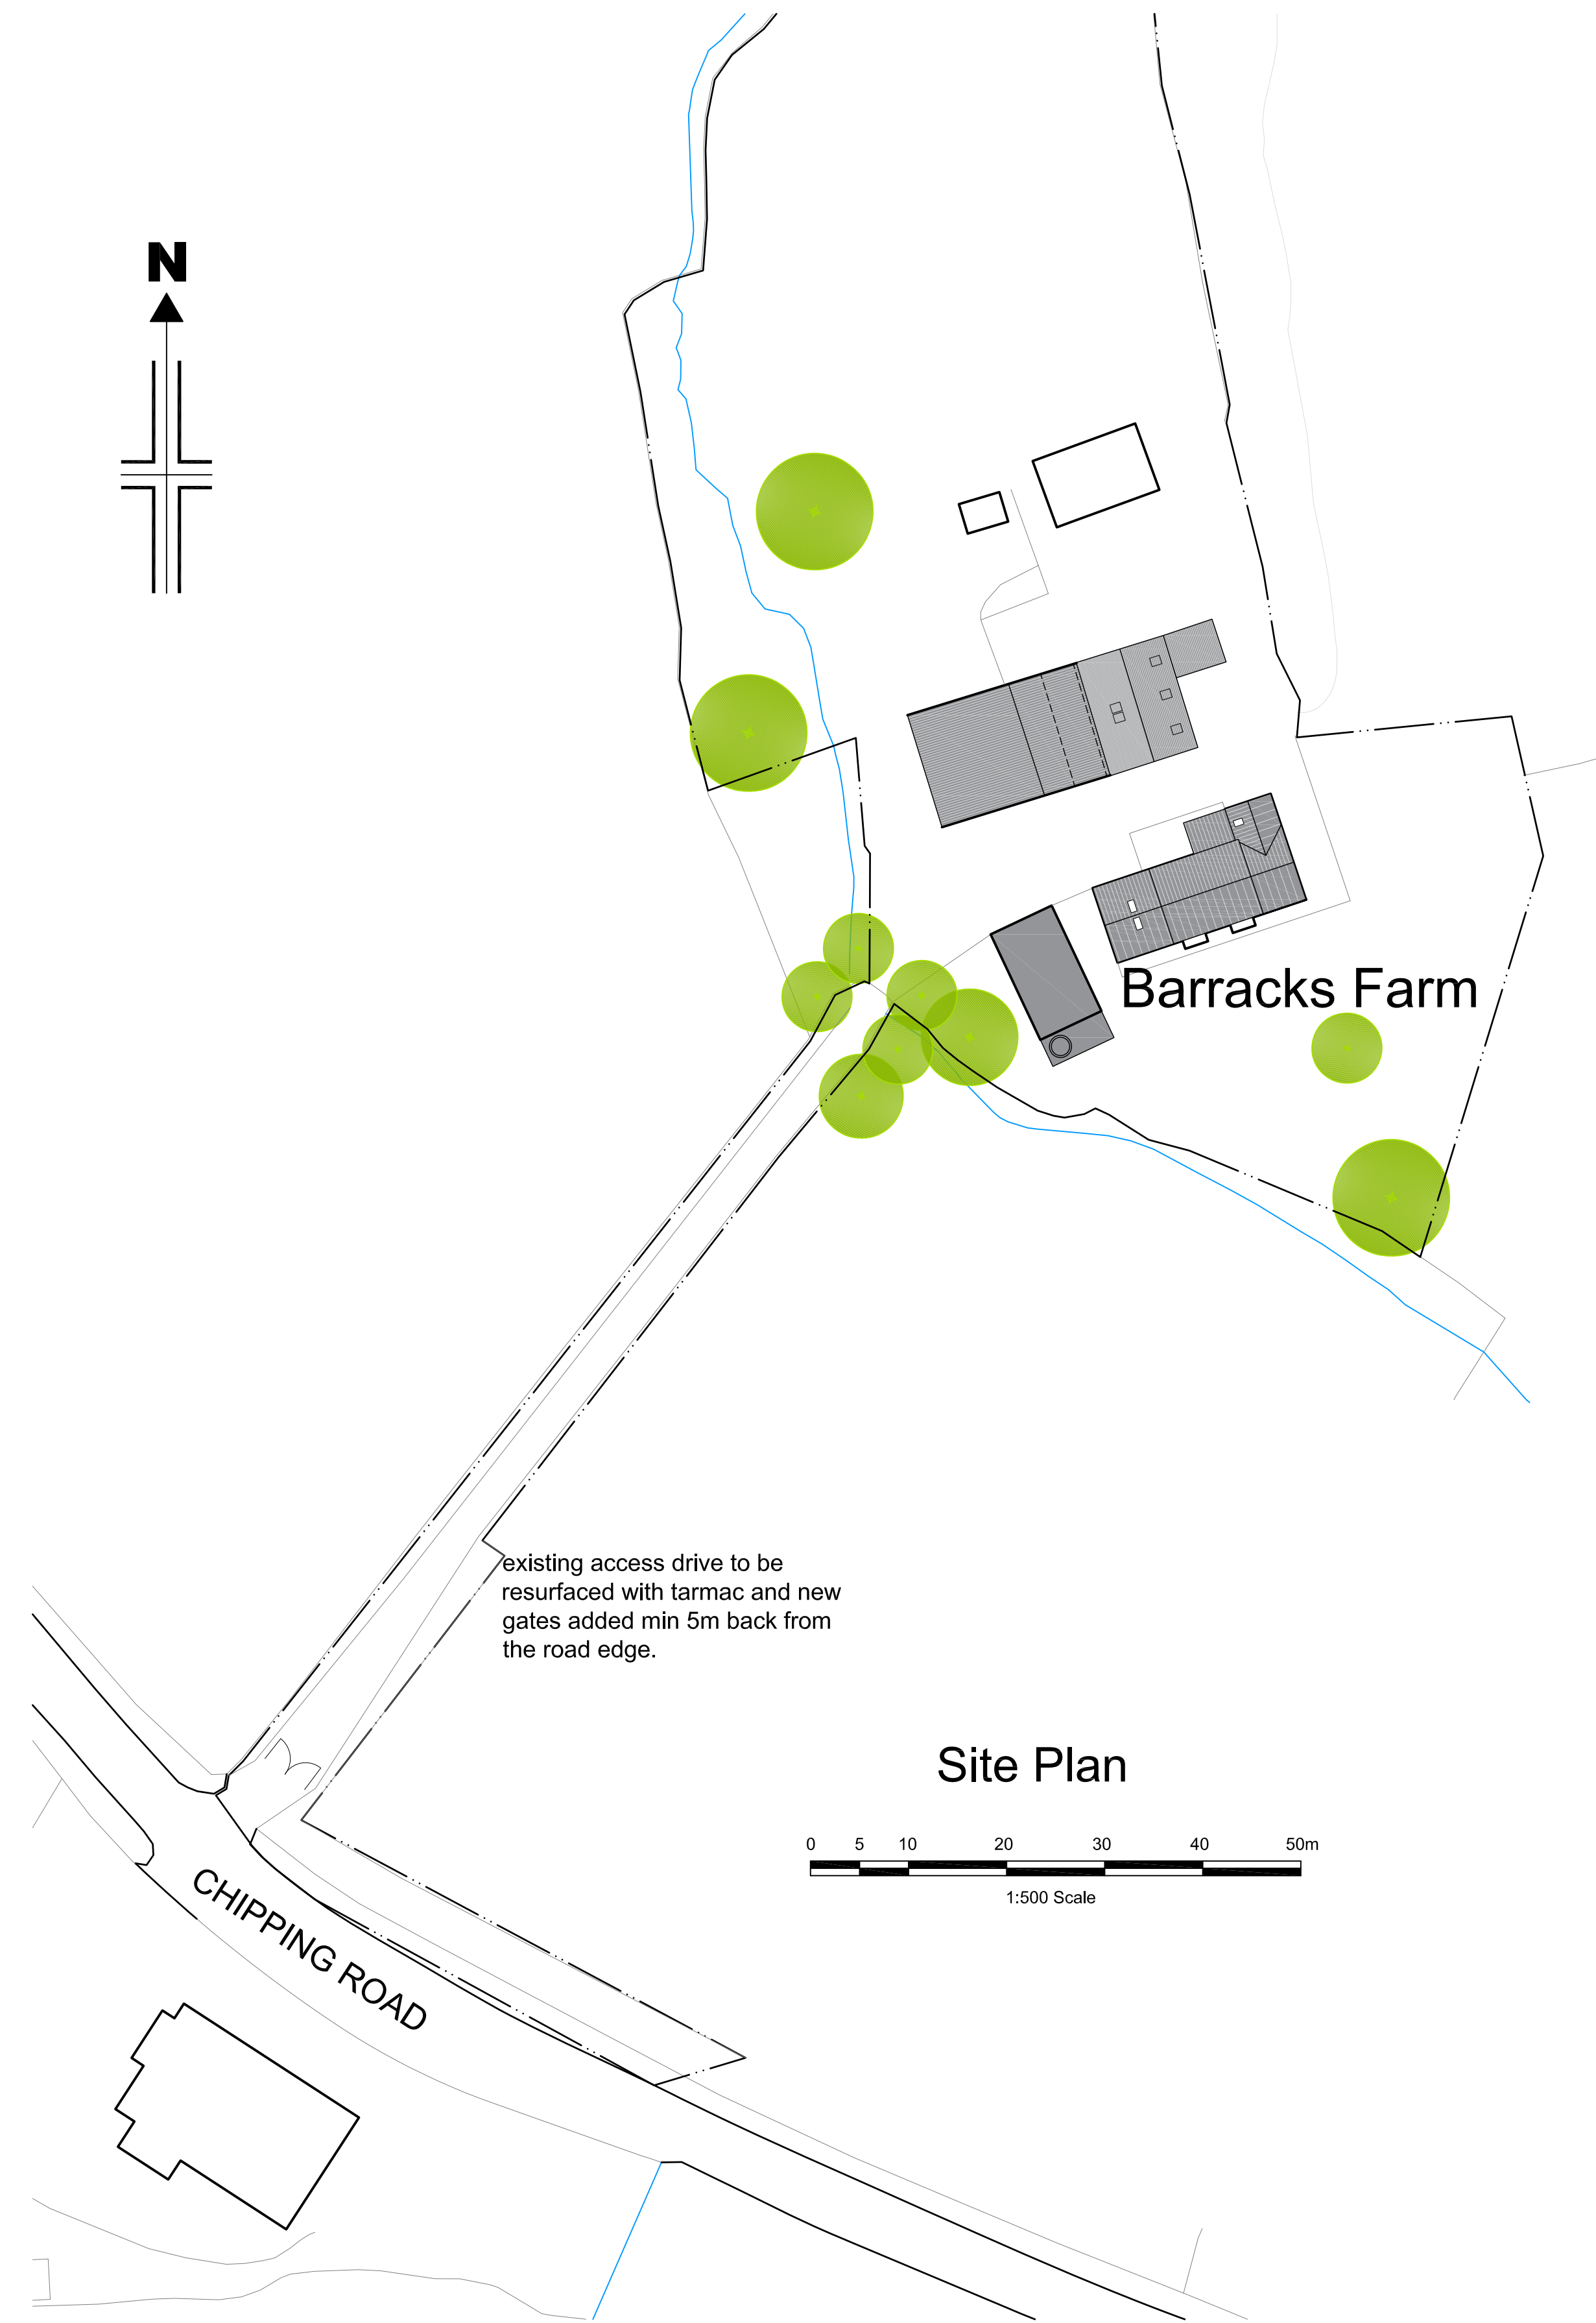

Reproduced from Superplan Data® by the permission of Ordnance Survey® on behalf of the Controller of Her Majesty's Stationery Office. © Crown Copyright 2002. All rights reserved. Licence number AL100034996.

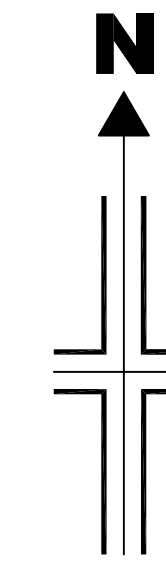

Site Plan

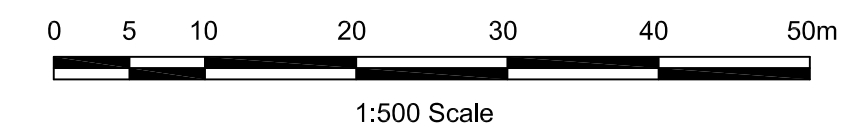

Mr Sira & Mrs Diem Le		
Proposed Extension and Alterations Barracks Farm, Chipping Road, Chaigley, Clitheroe		Scale 1:100 & 1:500 @ A1
Site Layout Plan		Drawn DME Checked Approved
www.psadesign.co.uk mail@psadesign.co.uk		Drwg No. A3532/PL11
PSA DESIGN engineering your environment CIVIL, STRUCTURAL, GEOTECHNICAL, TRANSPORT		Date Nov 2021
PSA Design The Old Bank House 6 Berry Lane, Longridge Preston, PR3 3JA Tel. 01772 786066 Fax. 01772 786265		Rev.