




- ### MATERIALS
1. GREY CONCRETE ROOF TILES
 2. BRICKWORK
 3. SMOOTH CEMENT RENDER
 4. GREY UPVC WINDOWS/DOORS
 5. LARCH CLADDING

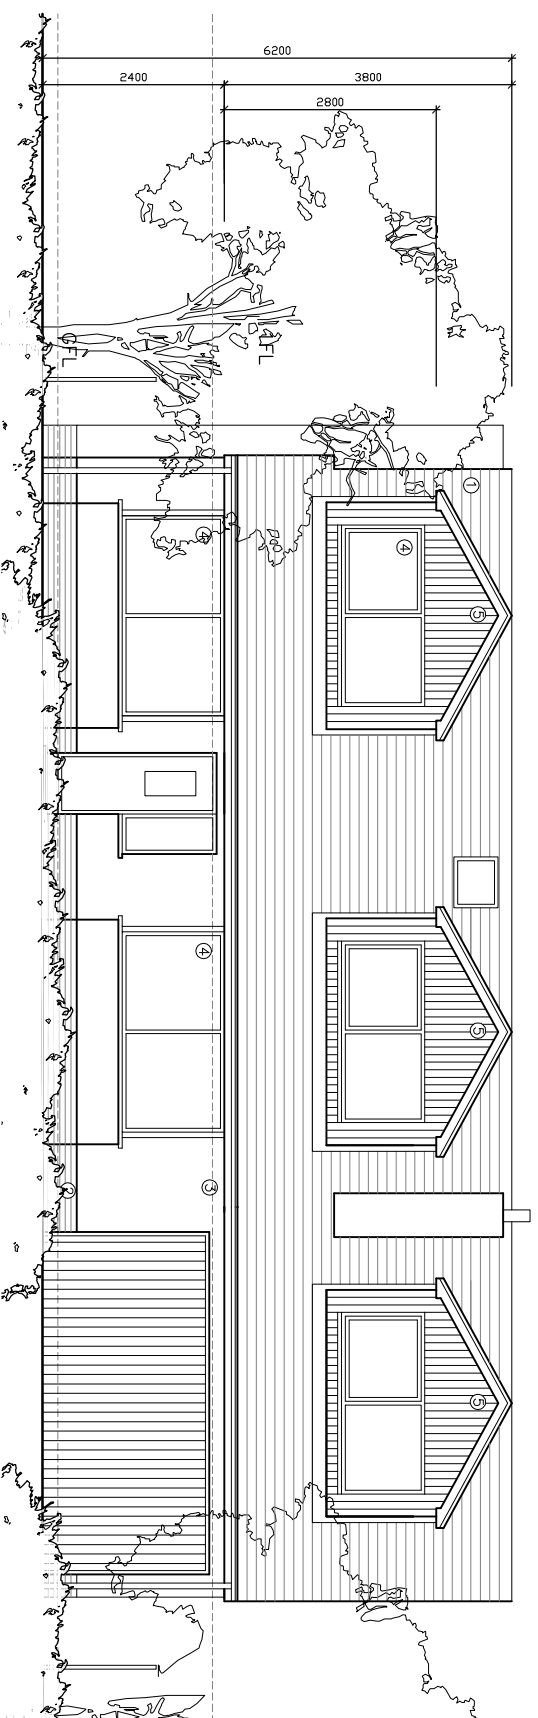


PROPOSED EAST ELEVATION (1)

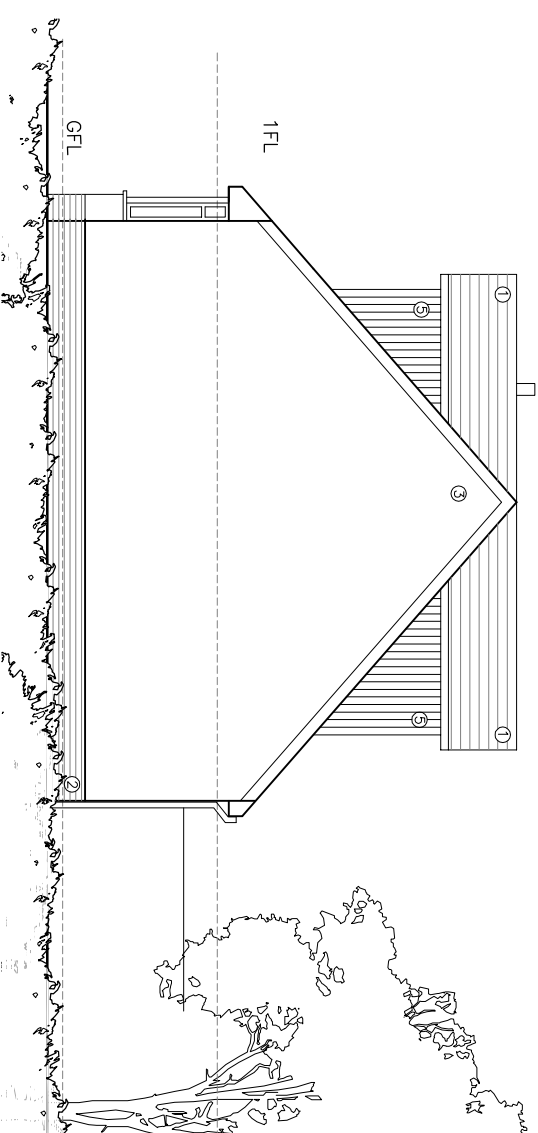

PROPOSED NORTH ELEVATION (2)

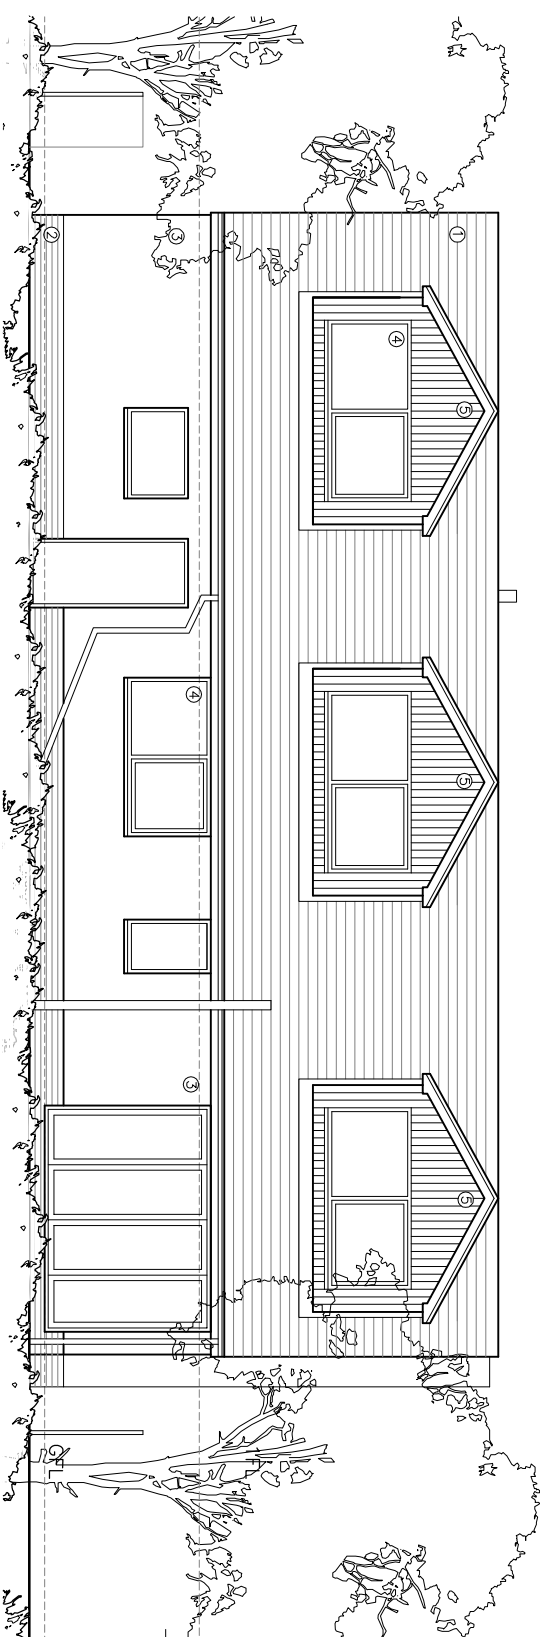

PROPOSED WEST ELEVATION (3)

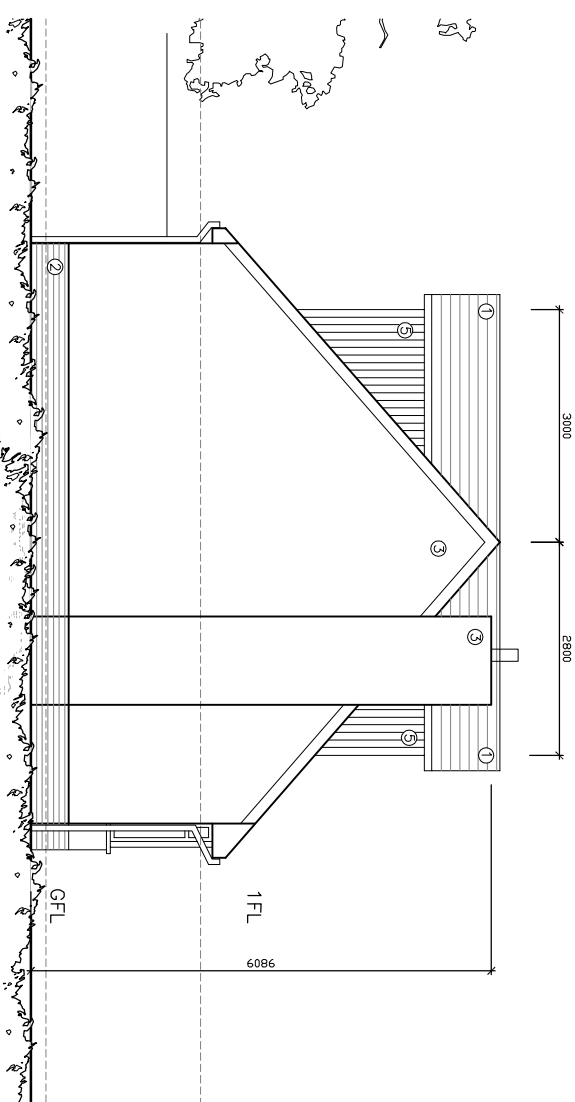

PROPOSED SOUTH ELEVATION (4)

©2020 architects ltd 2020 | This Drawing is to be read in conjunction with all other project associated drawings and information. Do not scale from this drawing. Report all errors, omissions and discrepancies to drawing author prior to construction or manufacture. This drawing is copyright and is the property of 2020 architects ltd

QW+Q architects The Annexe Lowerfold Farm Oswaldtwistle Lancashire B55 9QA Architects Registration Board 	Client	Scale	Sheet Size	Id# Number	Drawn By	Checked
	MR_M_SEERY Project 3_MOOR_FIELD WHALLEY	1:100	A3	21-001	AW	AW
	Drawing Title	Drawing Status		Drawing Number	Revision	First Issue
	PROPOSED_ELEVATIONS	PLANNING		PL/07	F	AUG_2021