


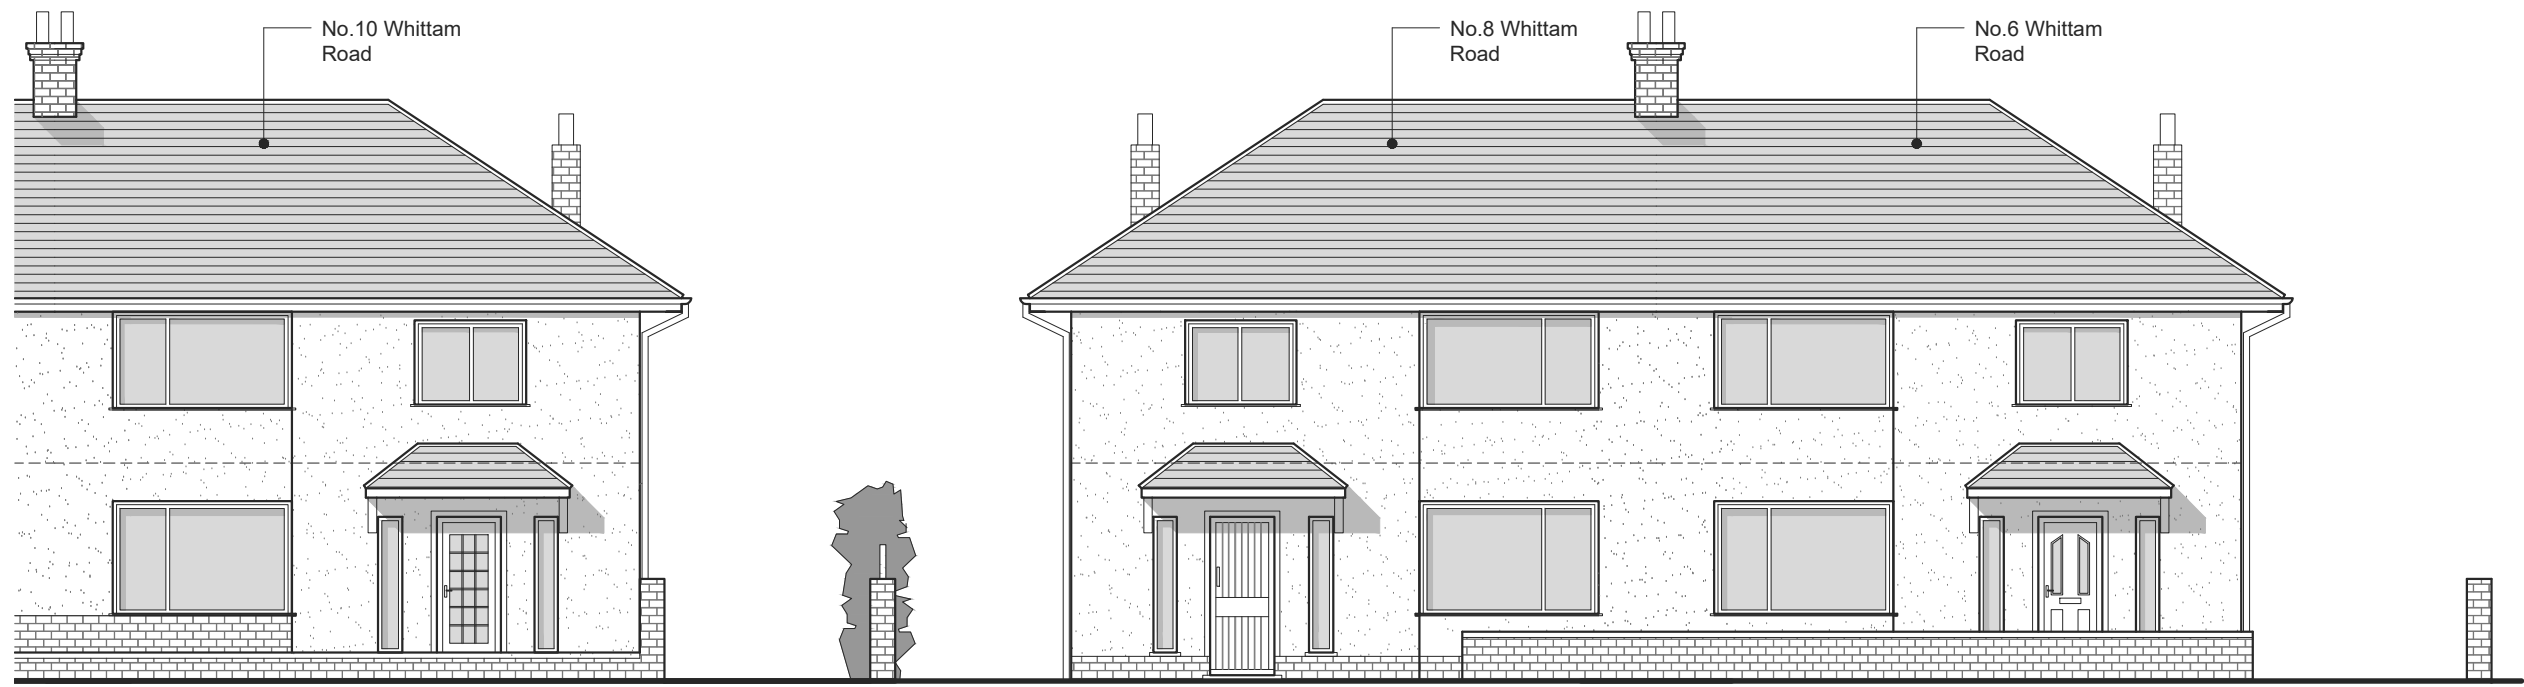


EXISTING STREET SCENE
Scale 1:100




EXISTING NORTH ELEVATION
Scale 1:100

EXISTING WEST ELEVATION
Scale 1:100


EXISTING SOUTH ELEVATION
Scale 1:100

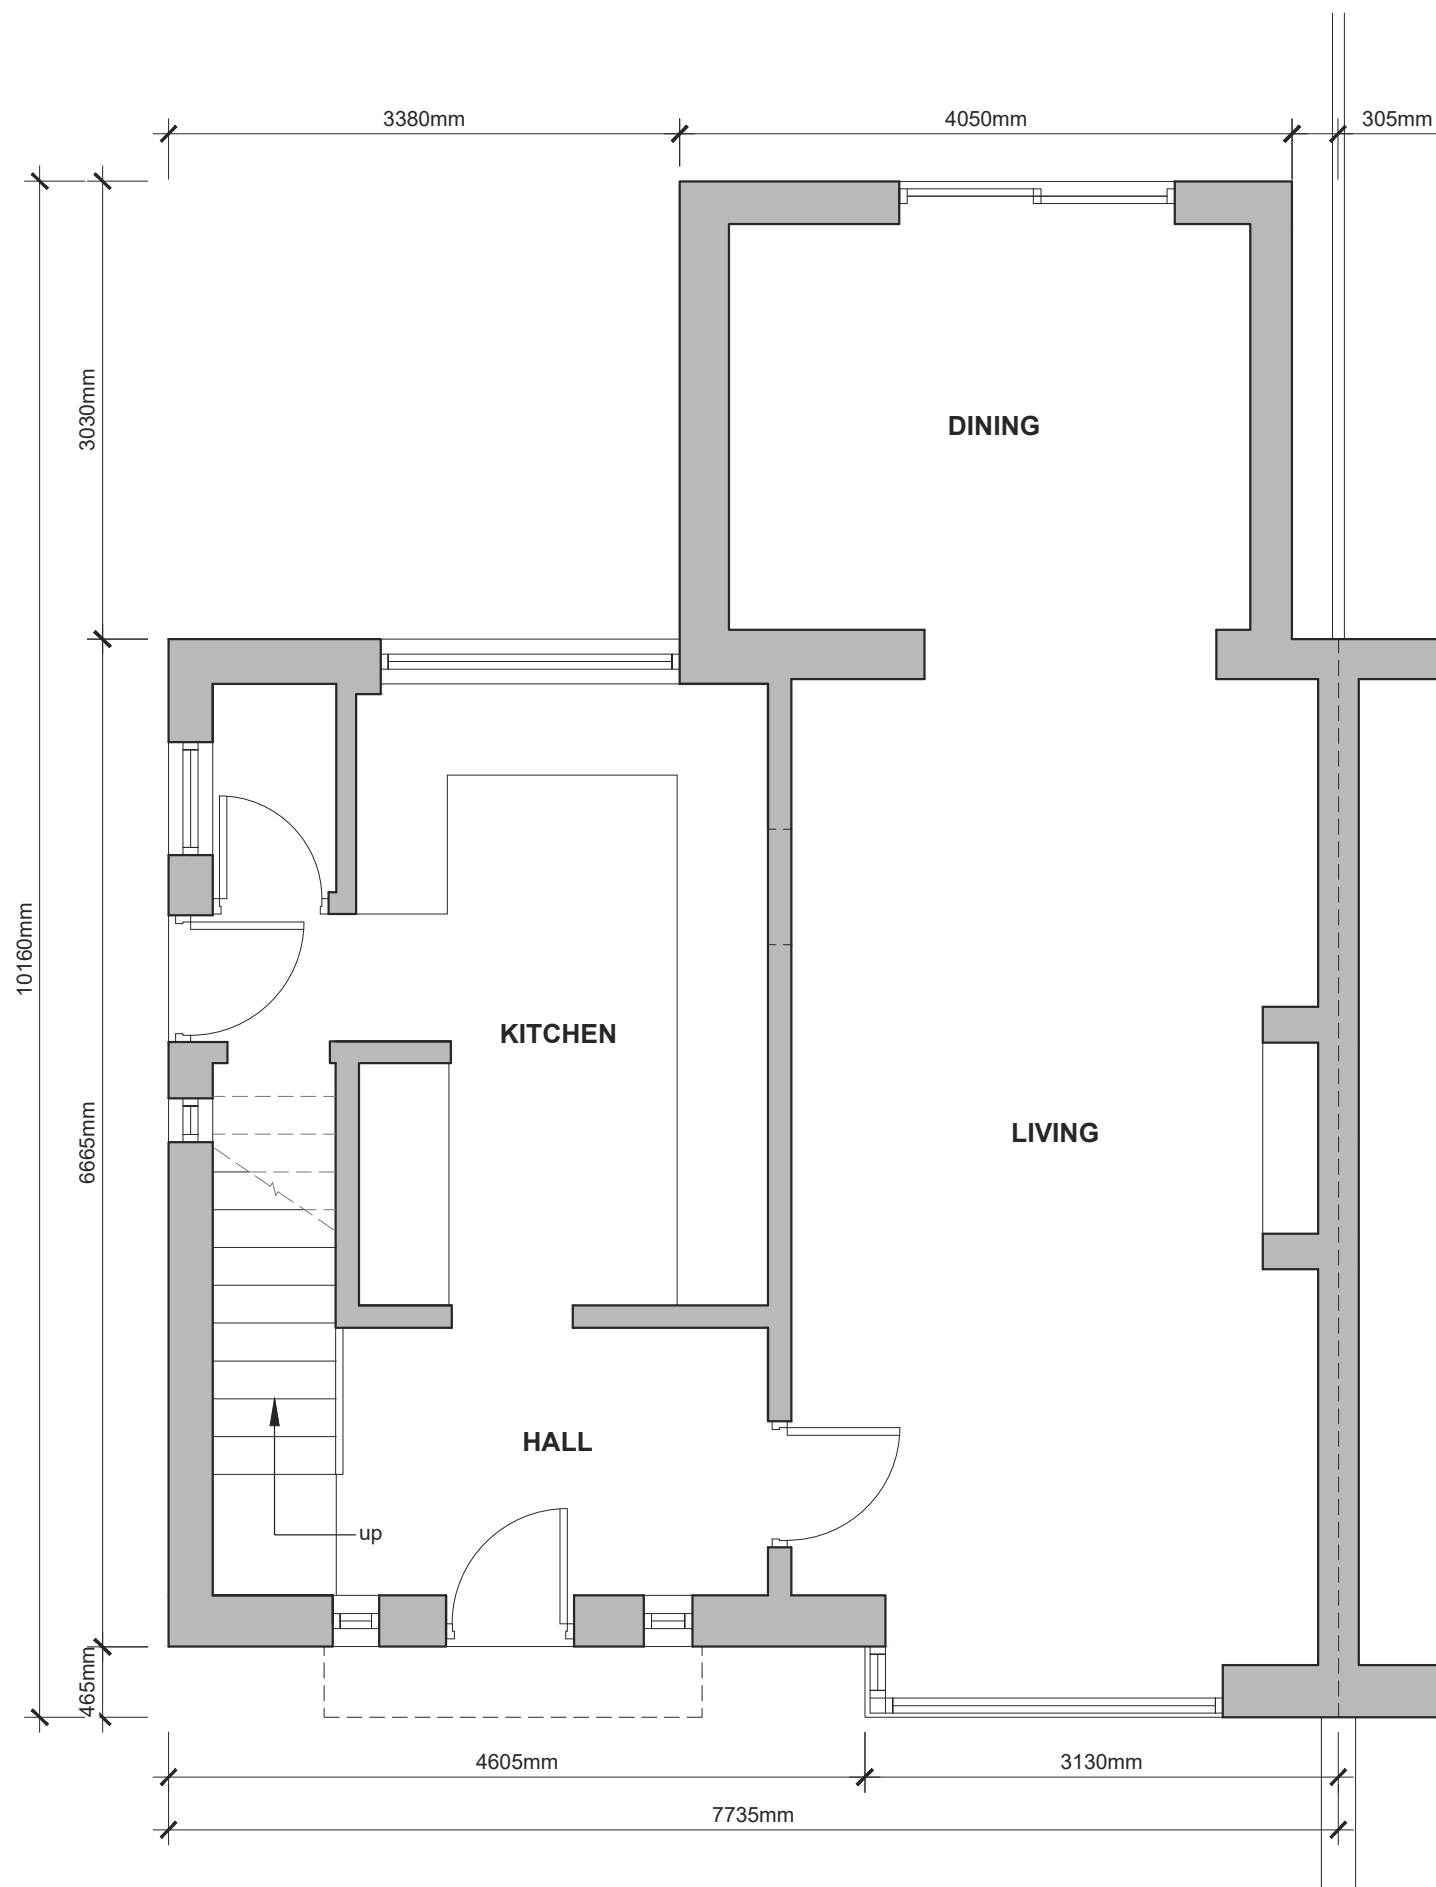

EXISTING GROUND FLOOR PLAN
Scale 1:50

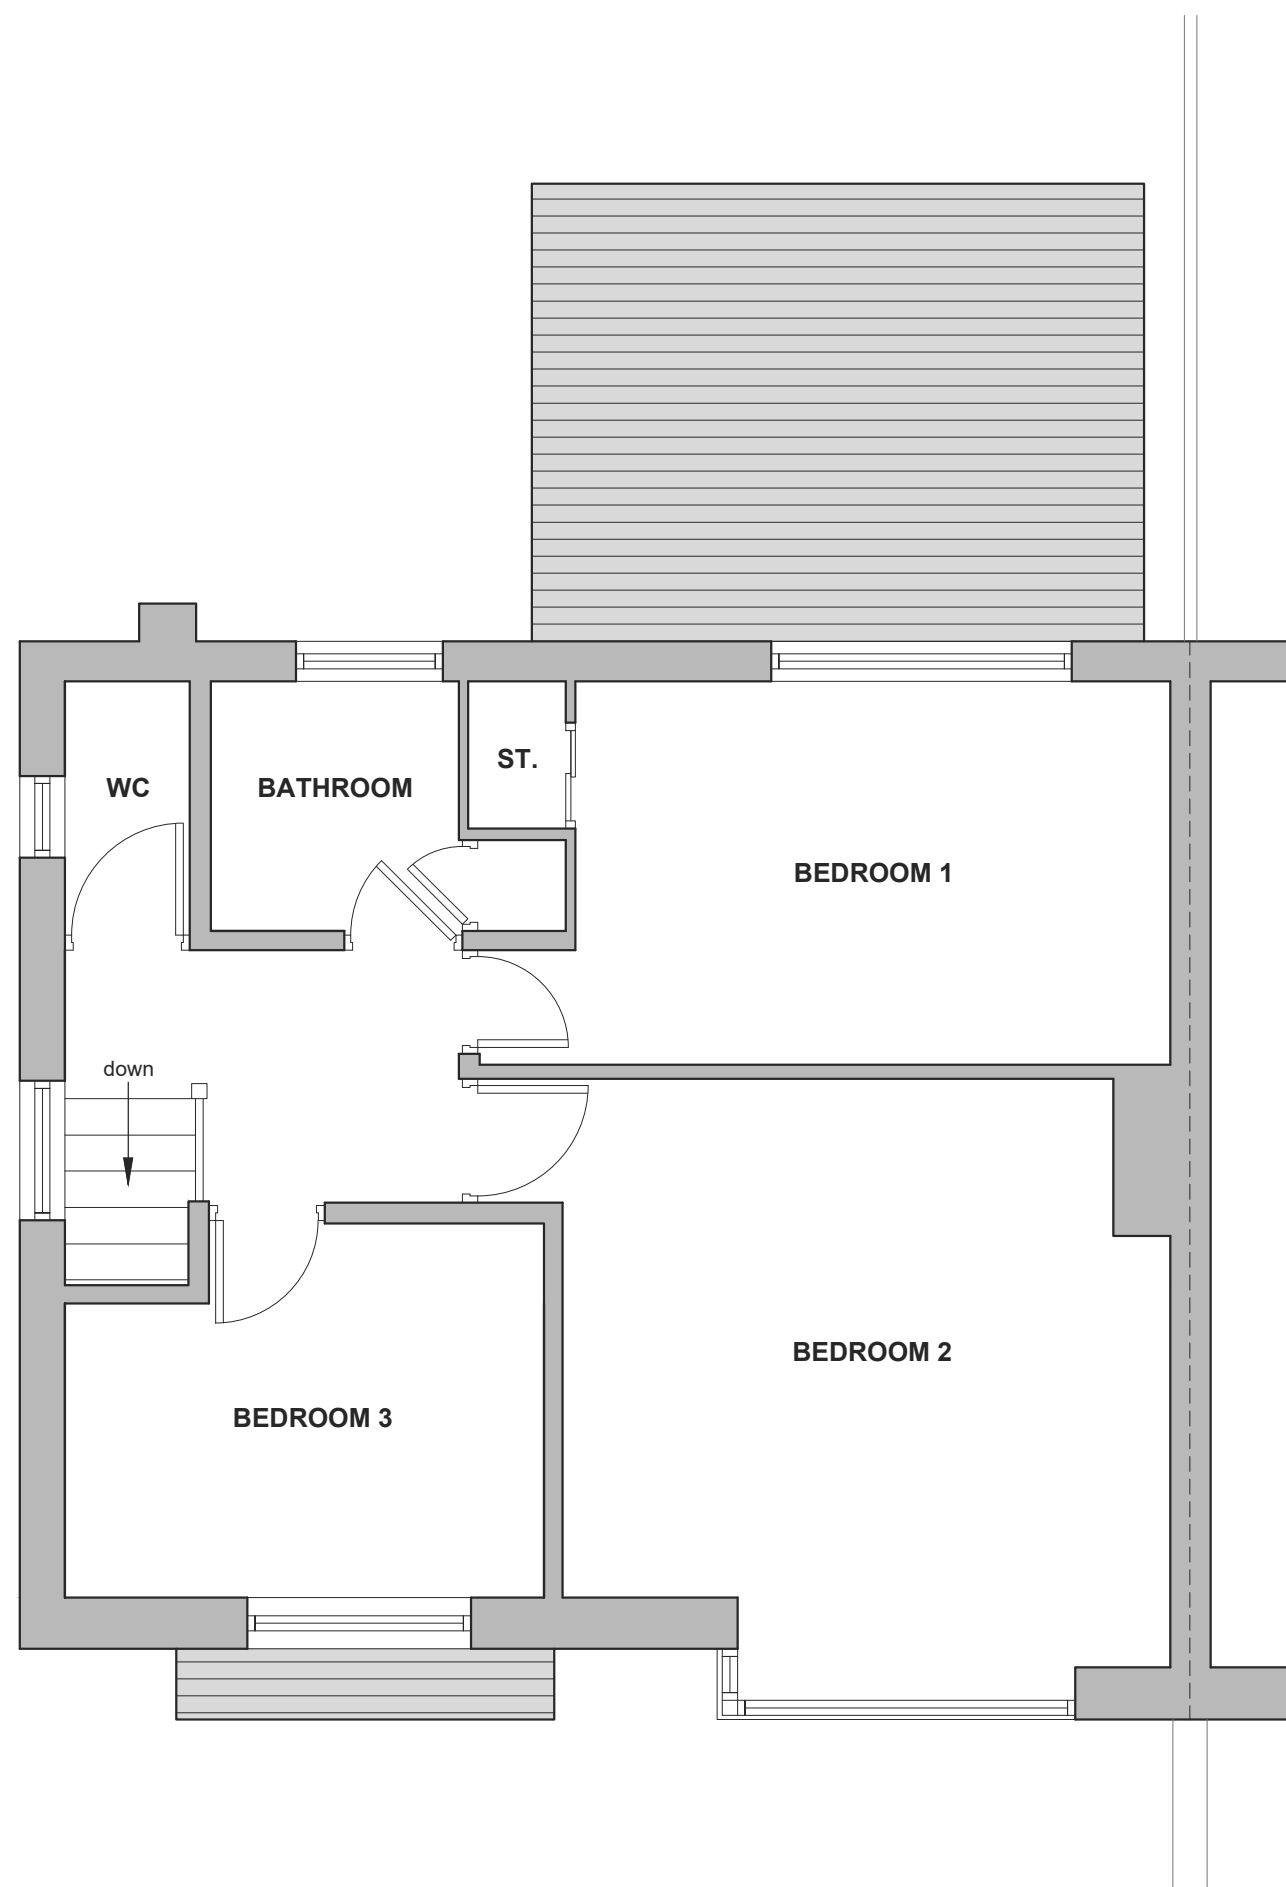

EXISTING FIRST FLOOR PLAN
Scale 1:50

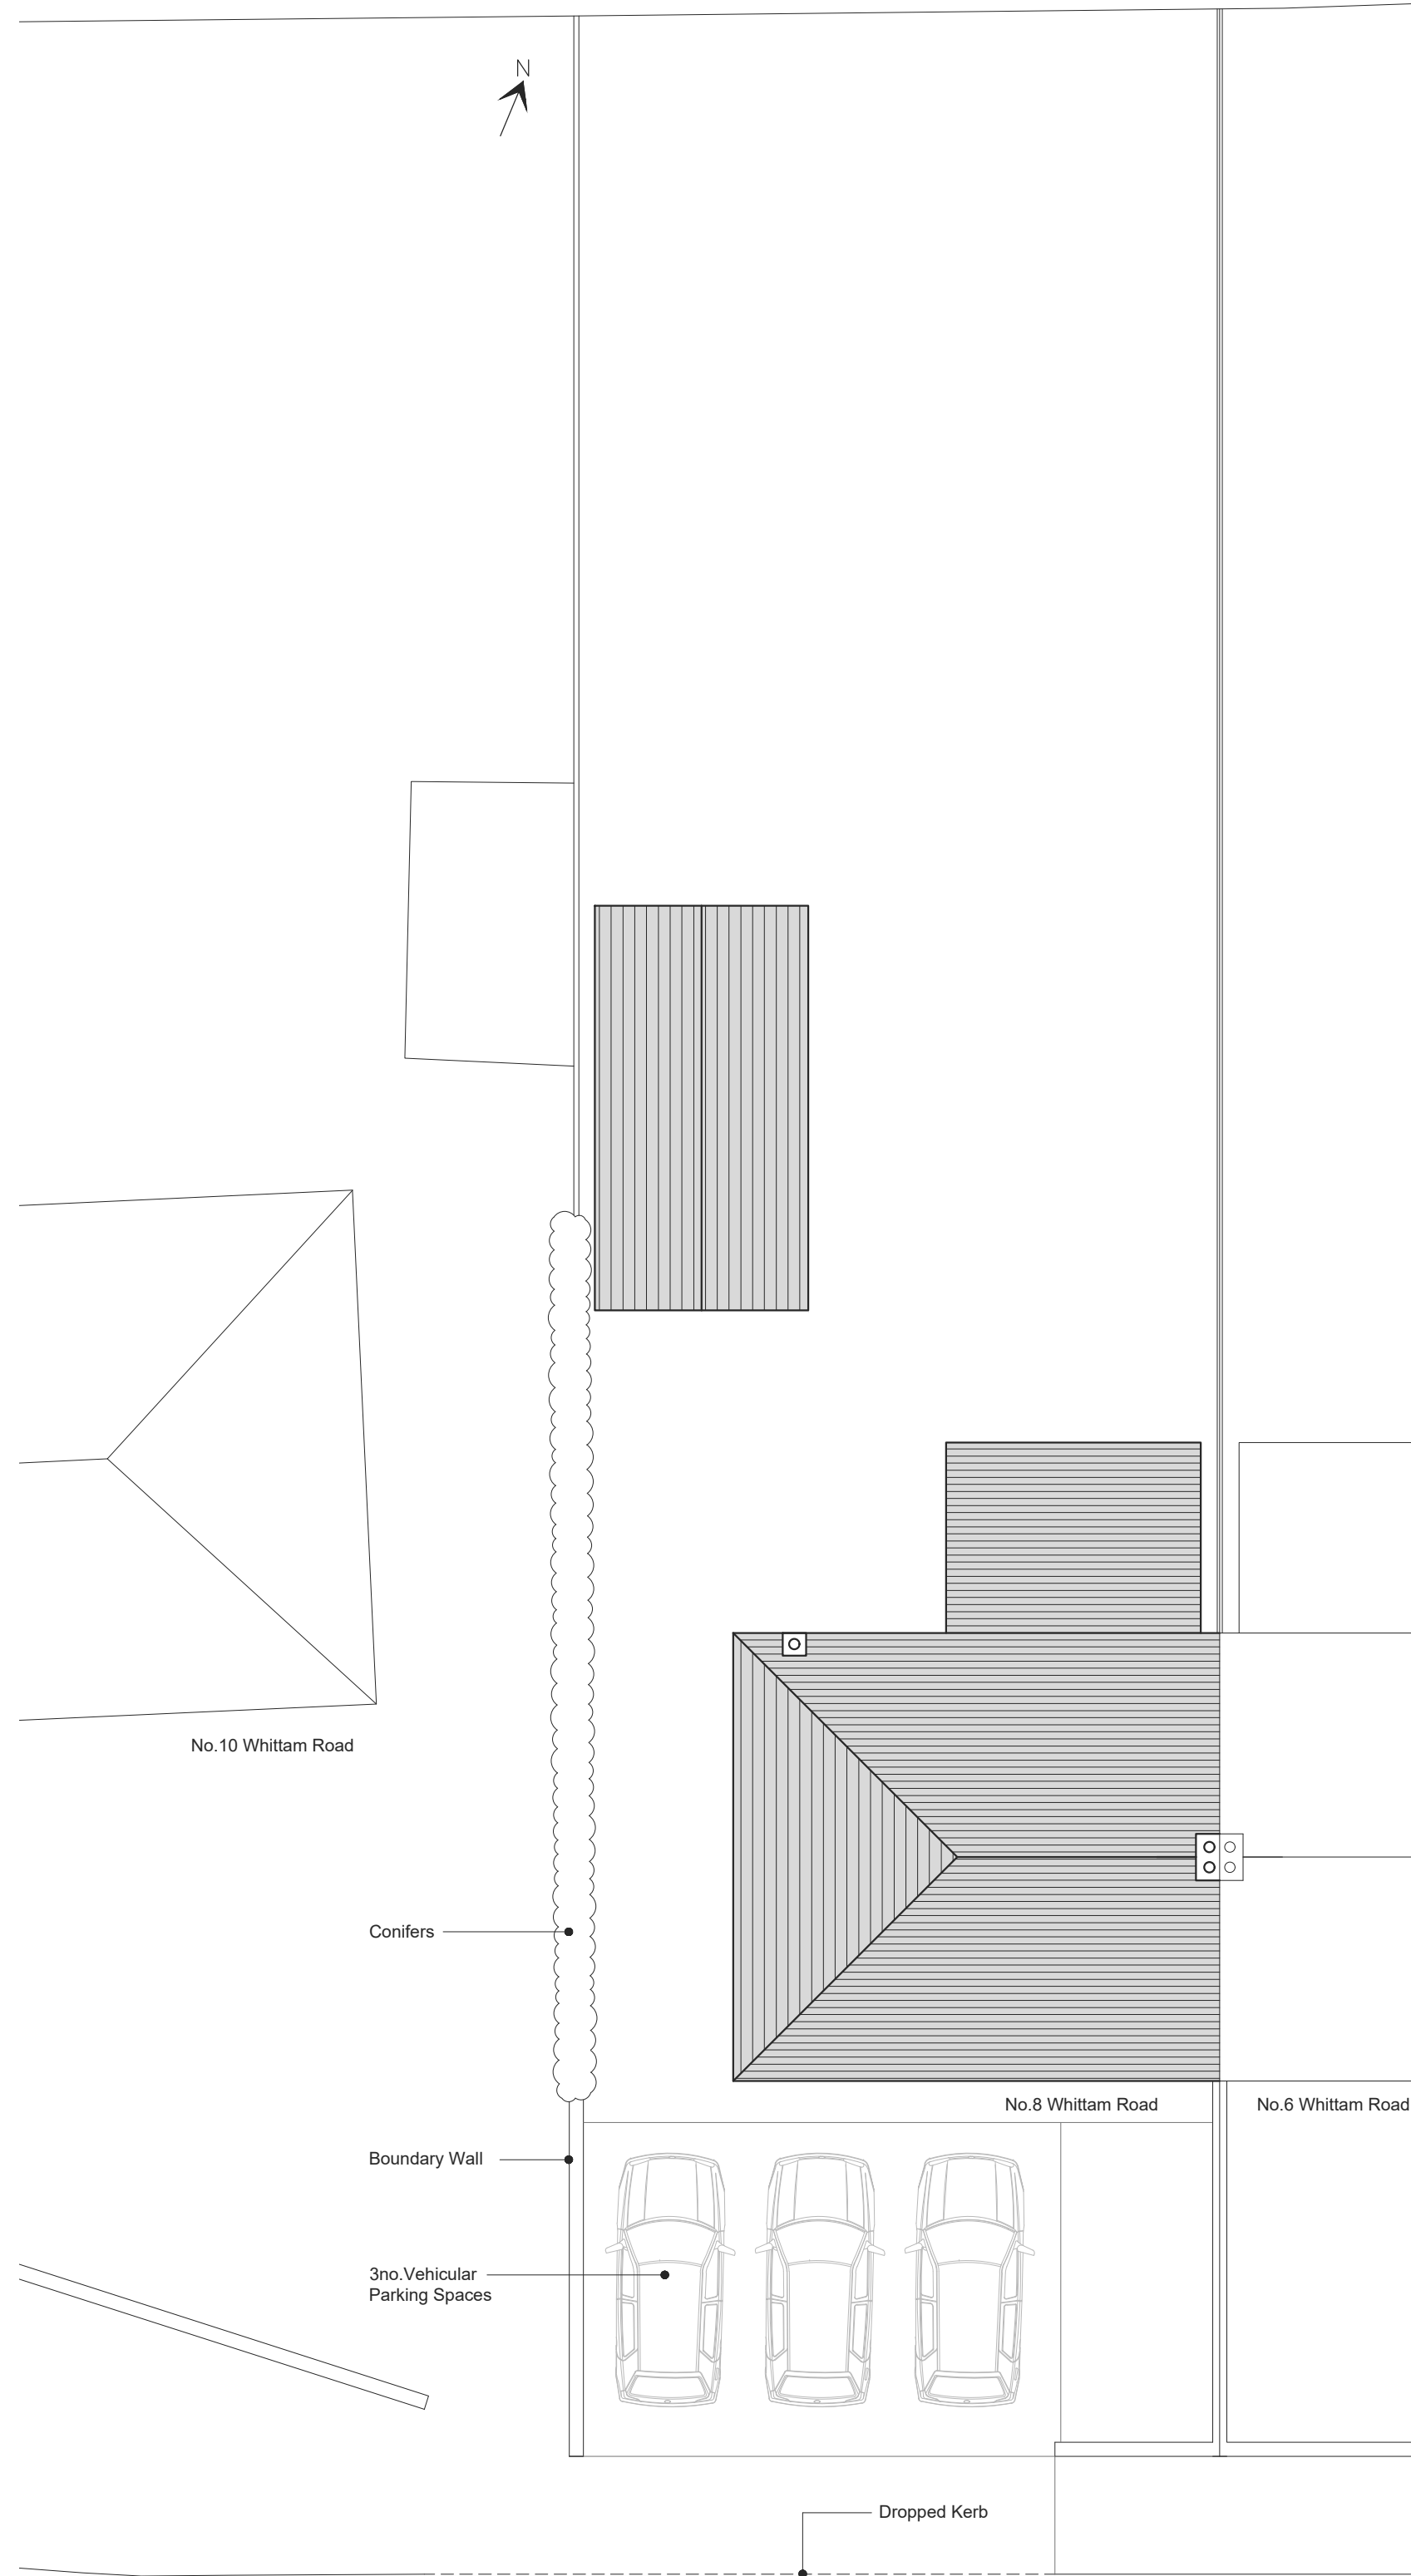

EXISTING SITE PLAN
Scale 1:100