





PROPOSED STREET SCENE
Scale 1:100

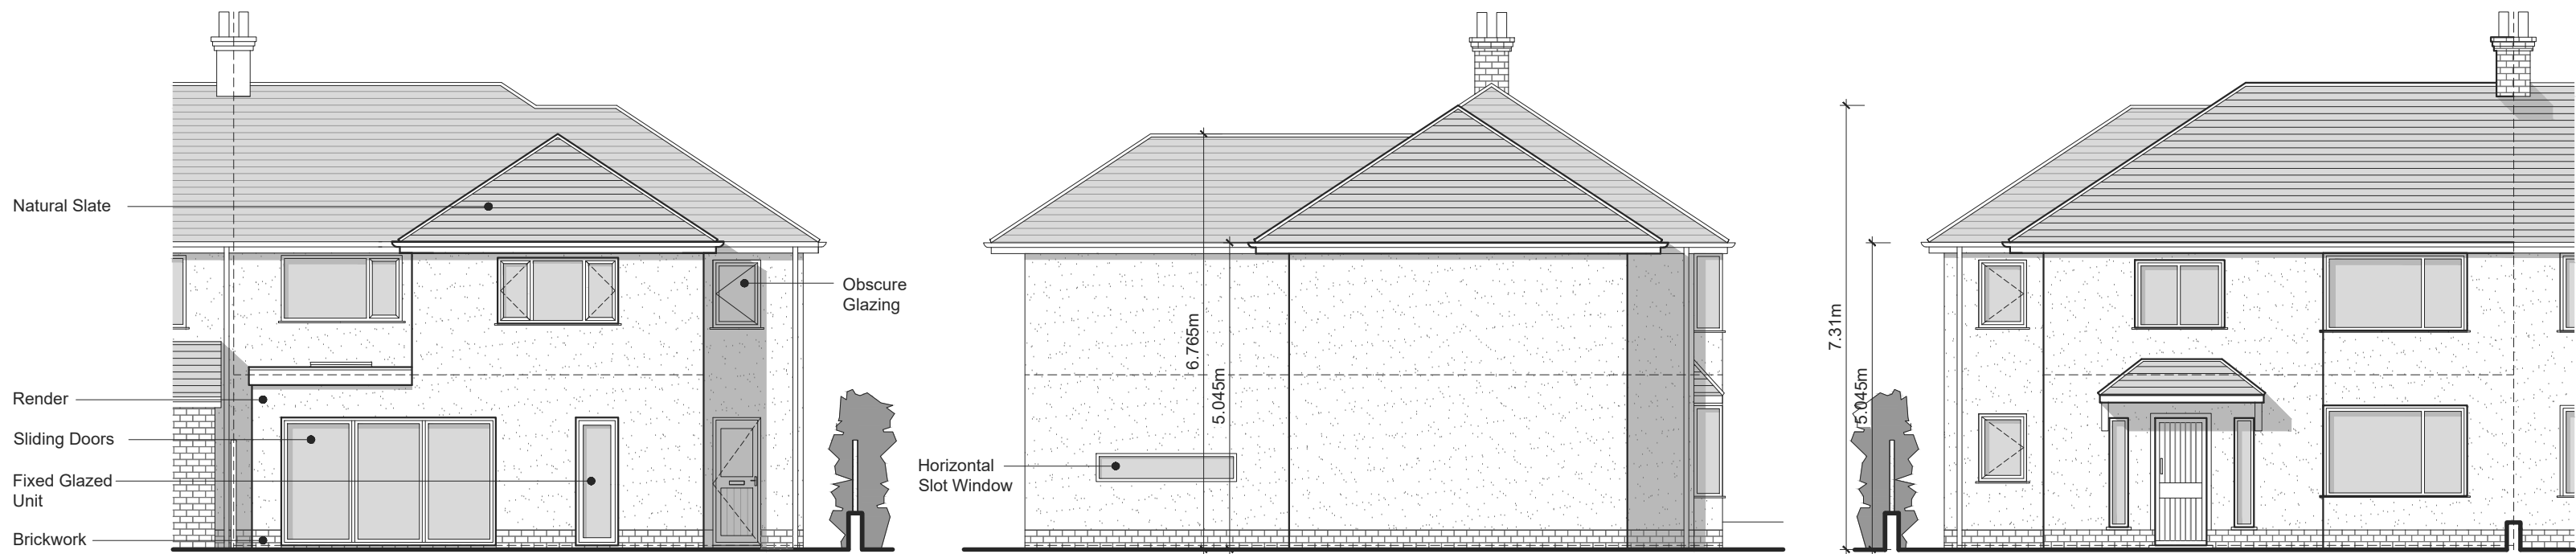


PROPOSED NORTH ELEVATION
Scale 1:100

PROPOSED WEST ELEVATION
Scale 1:100


PROPOSED SOUTH ELEVATION
Scale 1:100

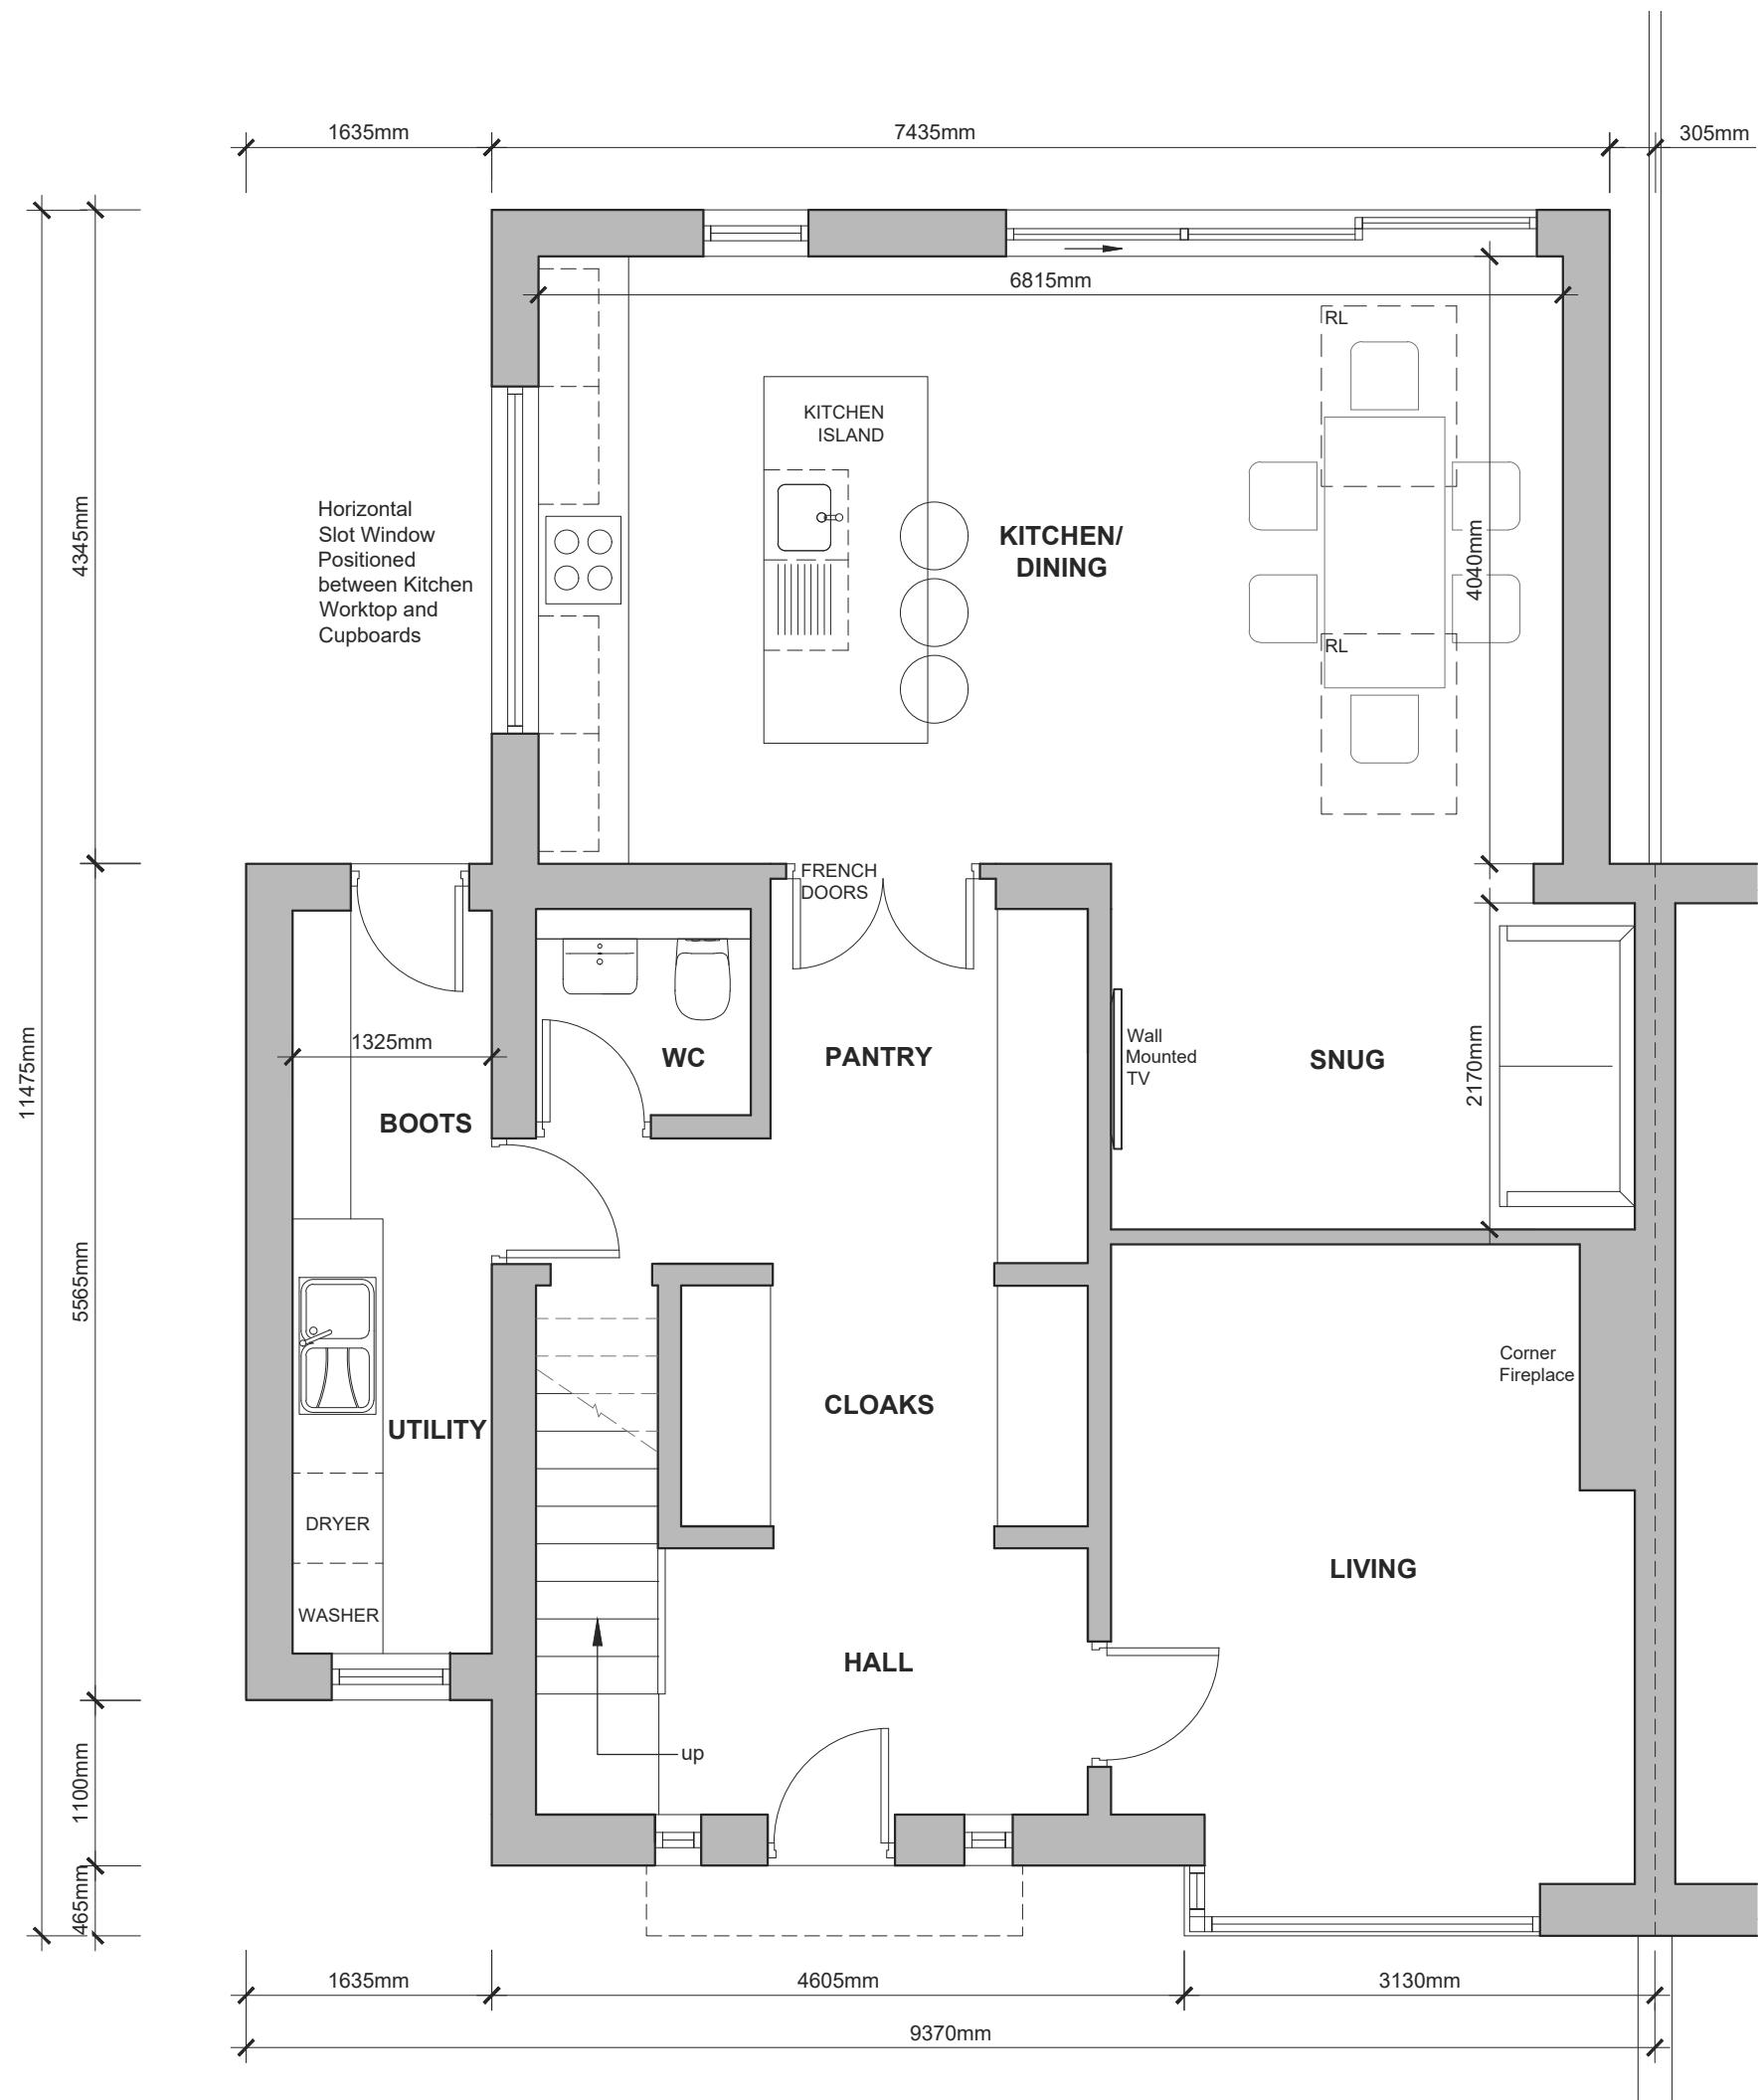

PROPOSED GROUND FLOOR PLAN
Scale 1:50

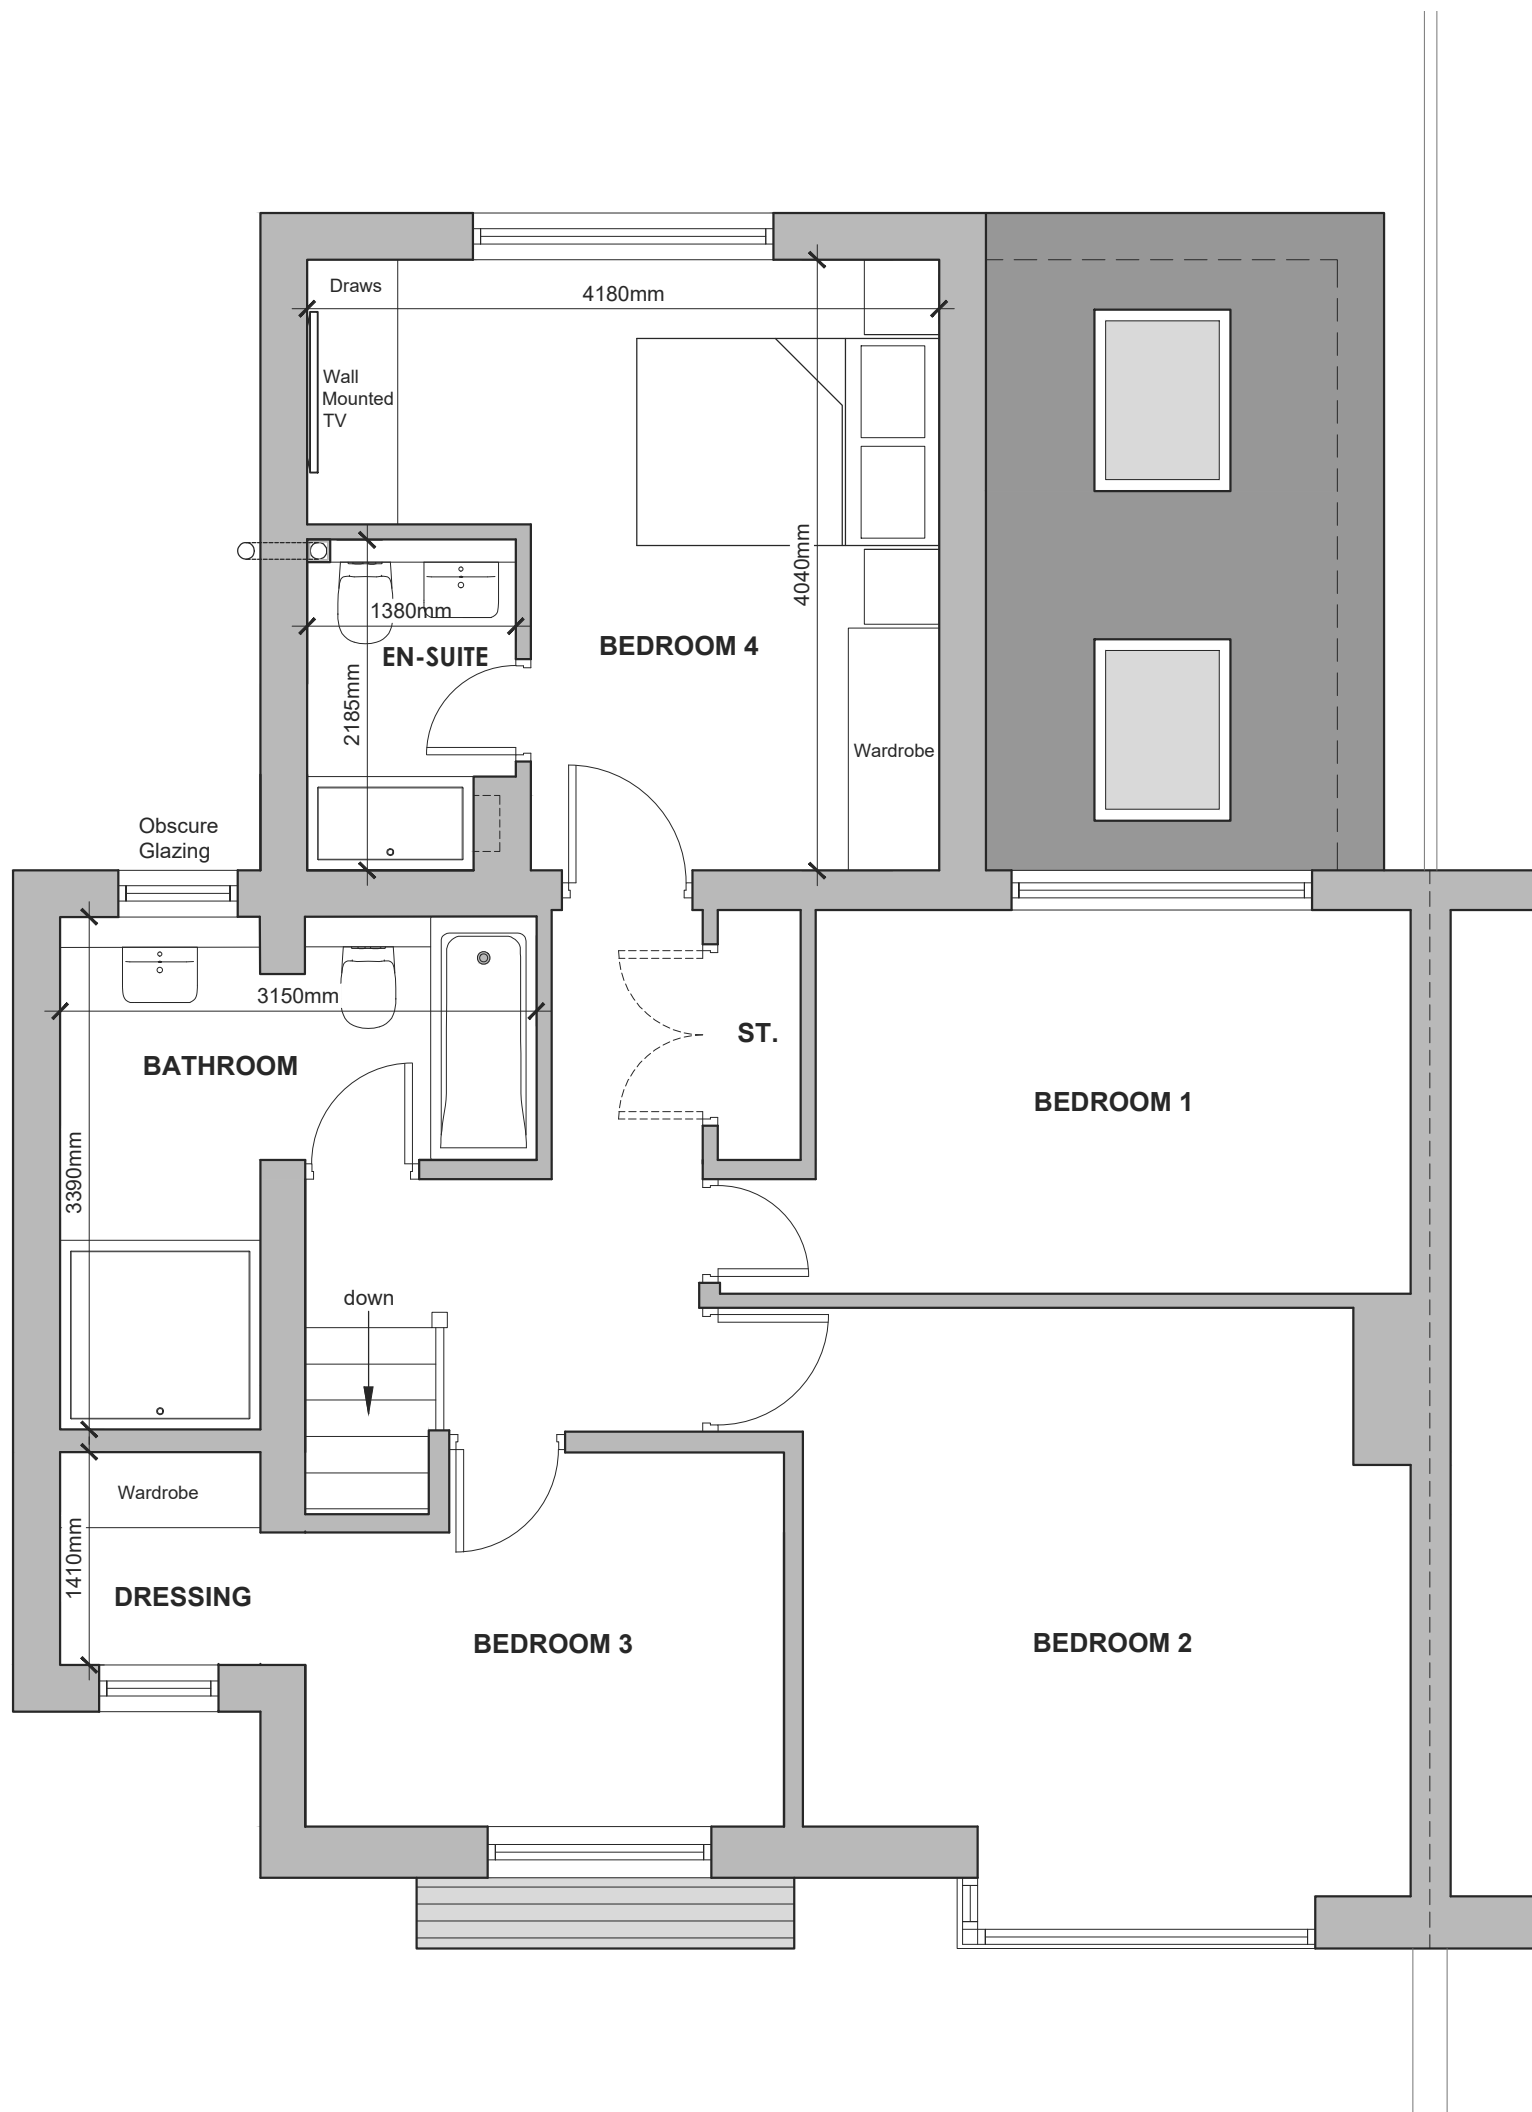

PROPOSED FIRST FLOOR PLAN
Scale 1:50

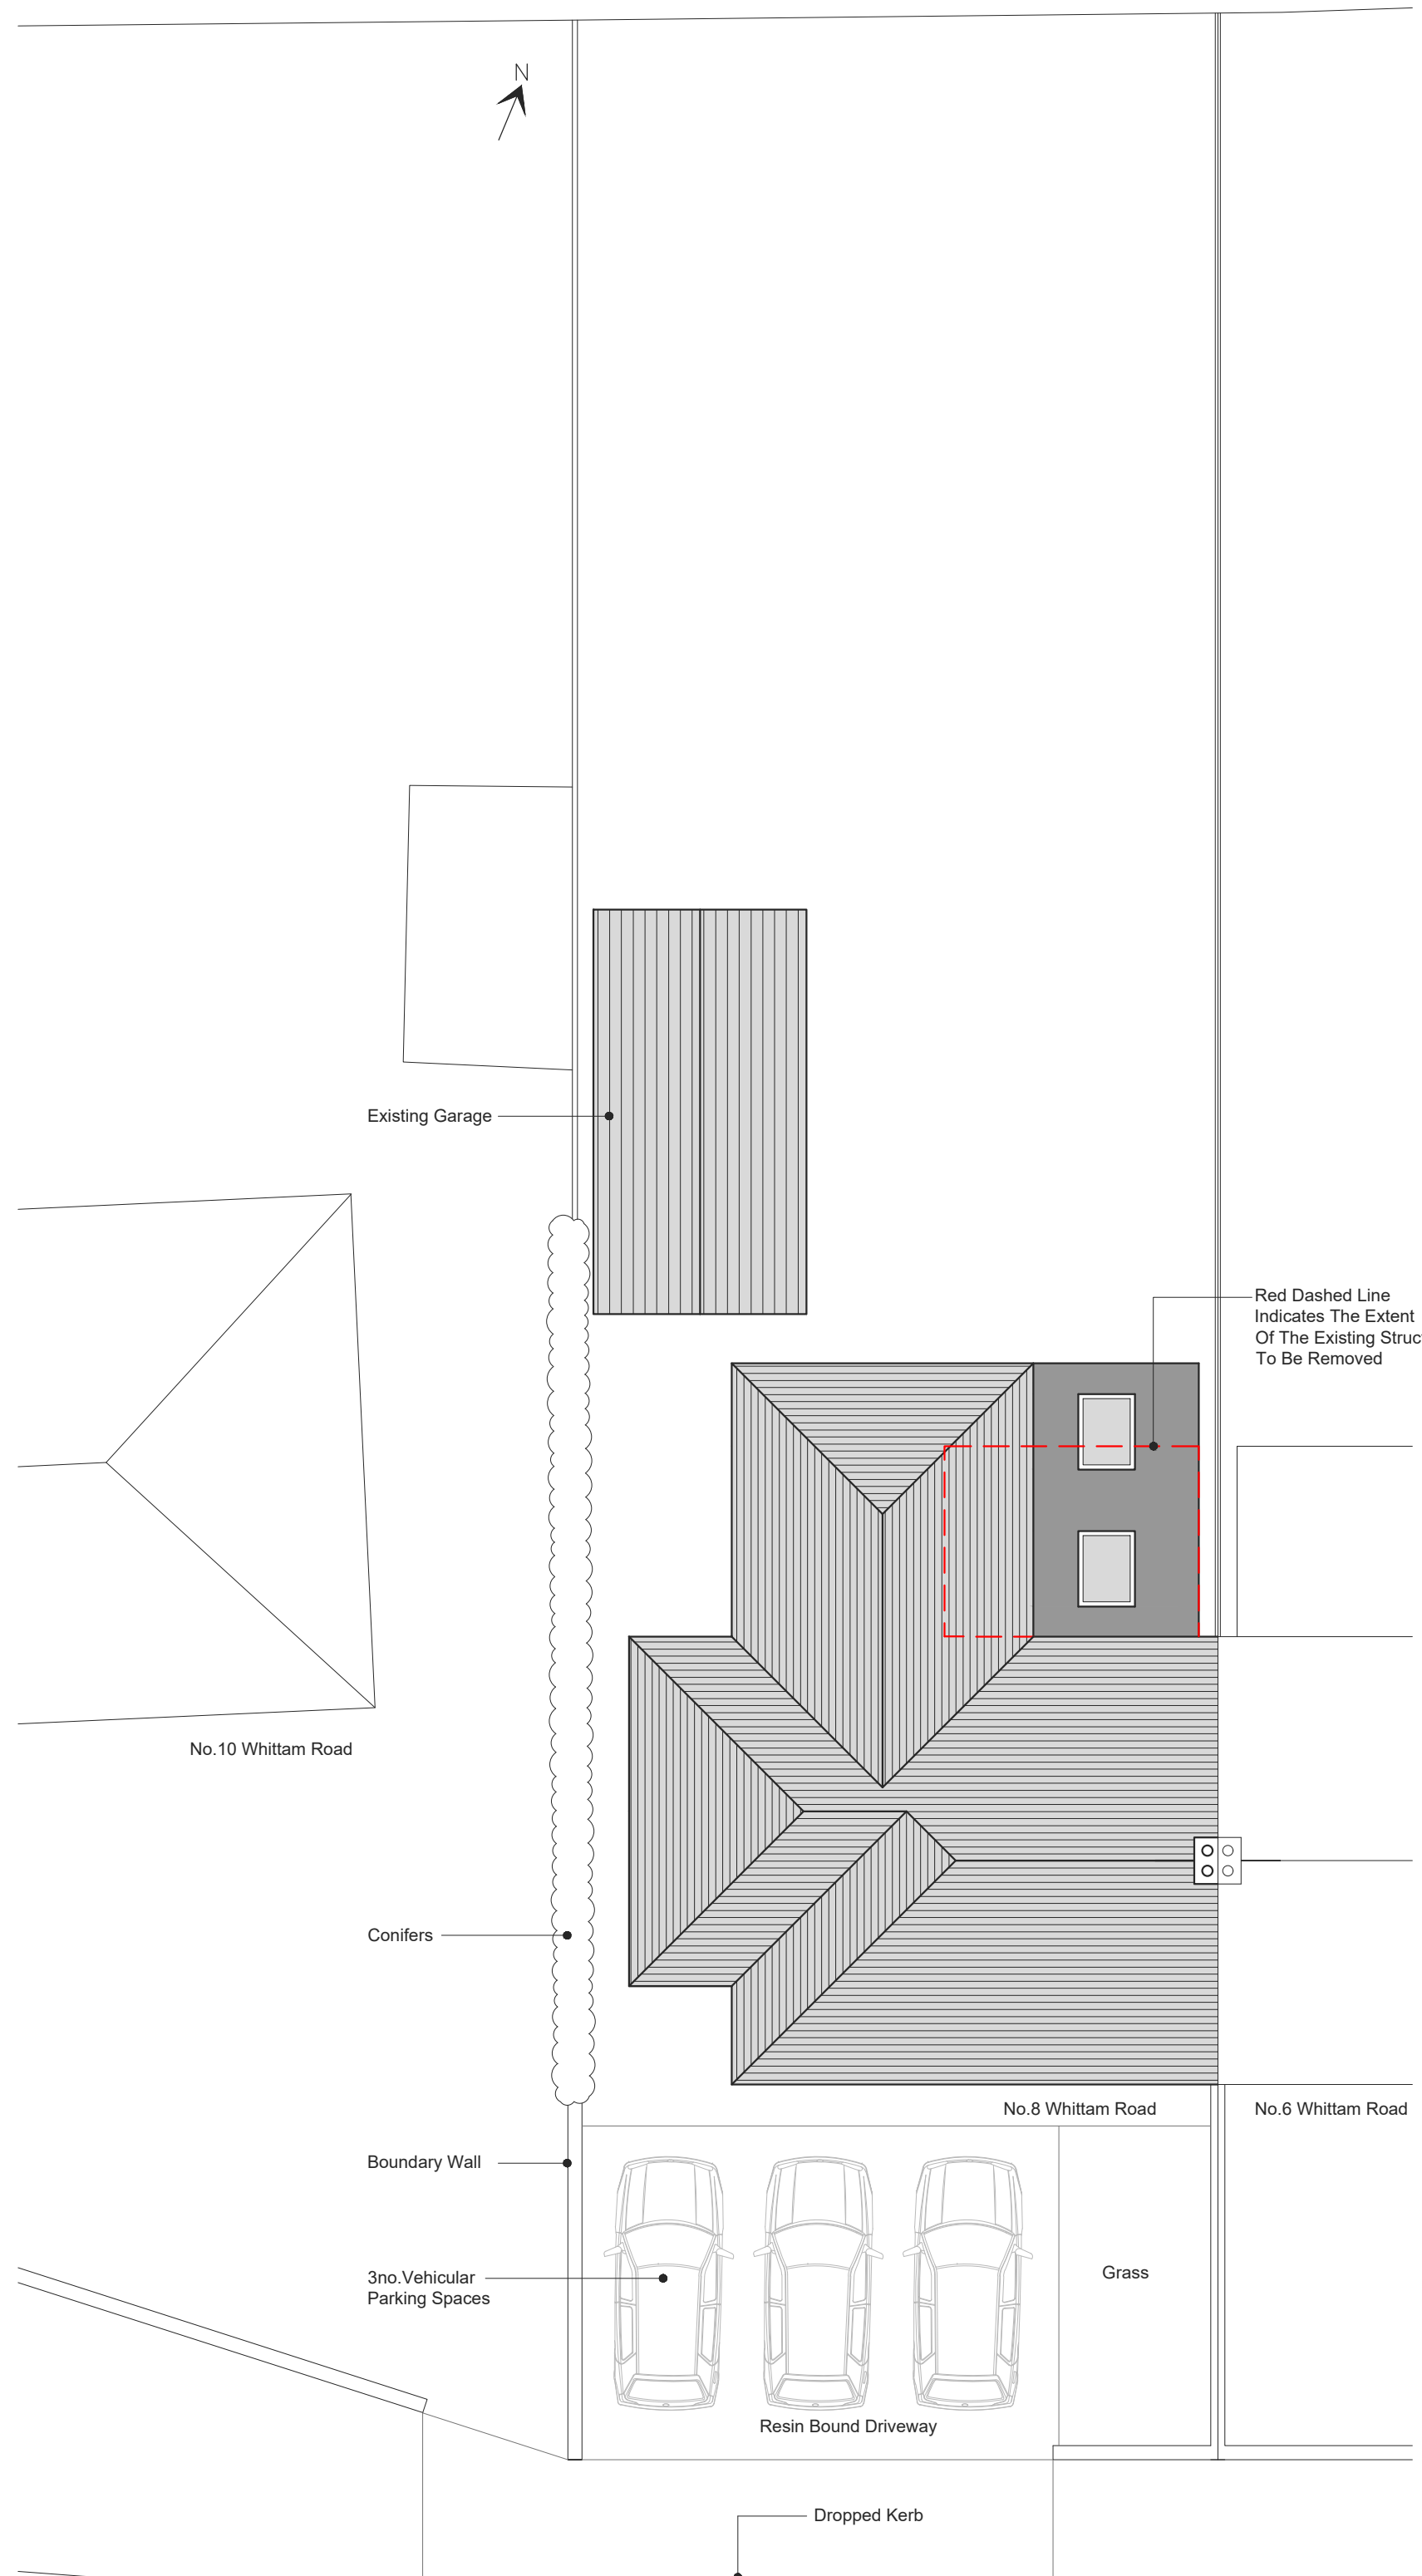

PROPOSED SITE PLAN
Scale 1:100