


Do not scale. Contractors must check all dimensions on site before preparing production drawings or commencing any work. This drawing and its design is the copyright of LMC Architecture Limited and may not be reproduced in any form whatsoever without their prior express written consent.

Revision	Date	Revision note	Drawn by	Purpose of issue
-	18.10.21	First issue	LM	Planning

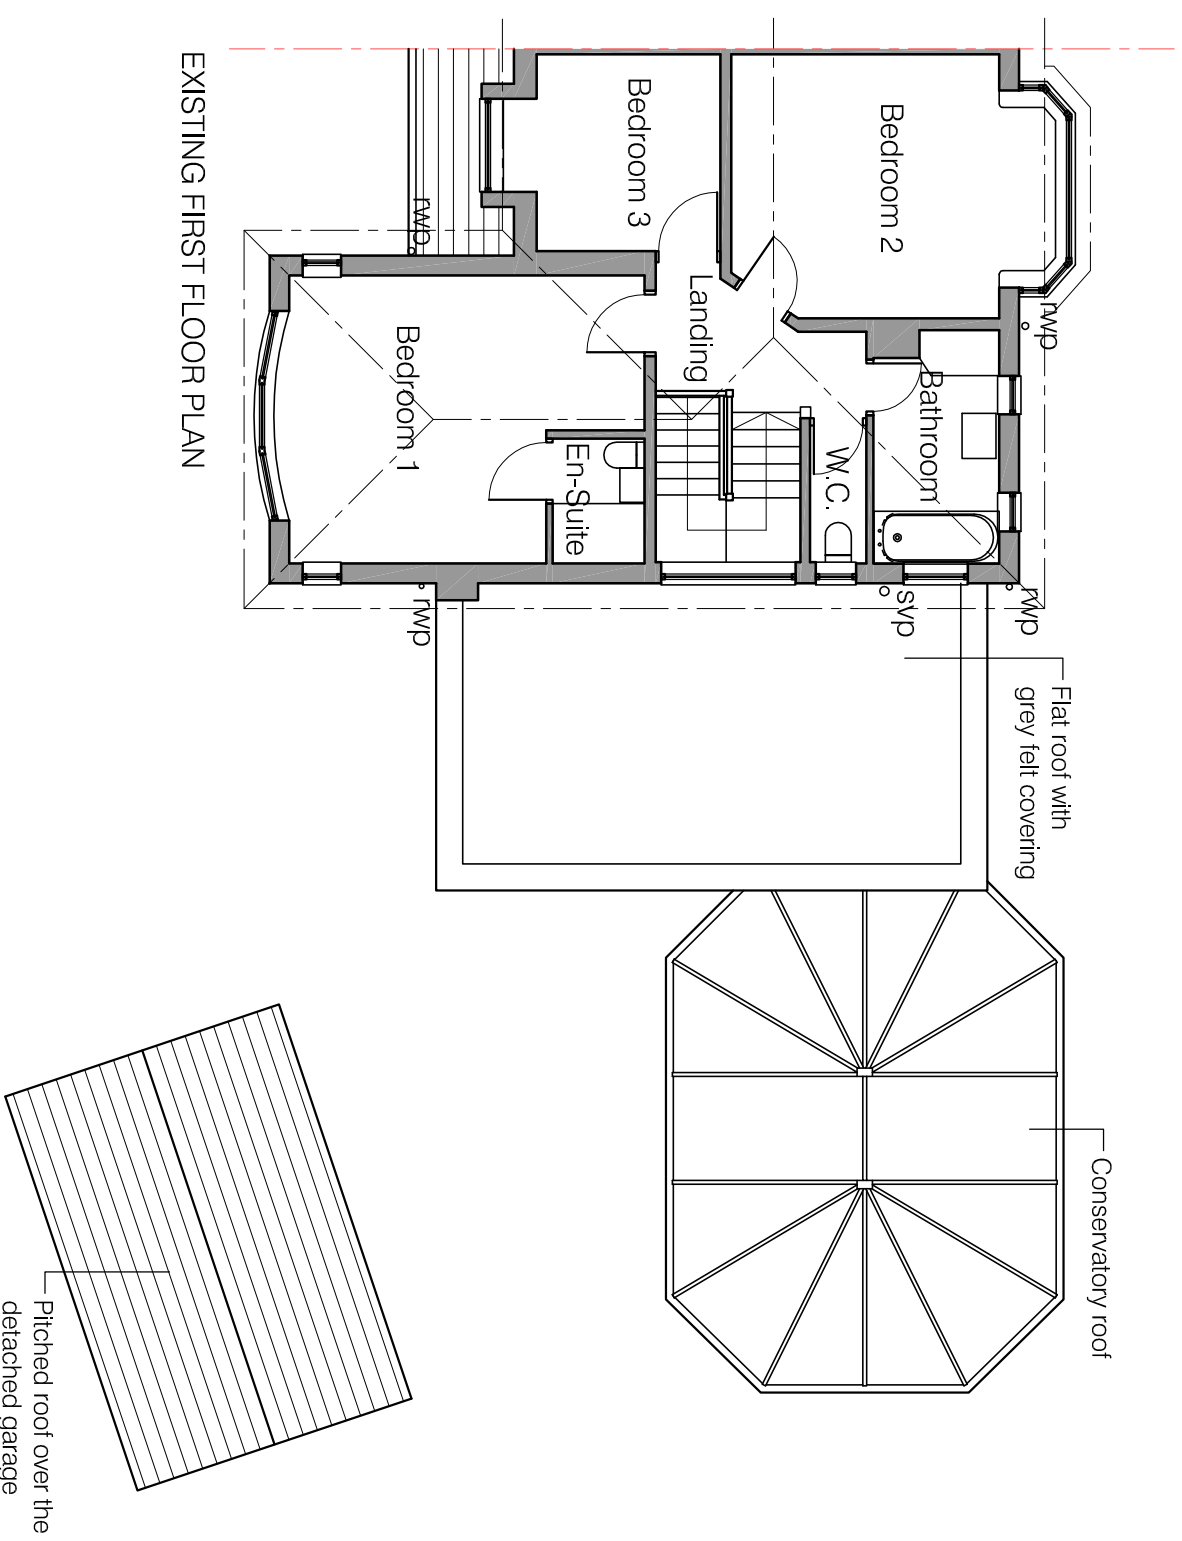

<p>Project Extension and summer house to Hawthorns, Waddington Road, Clitheroe</p>	<p>Drawing title Existing first floor plan</p>	<p>Scale 1:100 @ A3</p>	<p>LMC Architecture Limited Architectural design services</p> <p>4 Dovedale Drive, Ightenhill, Burnley, Lancashire, BB12 8XD Web : www.lmcarchitecture.co.uk</p>
<p>Client Mr and Mrs Archard</p>	<p>Drawing number 2166-PL02</p>	<p>Date 18.10.21</p>	