



Revision	Date	Revision note	Drawn by	Purpose of issue
-	18.10.21	First issue	LM	Planning

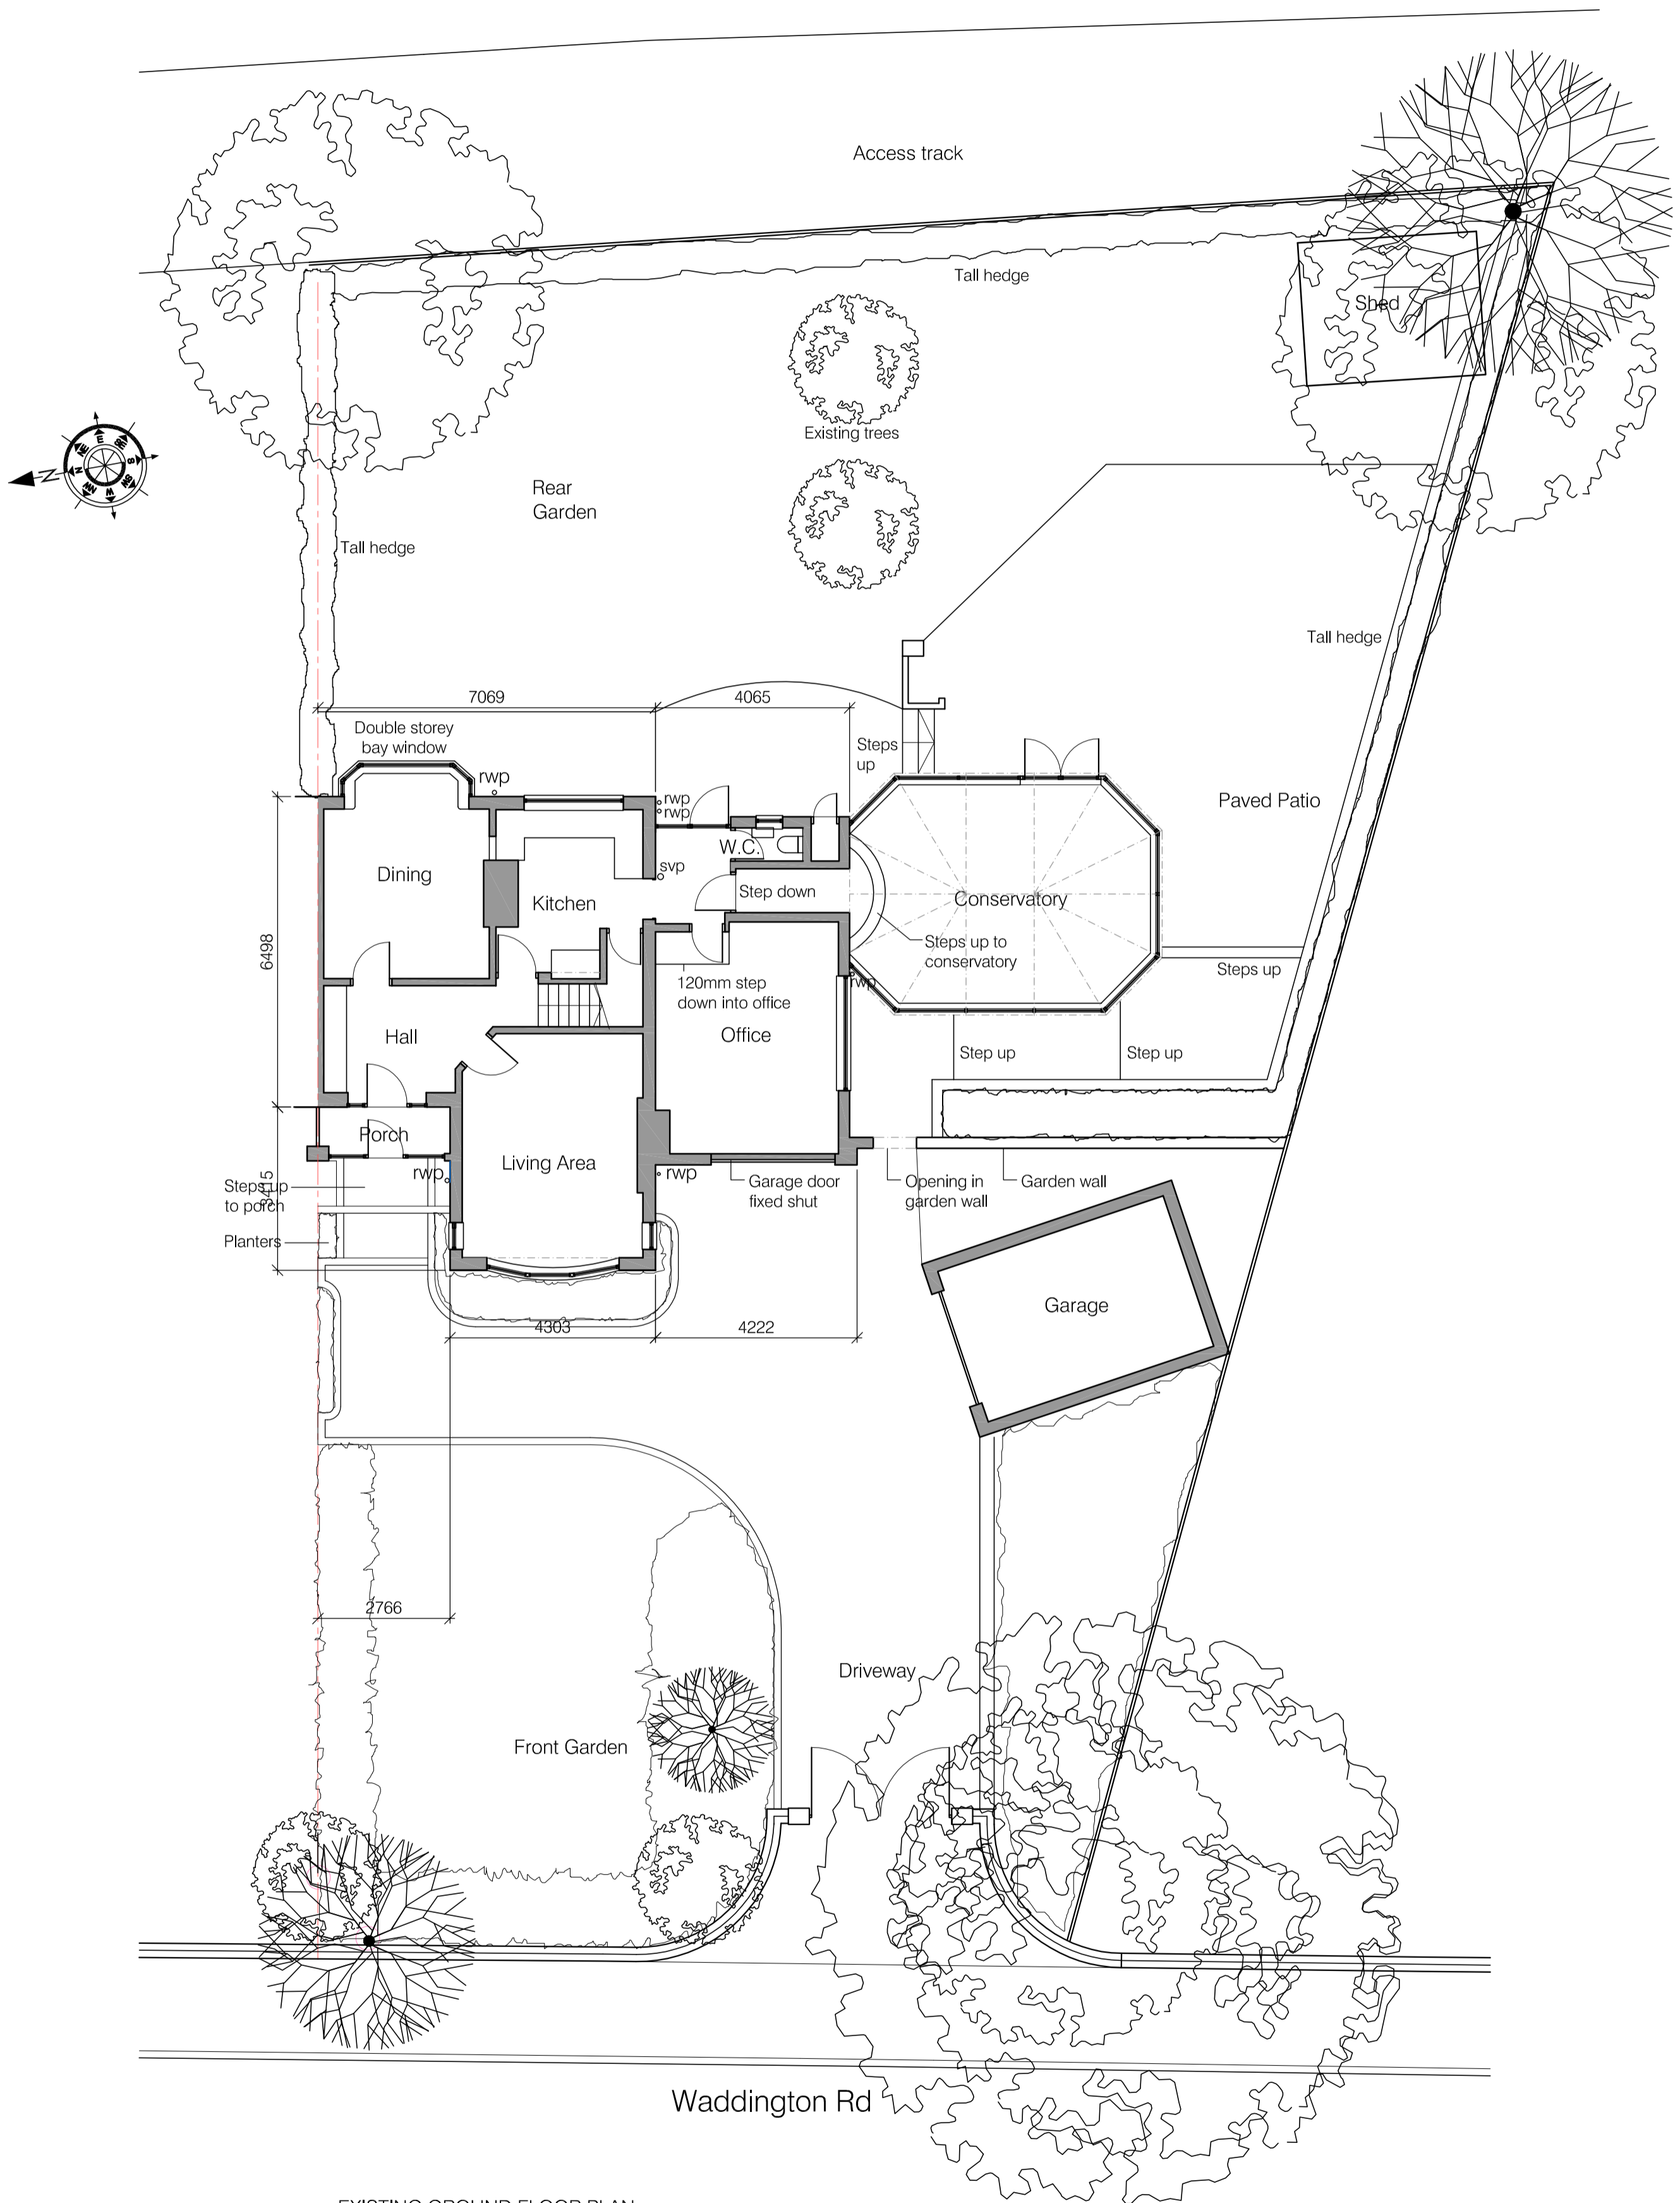

EXISTING GROUND FLOOR PLAN

Project Extension and summer house to Hawthorns, Waddington Road, Clitheroe	Drawing title Existing ground floor and site plan	Scale 1:100 @ A2	LMCArchitecture Limited Architectural design services 4 Dovedale Drive, Ightenhill, Burnley, Lancashire, BB12 8XD Web : www.lmcarchitecture.co.uk	
Client Mr and Mrs Archard	Drawing number 2166-PL01	Date 18.10.21		