
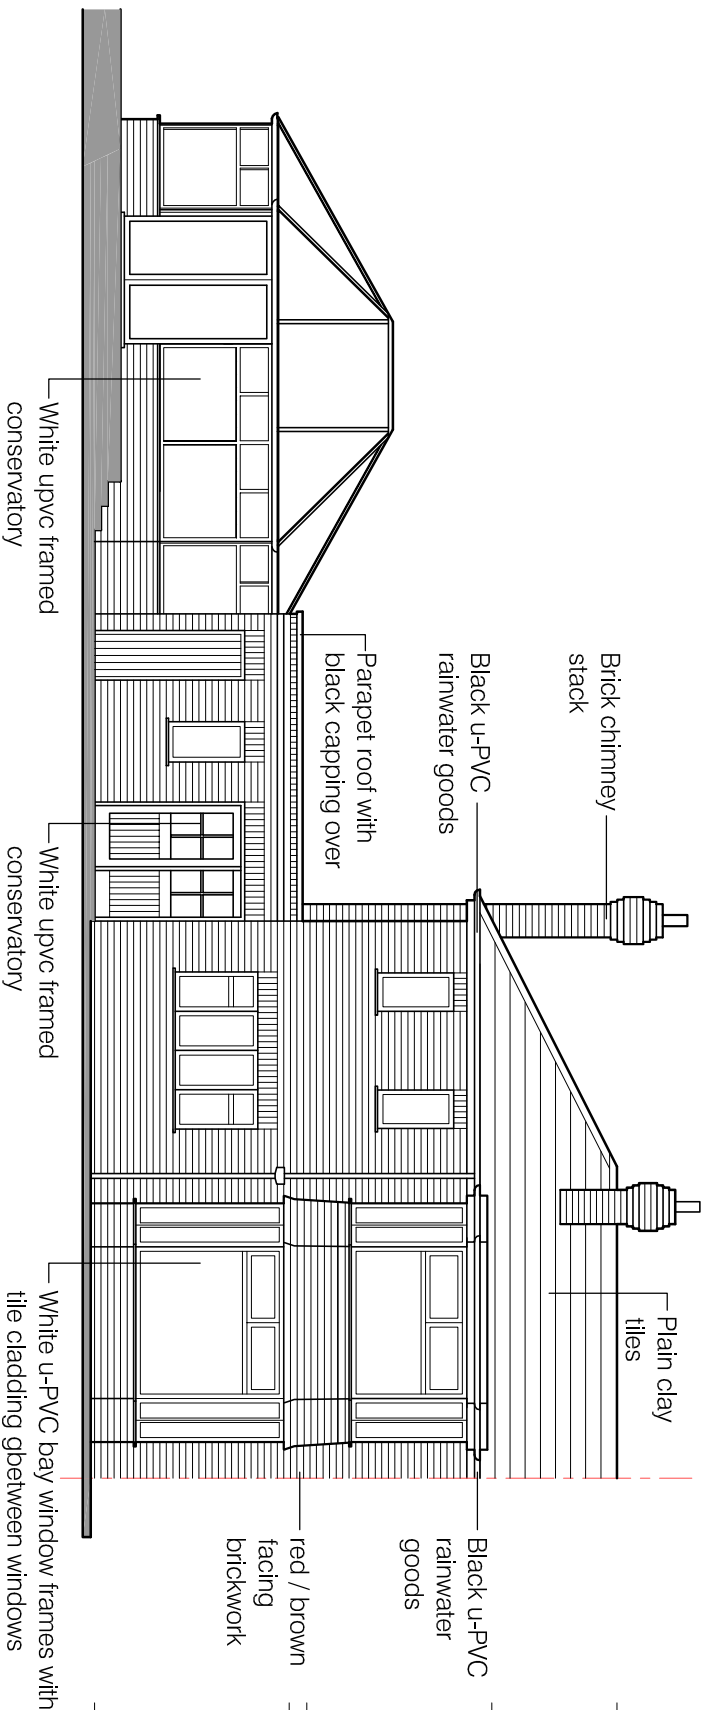
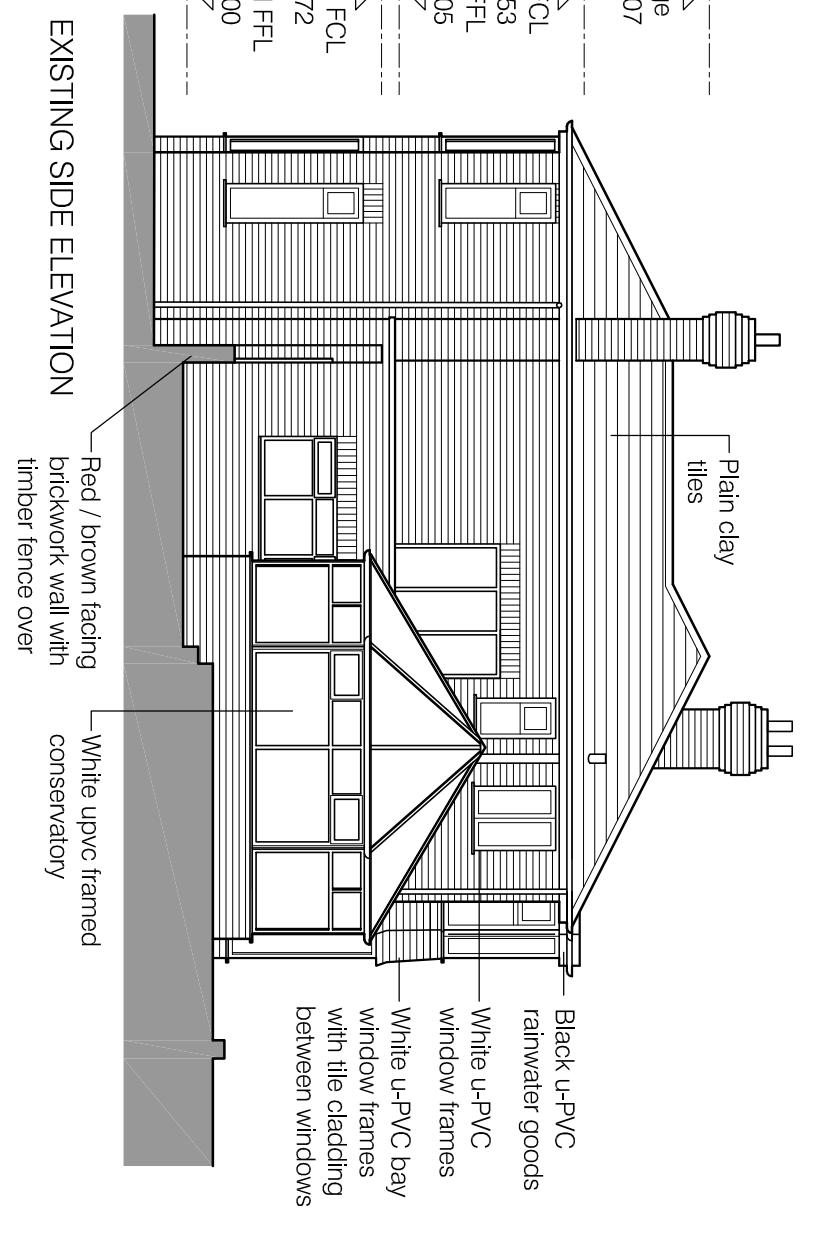


Do not scale. Contractors must check all dimensions on site before preparing production drawings or commencing any work. This drawing and its design is the copyright of LMC Architecture Limited and may not be reproduced in any form whatsoever without their prior express written consent.

Revision	Date	Revision note	Drawn by	Purpose of issue
-	18.10.21	First issue	LM	Planning

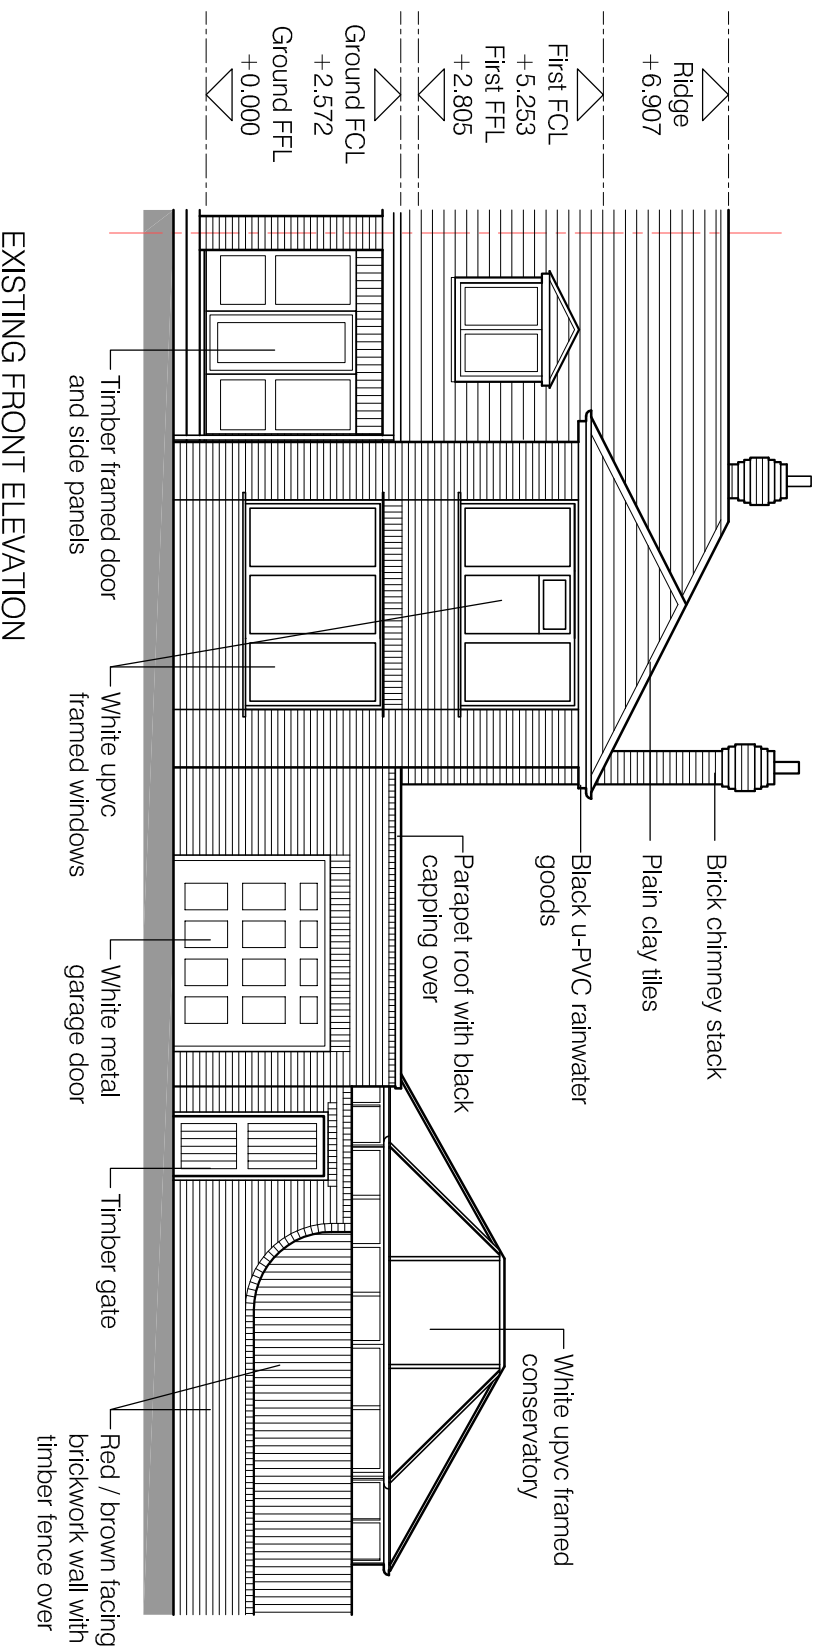

EXISTING REAR ELEVATION

EXISTING FRONT ELEVATION

EXISTING SIDE ELEVATION

Drawing title
Existing elevations

Project
Extension and summer house to Hawthorns,
Waddington Road, Clitheroe

Client
Mr and Mrs Archard

Drawing number
2166-PL03

Scale
1:100 @ A3

LMC Architecture Limited
Architectural design services

4 Dovedale Drive, Ightenhill, Burnley, Lancashire, BB12 8XD
Web : www.lmcarchitecture.co.uk

