



Revision	Date	Revision note	Drawn by	Purpose of issue
B	17.11.21	Updated in accordance with client comments	LM	Planning

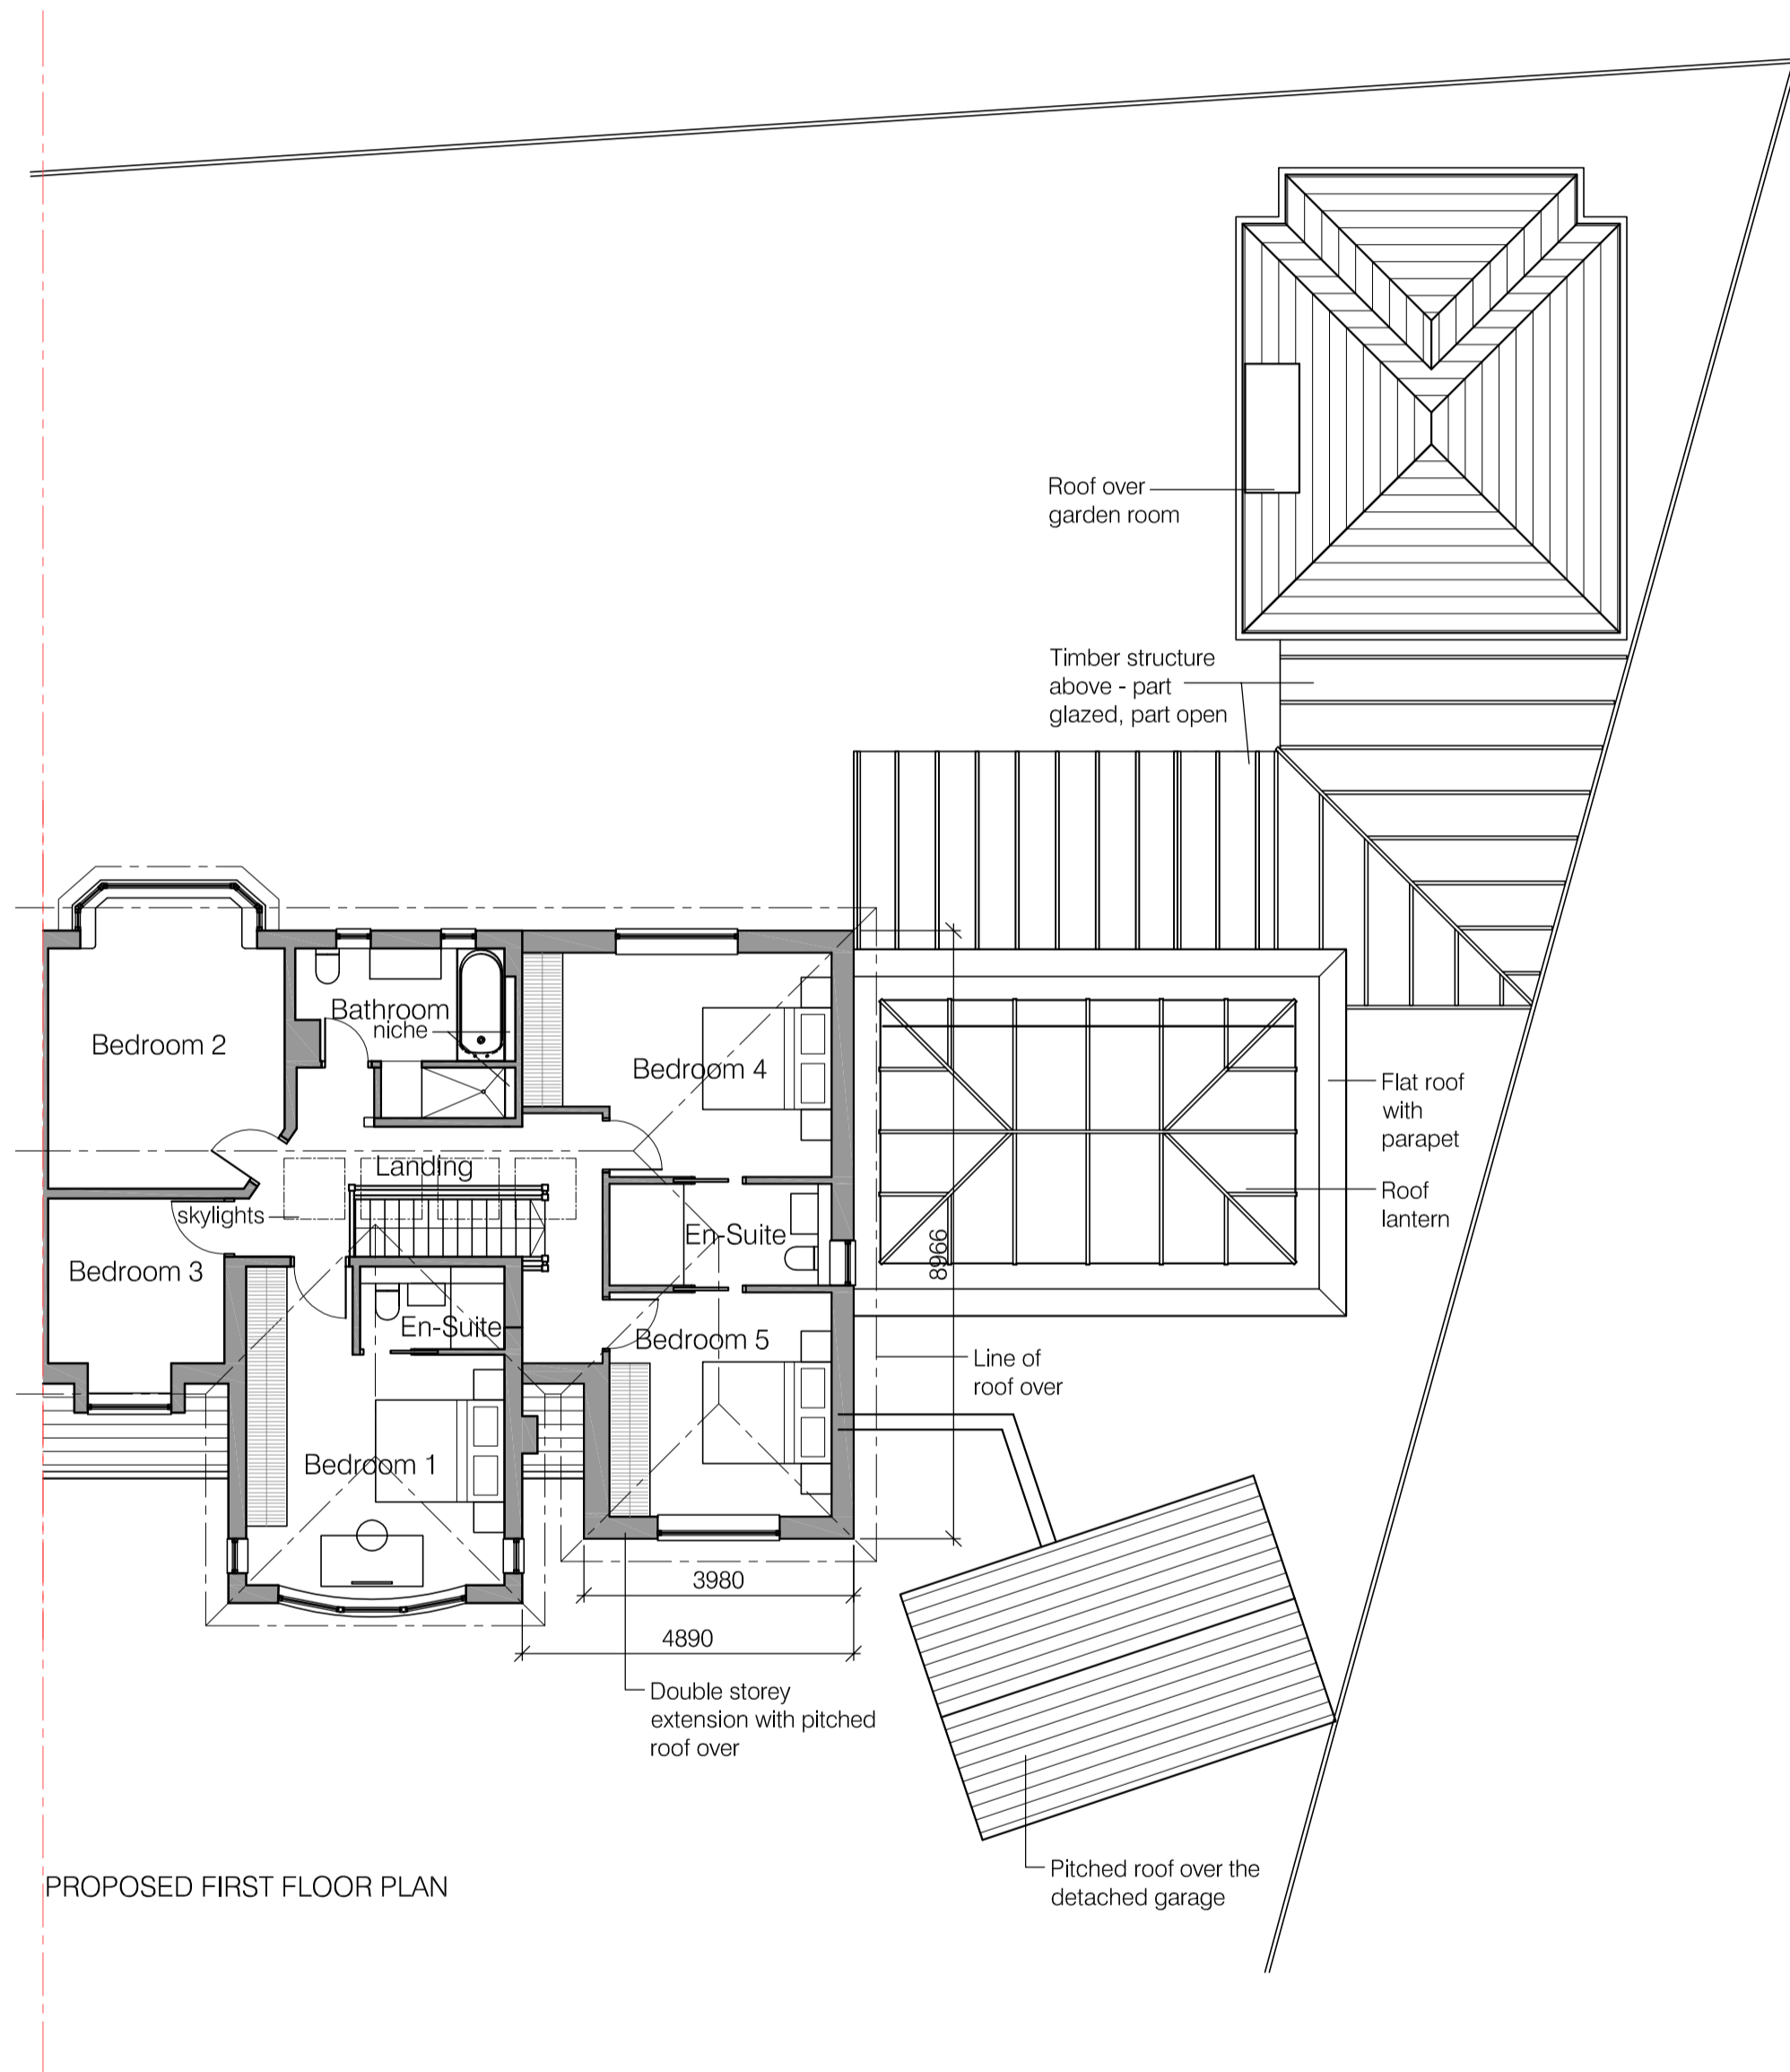

Project Extension and summer house to Hawthorns, Waddington Road, Clitheroe	Drawing title Proposed first floor plan	Scale 1:100 @ A2	LMCArchitecture Limited Architectural design services 4 Dovedale Drive, Ightenhill, Burnley, Lancashire, BB12 8XD Web : www.lmcarchitecture.co.uk	
Client Mr and Mrs Archard	Drawing number 2166-PL11 B	Date 18.10.21		