

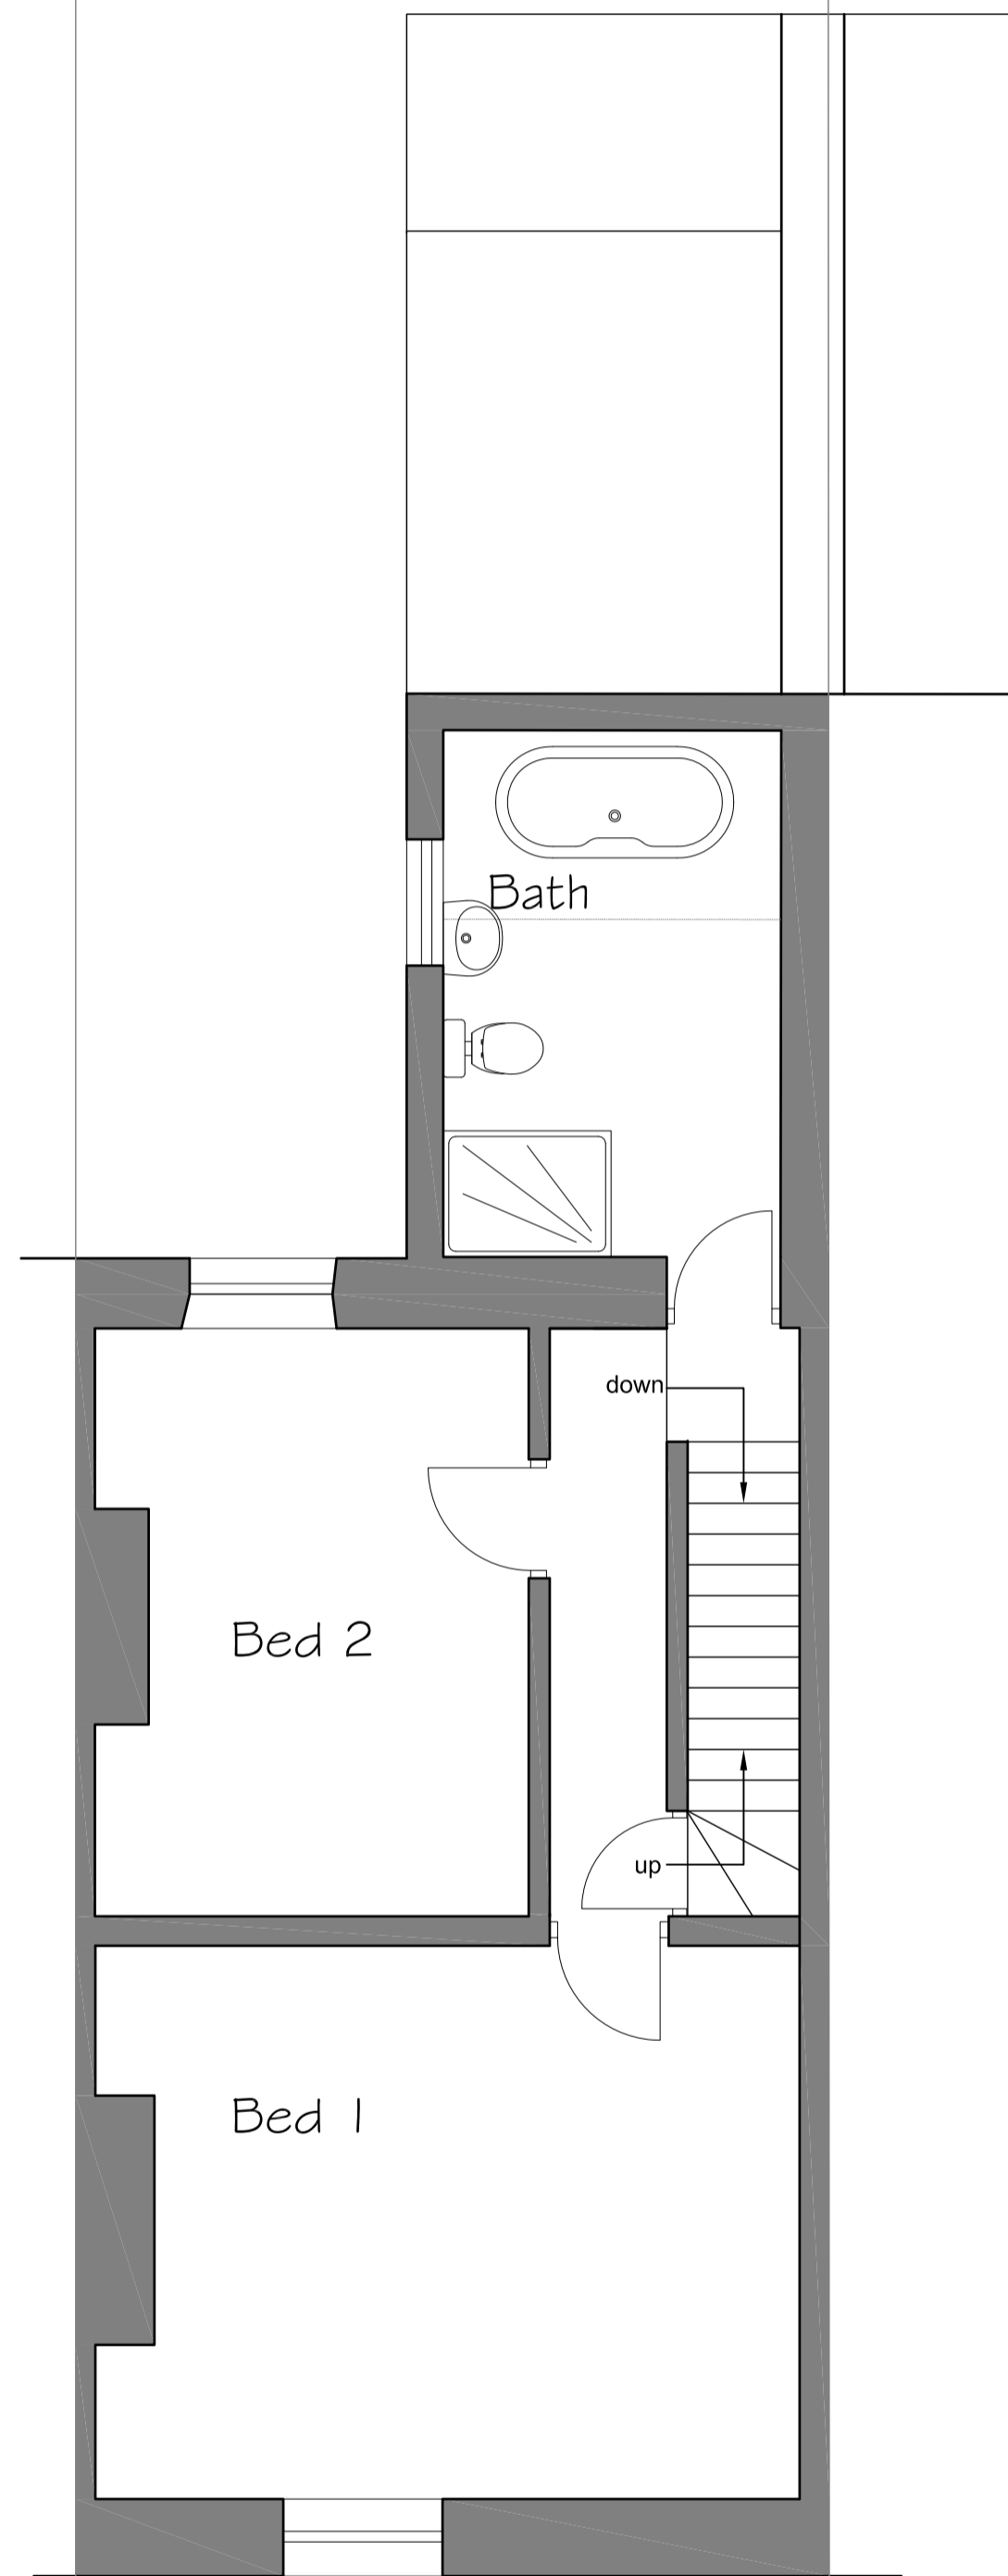
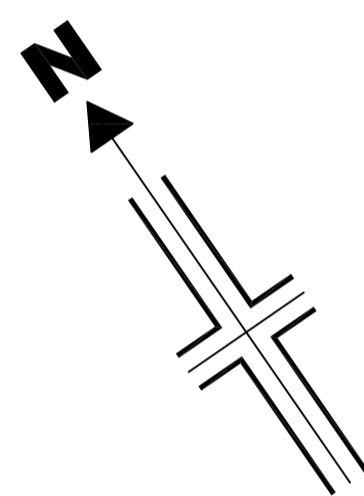



GROUND FLOOR PLAN

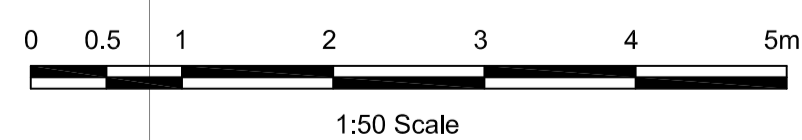

FIRST FLOOR PLAN

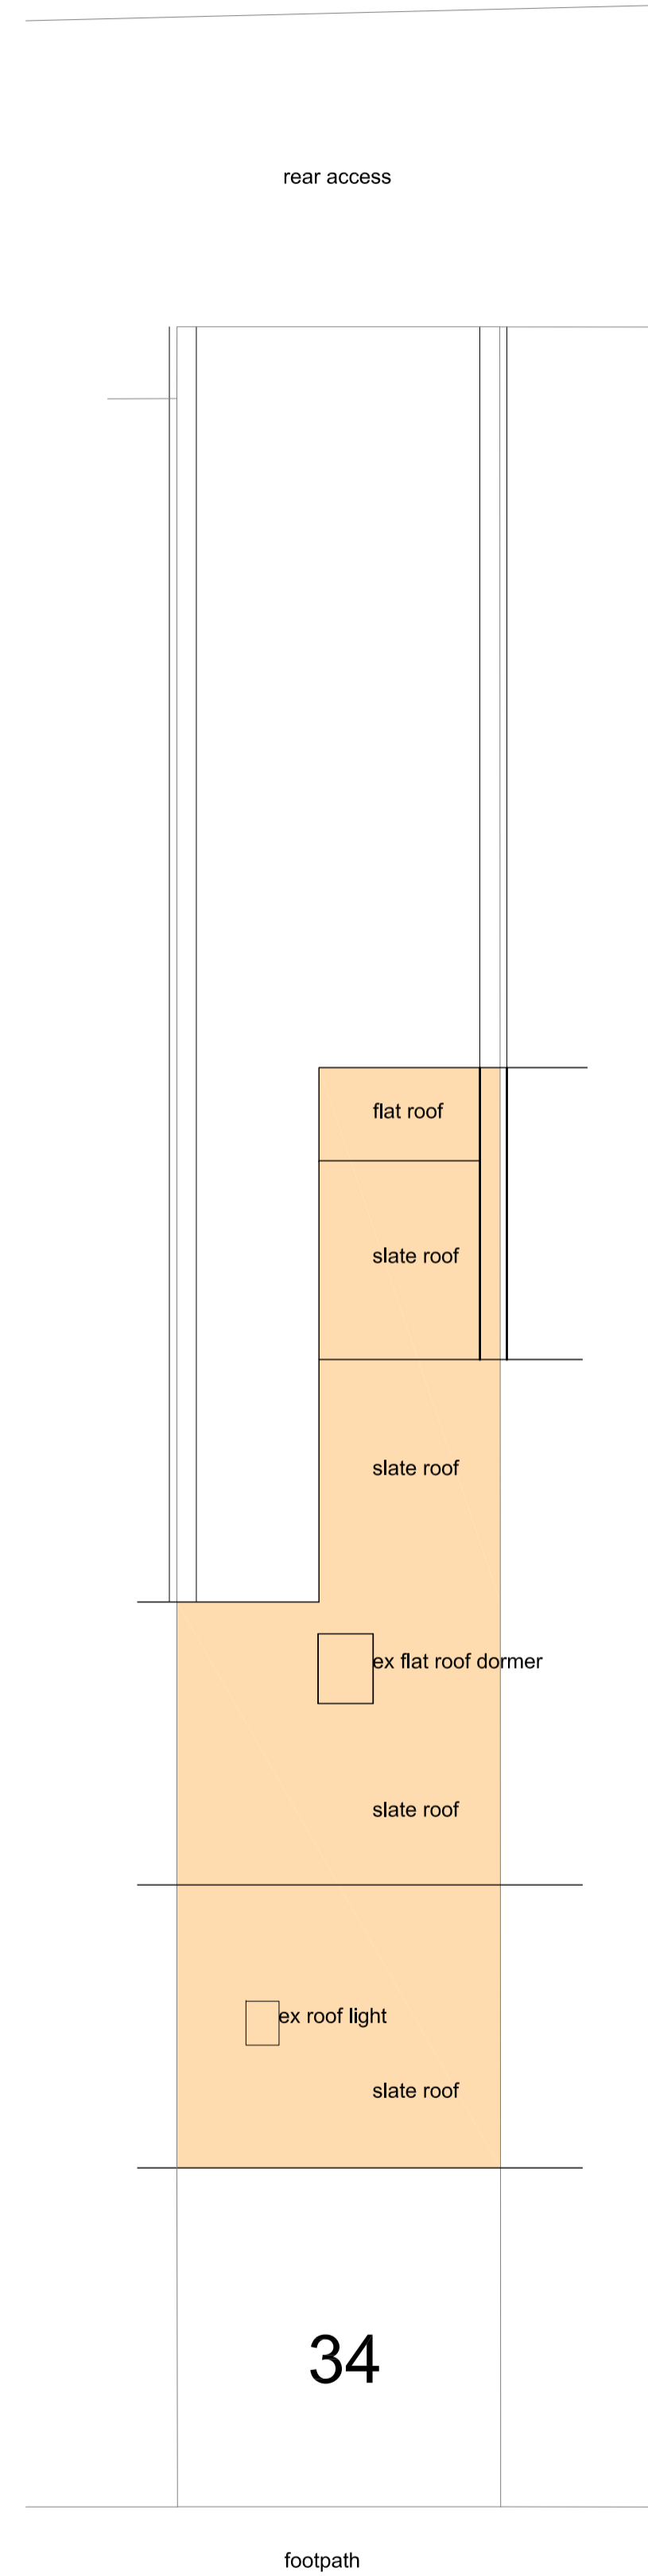


SITE PLAN


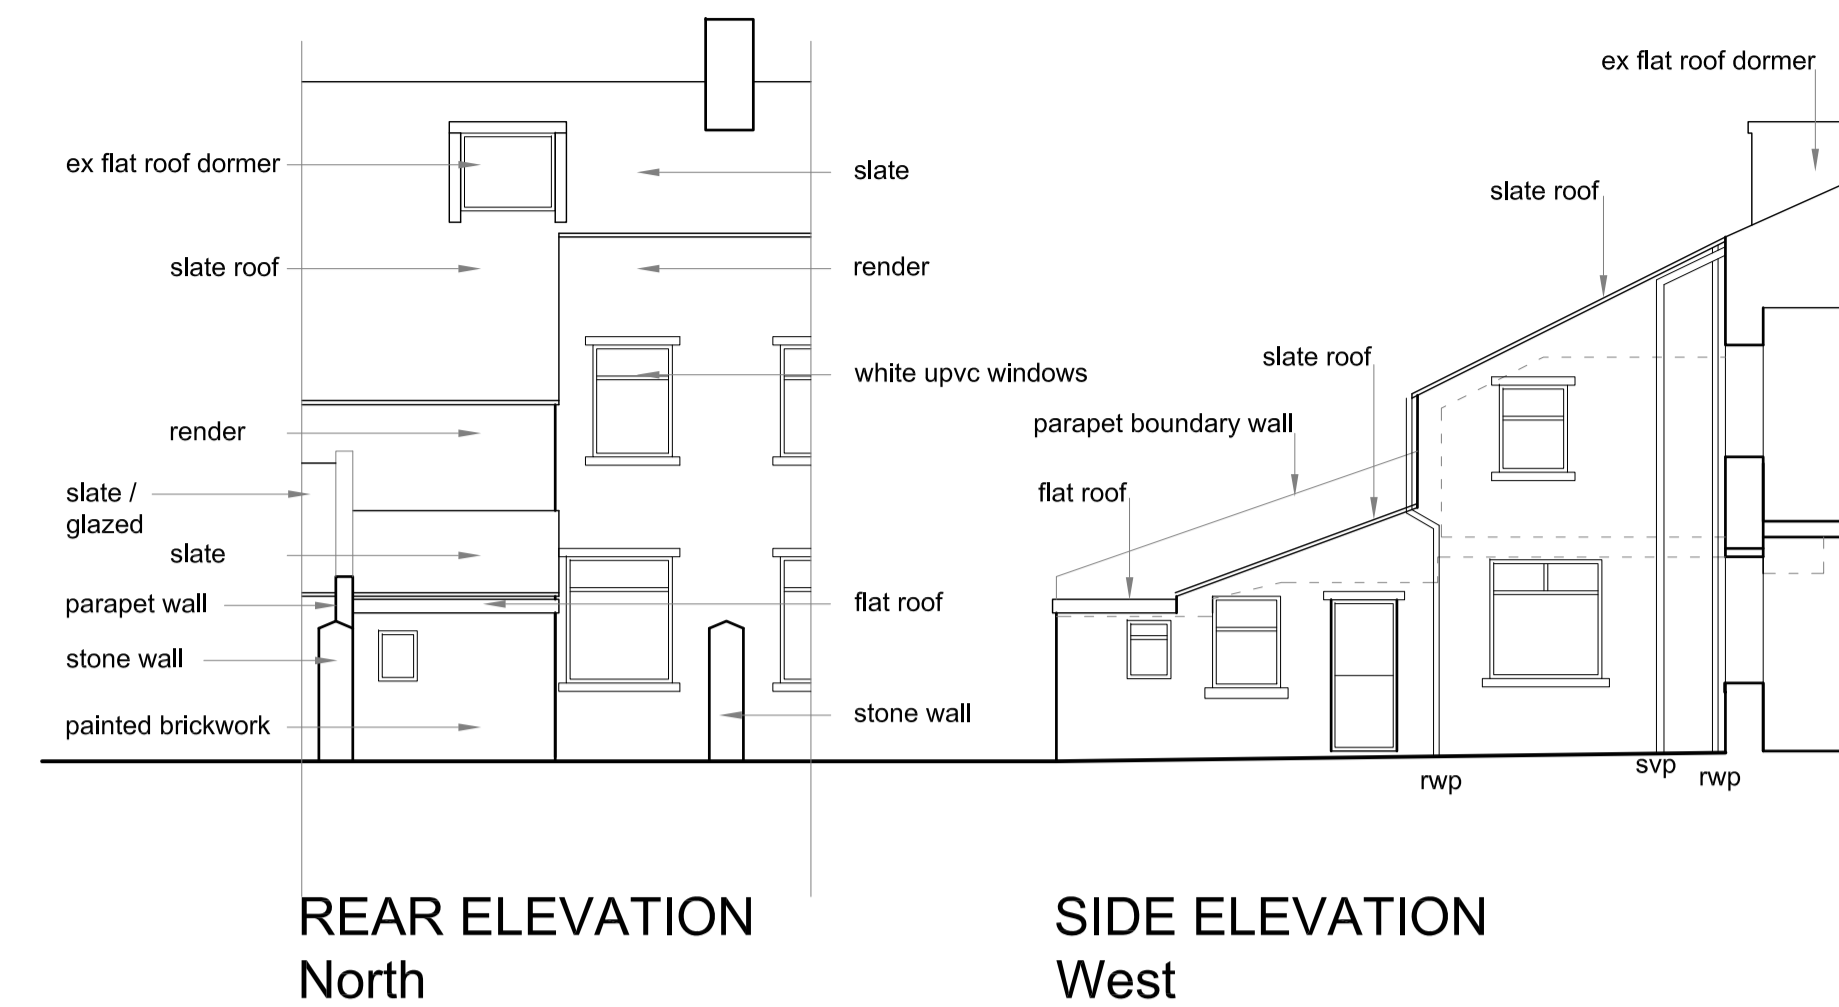


REAR ELEVATION North

SIDE ELEVATION West

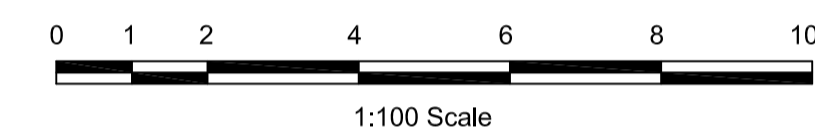

Site Location Plan

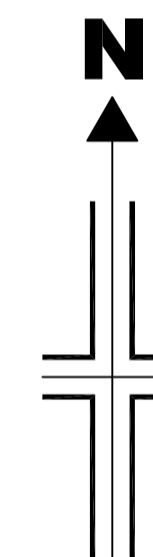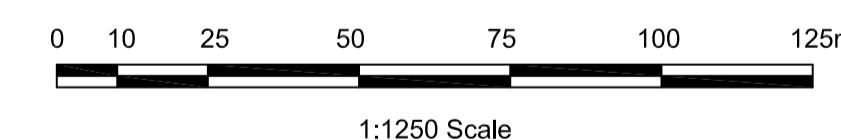

Mrs J Robinson		
34 Eshton Terrace, Clitheroe		Scale 1:100 & 1:50 @ A1
Plans and Elevations as Existing		
Drawn DME	Checked	Approved
Drwg No. A3670/PL01		Date Oct 2021
<small>www.psadesign.co.uk mail@psadesign.co.uk</small> PSA DESIGN <small>engineering your environment CIVIL, STRUCTURAL, GEOTECHNICAL, TRANSPORT</small>		<small>PSA Design The Old Bank House 6 Berry Lane, Longridge Preston, PR3 3JA Tel. 01772 786066 Fax. 01772 786265</small>
Rev.		