



1 EXISTING SITE PLAN
1 : 200

Peter Hitchen
Architects

Marathon House
The Sidings Business Park
Whalley, BB7 9SE

01254 823 885

www.peterhitchenarchitects.co.uk

NOTES:

No.	Description	Date

CLIENT:
MR PAUL MCNULTY

PROJECT:
16 MITTON ROAD , WHALLEY ,
CLITHEROE , BB7 9RX

SHEET:
EXISTING SITE PLAN

Project number PHA/673

Date 26/11/2021


Drawn by LW

Checked by PH

A1.1

Scale 1 : 200

Sheet size A1

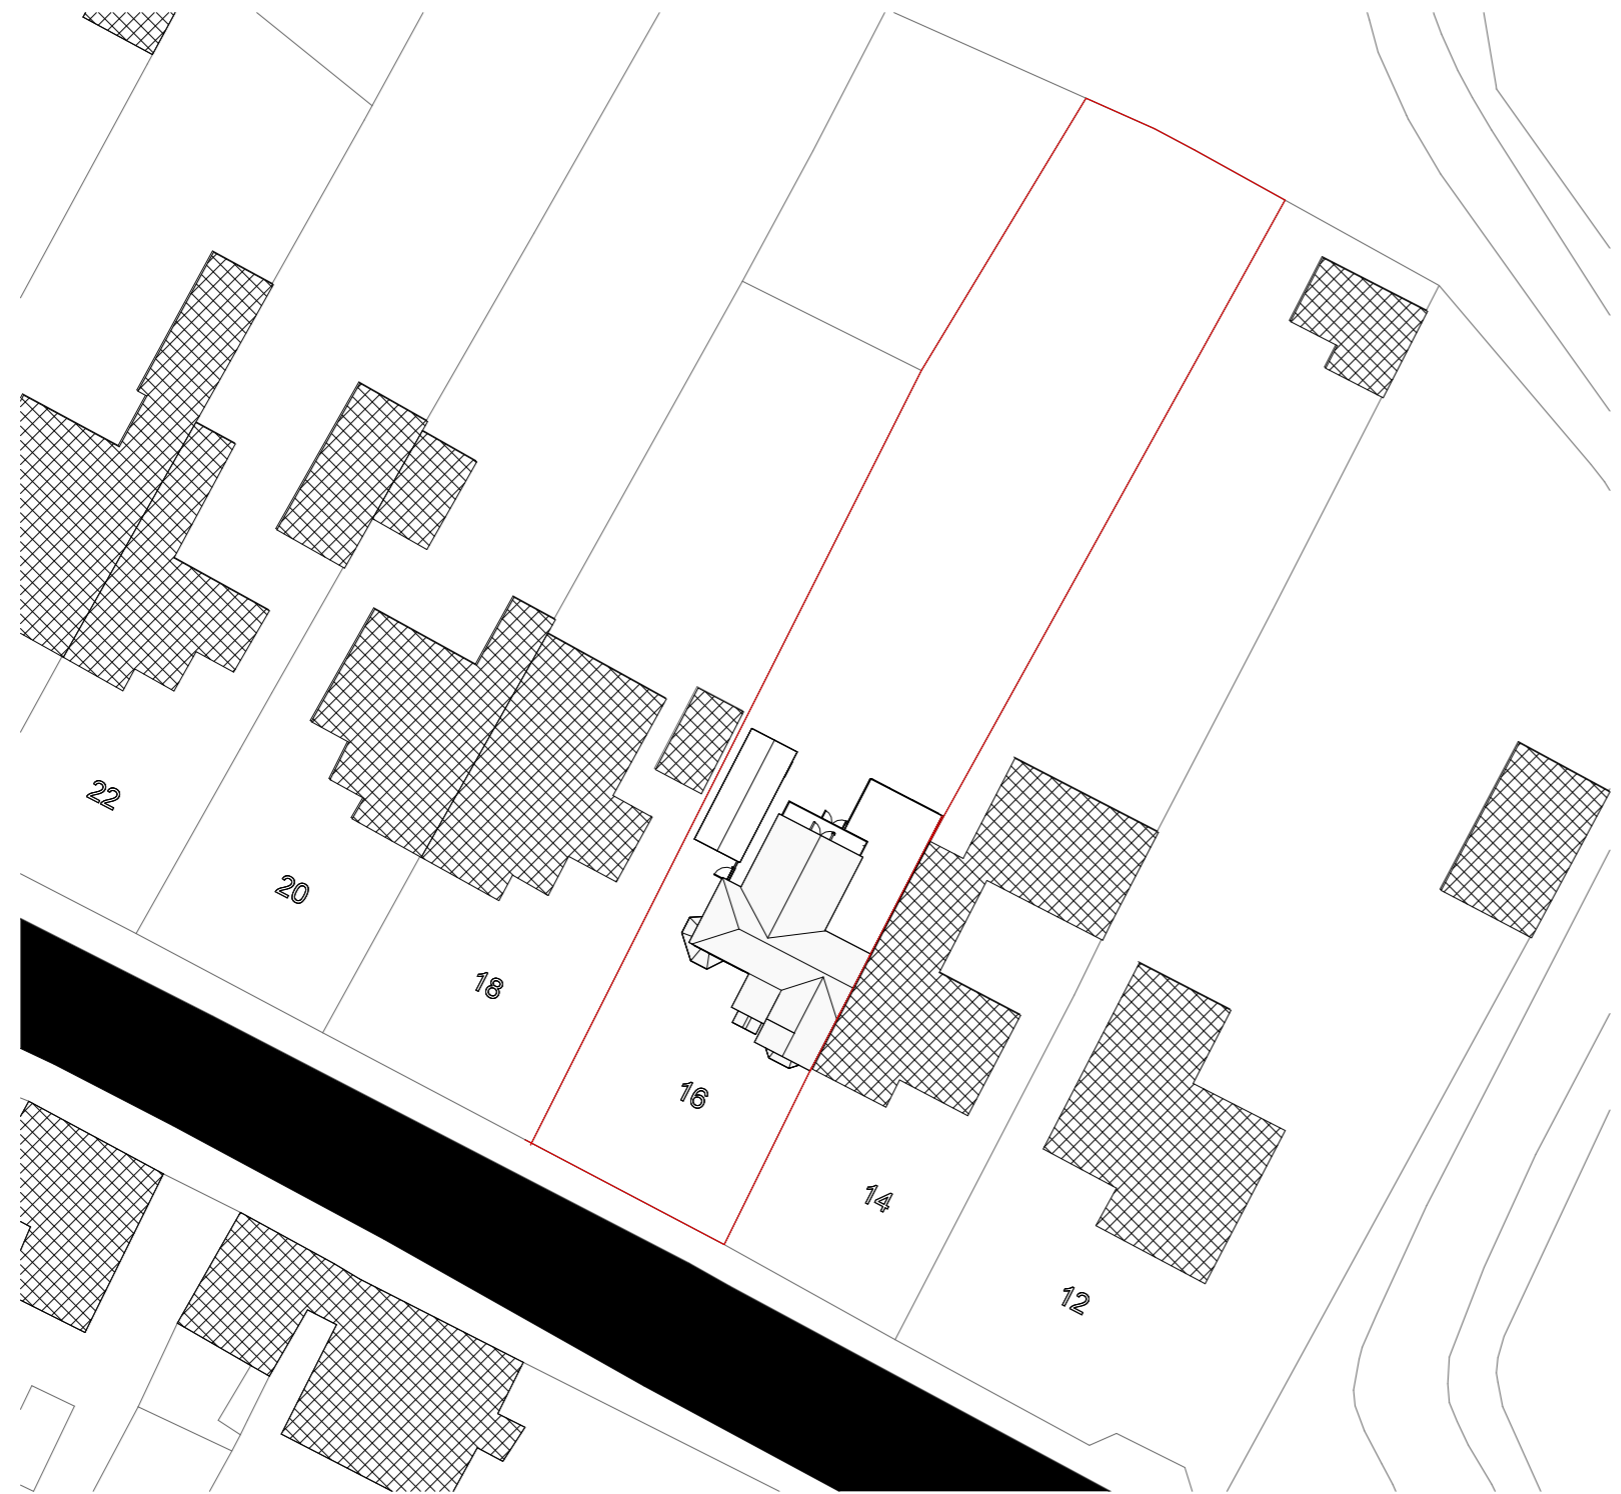

Peter Hitchen
Architects

Marathon House
The Sidings Business Park
Whalley, BB7 9SE

01254 823 885

www.peterhitchenarchitects.co.uk

NOTES:

No.	Description	Date

CLIENT:

MR PAUL MCNULTY

PROJECT:

16 MITTON ROAD , WHALLEY ,
CLITHEROE , BB7 9RX

SHEET:

**PROPOSED SITE
PLAN**

Project number PHA/673

Date 26/11/2021

Drawn by LW

Checked by PH

A1.2

Scale 1 : 200

Sheet size A1

1 PROPOSED SITE PLAN
1 : 200