



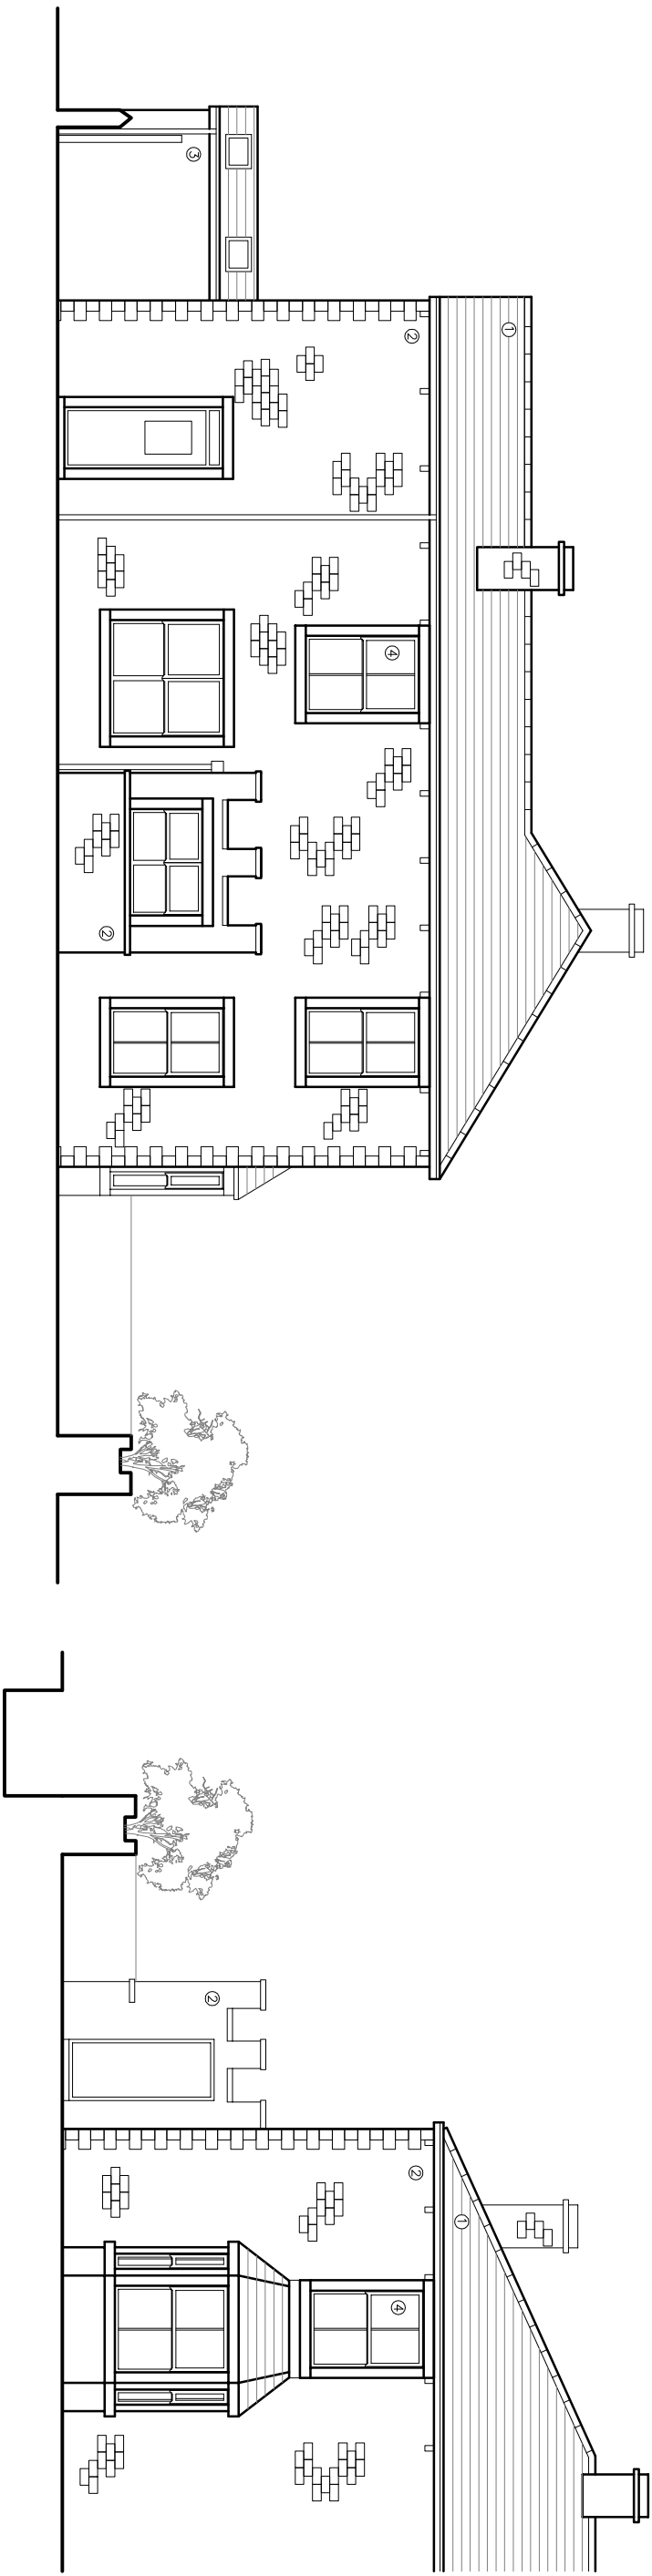

EXISTING WEST ELEVATION

EXISTING SOUTH ELEVATION

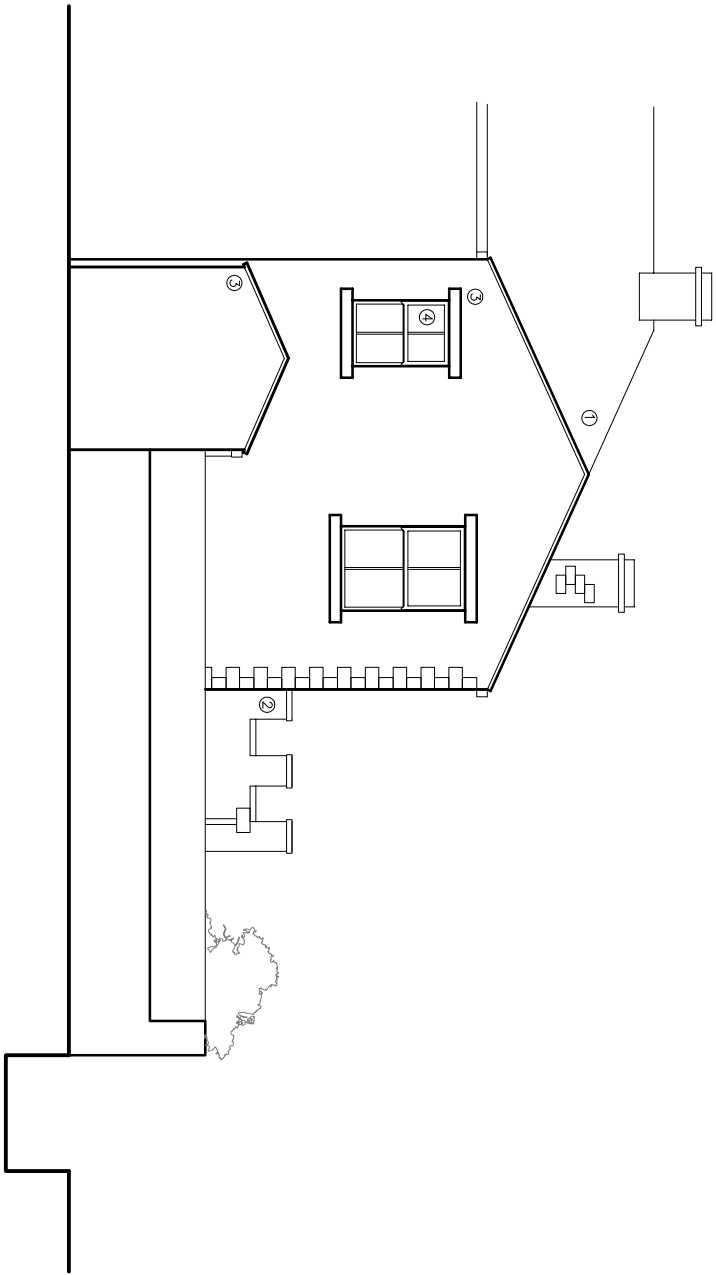

EXISTING NORTH ELEVATION

- MATERIALS KEY
1. NATURAL BLUE/GREY SLATE
 2. NATURAL COURSED STONENWORK
 3. CEMENT RENDER
 4. UPVC WINDOWS/DOORS

©2020 qw+a architects Ltd 2020 | This Drawing is to be used in conjunction with all other project associated drawings and information. Do not scale from this drawing. Reproduction of this drawing without prior written permission of qw+a architects Ltd is prohibited. This drawing is copyright of qw+a architects Ltd.

qw+a architects Private Residential Housing Commercial Conservation Domestic Tel: 01254 483648 Email: info@qw-aarchitects.com Web: www.qw-aarchitects.com The Annexe Lowerfold Farm Oswoldtwistle B854DA Architects Registration Board	Client	MR_ & MRS_PERSECHINO		Scale	1:100	Sheet Size	A3	Drawn By	AW	Checked	AW
	Project	43_WADDOW_VIEW		Drawing Title	EXISTING_ELEVATIONS	Drawing Status	PLANNING	Drawing Number	PL/04	Revision	-
WADDINGTON										First Issue	
										NOV_2021	