


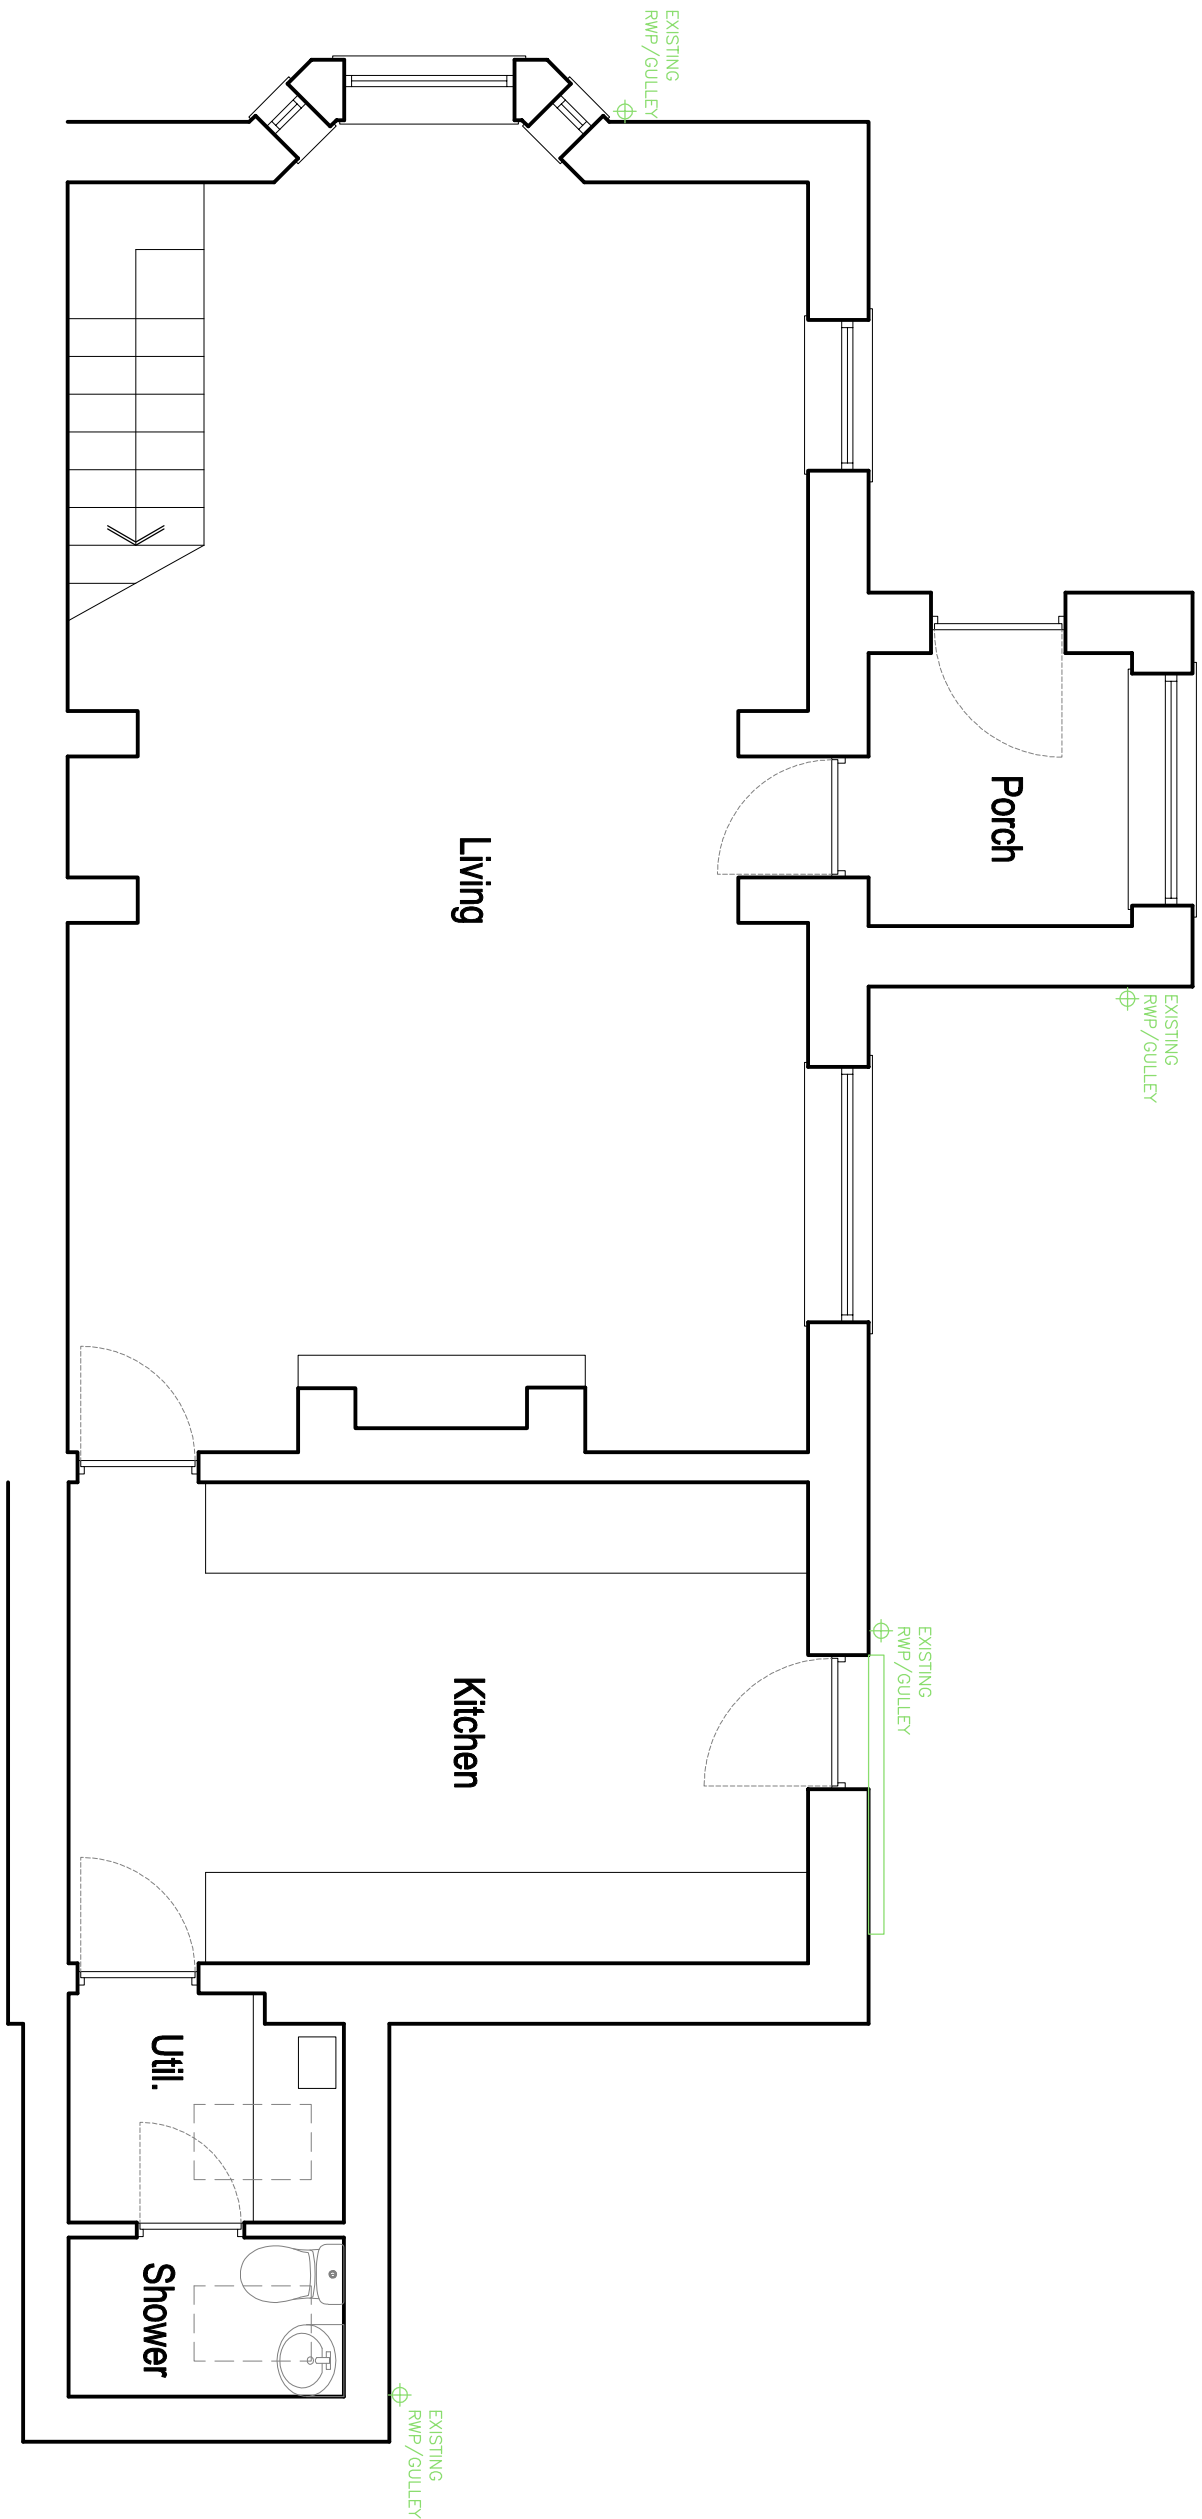

Open access This article is licensed under a Creative Commons Attribution 4.0 International License, which permits use, sharing, adaptation, distribution and reproduction in any medium or format, as long as you give appropriate credit to the original author(s) and the source, provide a link to the Creative Commons licence, and indicate if changes were made. The images or other third party material in this article are included in the article's Creative Commons licence, unless indicated otherwise in a credit line to the material. If material is not included in the article's Creative Commons licence and your intended use is not permitted by statutory regulation or exceeds the permitted use, you will need to obtain permission directly from the copyright holder. To view a copy of this licence, visit <http://creativecommons.org/licenses/by/4.0/>.

qww+q architects The Annex Lowerfold Farm Oxswaldville Northampton NN5 5QA  Architects Registration Board Private Residential Housing Commercial Conservation Domestic Tel: 01254 485848 Email: info@qwwarchitects.com Web: www.qwwarchitects.com													
Client	MR_ & MRS_ PERSECHINO												
Project	43_WADDOW_VIEW WADDINGTON												
Scale	1:50												
Drawing Title	EXISTING_FLOOR PLANS												
Drawing Status	PLANNING												
Iss. Number	21-068												
Drawn By	AW												
Revision	-												
First Issue	NOV_2021												