



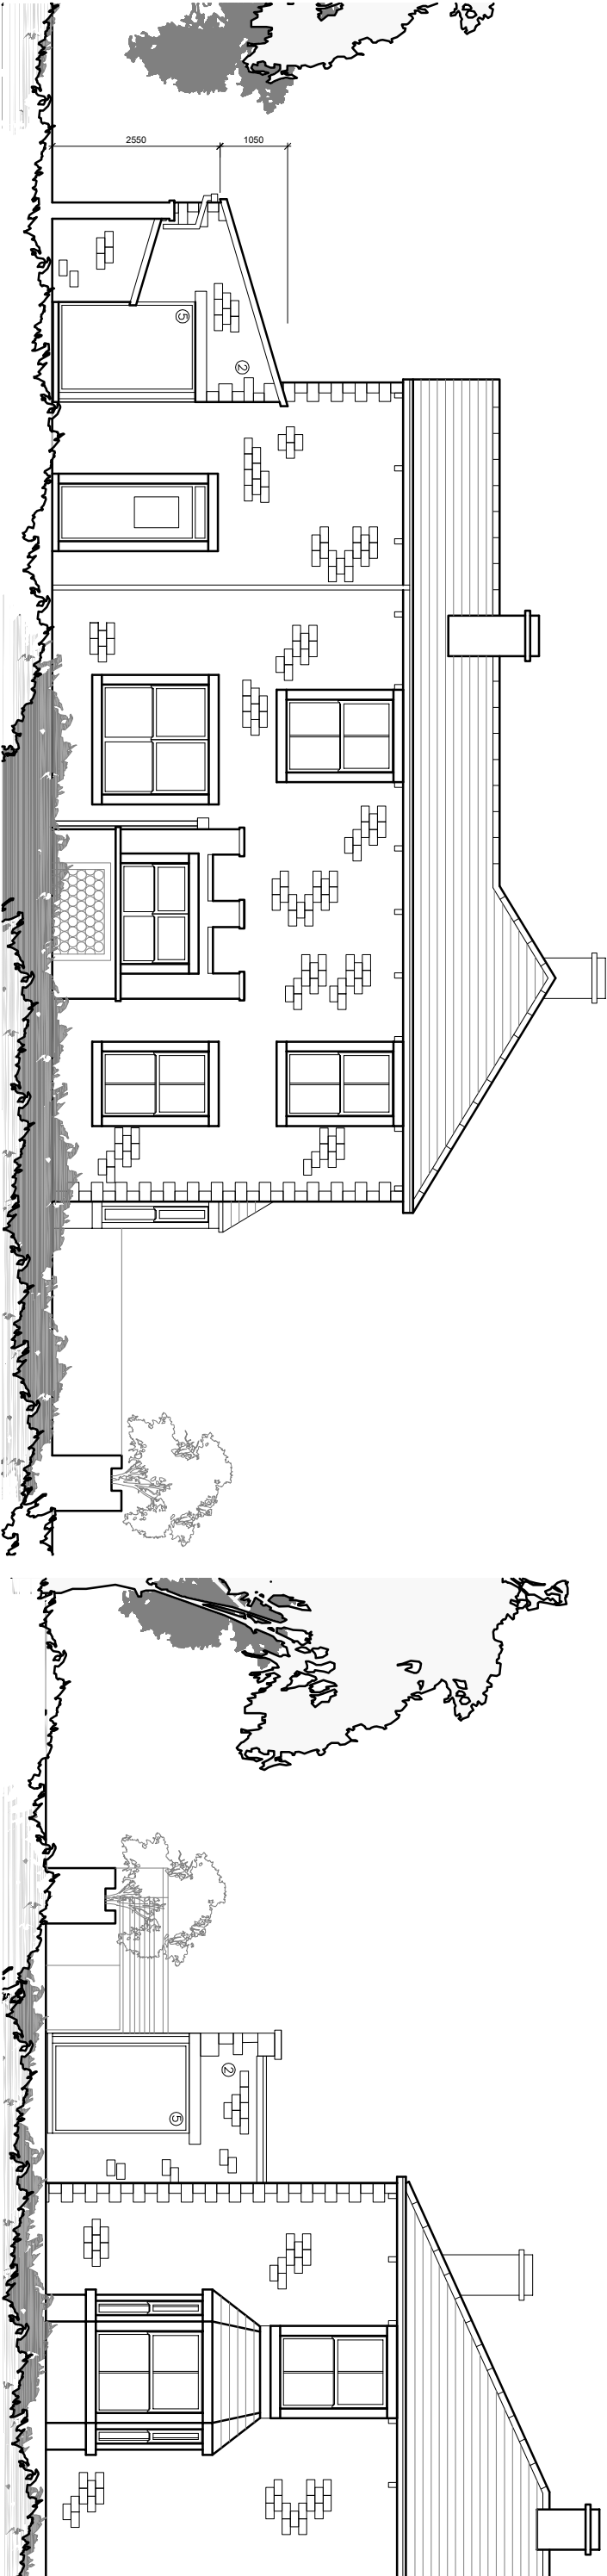

PROPOSED WEST ELEVATION

PROPOSED SOUTH ELEVATION

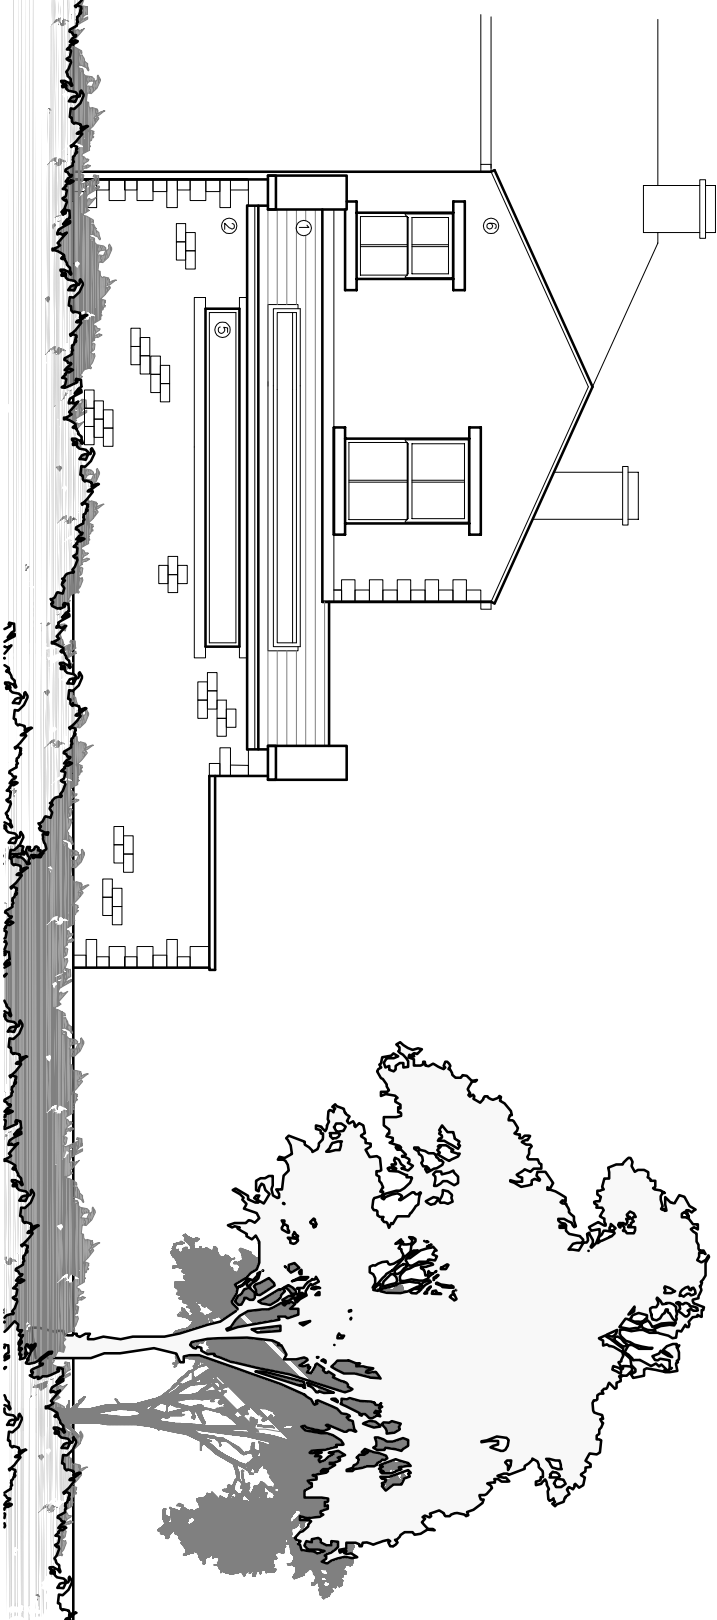

PROPOSED NORTH ELEVATION

- MATERIALS KEY
1. NATURAL BLUE/GREY SLATE
 2. NATURAL COURSED STONENWORK
 3. K REND – COLOUR TBC
 4. UPVC WINDOWS/DOORS
 5. ALUMINIUM WINDOWS/DOORS
 6. CEMENT RENDER

©2020 architects ltd 2020 | This Drawing is to be used in conjunction with all other project associated drawings and information. Do not scale from this drawing. All dimensions and details are subject to change without notice. This drawing is copyright of the property of architects ltd.

qww+q architects The Annex Lowerfold Farm Oswoldtwistle B354DA Private Residential Housing Commercial Conservation Domestic Tel: 01254 483848 Email: info@qwwarchitects.com Web: www.qwwarchitects.com architects Registration Board	Client	MR_ & MRS_PERSECHINO		Scale	1:100	Sheet Size	A3	Drawn By	AW	Checked	AW
	Project	43_WADDOW_VIEW WADDINGTON		Drawing Title	PROPOSED_ELEVATIONS	Drawing Status	PLANNING	Drawing Number	21-068	Revision	-
								PL/07			
										NOV_2021	