


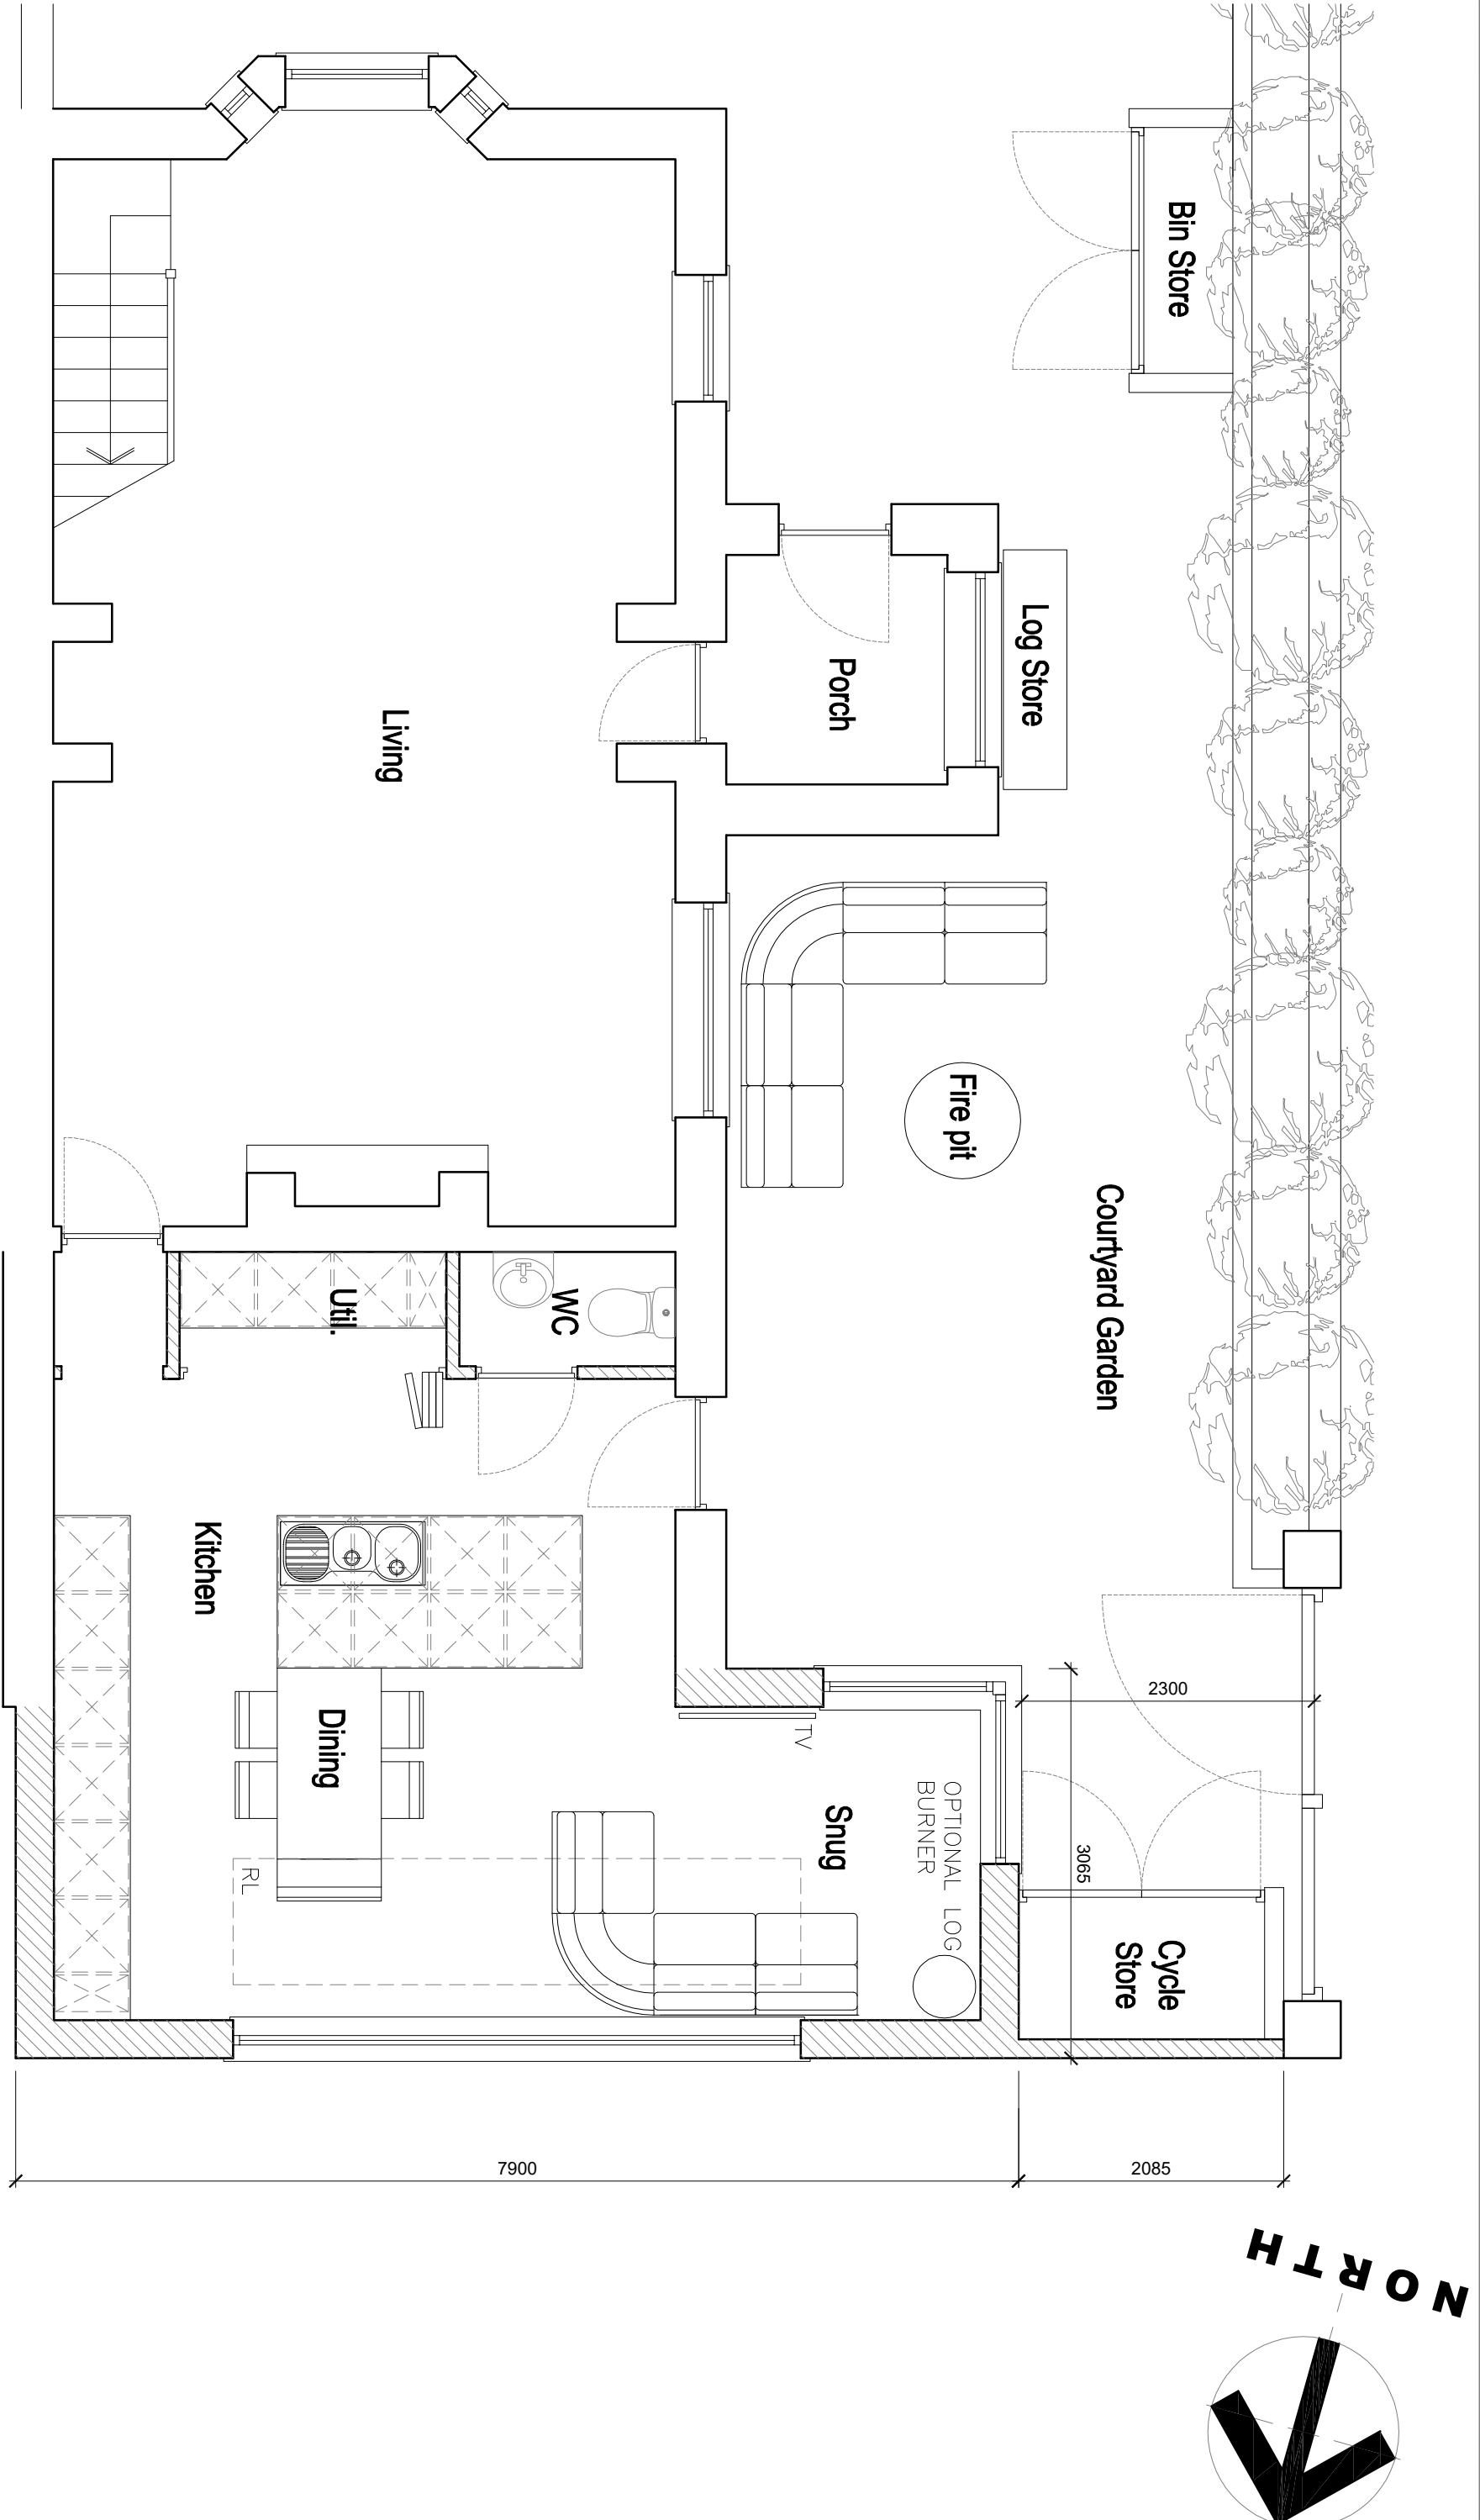

PROPOSED GROUND FLOOR PLAN

©www.qwarchitects Ltd 2020 | This Drawing is to be used in conjunction with all other project associated drawings and information. Do not scale from this drawing. Reproduction of this drawing without prior written permission of the author is prohibited. This drawing is copyright and the property of QW Architects Ltd.

qww+q architects The Annexe Lowerfold Farm Oswoldtwistle B354DA Tel: 01254 483848 Private Residential Housing Commercial Conservation Domestic Email: info@qw-architects.com Web: www.qw-architects.com Architects Registration Board		Client MR_ & MRS_PERSECHINO	Scale 1:50	Sheet Size A3	Drawing Status PLANNING	Job Number 21-068	Drawn By AW	Checked AW
Project 43_WADDOW_VIEW WADDINGTON			Drawing Title PROPOSED_GROUND FLOOR_PLAN			Drawing Number PL/06	Revision -	Final Issue NOV_2021