




Datum line 80.00M
Sectional Elevation Thro' A-A

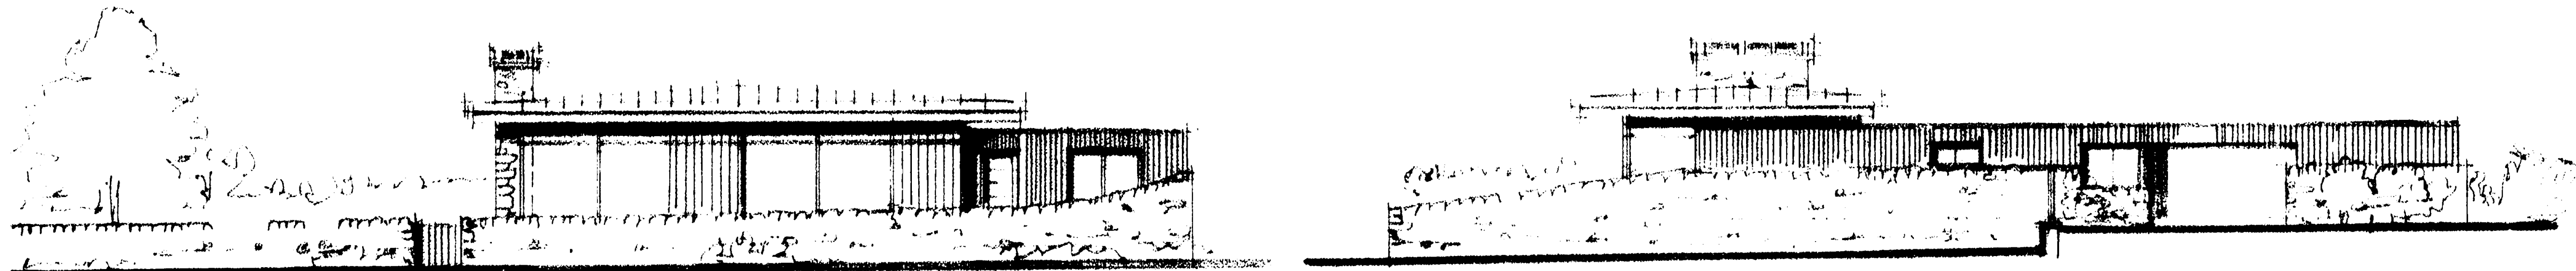

Datum line 80.00M
Front / South Elevation
East Elevation

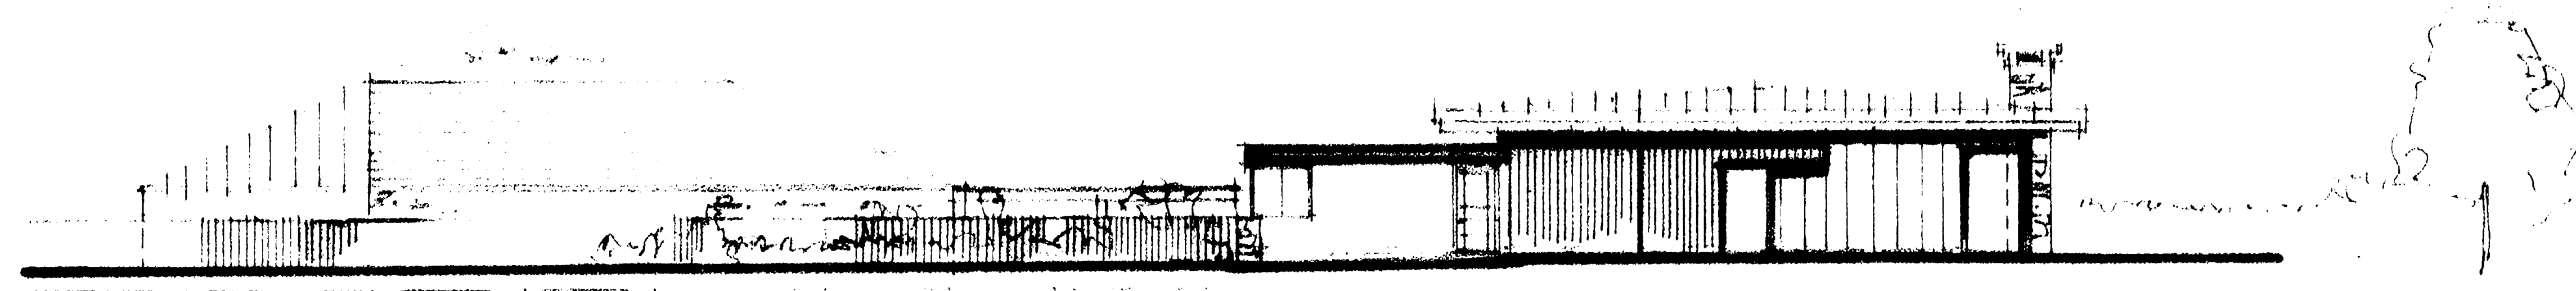

Datum line 80.00M
North Elevation

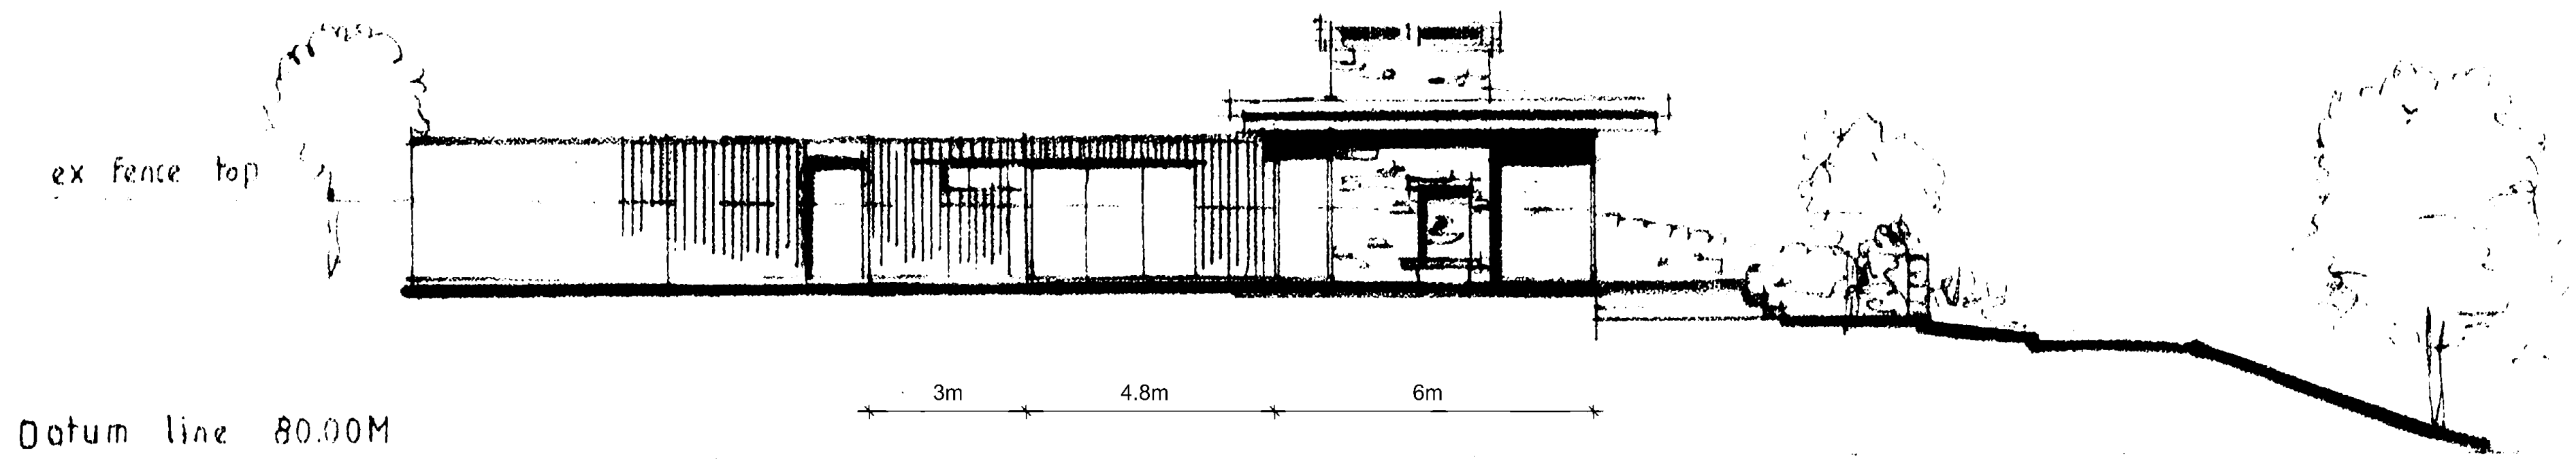

Datum line 80.00M
West Elevation

Client Mr and Mrs Thornburn		
Job title Proposed Erection of 3No. Single Storey Dwellings at: Twinbrooks Barn Upbrooks Clitheroe BB7 1PL		
Drawing title Proposed Elevations for Plot 1		
Scale 1:100 @ A1	Date Oct 2021	Drawn SGH
SUNDERLAND PEACOCK SUNDERLAND PEACOCK ARCHITECTS LTD 100-102, THE QUAY, SUDBURY, ESSEX, SSG1 2JH 01206 886600 		
5765 - 11		