




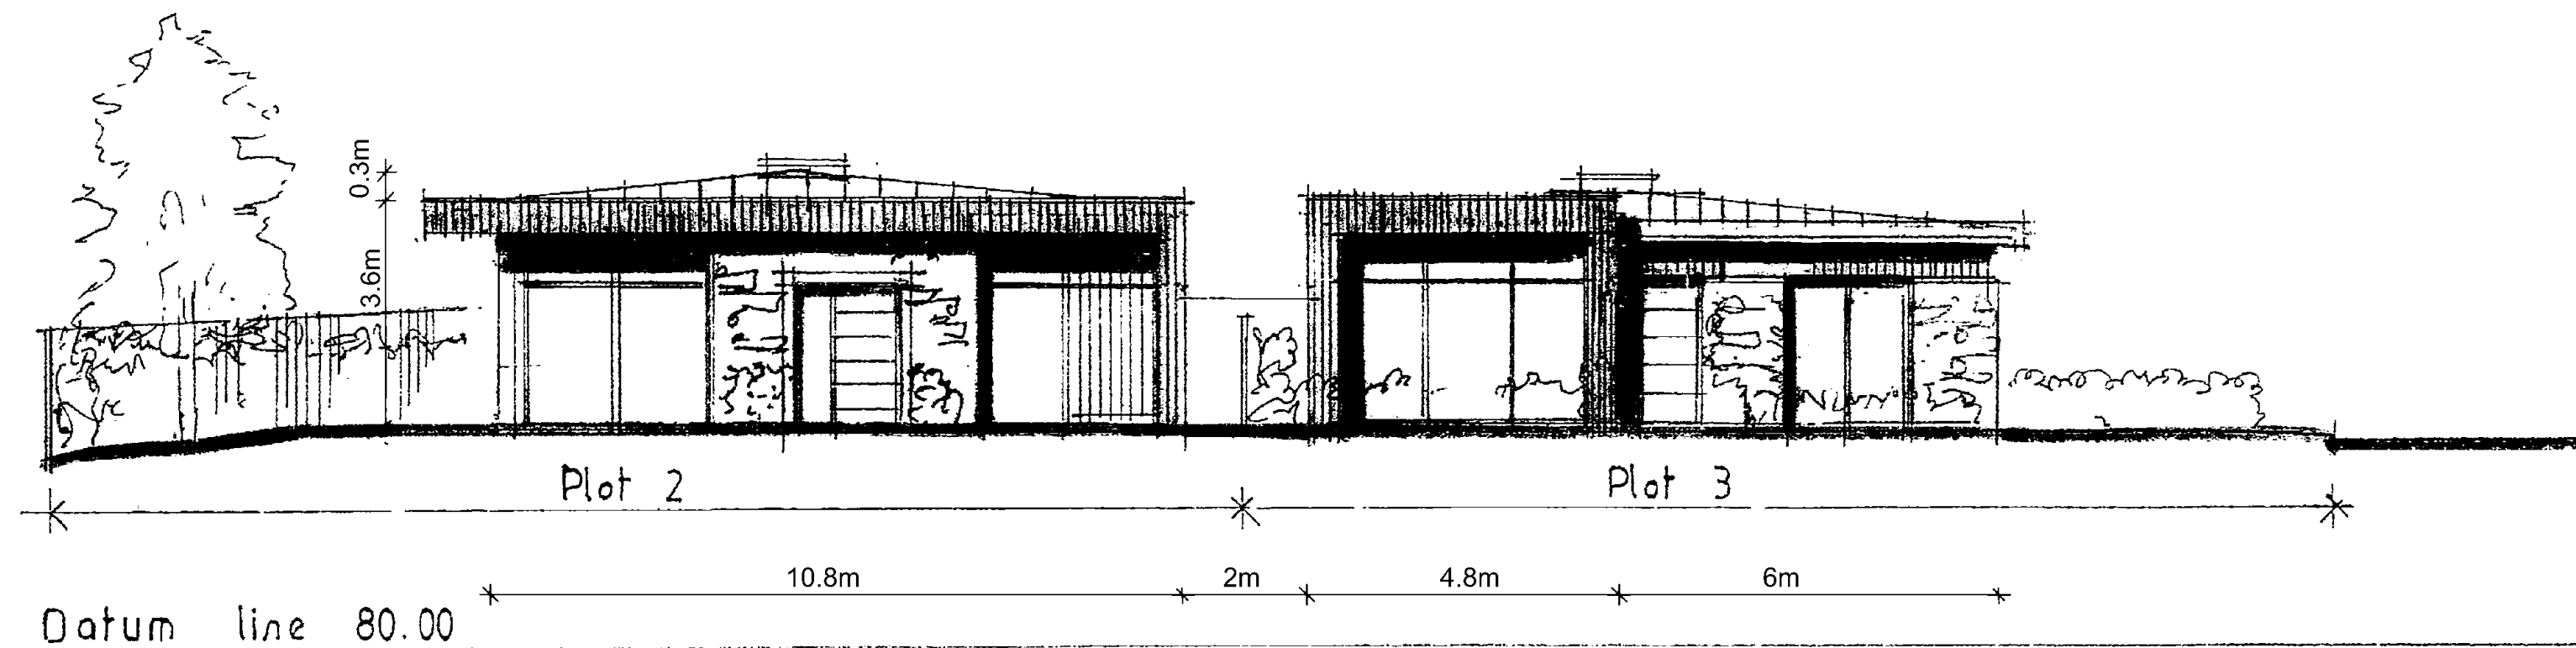


South Elevation

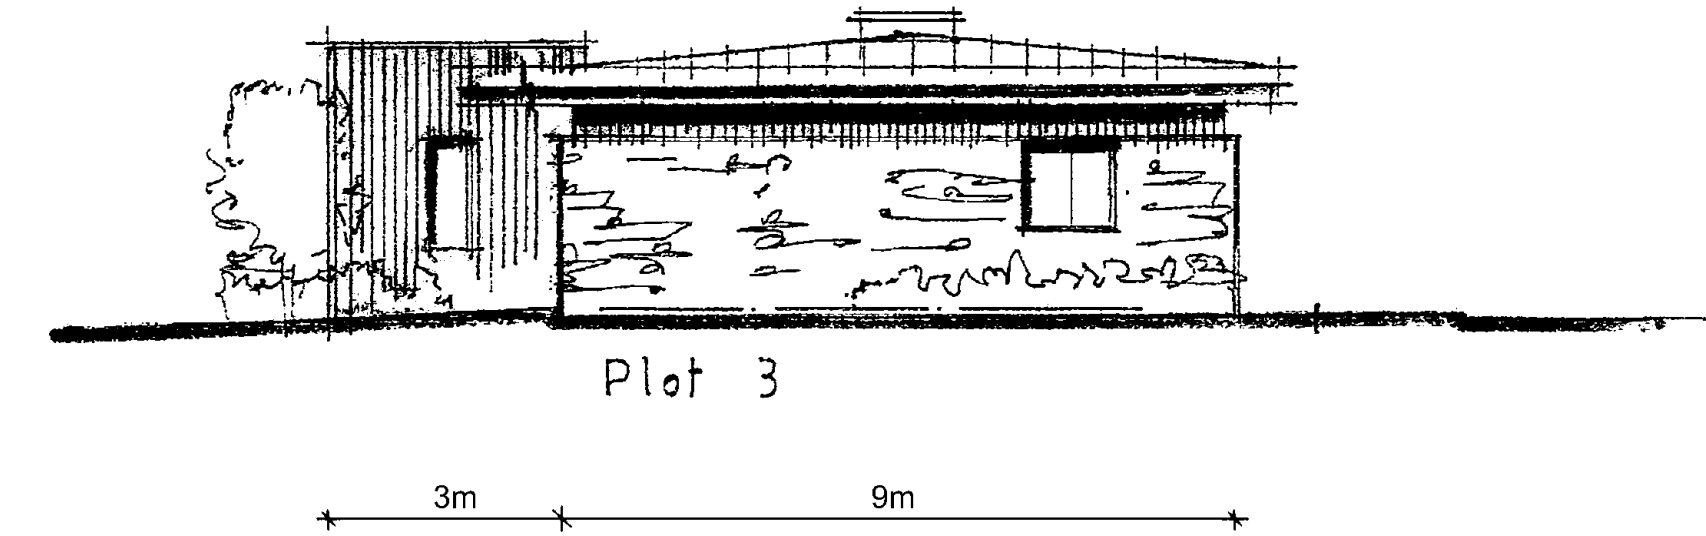


East Elevation

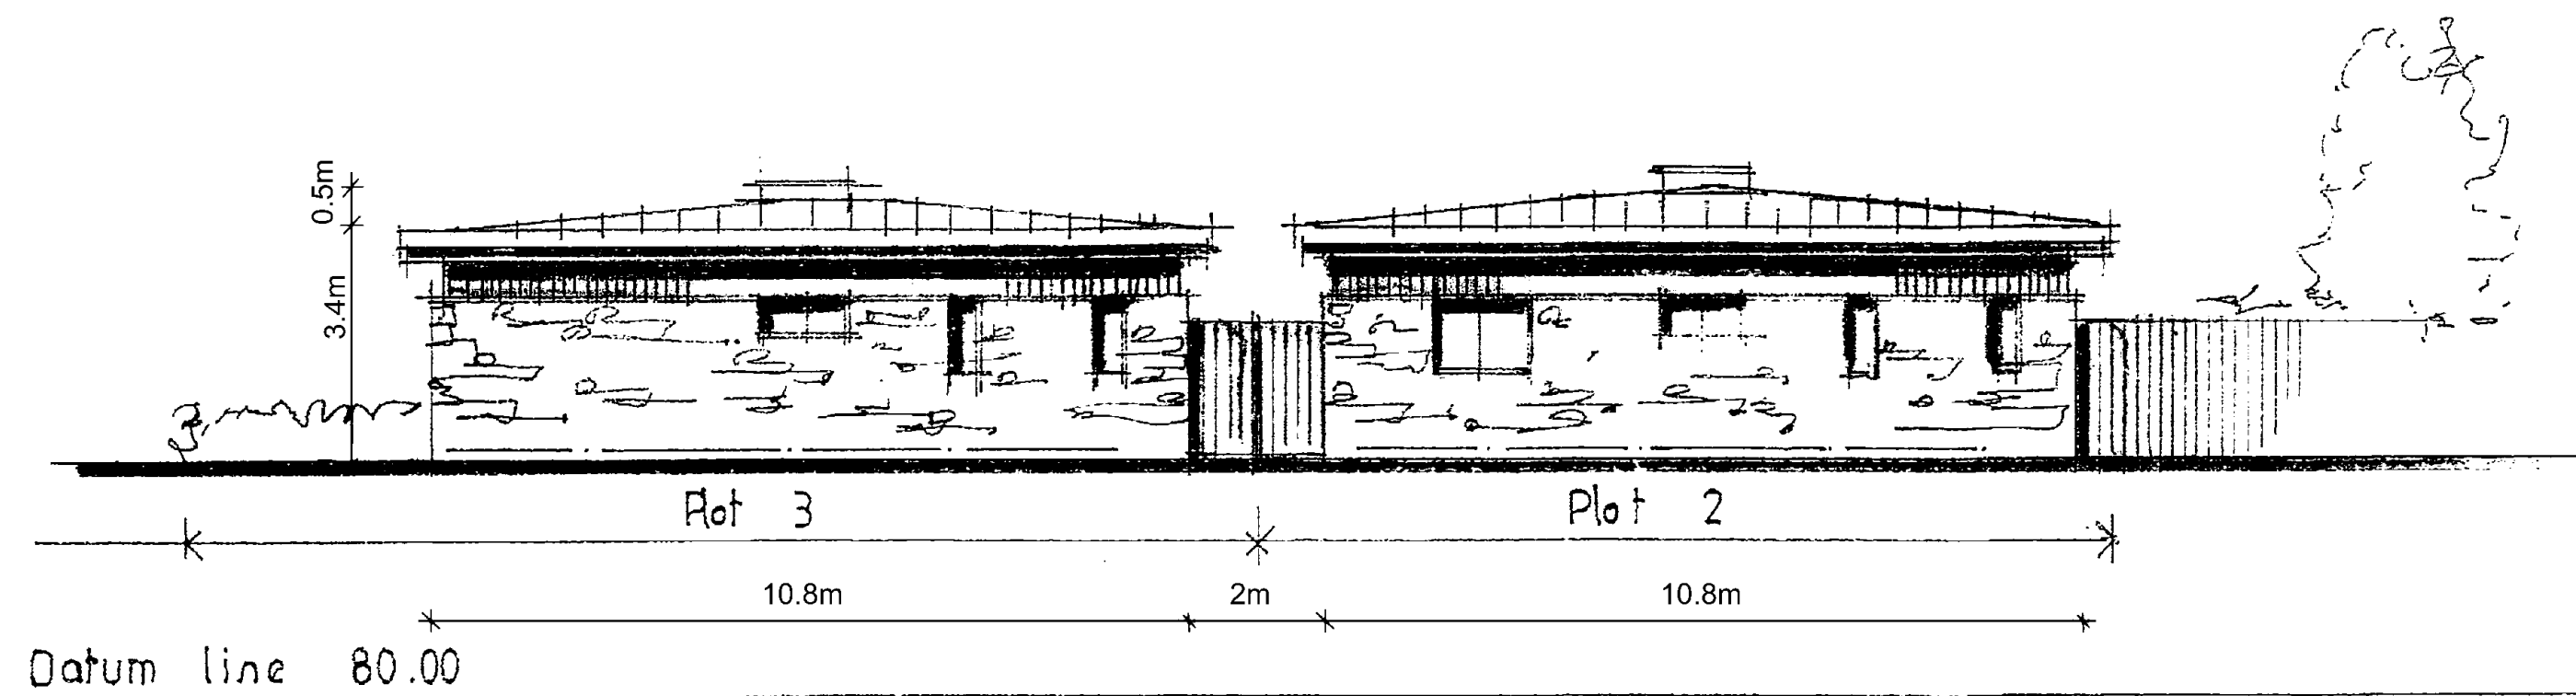


North Elevation

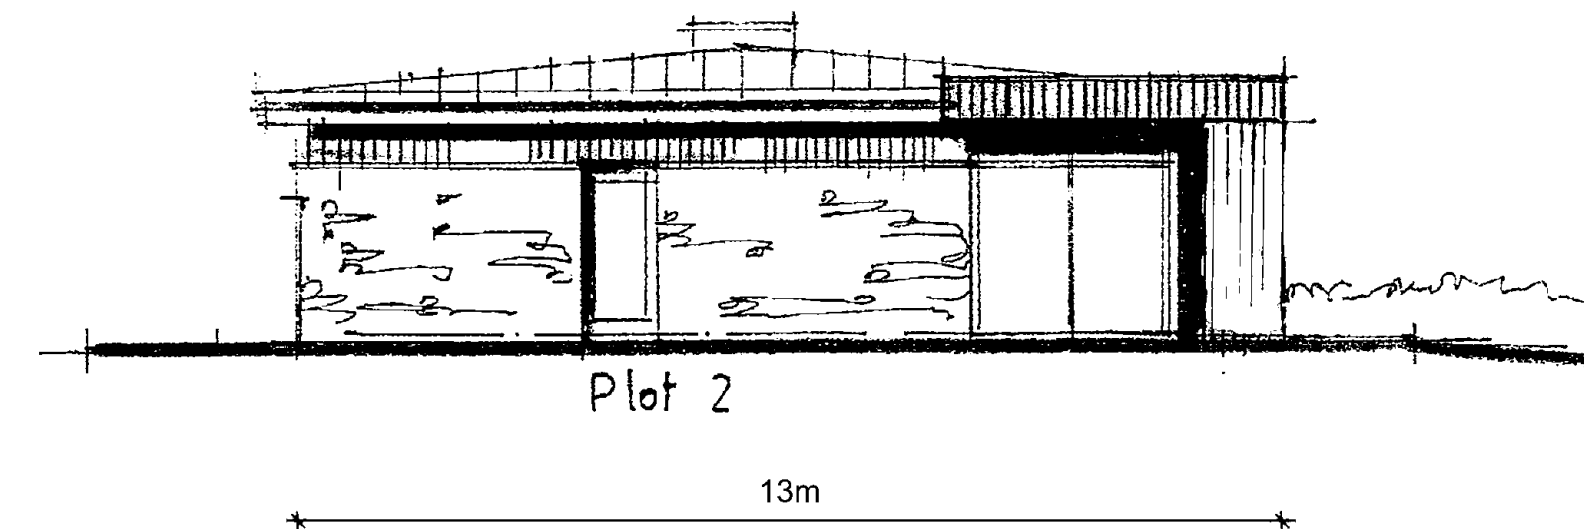

West Elevation

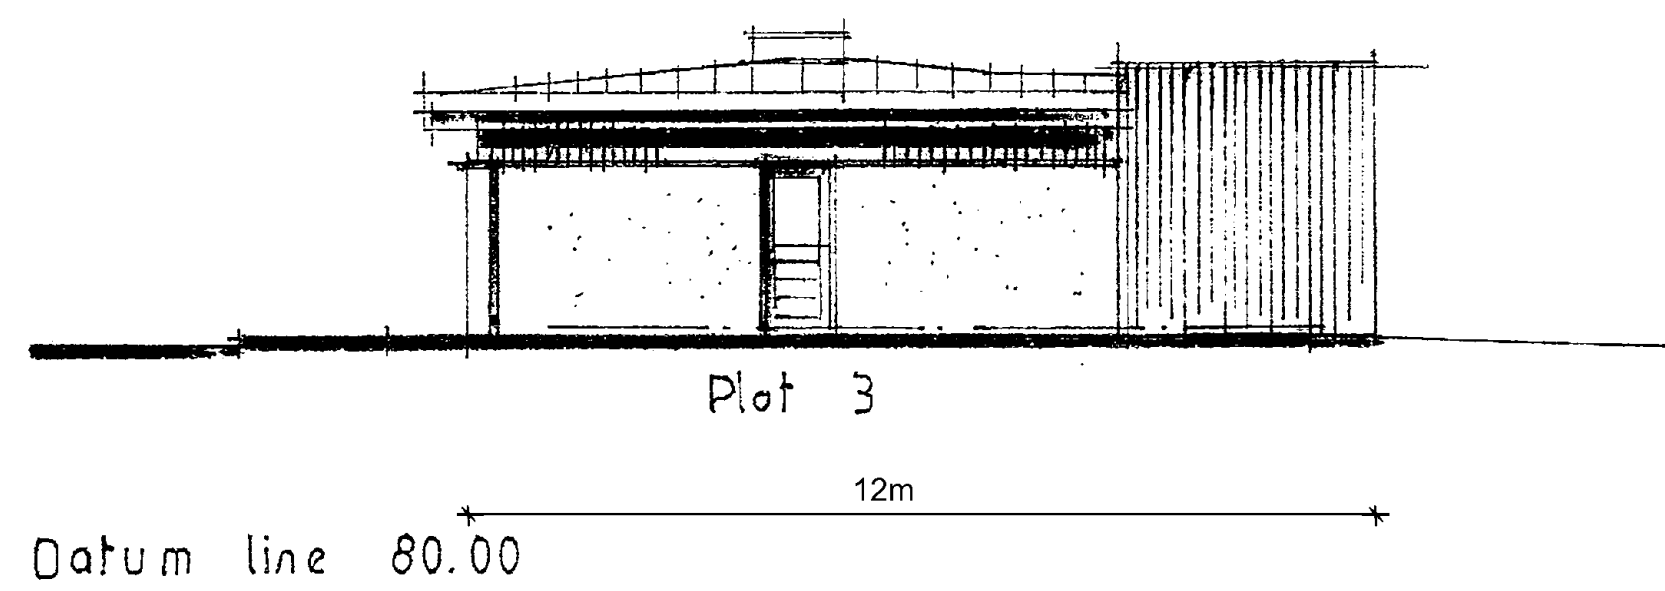

West Elevation

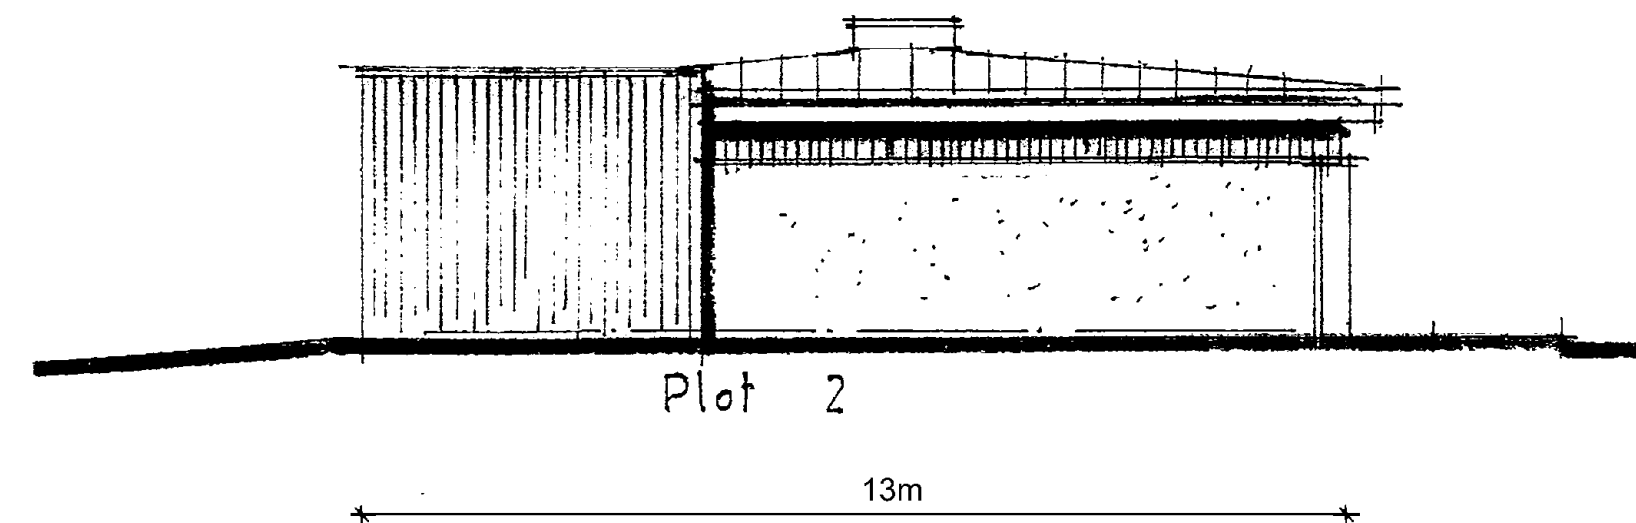

East Elevation

Client
Mr and Mrs Thornburn

Job Title
Proposed Erection of 3 No.
Single Storey Dwellings at:
Twinbrooks Barn
Upbrooks
Clitheroe
BB7 1PL

Drawing Title
Proposed Elevations for Plots 2 and 3

Scale	Date	Drawn
1:100 @ A1	Oct 2021	SGH

SUNDERLAND PEACOCK

Architectural Practice



5765 - 12