





EXISTING NORTH EAST ELEVATION
Scale 1:100




EXISTING SOUTH WEST ELEVATION
Scale 1:100

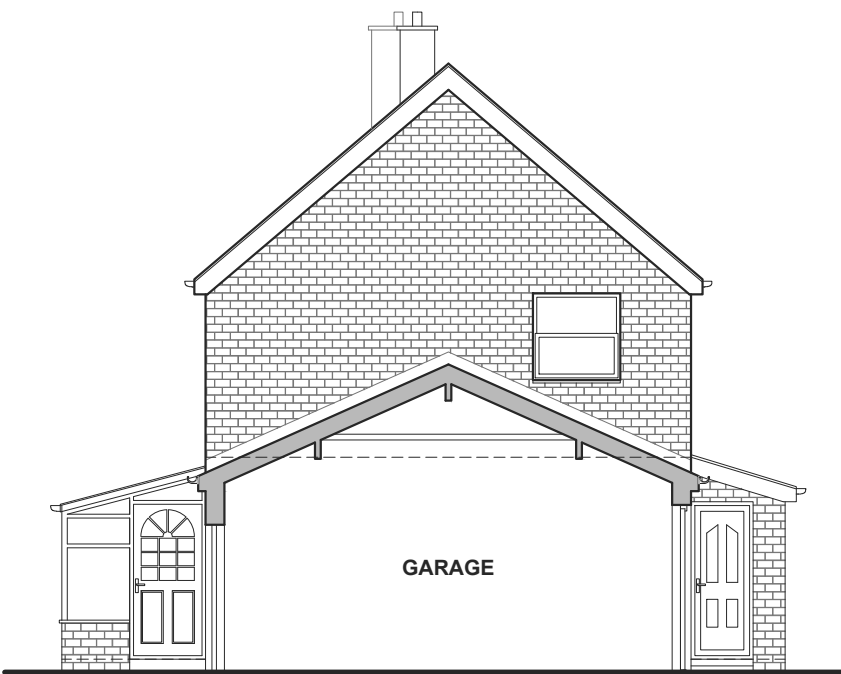


EXISTING SECTION A-A
Scale 1:100

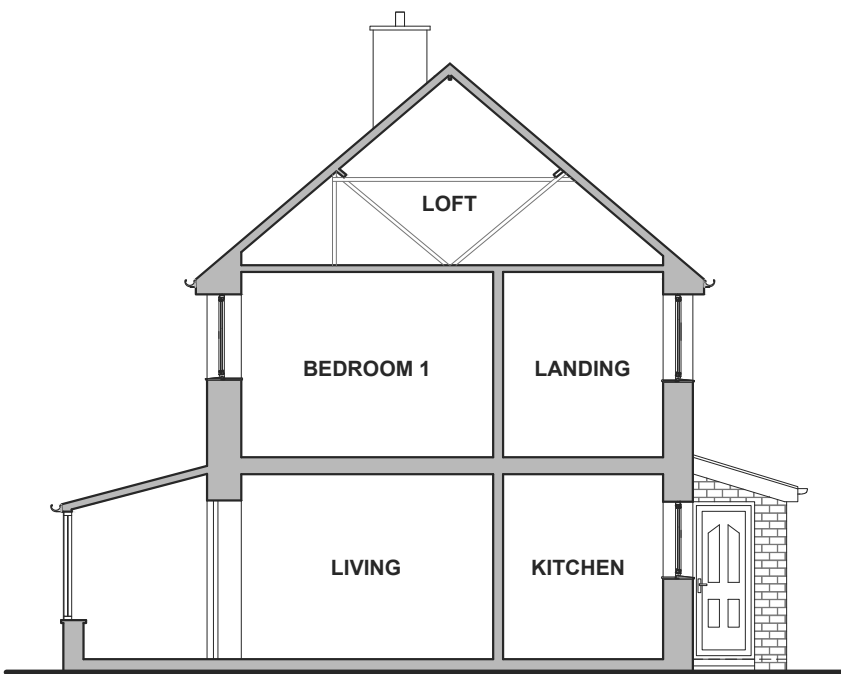


EXISTING SECTION B-B
Scale 1:100

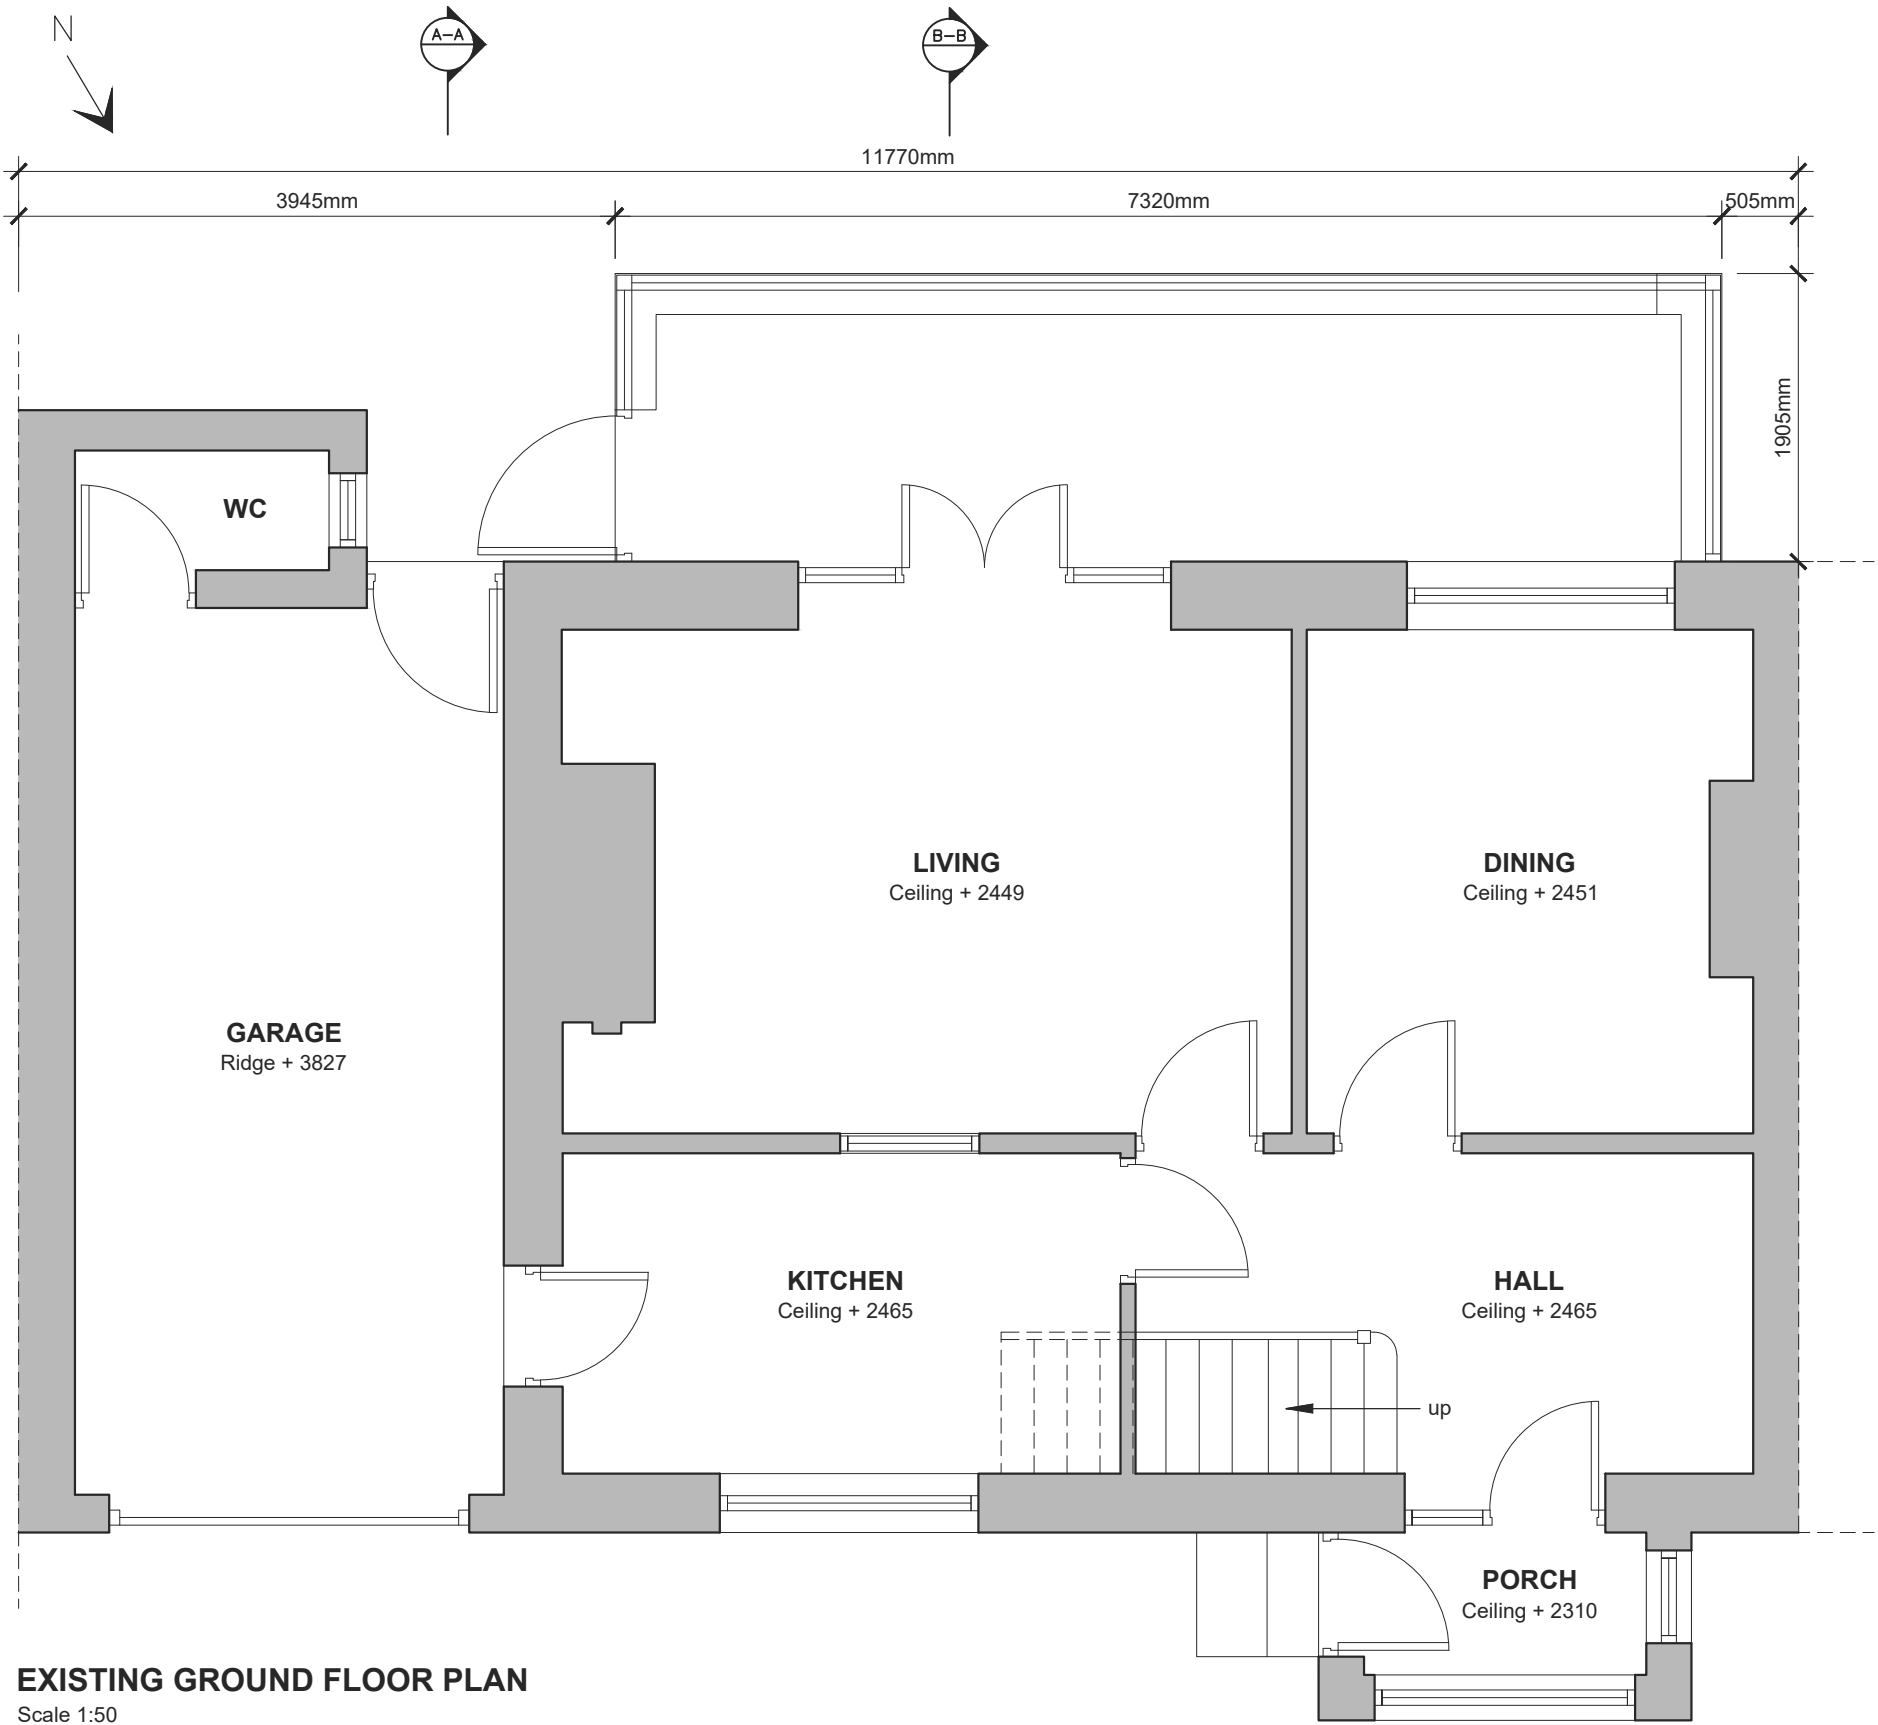

EXISTING GROUND FLOOR PLAN
Scale 1:50

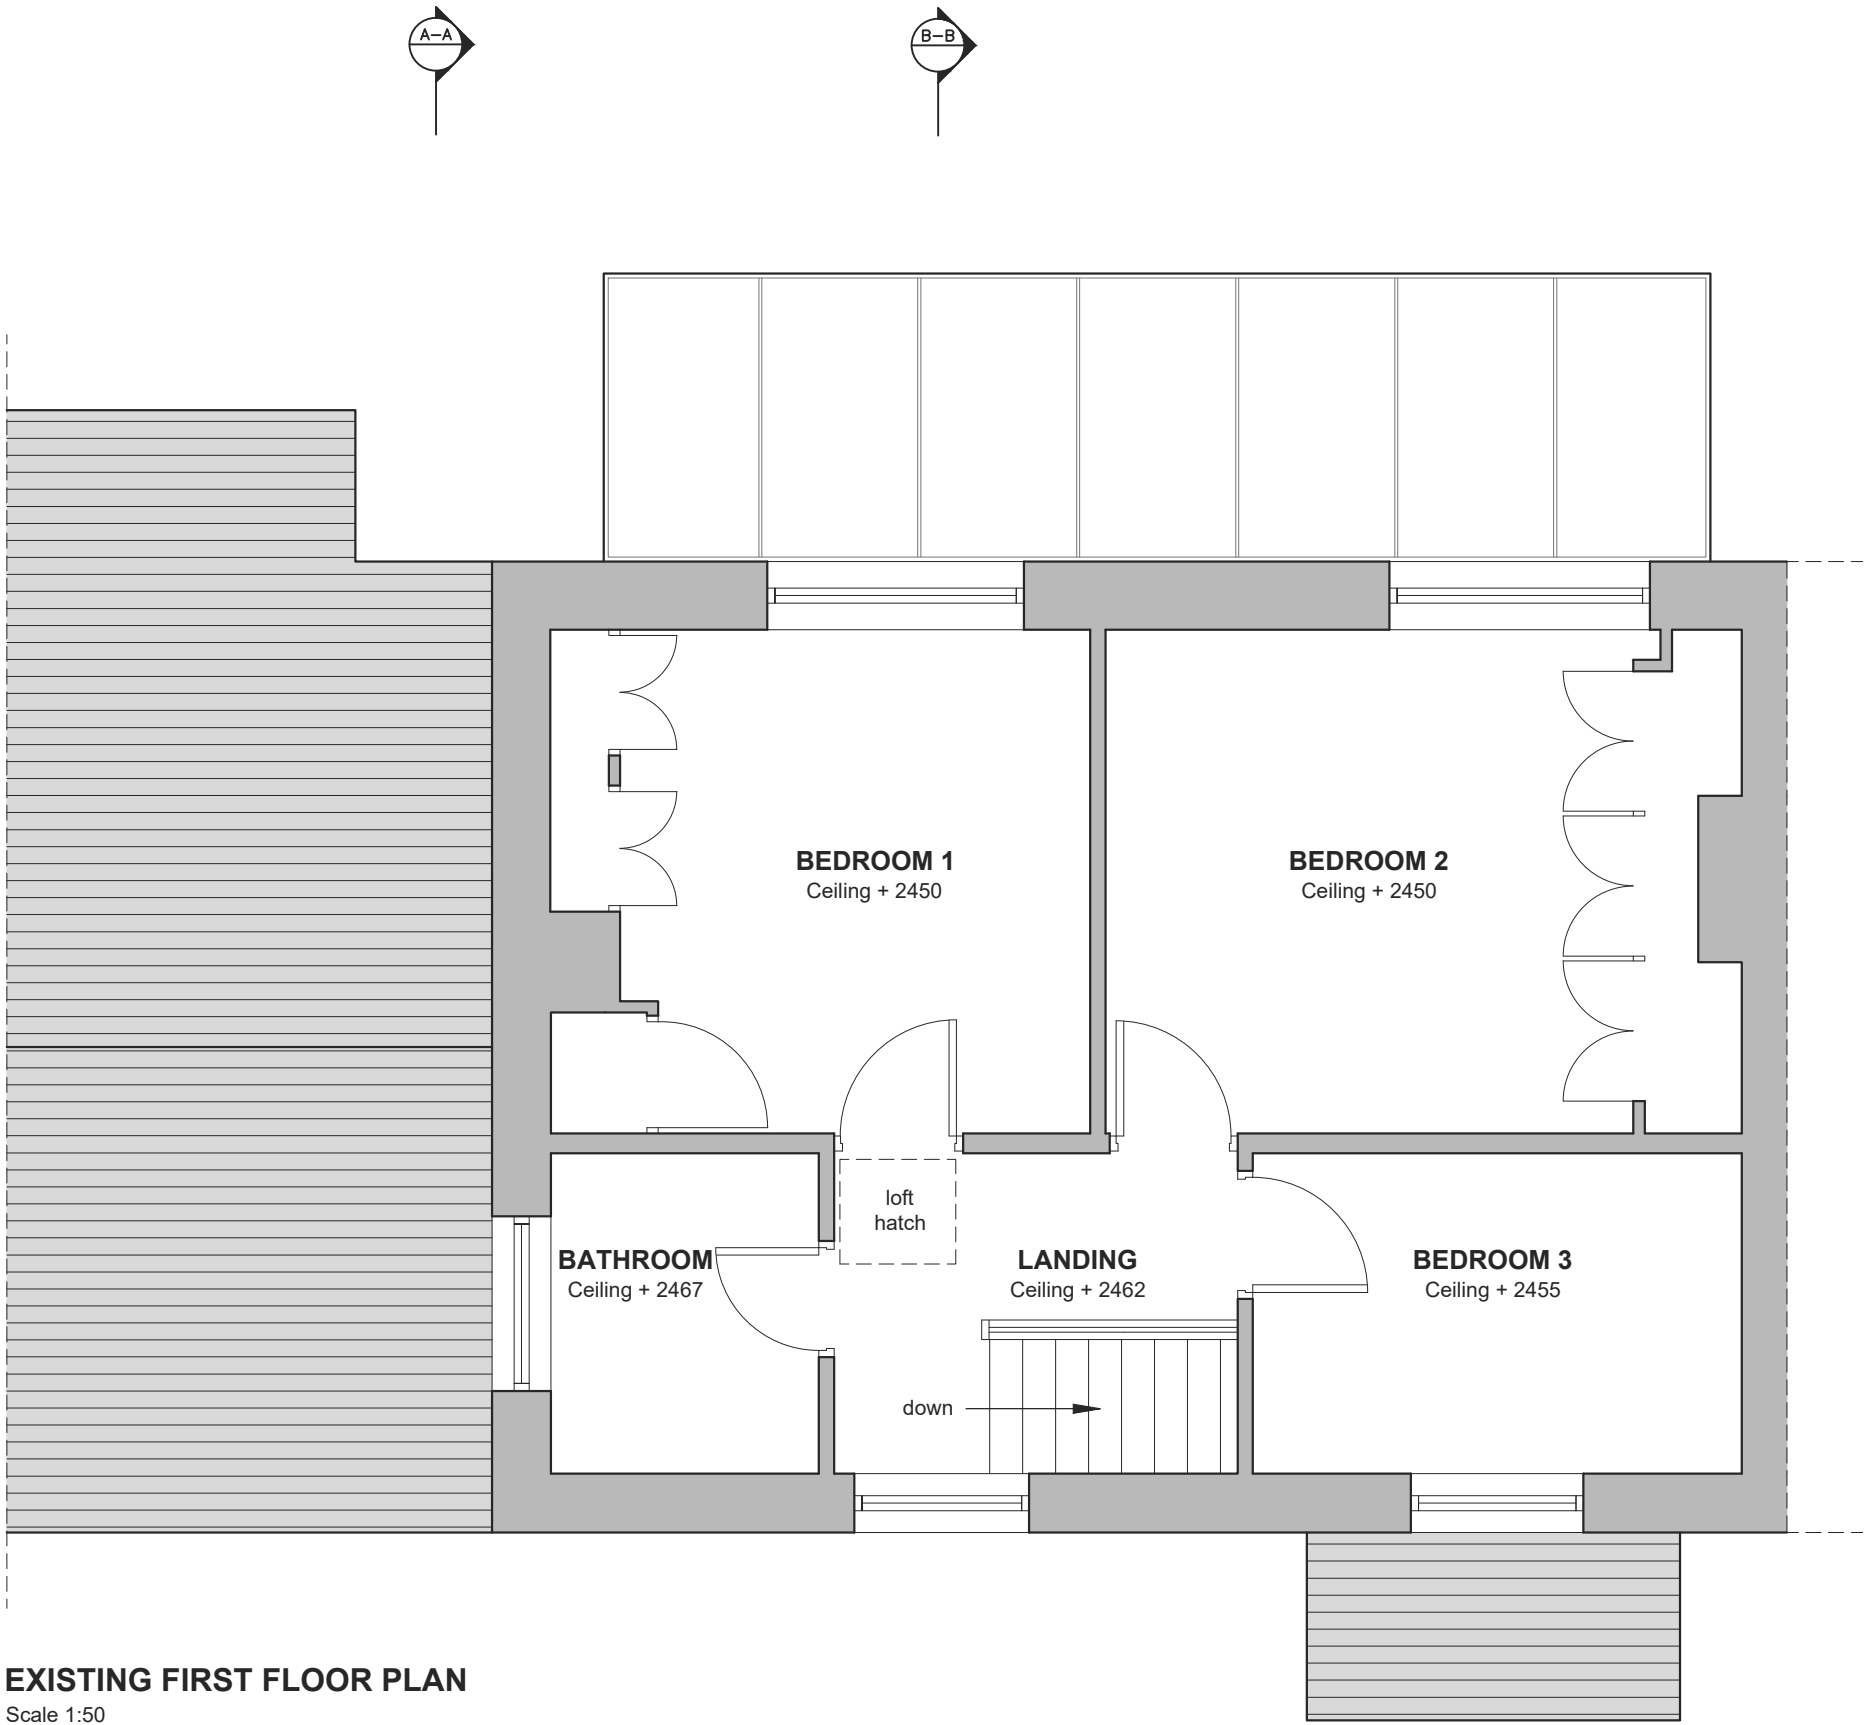

EXISTING FIRST FLOOR PLAN
Scale 1:50

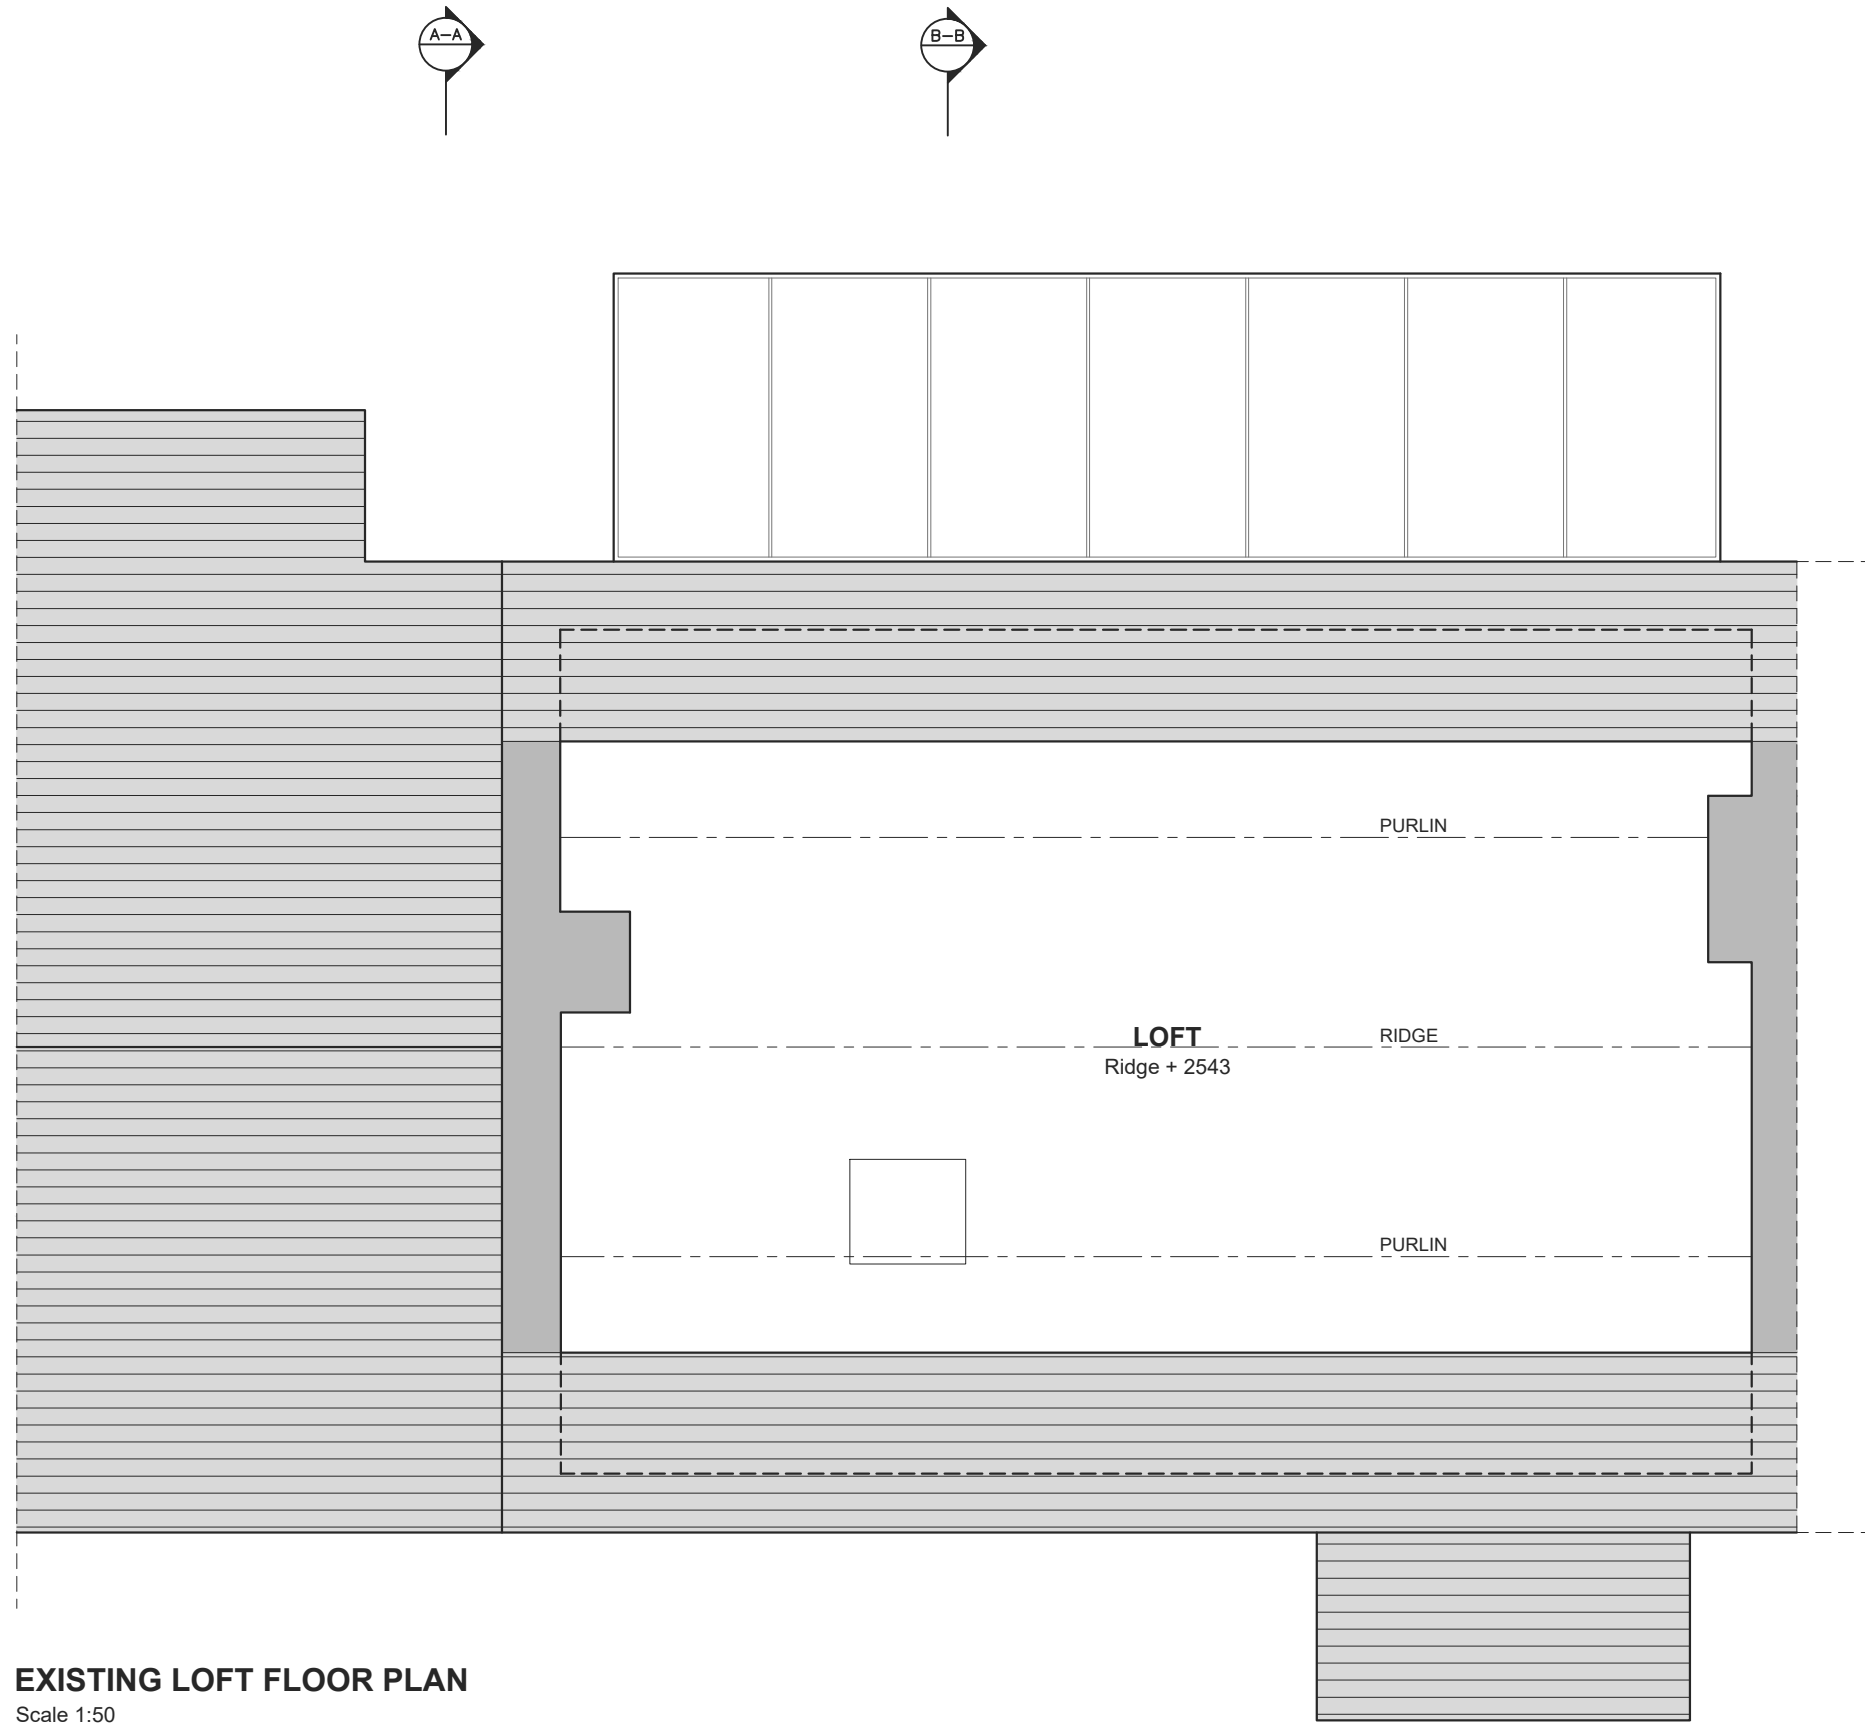

EXISTING LOFT FLOOR PLAN
Scale 1:50