



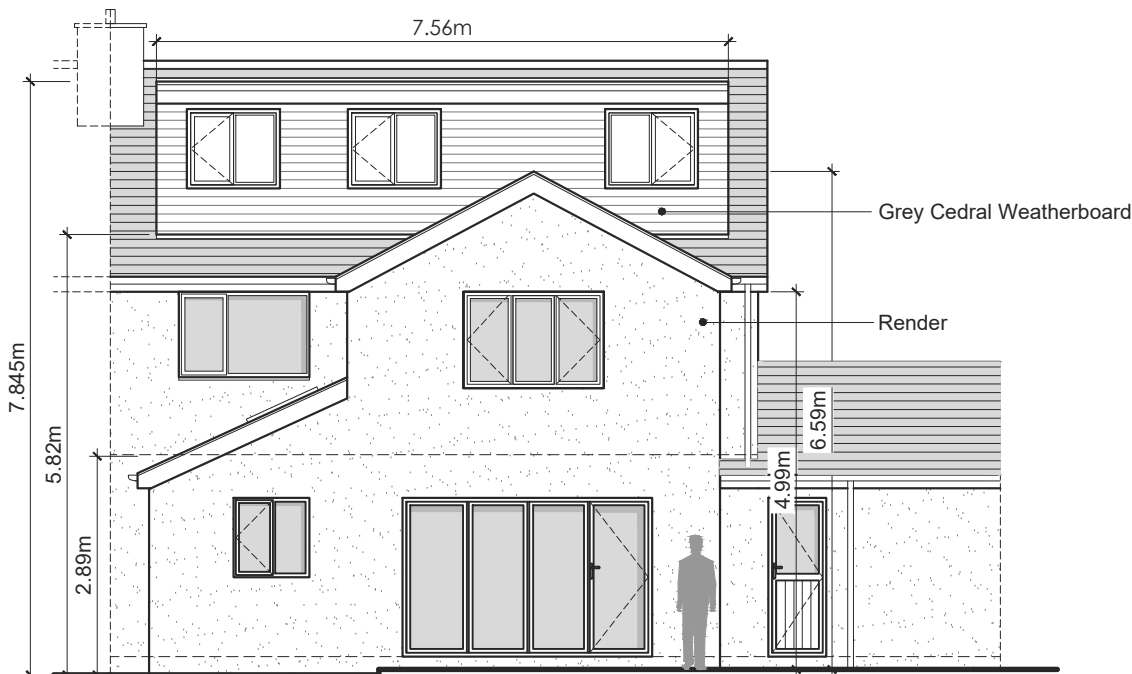


PROPOSED NORTH EAST ELEVATION
Scale 1:100




PROPOSED SOUTH WEST ELEVATION
Scale 1:100

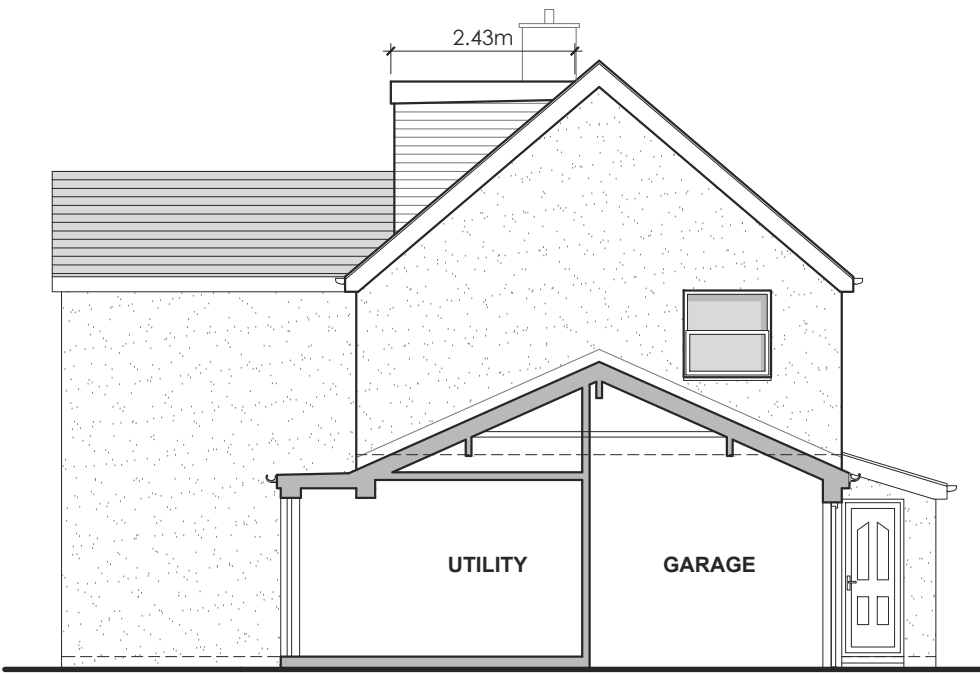


PROPOSED SECTION A-A
Scale 1:100

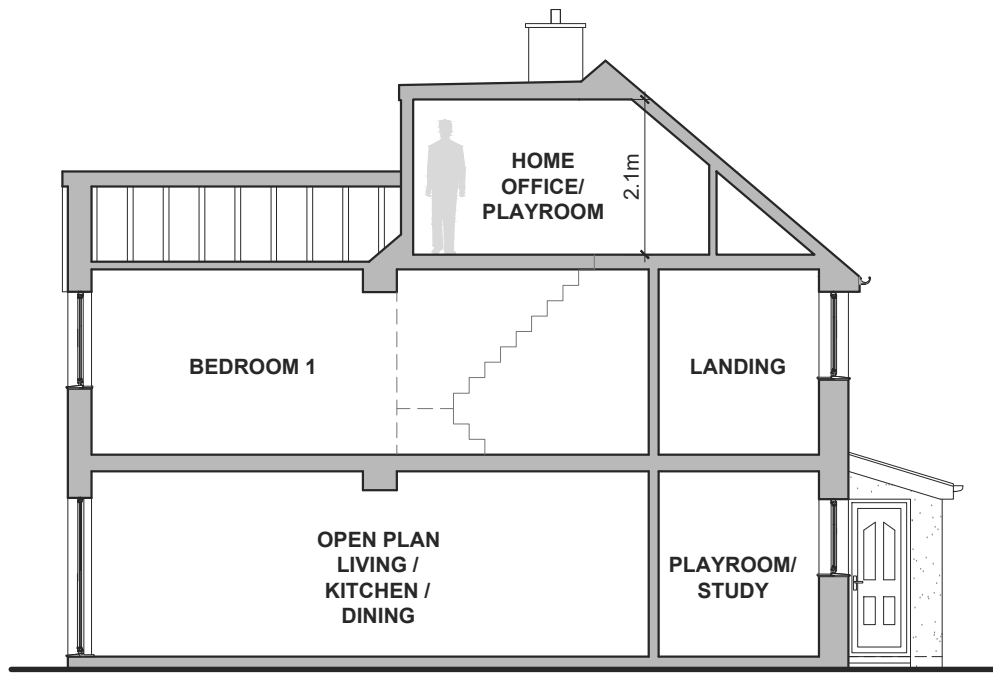


PROPOSED SECTION B-B
Scale 1:100

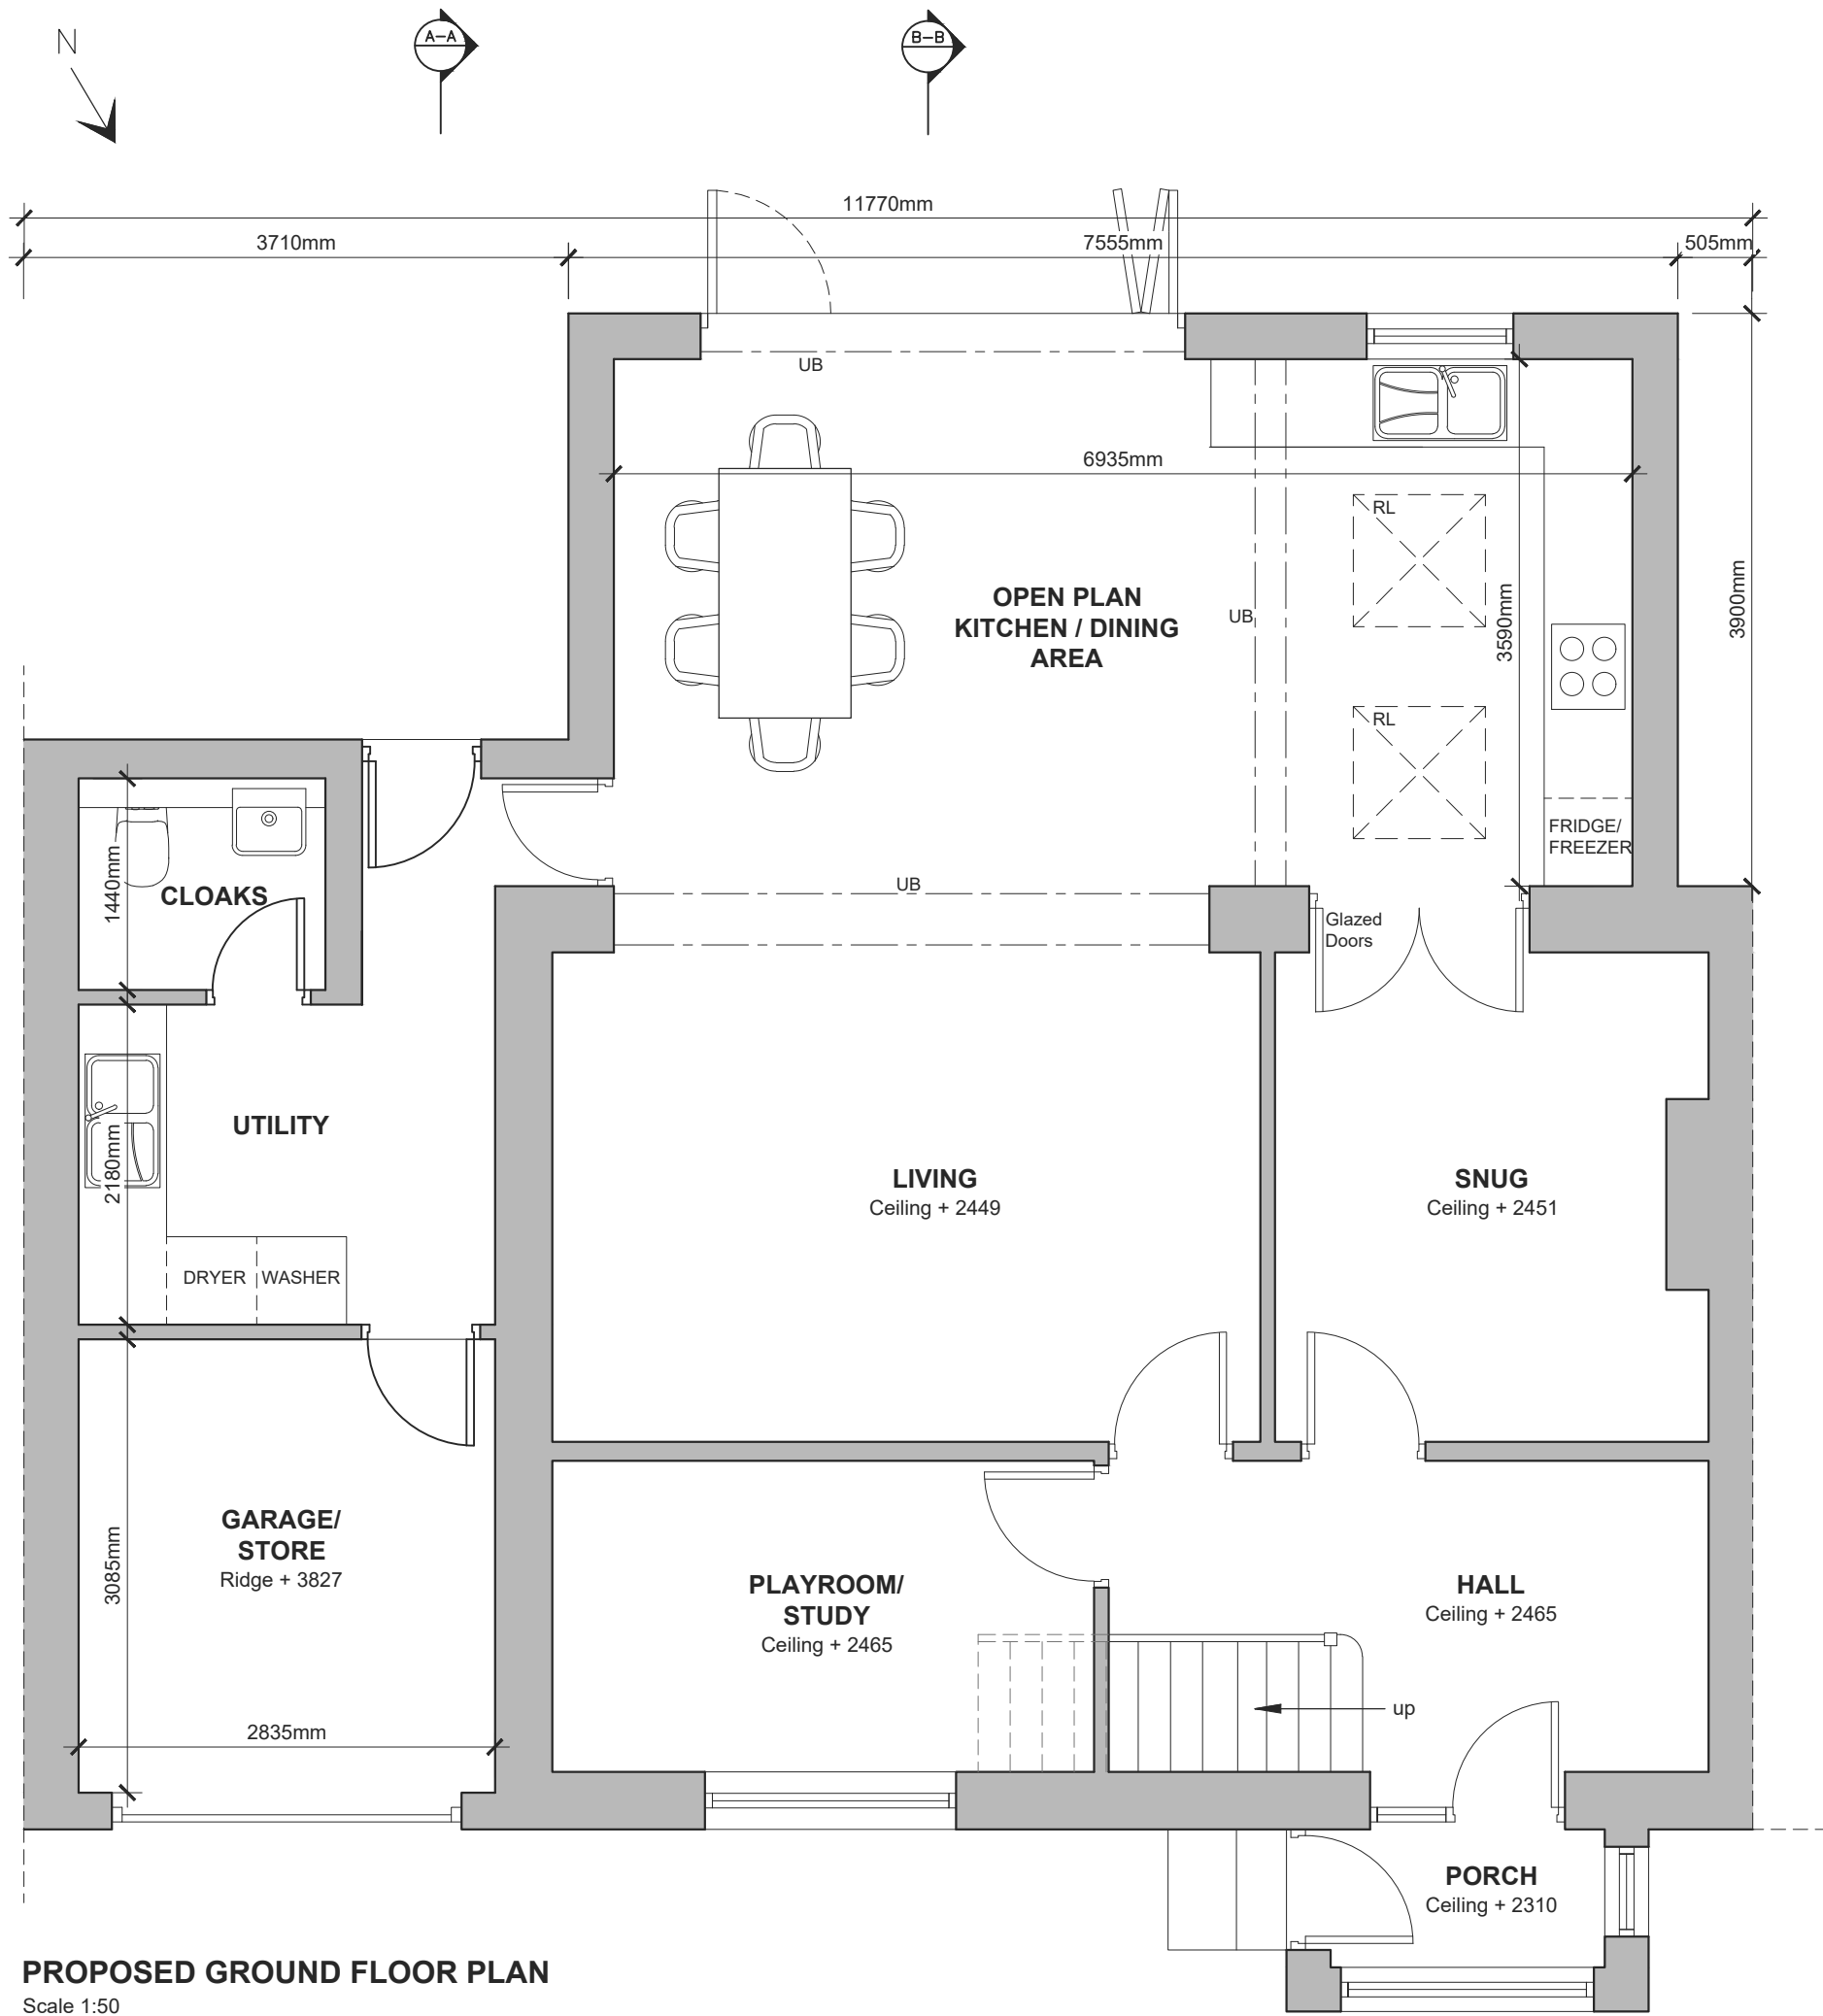

PROPOSED GROUND FLOOR PLAN
Scale 1:50

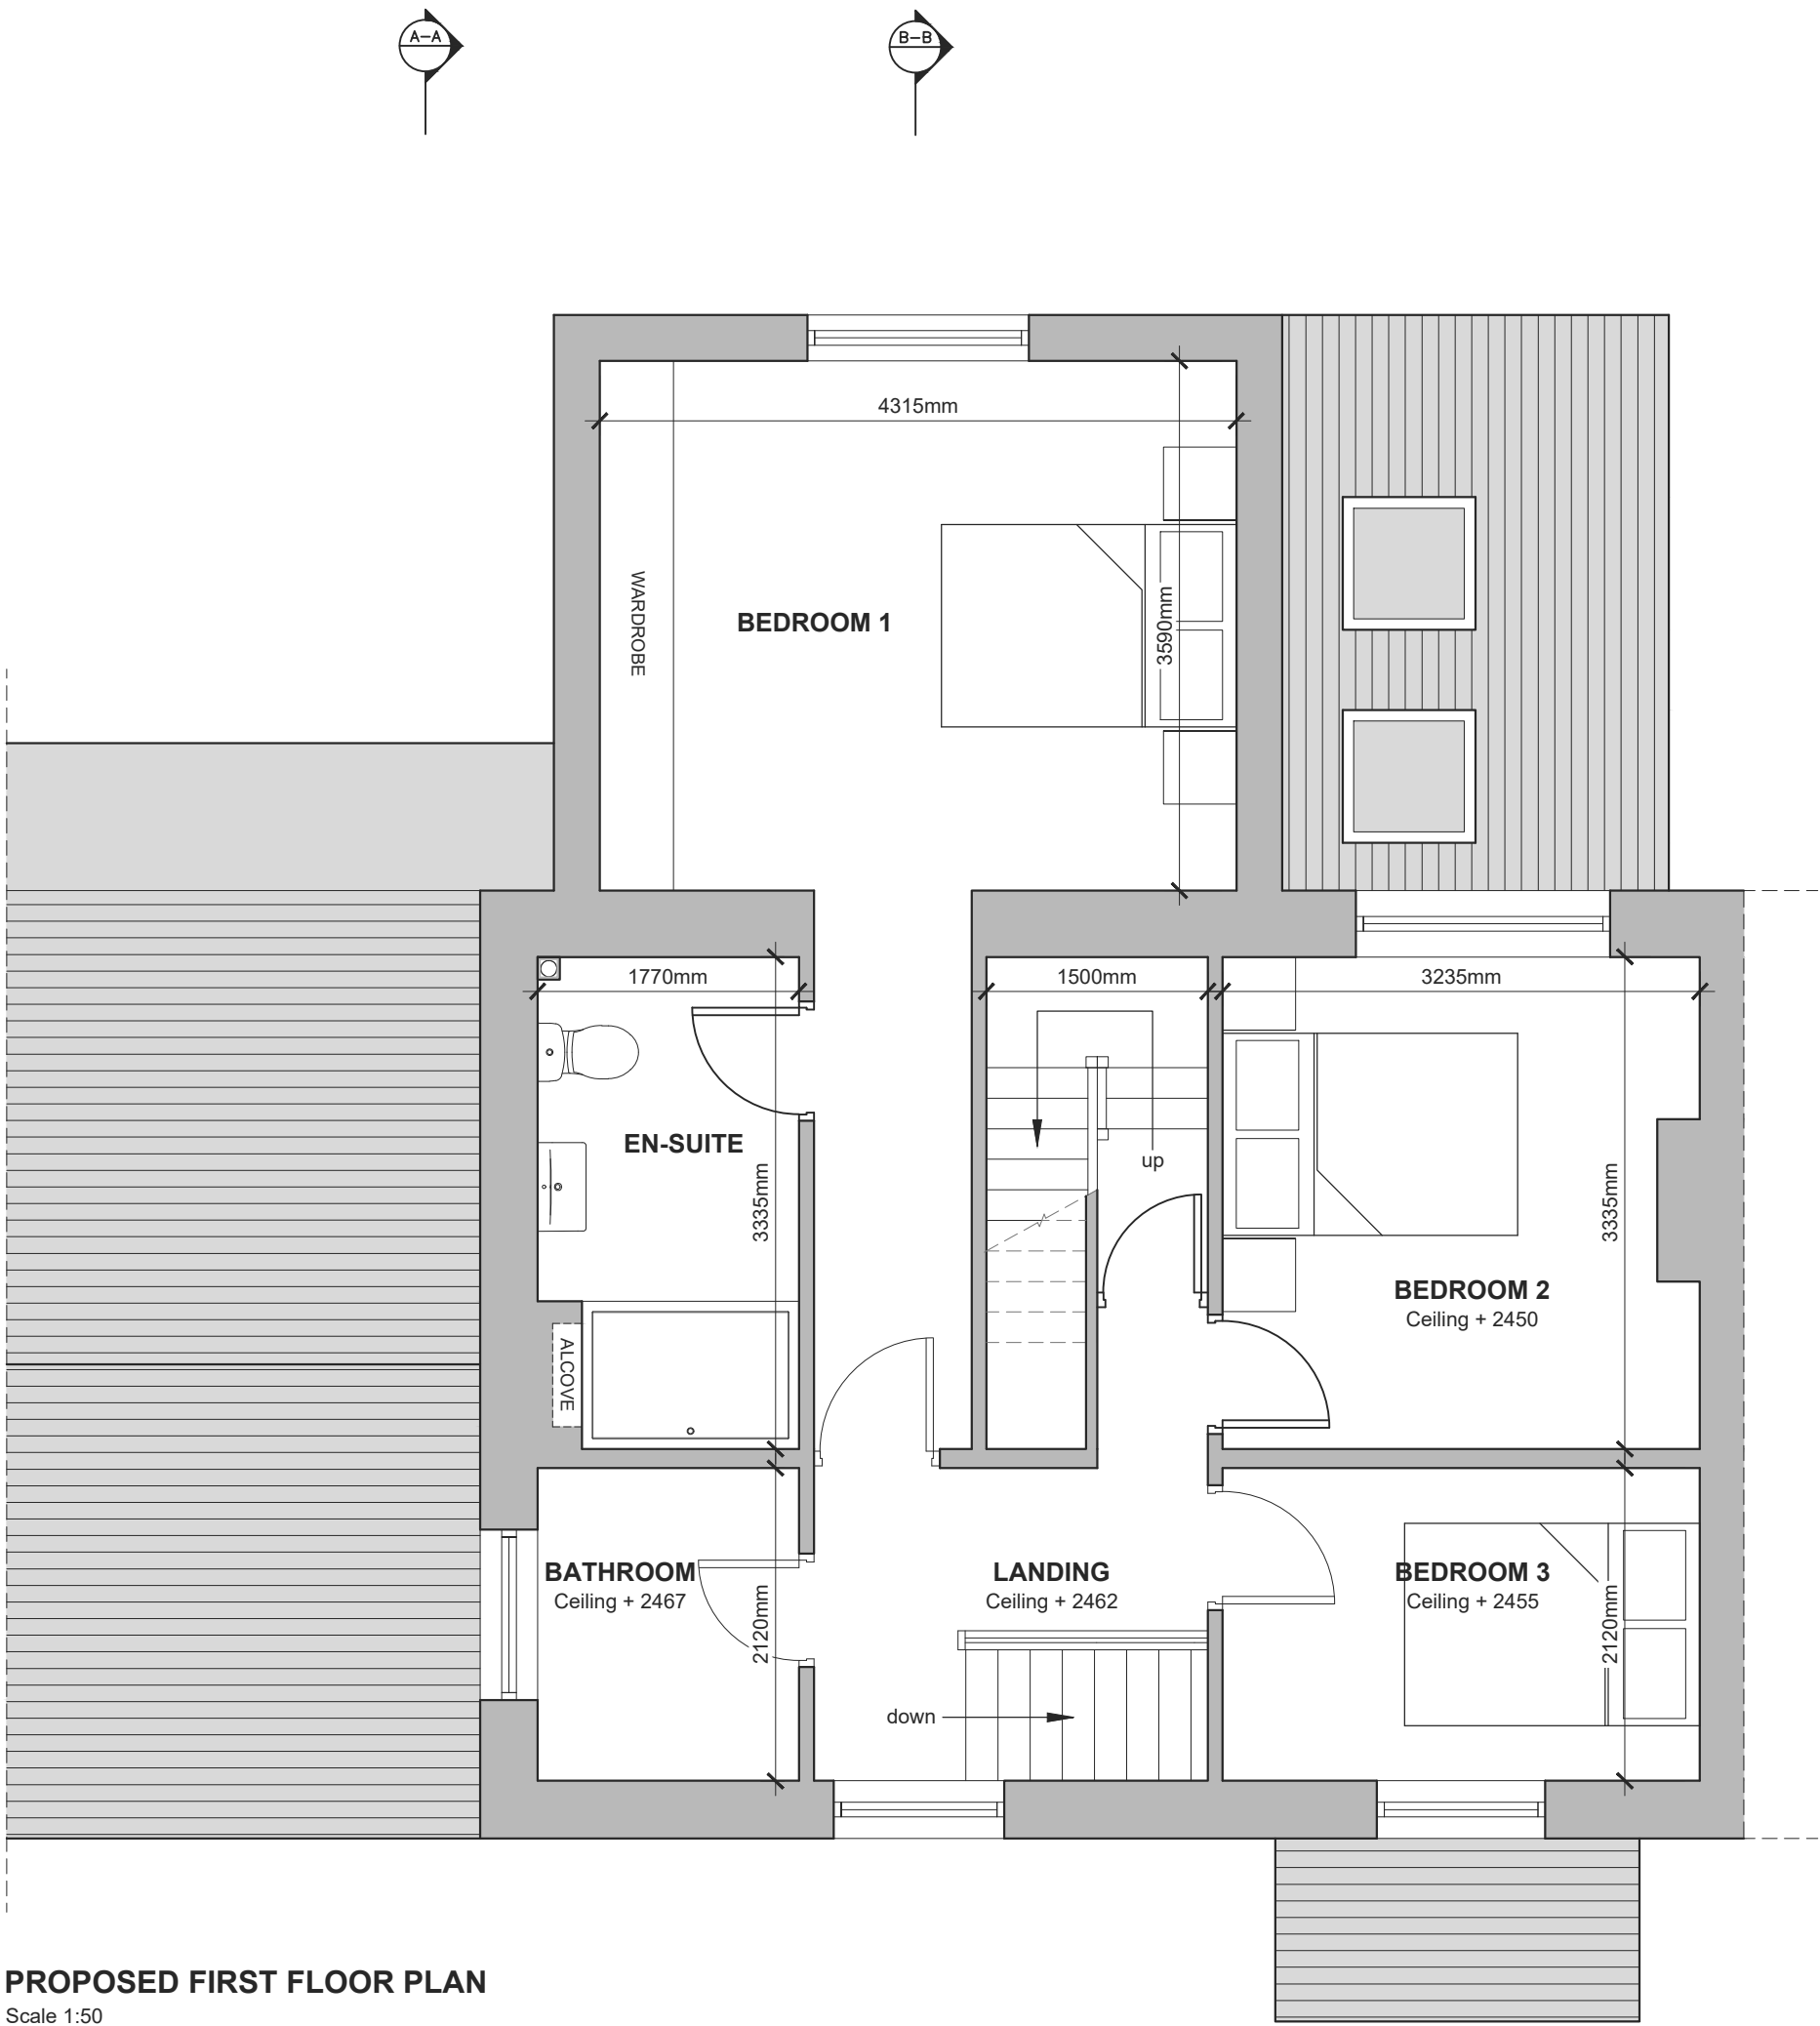

PROPOSED FIRST FLOOR PLAN
Scale 1:50

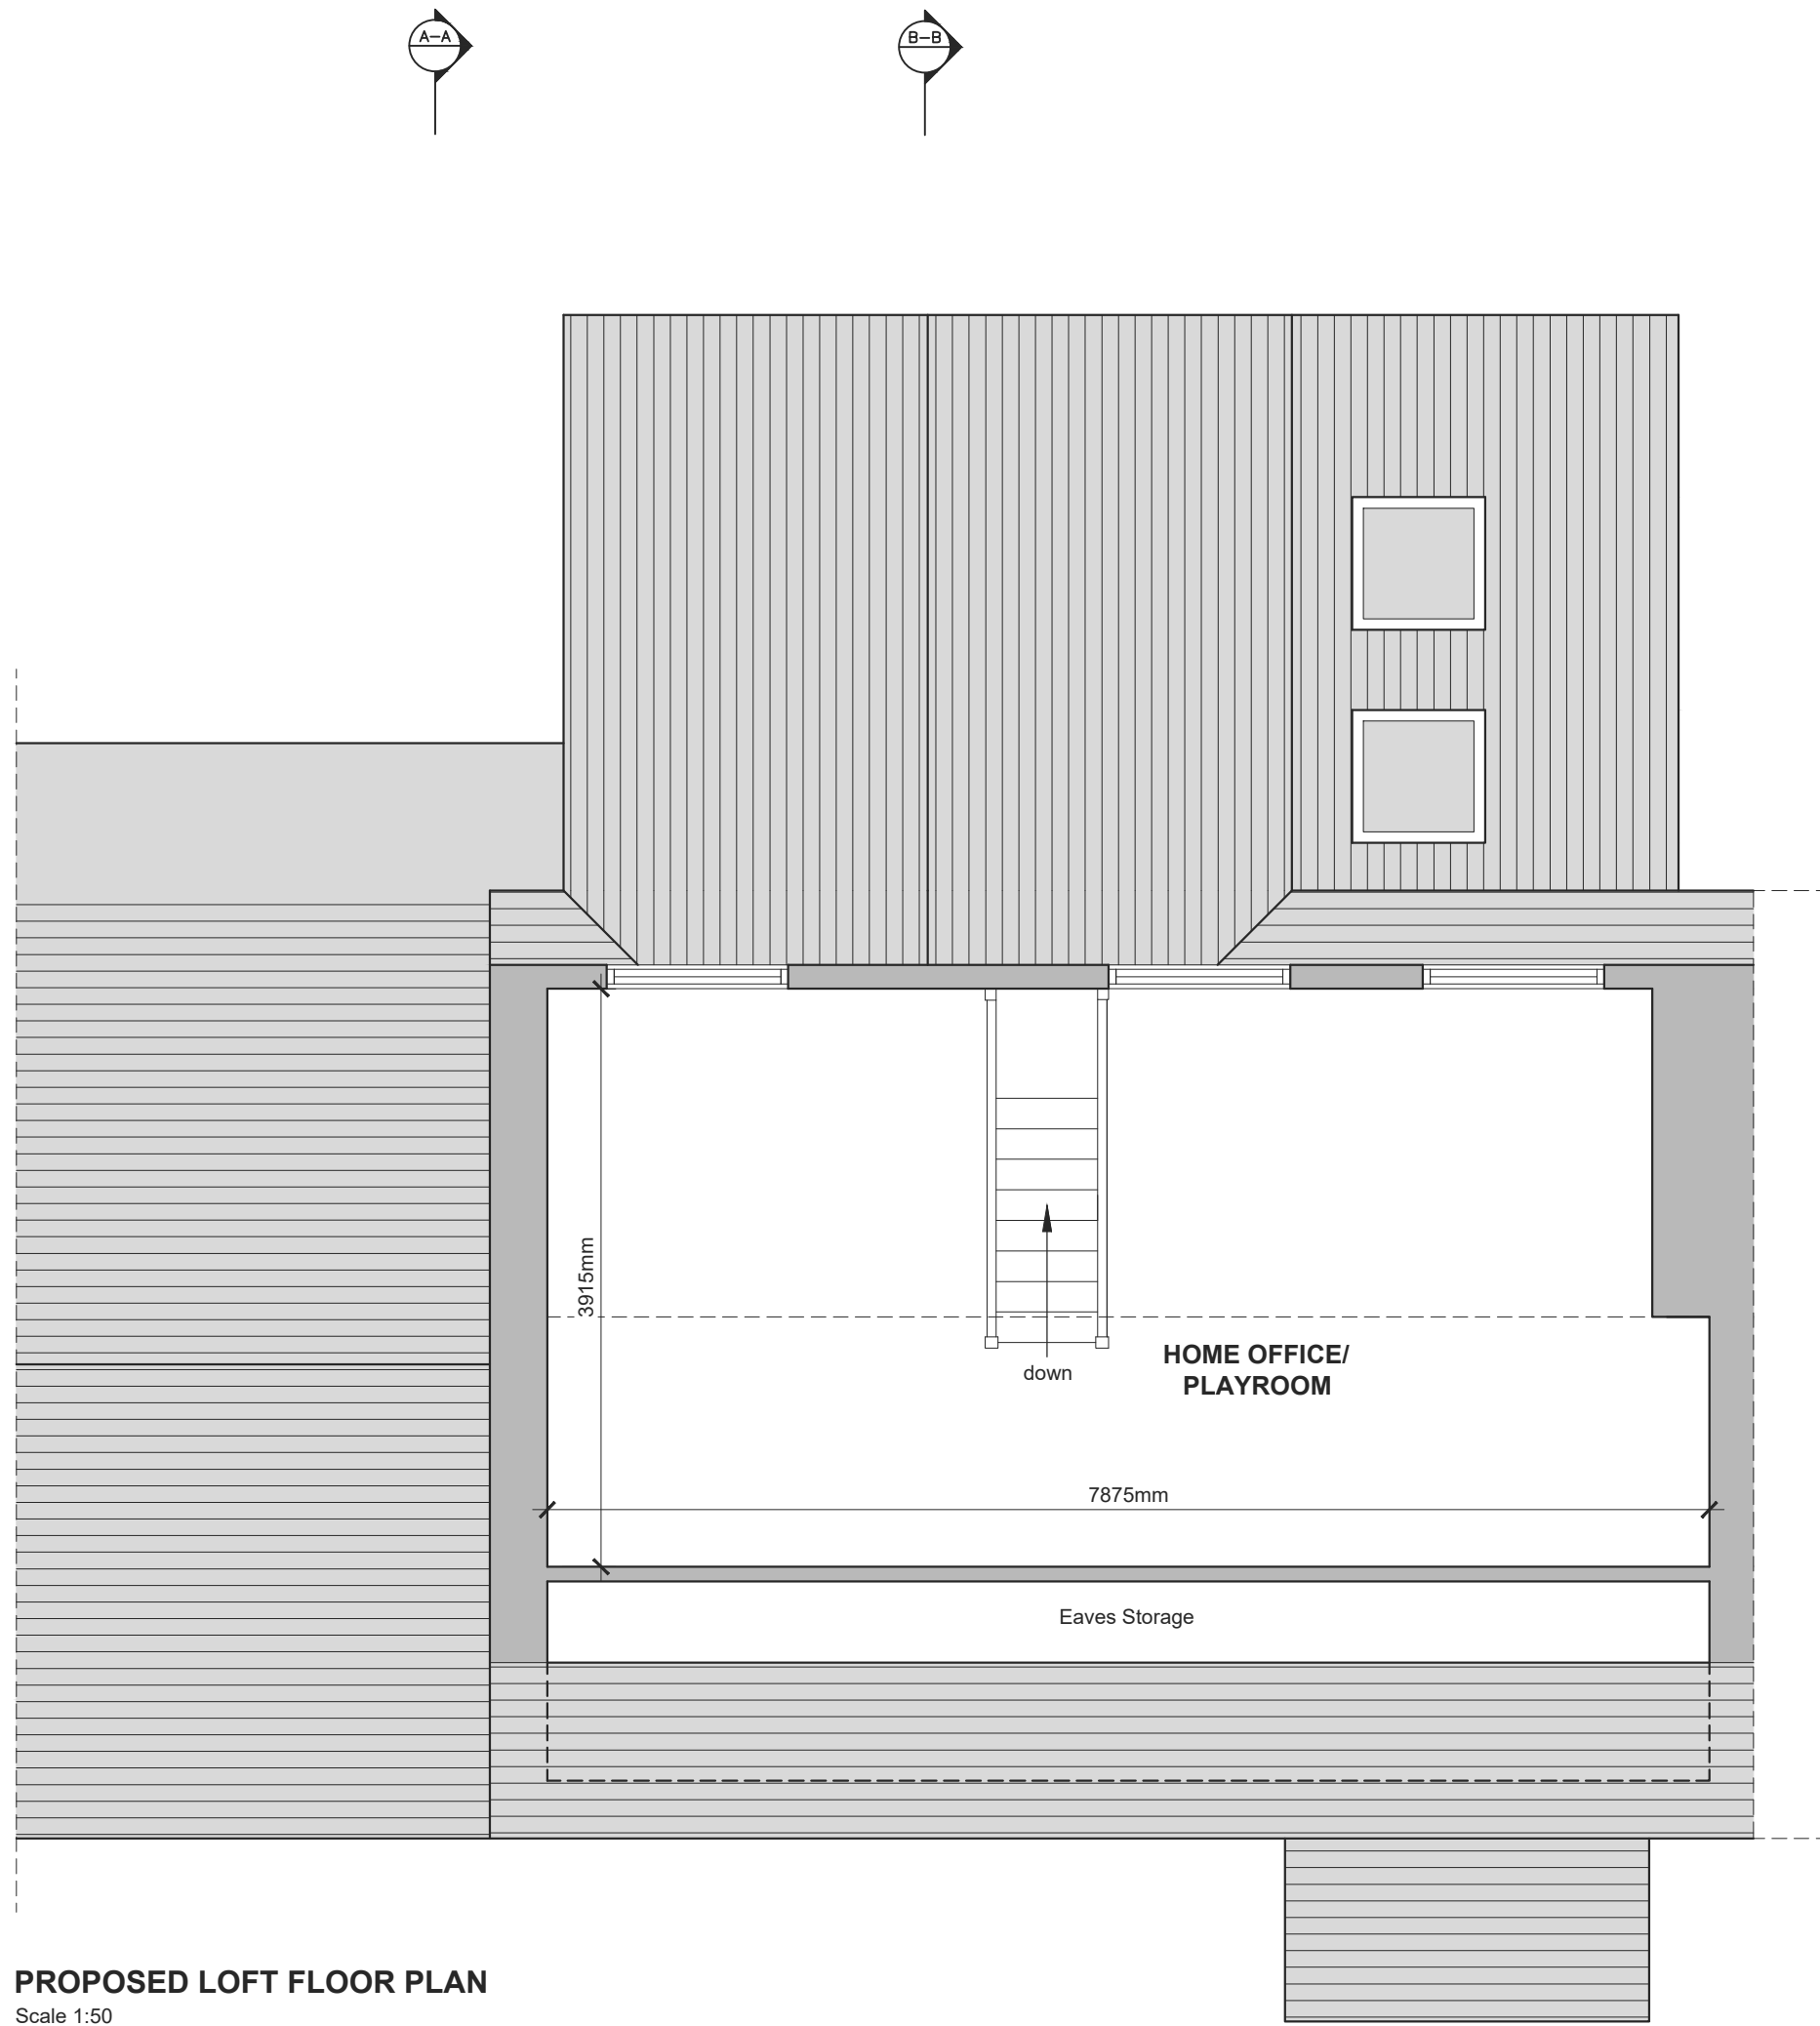

PROPOSED LOFT FLOOR PLAN
Scale 1:50