



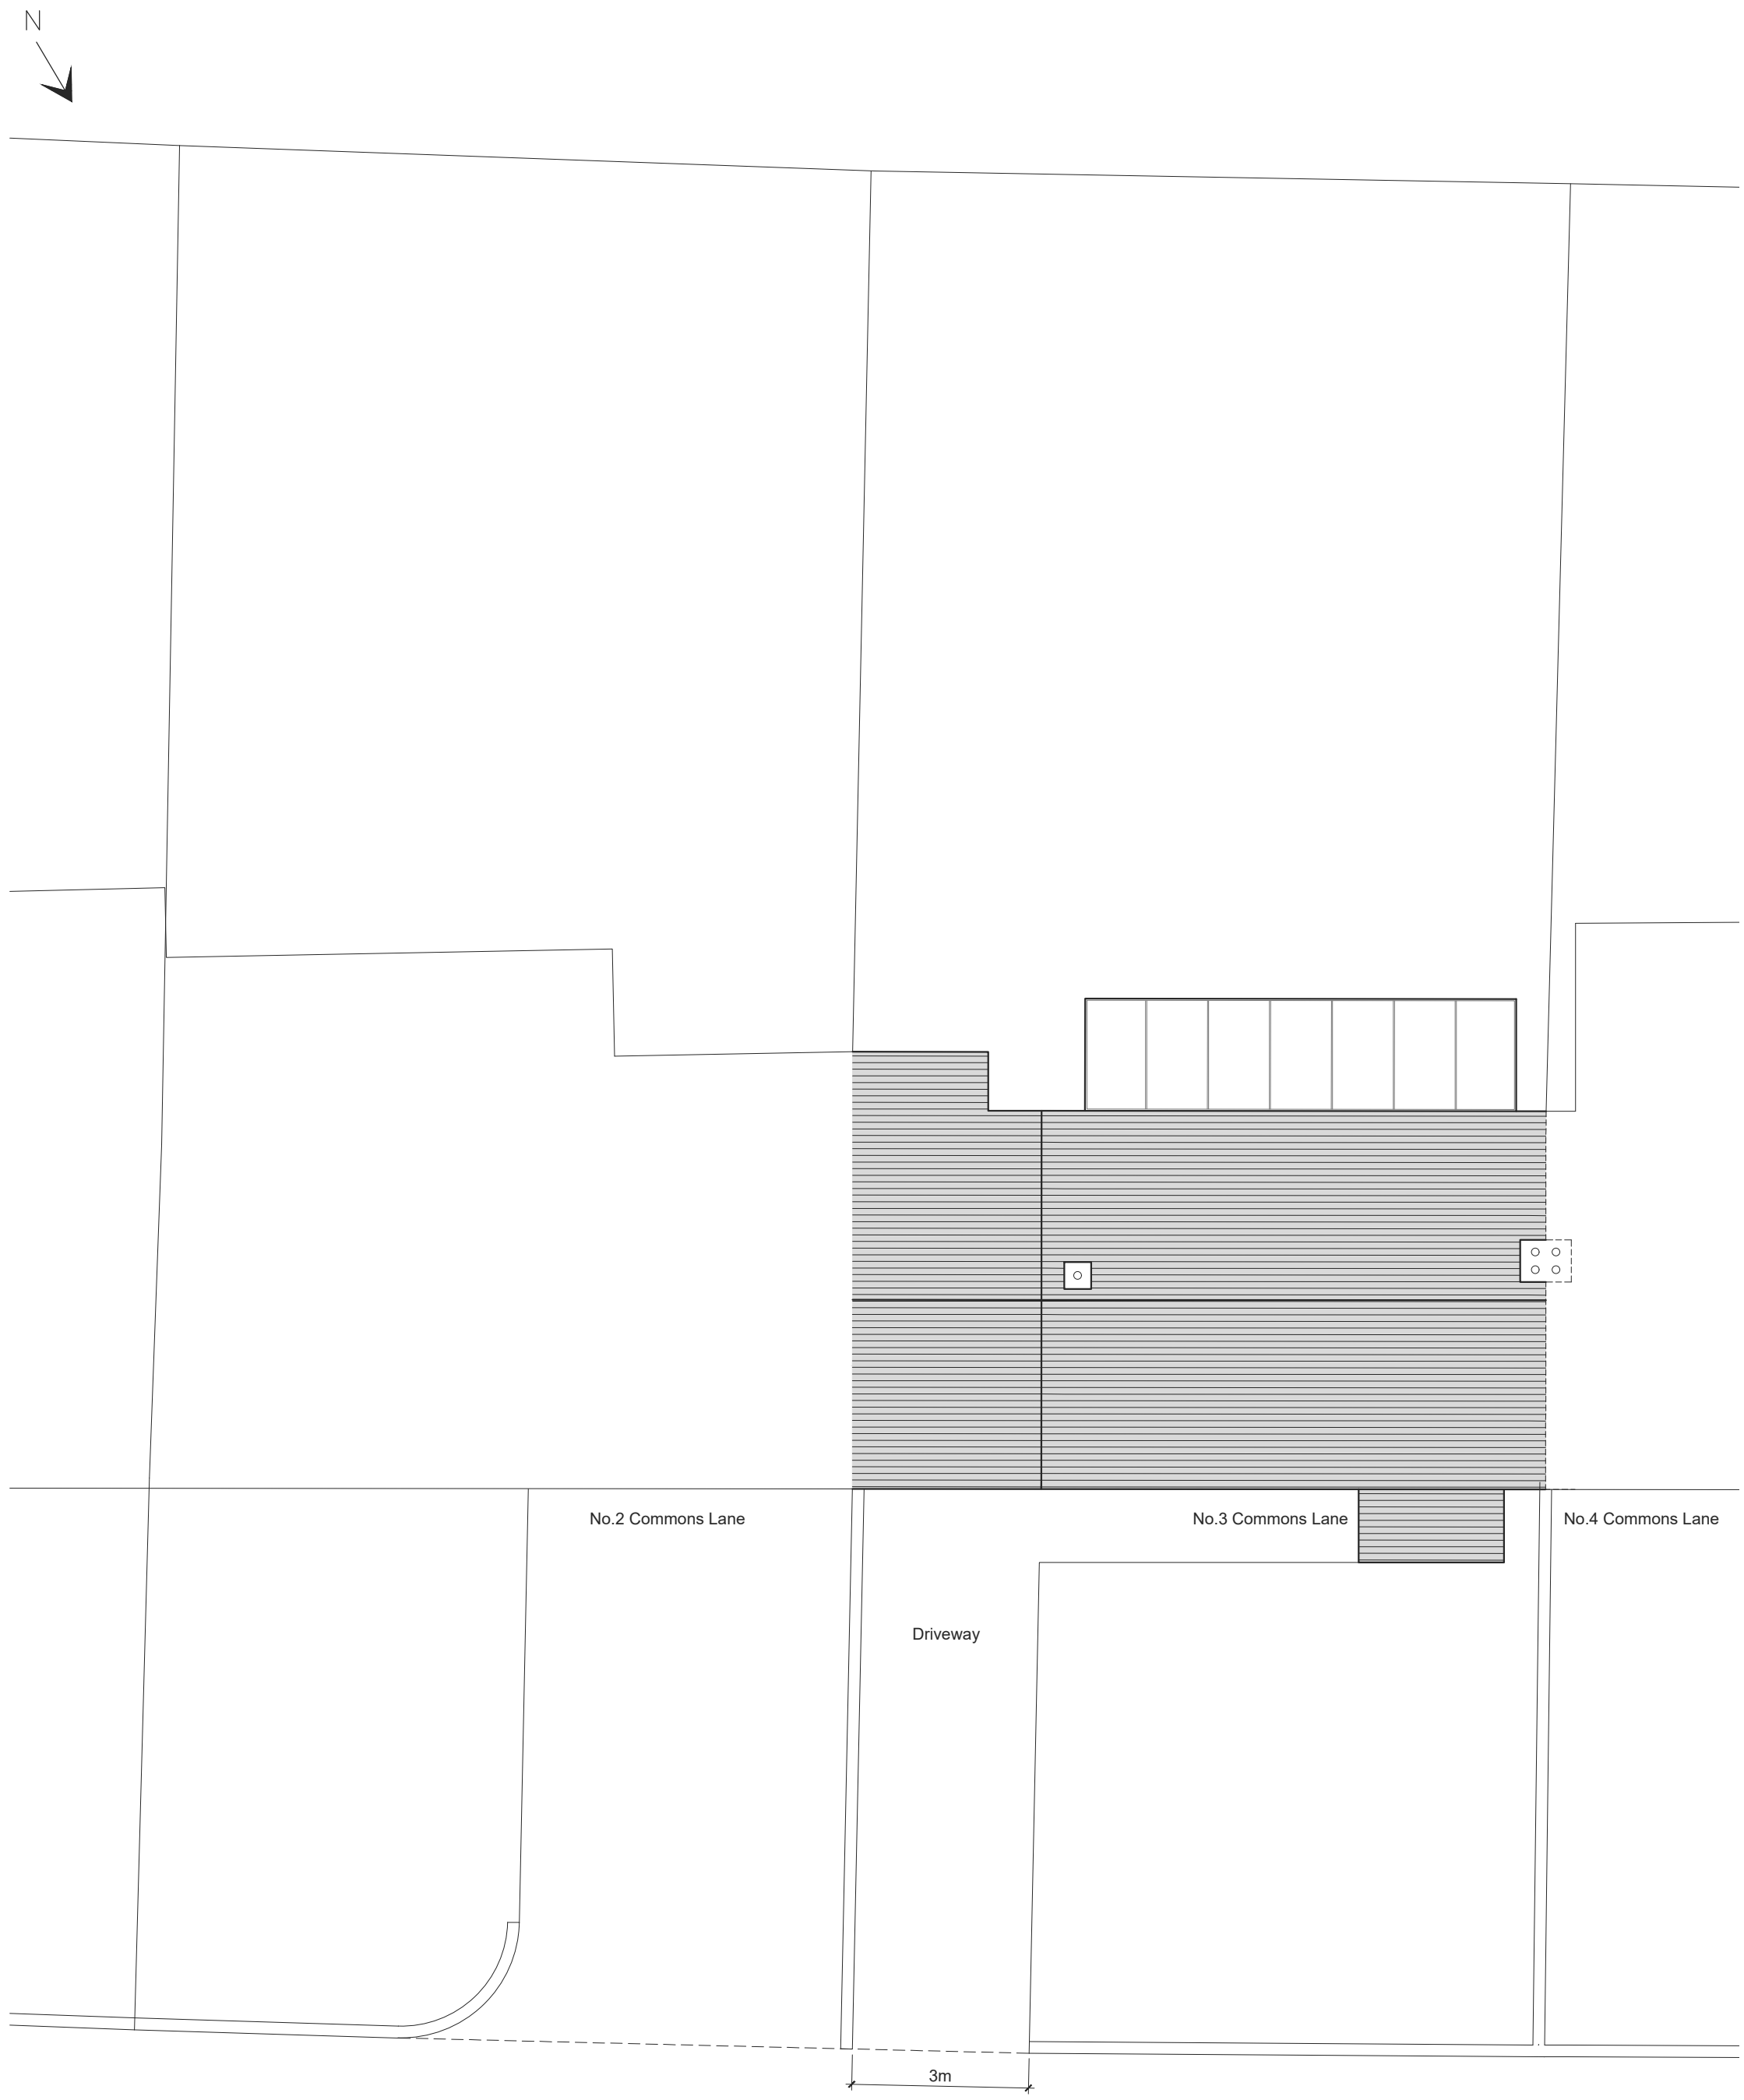

EXISTING SITE PLAN
Scale 1:100

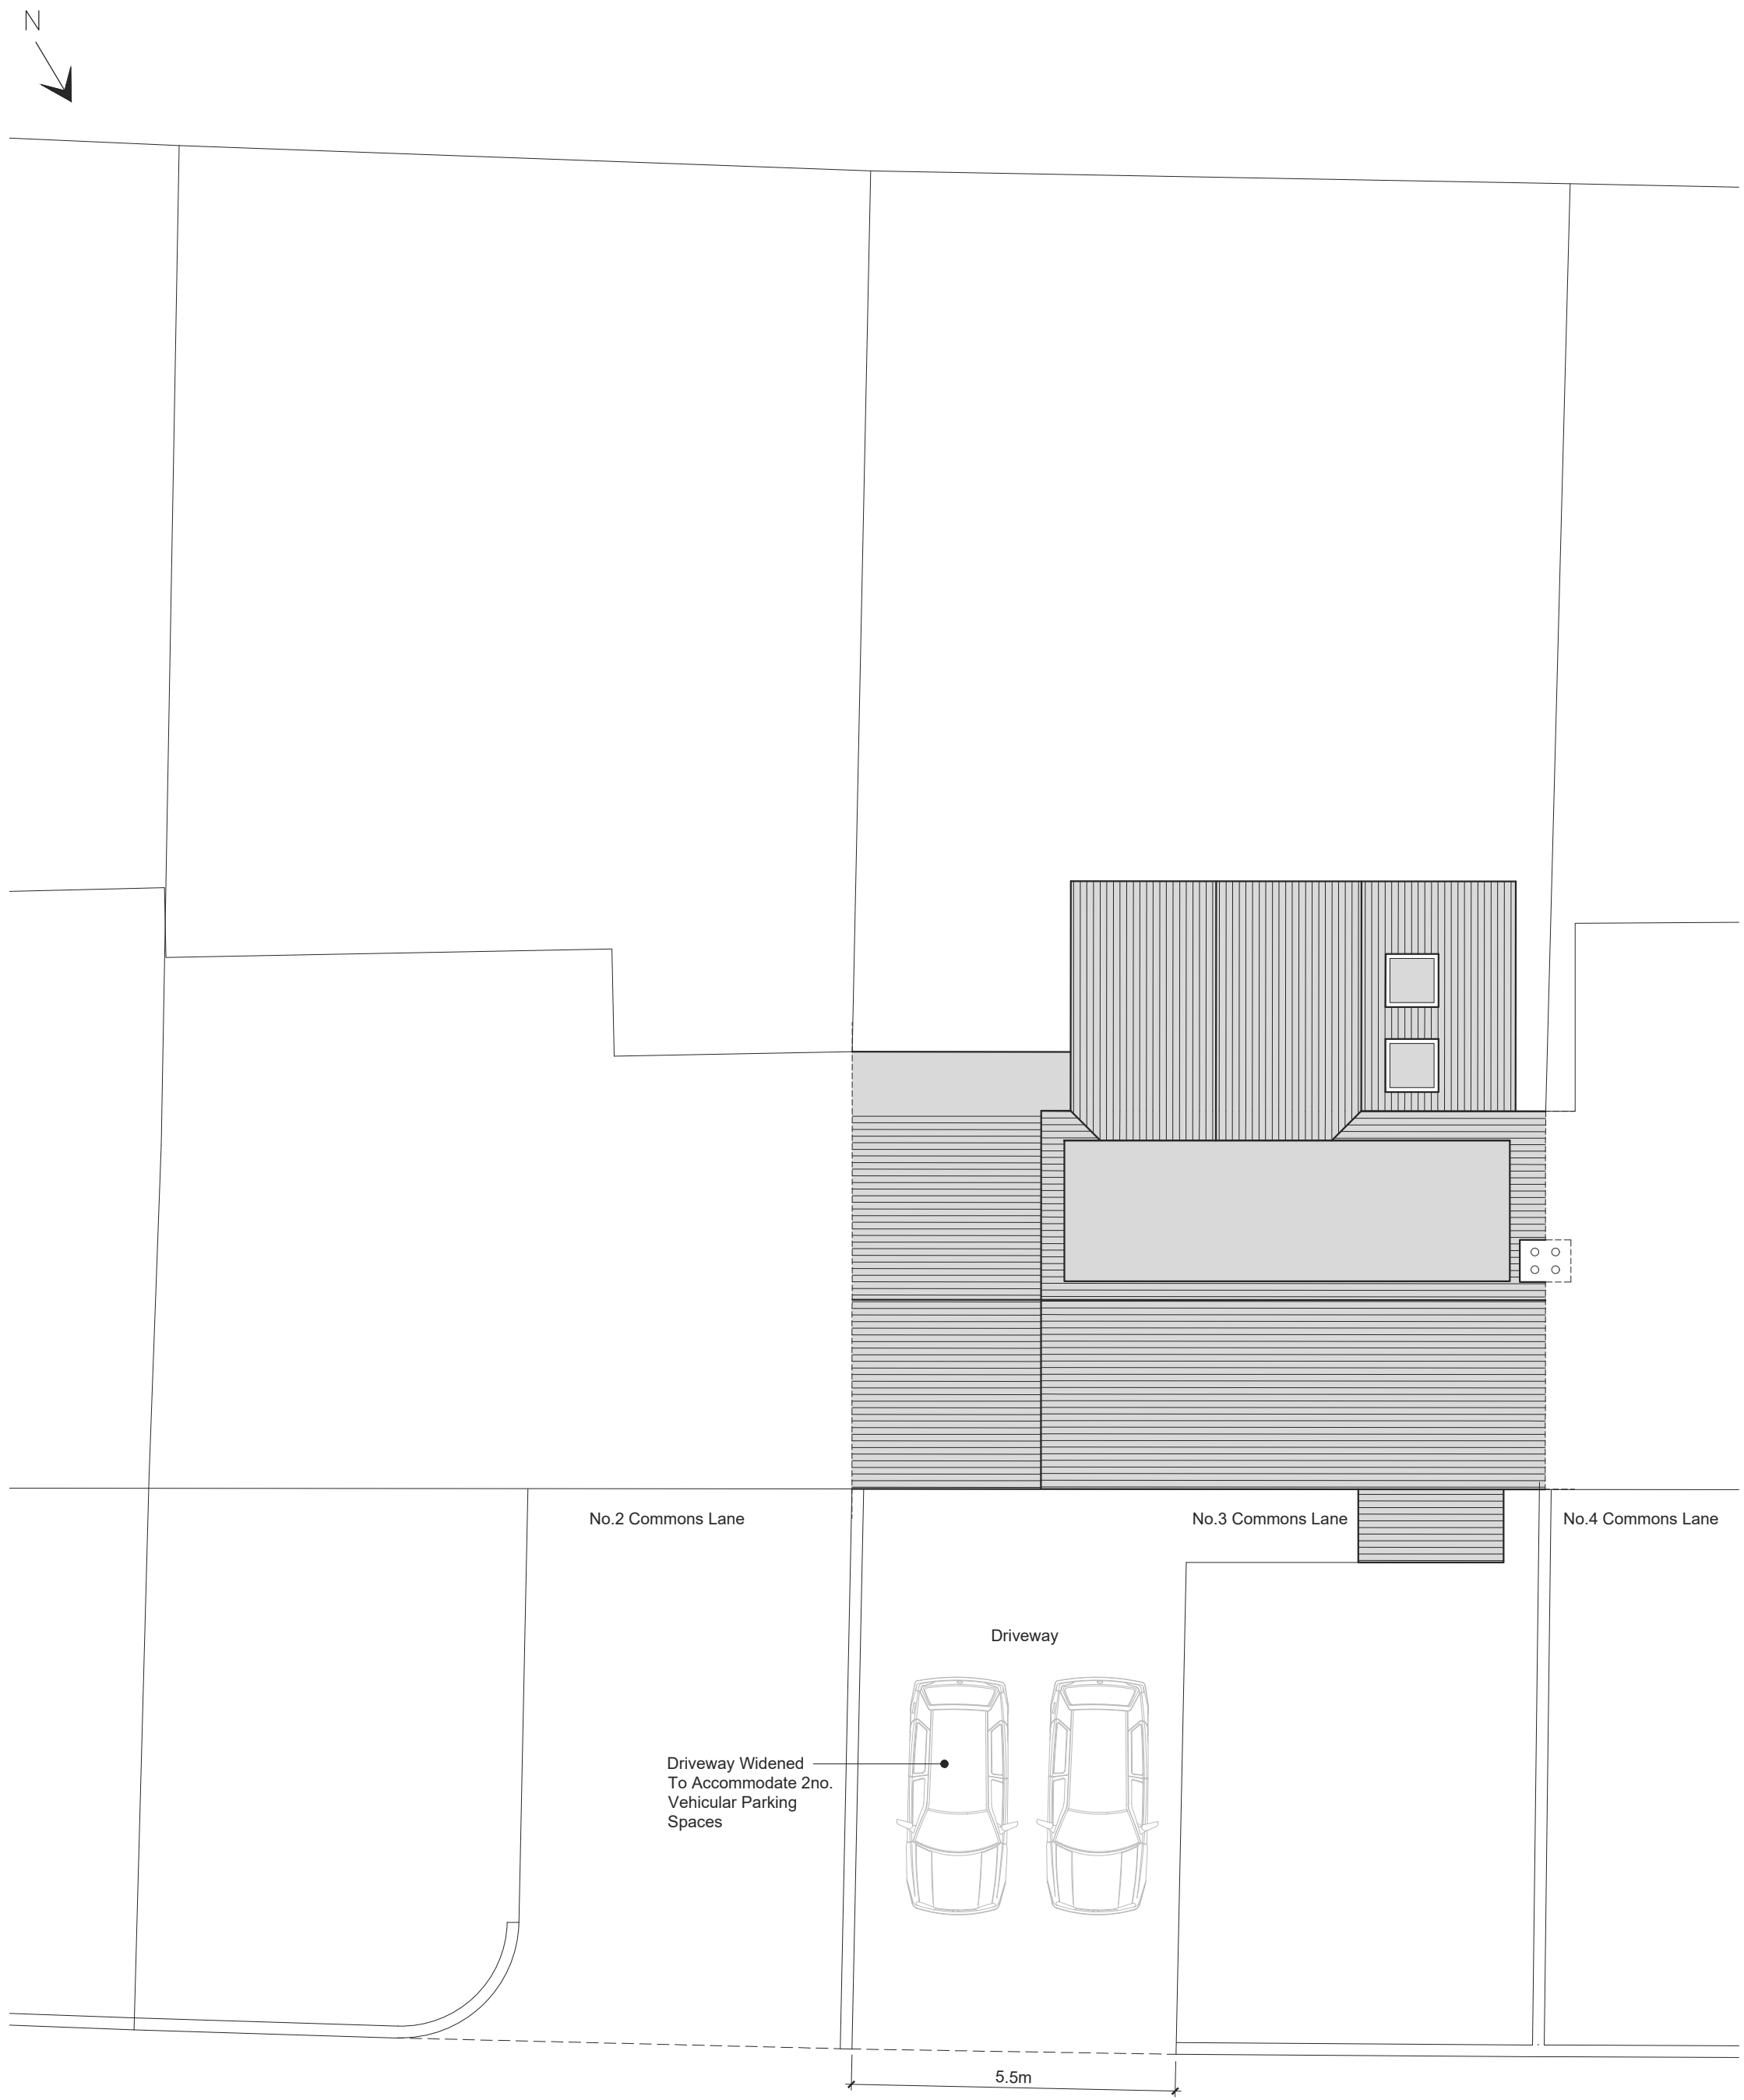

PROPOSED SITE PLAN
Scale 1:100