


Front Elevation (North-West)  
Scale 1:100

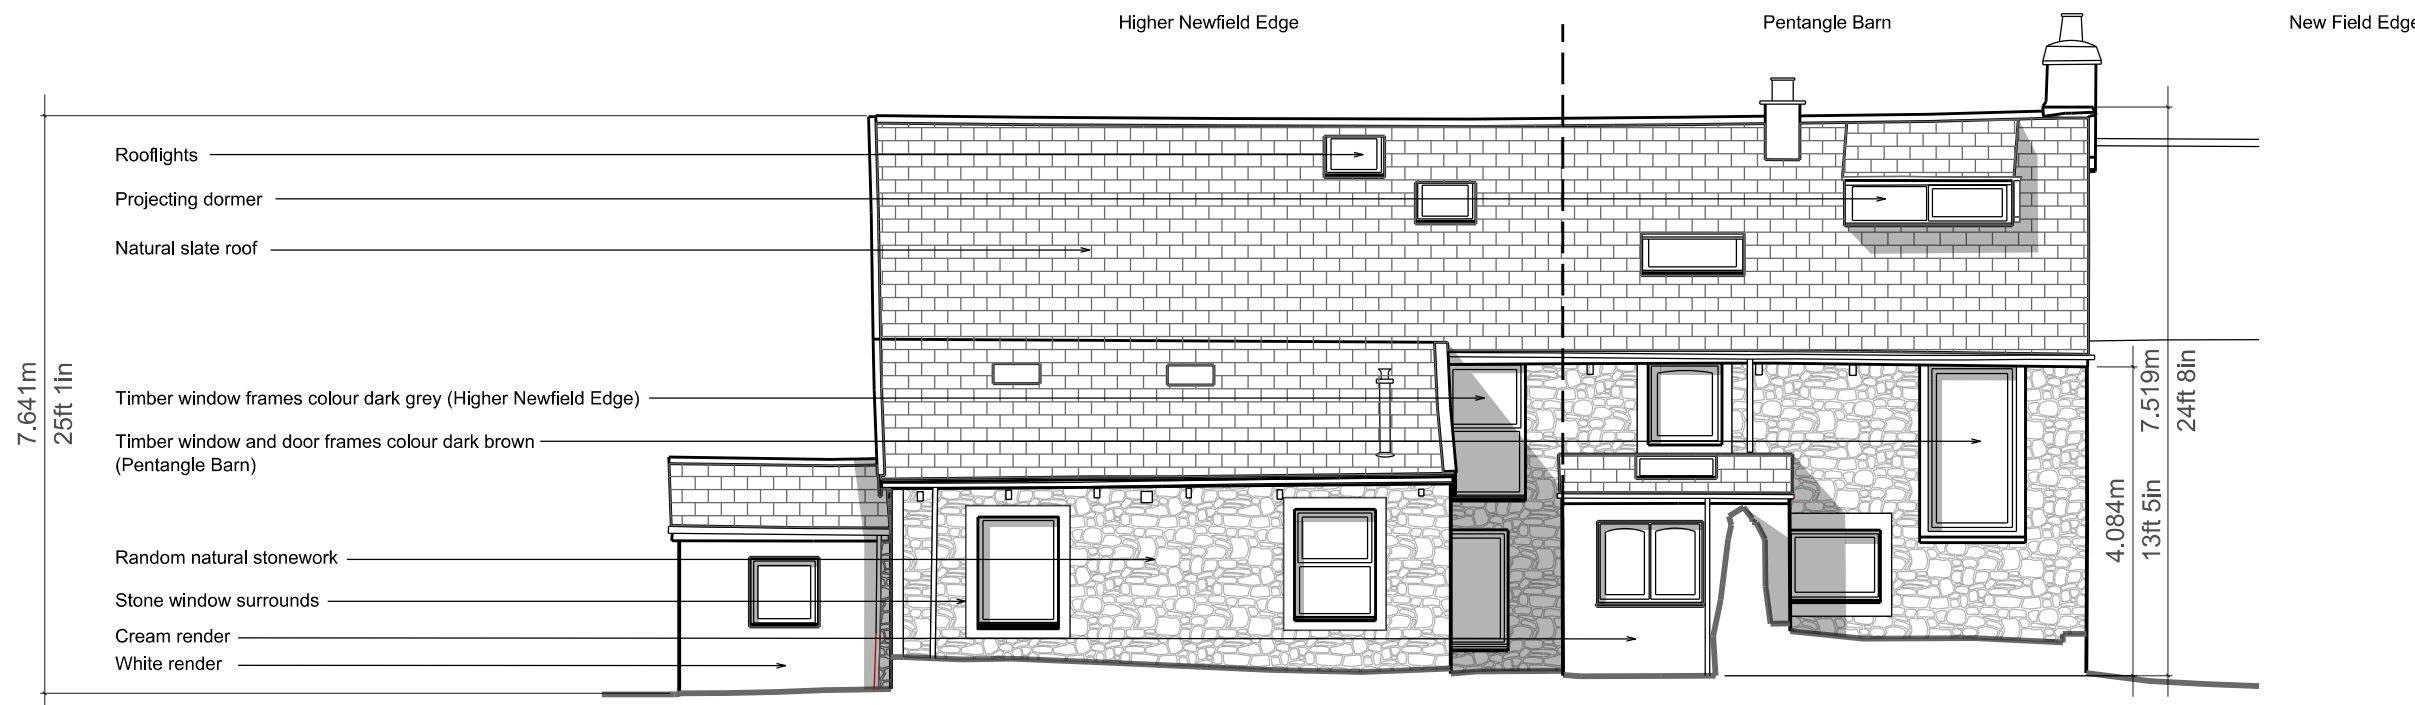

Side Elevation (South-West)  
Scale 1:100



Rear Elevation (South-East)  
Scale 1:100