
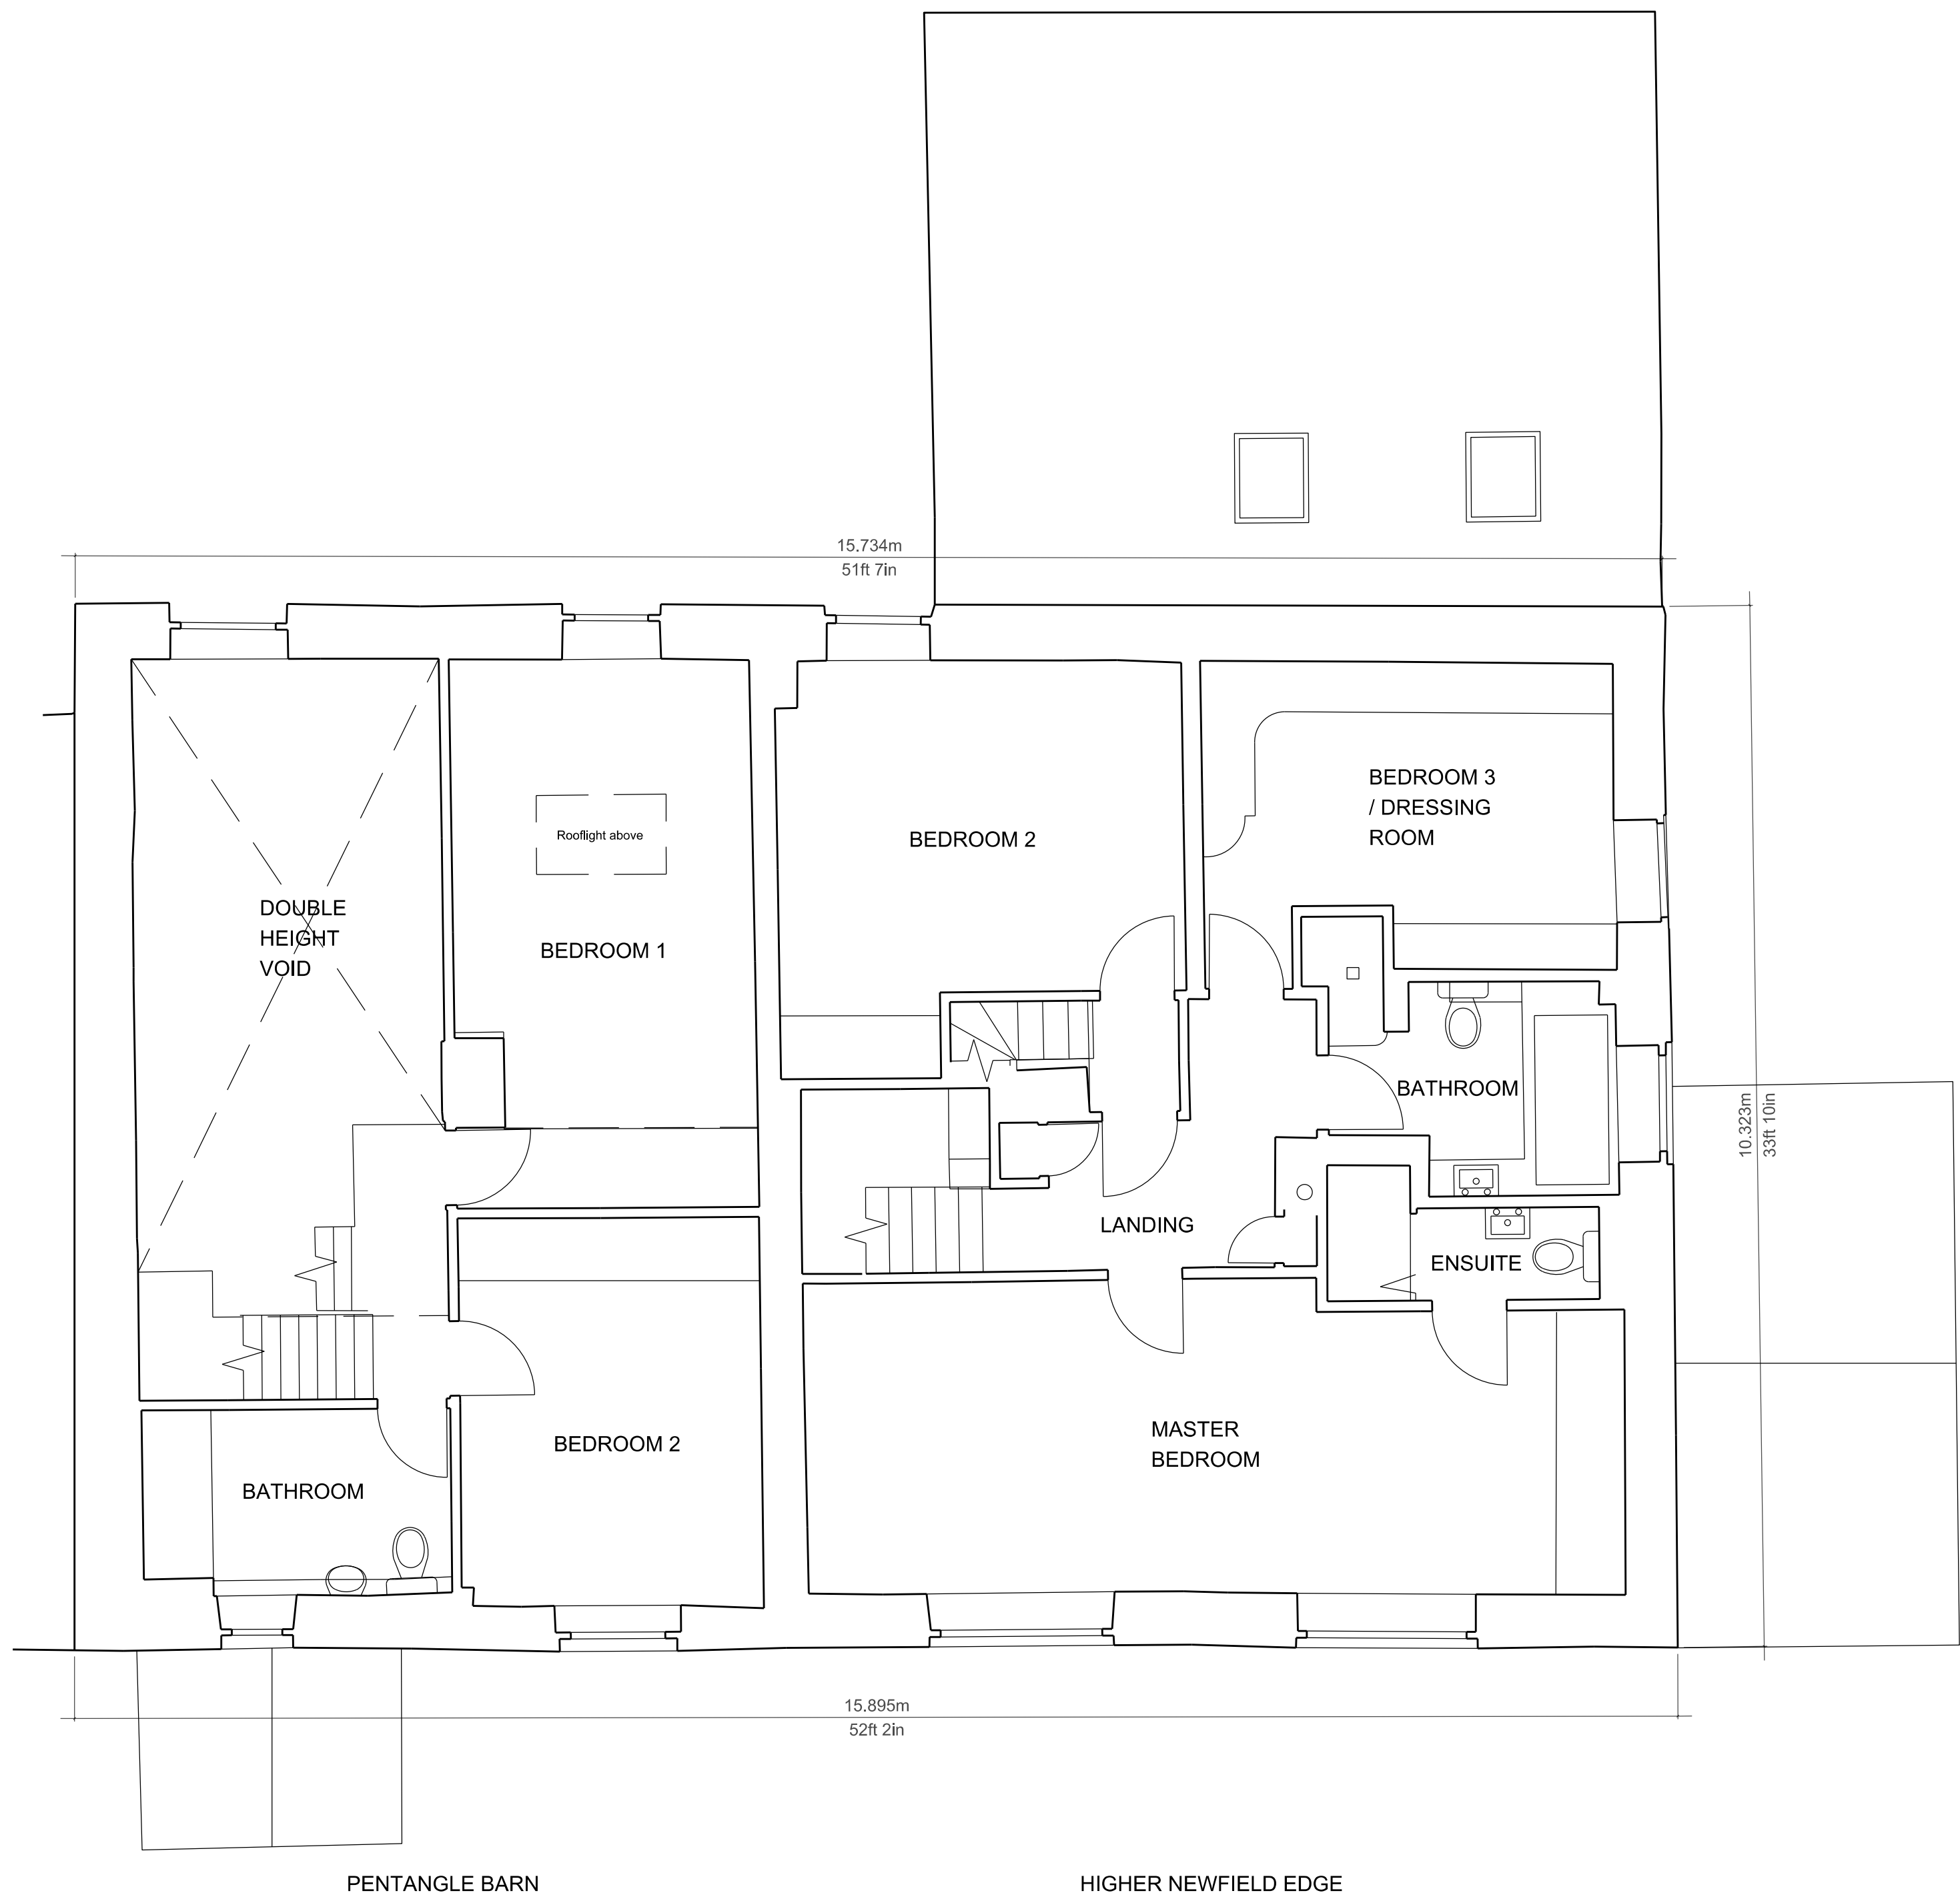


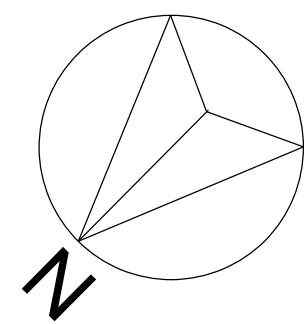

Existing First Floor Plan
Scale 1:50