


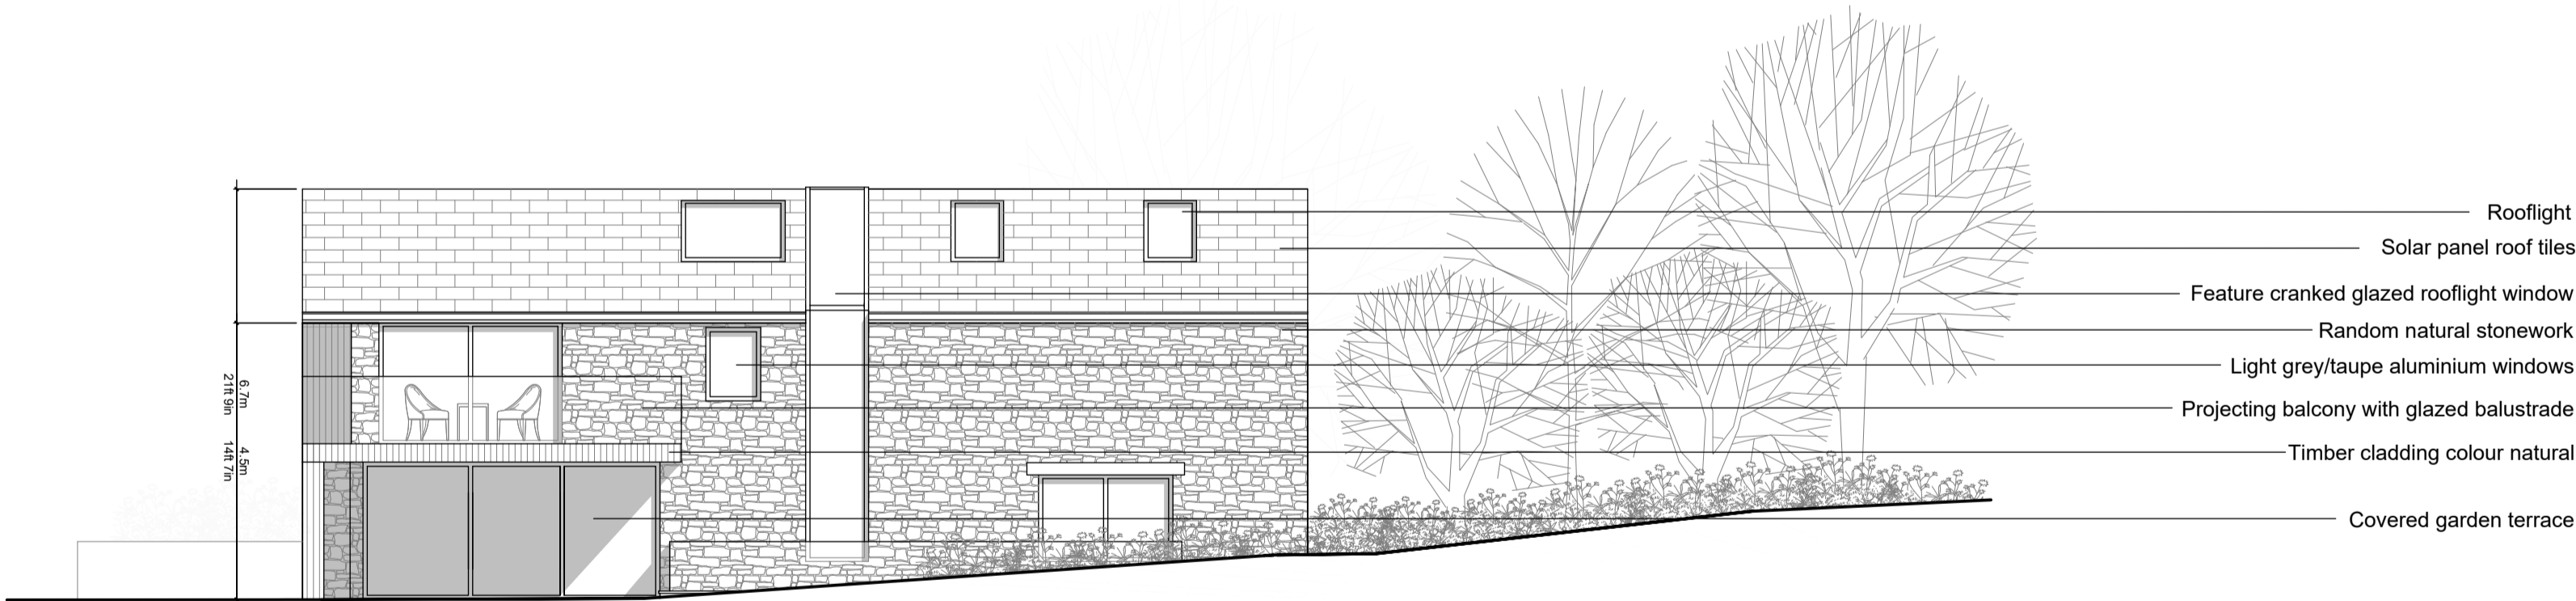

North-West Elevation
Scale 1:100



South-East Elevation
Scale 1:100