


Proposed First Floor Plan  
Scale 1:100

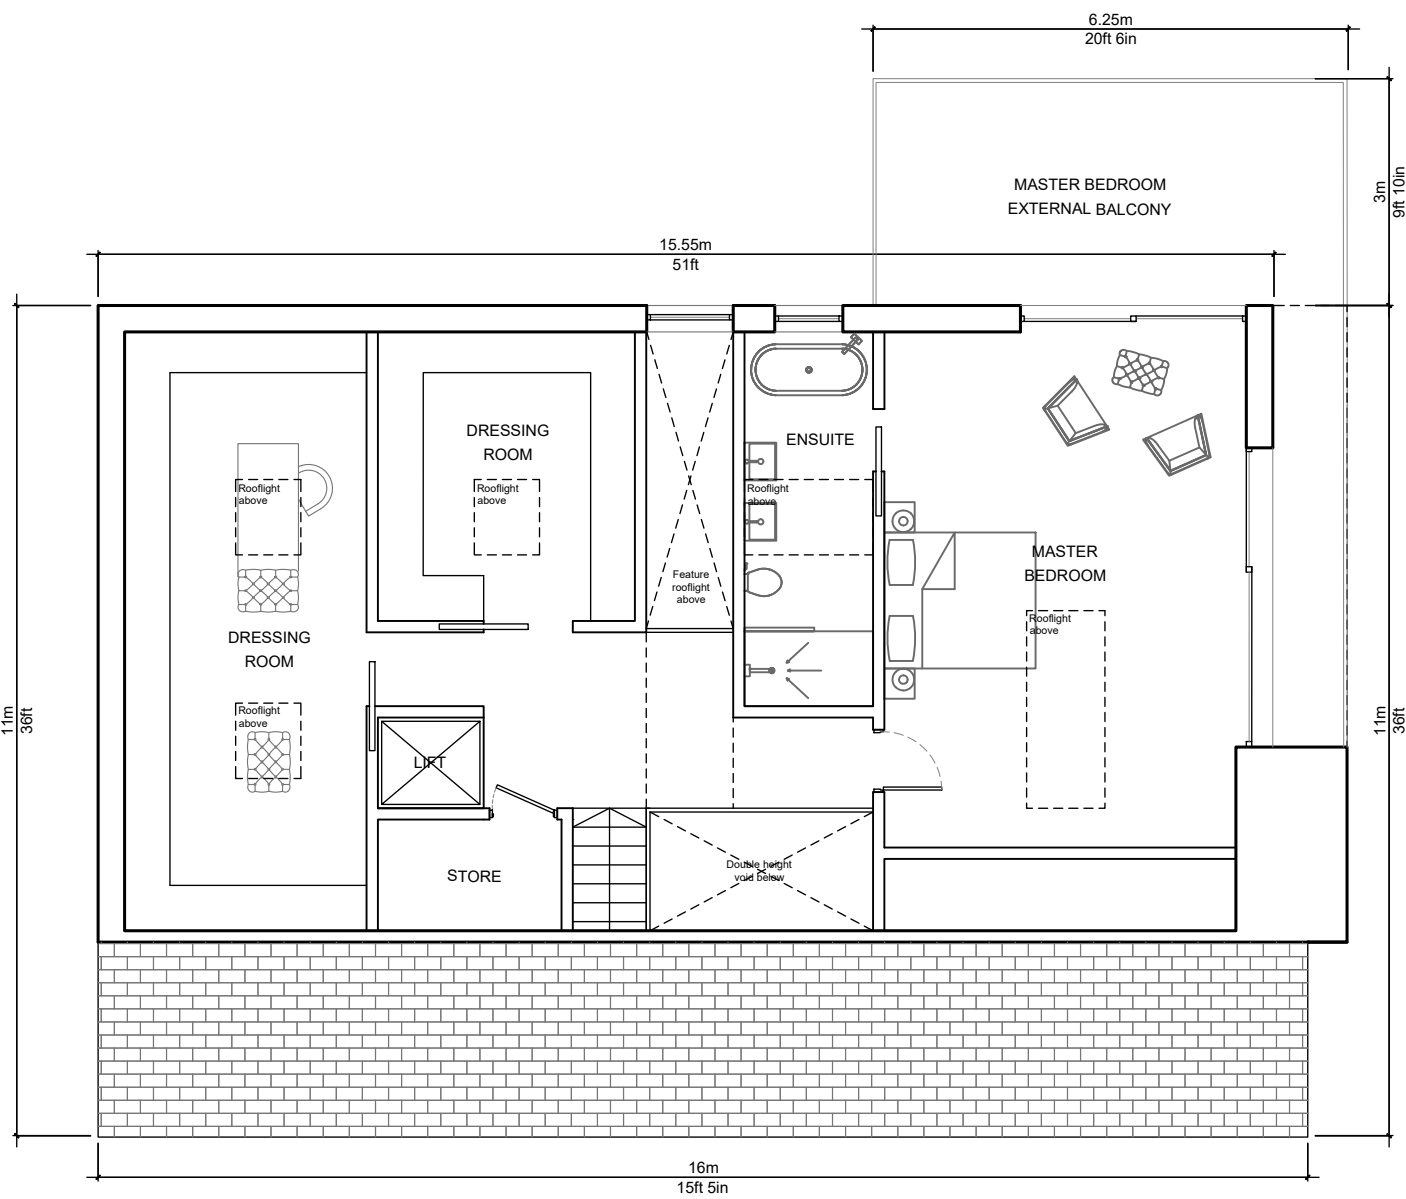

Proposed Second Floor Plan  
Scale 1:100