


Electrical vehicle charging point

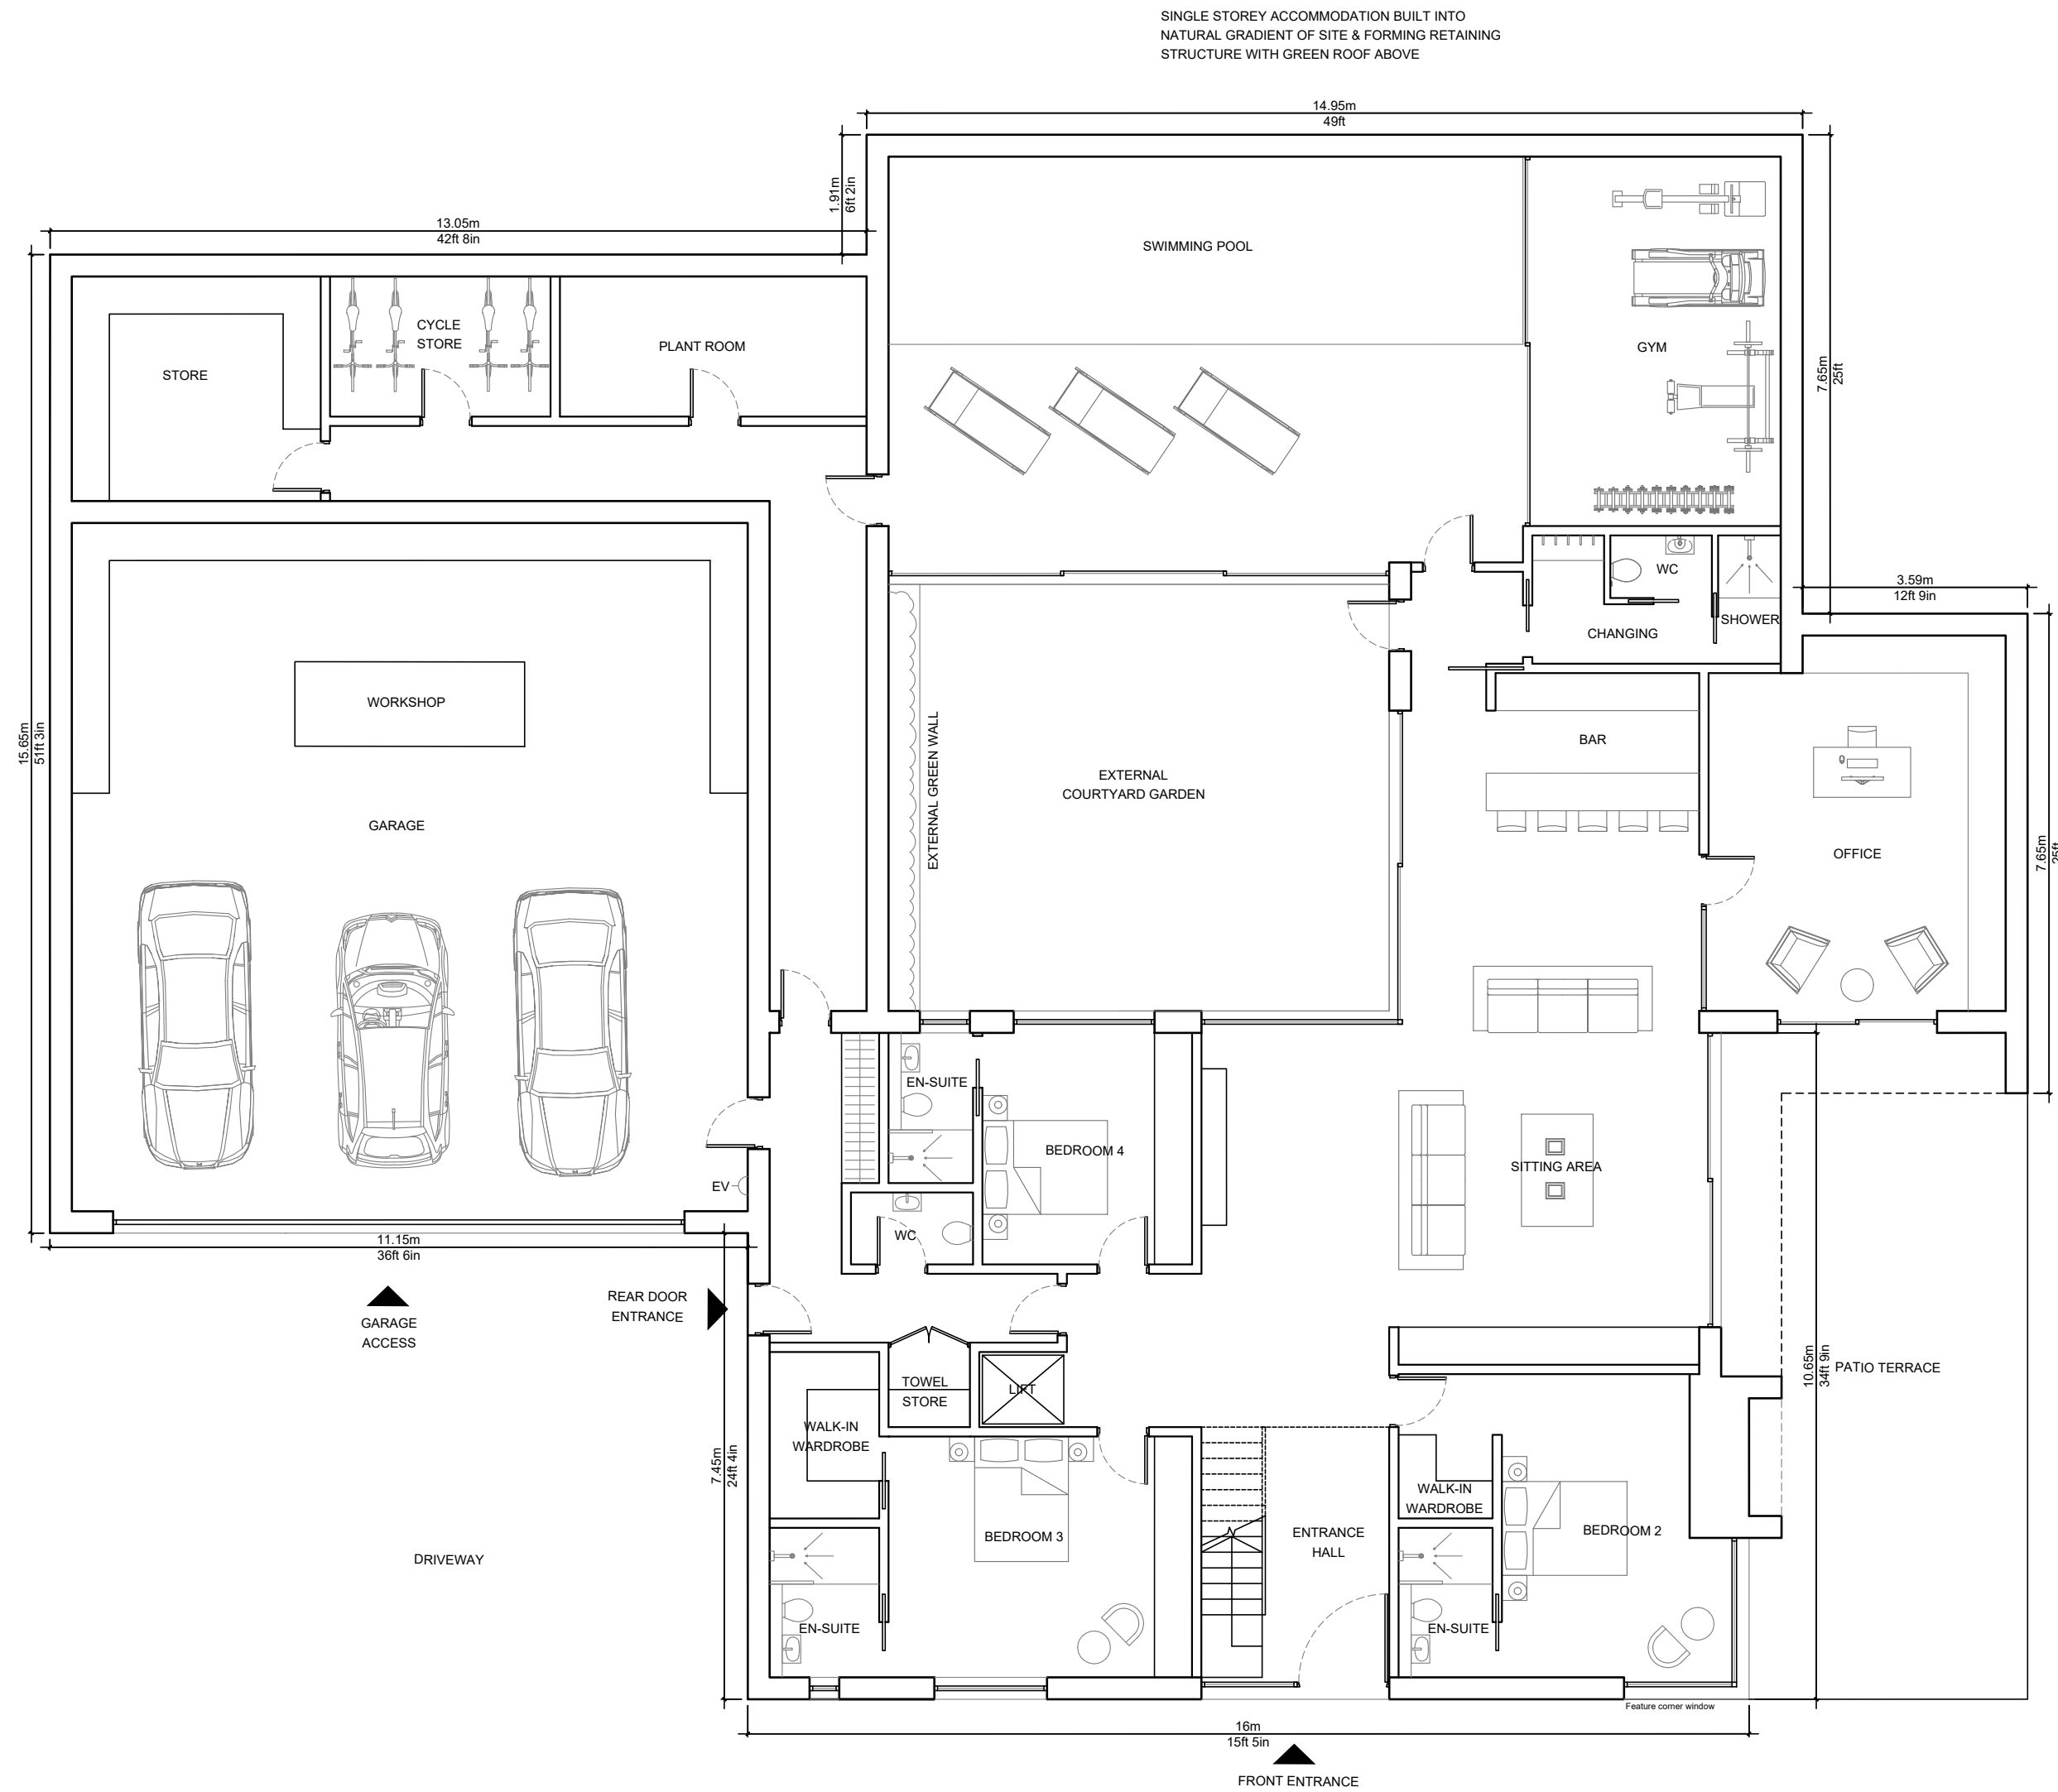

Proposed Ground Floor Plan
Scale 1:100