


EXISTING GROUND FLOOR PLAN
Scale 1:50

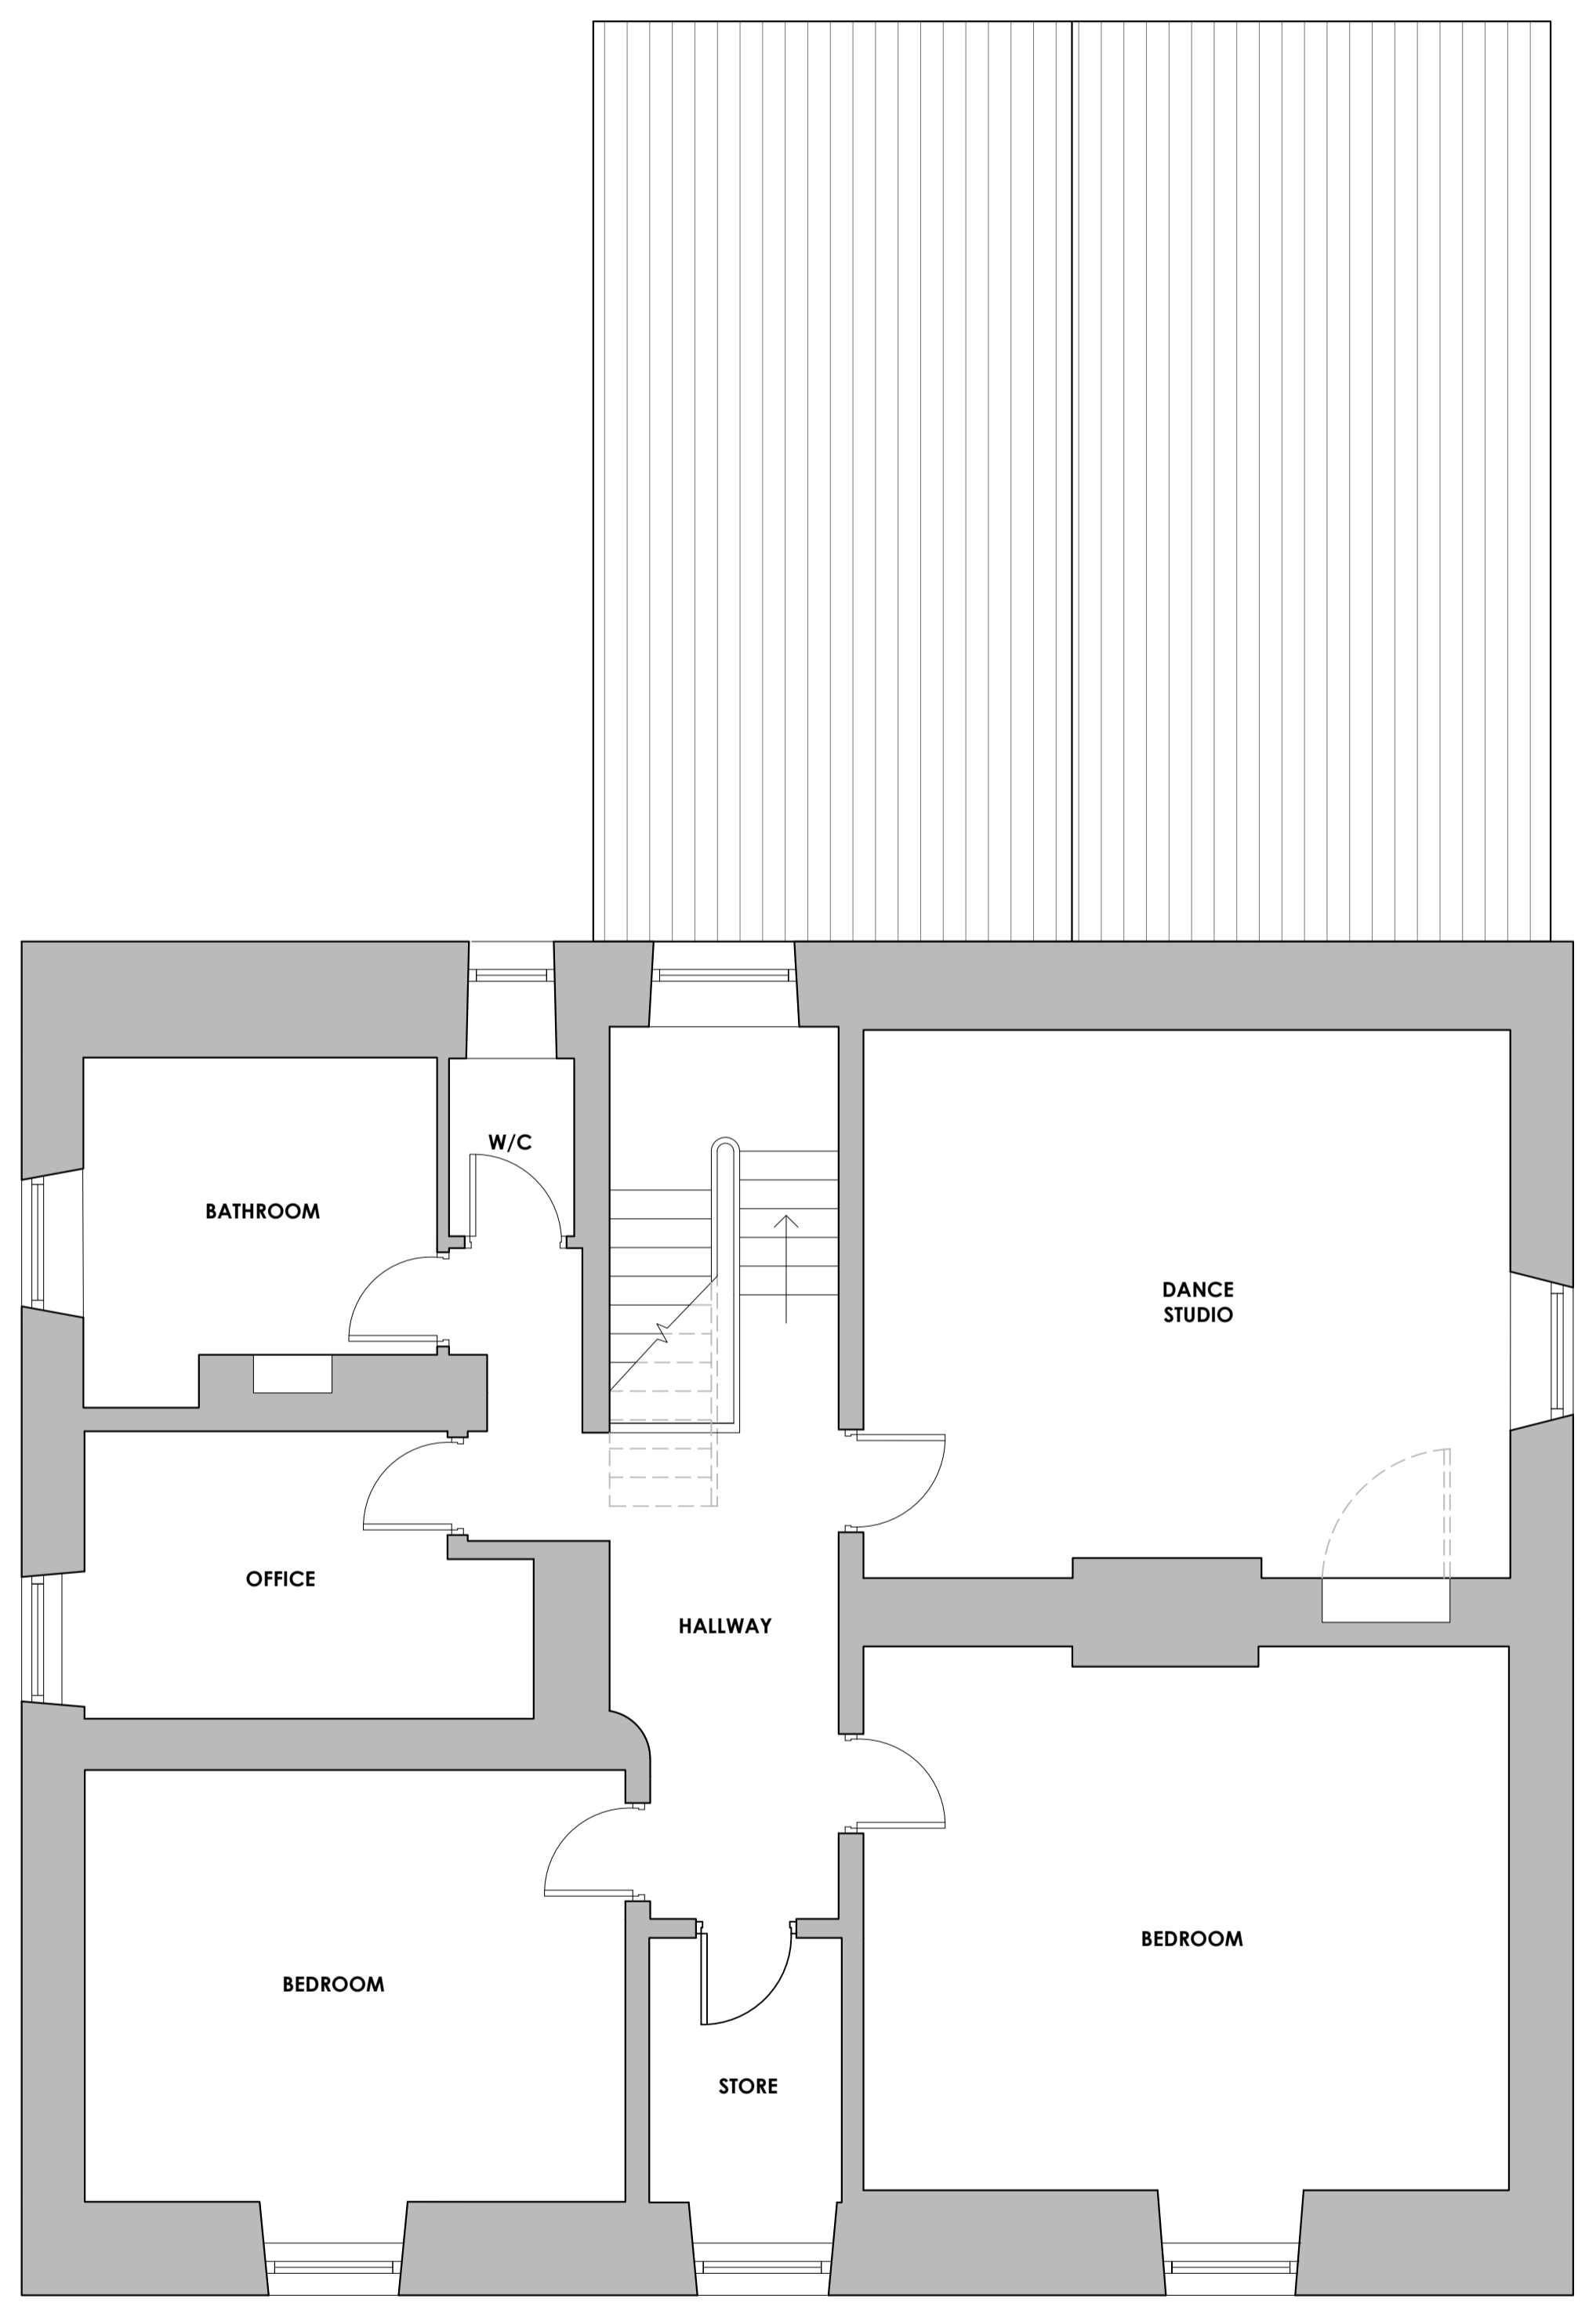

EXISTING FIRST FLOOR PLAN
Scale 1:50

Client
Mr Billy Wright

Job Title
Internal alterations at
St James House
St James Street
Clitheroe
BB7 1HH

Drawing Title
Existing floor plans

Scale: 1:50 @ A1 Date: Sept 2021 Drawn: WJB

spa
SUNDERLAND PEACOCK ARCHITECTS
SUNDERLAND PEACOCK & ASSOCIATES LTD.
HADDERSFIELD, PARKWOOD ROAD, CLITHEROE
LANCASHIRE, BB7 2AG
T 01200 421118 F 01200 421328
E info@sunderlandpeacock.com
www.sunderlandpeacock.com

6470 -02