



Peter Hitchen  
Architects

Marathon House  
The Sidings Business Park  
Whalley, BB7 9SE

01254 823 885

[www.peterhitchenarchitects.co.uk](http://www.peterhitchenarchitects.co.uk)

NOTES:

No.	Description	Date

CLIENT: DARREN GRIFFIN  
11 Painterwood  
Whalley Old Road  
Billington  
Lancashire  
BB7 9JD

PROJECT:  
Rear Elevation Changes

SHEET:  
EXISTING SITE PLAN

Project number PHA/679

Date 6/12/2021

Drawn by LW

Checked by PH

A1.1

Scale 1 : 200

Sheet size A1



Peter Hitchen  
Architects

Marathon House  
The Sidings Business Park  
Whalley, BB7 9SE

01254 823 885

[www.peterhitchenarchitects.co.uk](http://www.peterhitchenarchitects.co.uk)

NOTES:

No.	Description	Date

CLIENT: DARREN GRIFFIN

11 Painterwood  
Whalley Old Road  
Billington  
Lancashire  
BB7 9JD

PROJECT:

Rear Elevation Changes

SHEET:

PROPOSED SITE  
PLAN

Project number PHA/679

Date 6/12/2021

Drawn by LW

Checked by PH

A1.2


Scale 1 : 200

Sheet size A1


PROPOSED SITE PLAN

1 : 200



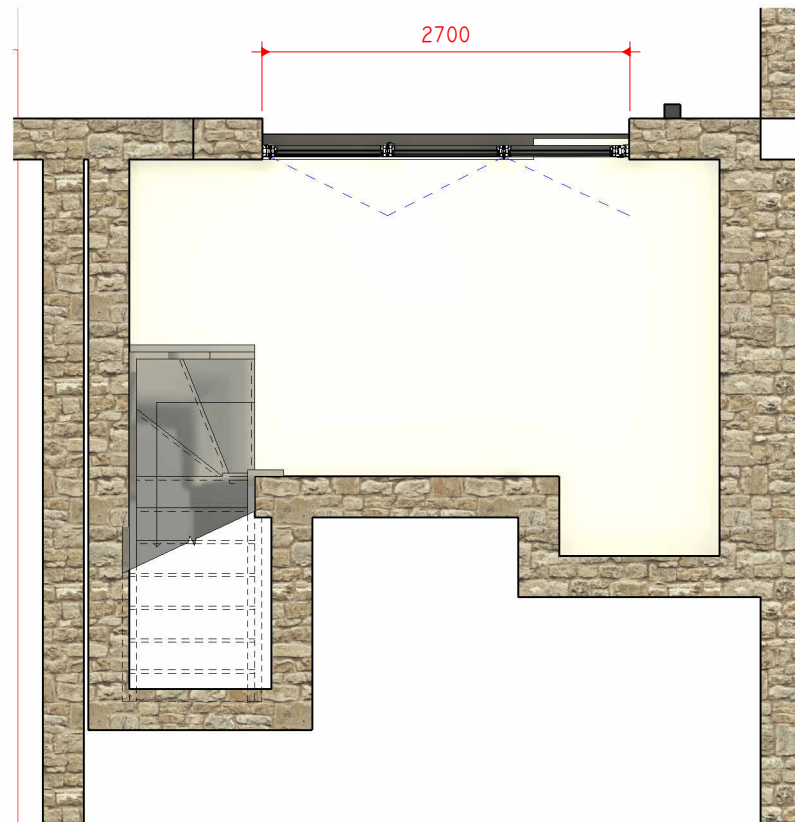

1  
0 PROPOSED GROUND FLOOR  
1 : 25

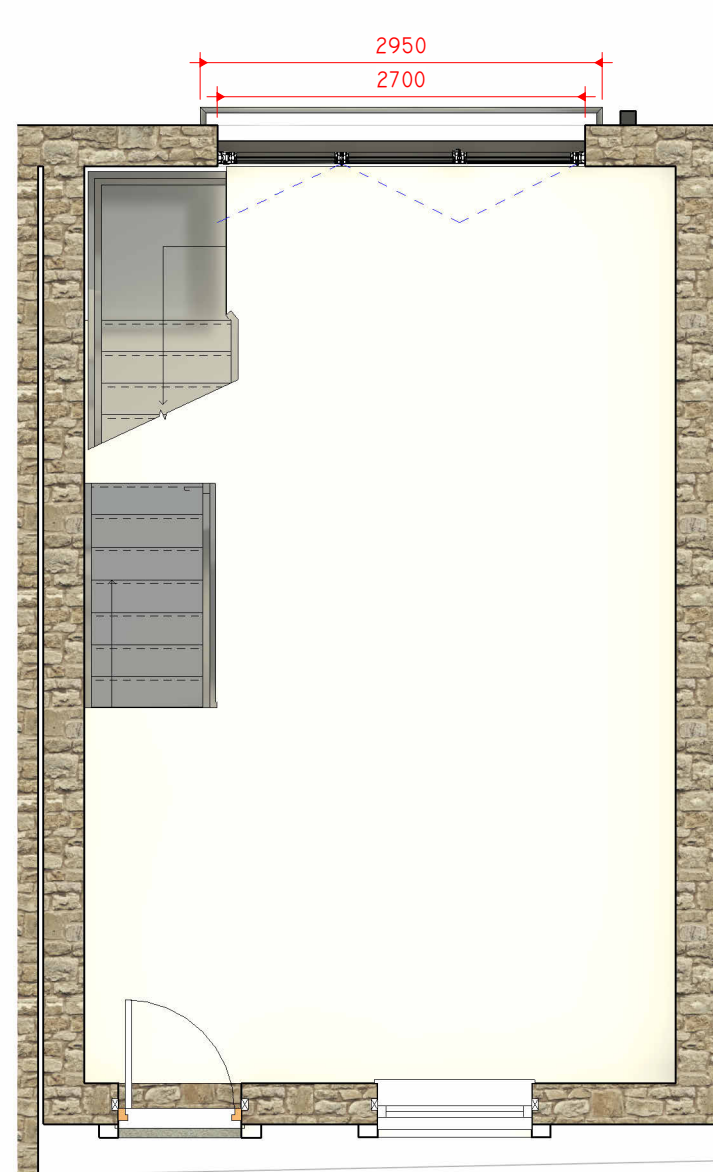

2  
1 PROPOSED FIRST FLOOR  
1 : 25



3  
2 PROPOSED EAVES  
1 : 25

Peter Hitchen  
Architects

Marathon House  
The Sidings Business Park  
Whalley, BB7 9SE

01254 823 885

www.peterhitchenarchitects.co.uk

NOTES:

No.	Description	Date

CLIENT: DARREN GRIFFIN

11 Painterwood  
Whalley Old Road  
Billington  
Lancashire  
BB7 9JD

PROJECT:

Rear Elevation Changes

SHEET:

PROPOSED PLANS

Project number PHA/679

Date 6/12/2021

Drawn by LW

Checked by PH

A1.4

Scale 1 : 25

Sheet size A1





1 PROPOSED REAR ELEVATION  
1 : 25



2 PROPOSED FRONT ELEVATION  
1 : 25

Peter Hitchen  
Architects

Marathon House  
The Sidings Business Park  
Whalley, BB7 9SE

01254 823 885

www.peterhitchenarchitects.co.uk

NOTES:

No.	Description	Date

CLIENT: DARREN GRIFFIN

11 Painterwood  
Whalley Old Road  
Billington  
Lancashire  
BB7 9JD

PROJECT:

Rear Elevation Changes

SHEET:

PROPOSED  
ELEVATIONS

Project number PHA/679

Date 6/12/2021

Drawn by LW

Checked by PH

A2.2

Scale 1 : 25

Sheet size A1