




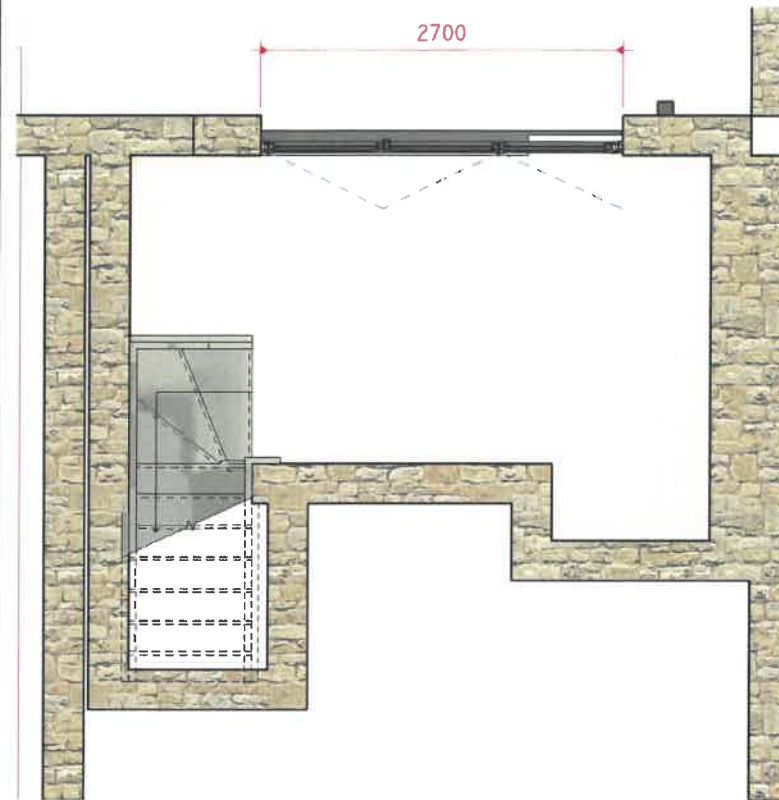

1
0 PROPOSED GROUND FLOOR
1 : 25

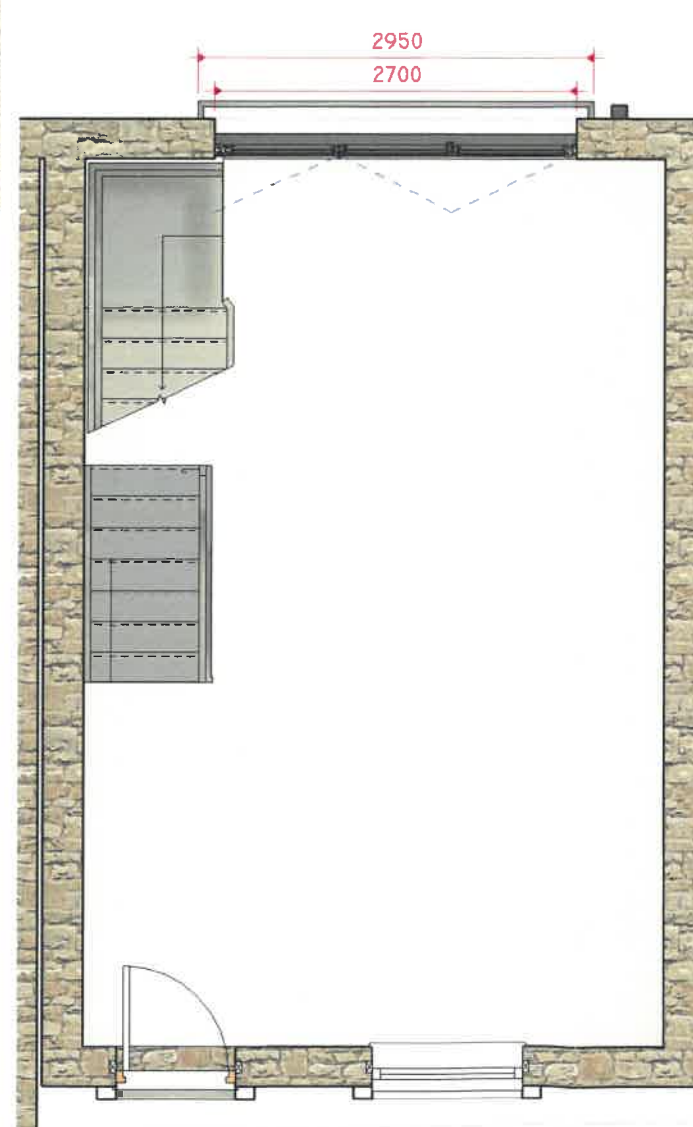

2
1 PROPOSED FIRST FLOOR
1 : 25

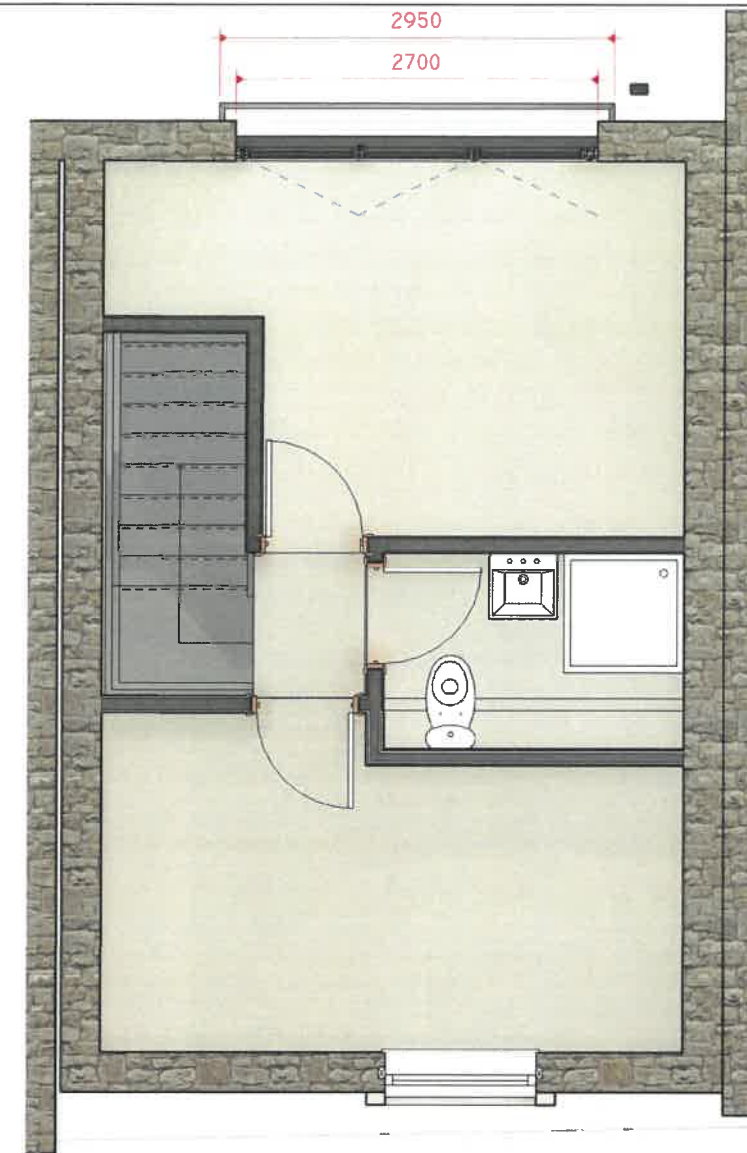

3
2 PROPOSED EAVES
1 : 25

Peter Hitchen
Architects

Marathon House
The Sidings Business Park
Whalley, BB7 9SE

01254 823 885

www.peterhitchenarchitects.co.uk

NOTES:

No.	Description	Date

CLIENT: DARREN GRIFFIN
11 Painterwood
Whalley Old Road
Billington
Lancashire
BB7 9JD

PROJECT:
Rear Elevation Changes

SHEET:
PROPOSED PLANS

Project number PHA/679

Date 6/12/2021

Drawn by LW

Checked by PH

A1.4

Scale 1 : 25

Sheet size A1