





**PROPOSED FRONT ELEVATION**  
Scale 1:50

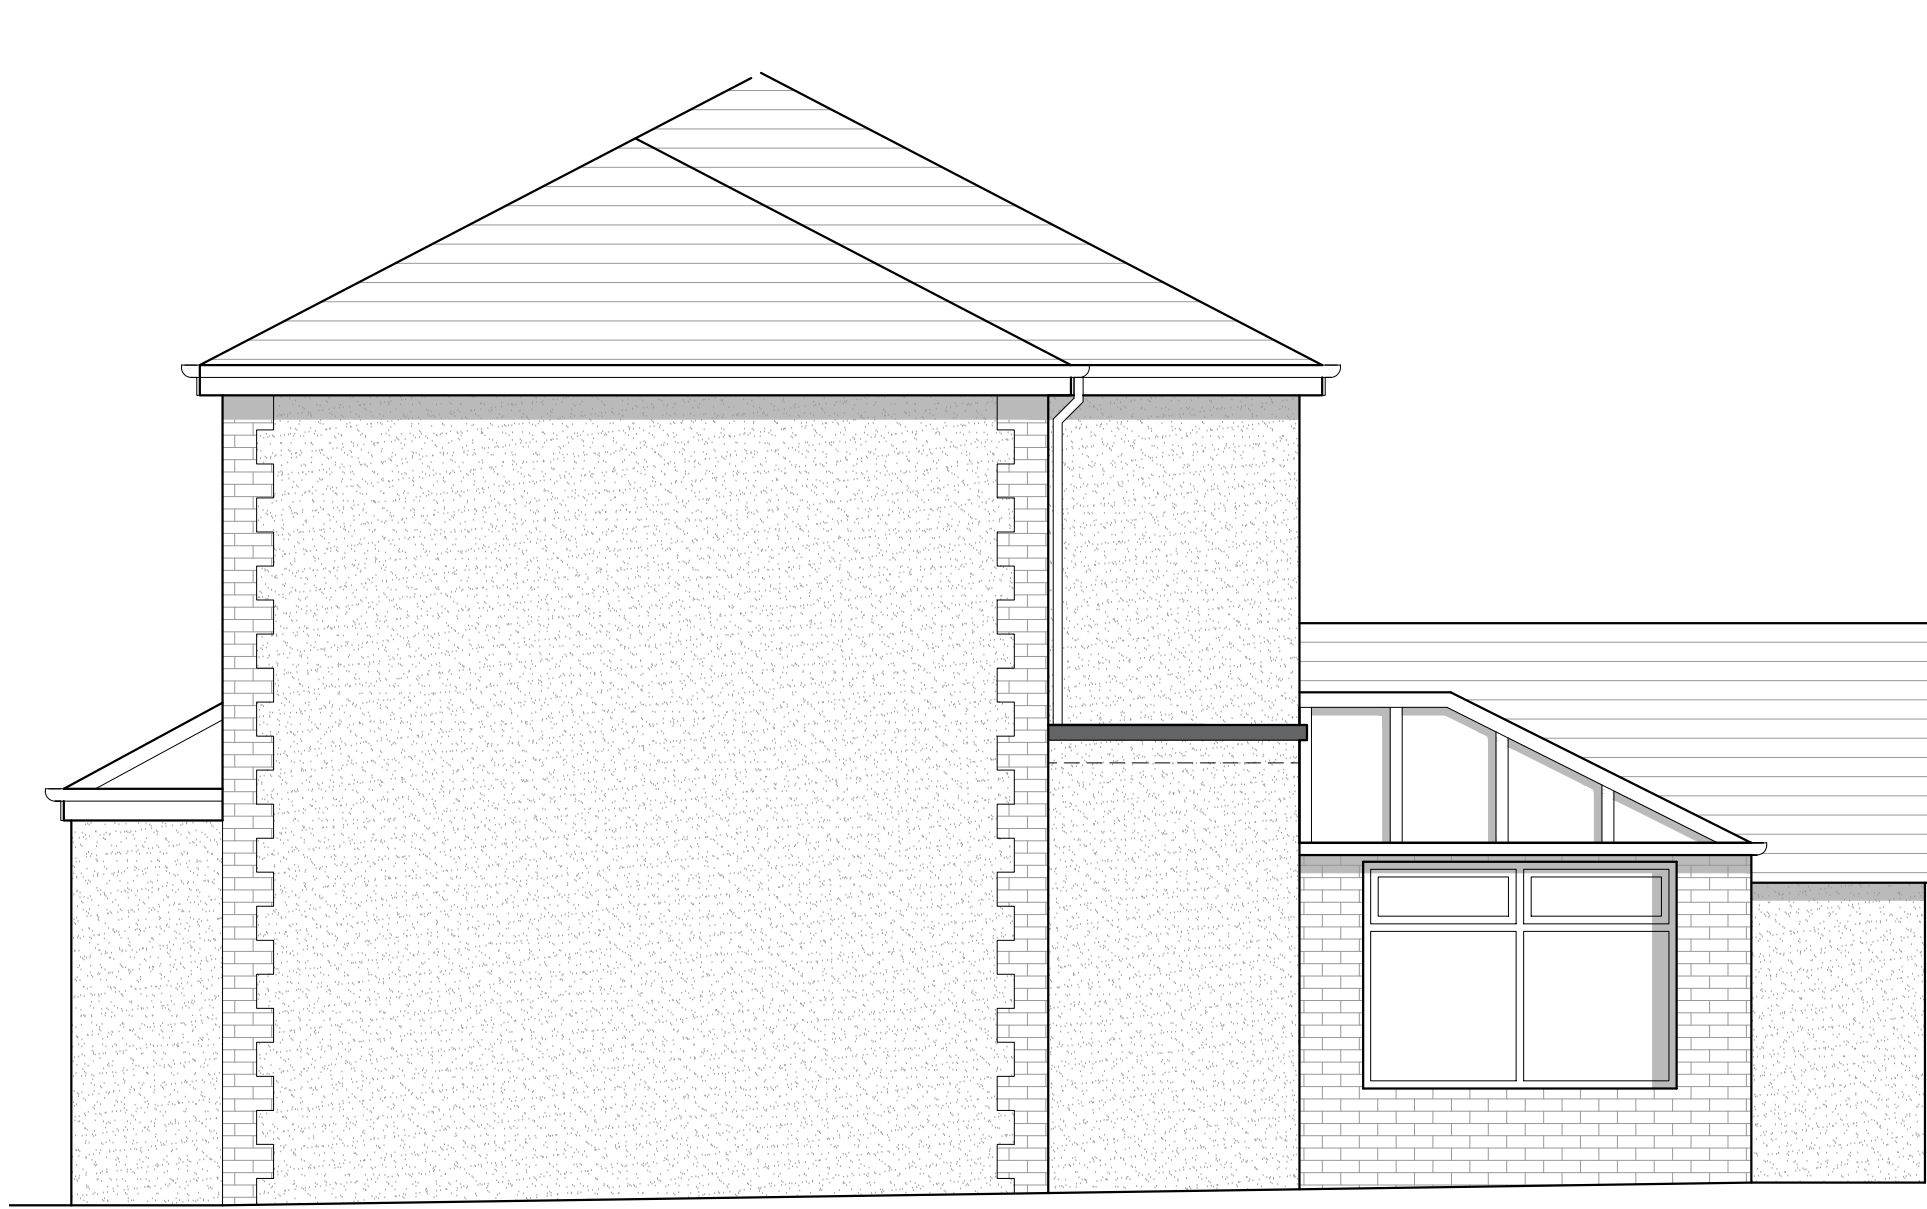


**PROPOSED SIDE ELEVATION**  
Scale 1:50




**PROPOSED REAR ELEVATION**  
Scale 1:50

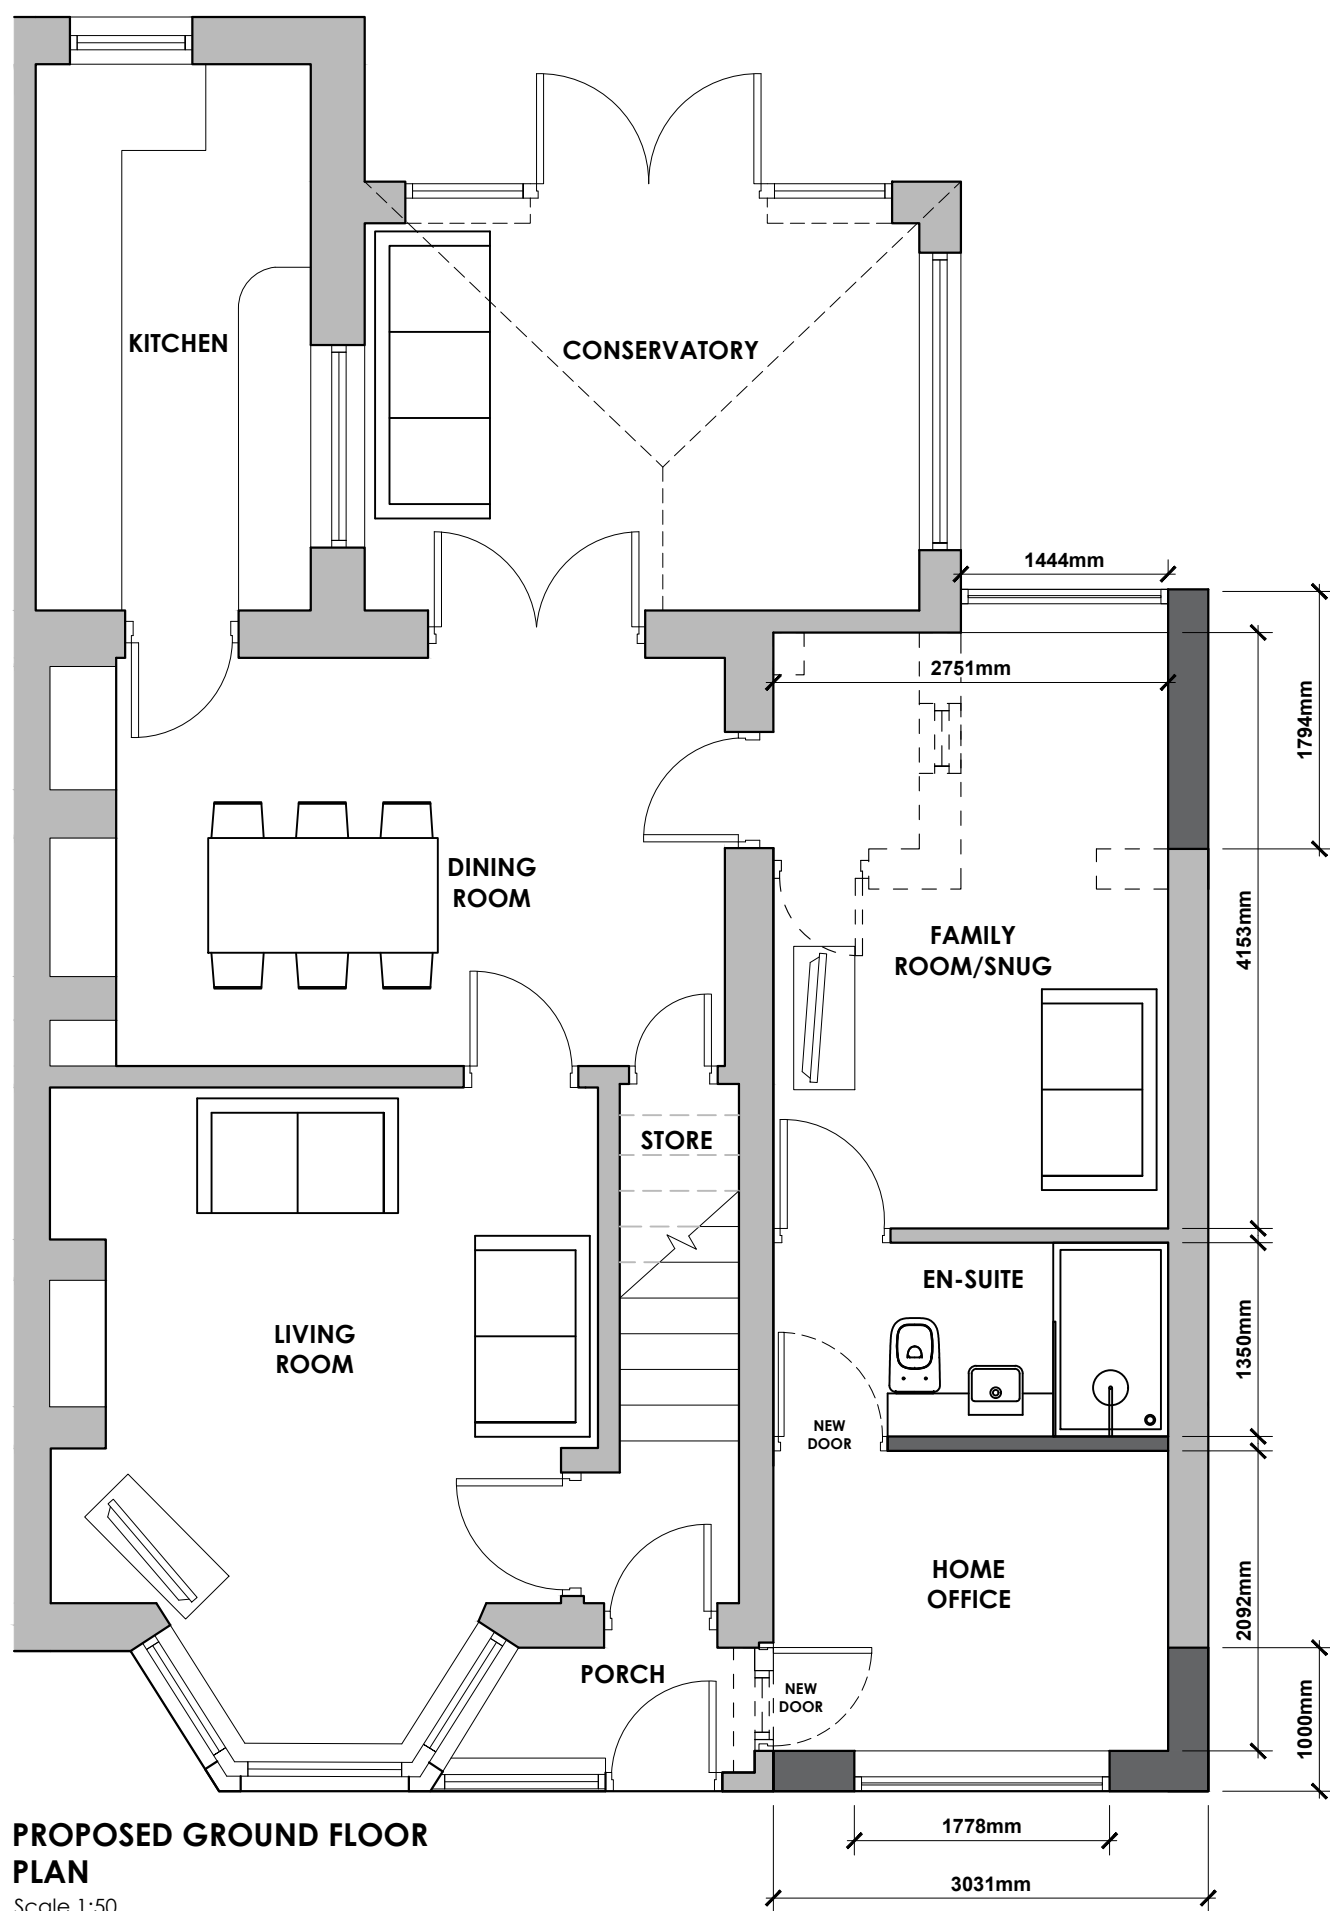

**PROPOSED GROUND FLOOR PLAN**  
Scale 1:50

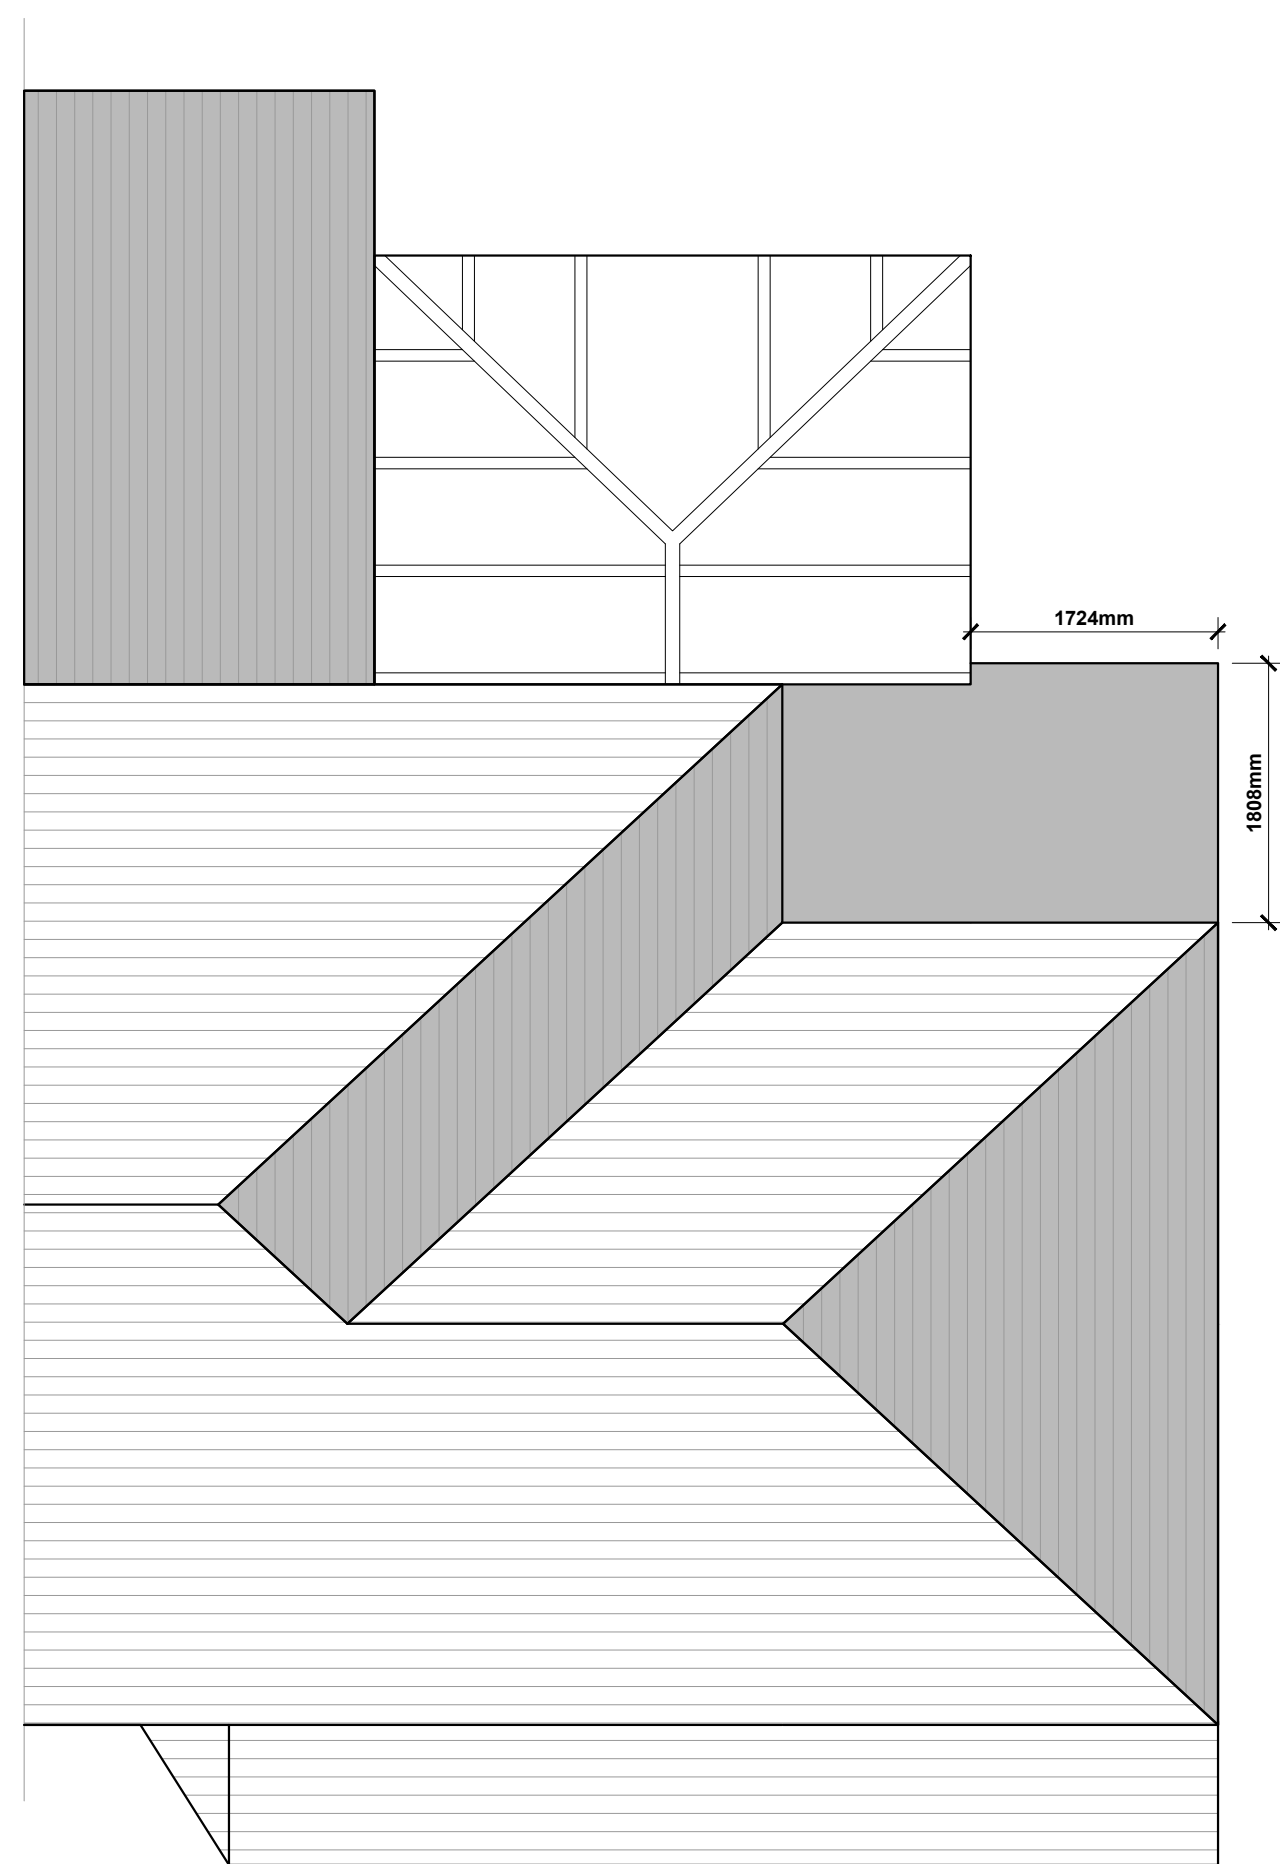

**PROPOSED ROOF PLAN**  
Scale 1:50

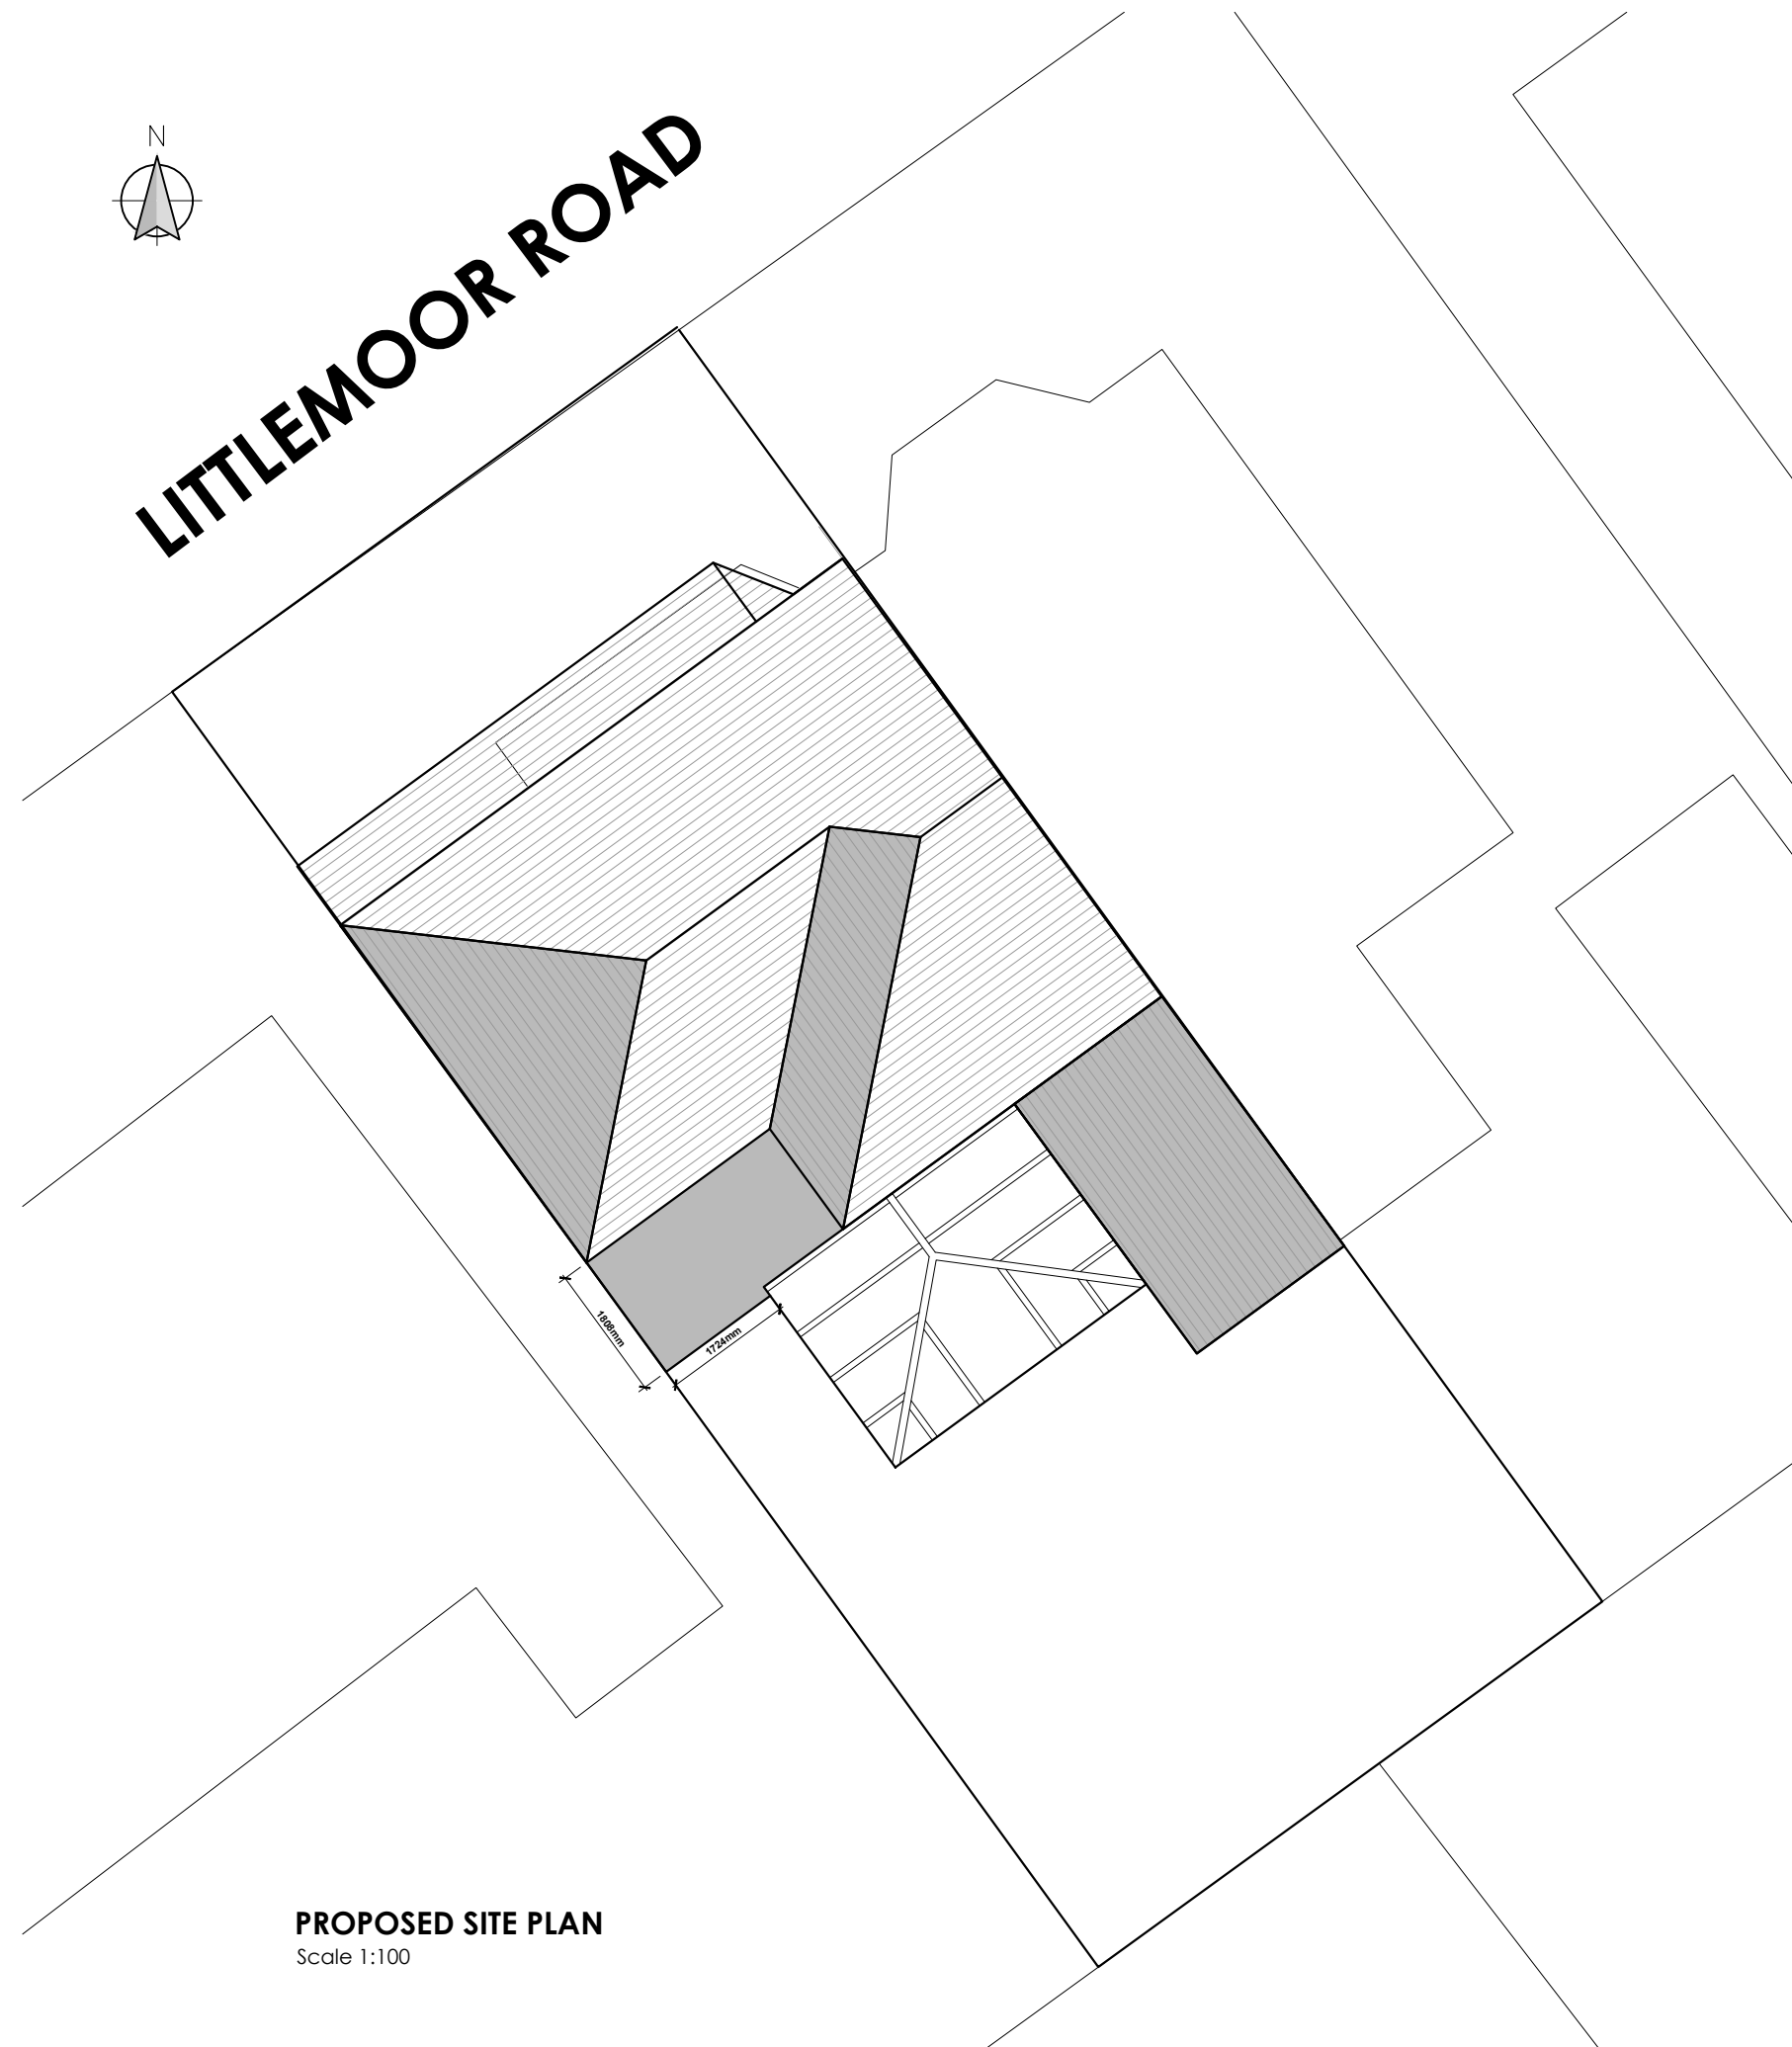

**PROPOSED SITE PLAN**  
Scale 1:100

B - 25.11.2021 - Amendments further to Client email. TDM  
A - 18.11.2021 - Amendments further to Client meeting. TDM

Client  
Mr Chris Peacock & Mrs Estelle Tomlinson

Job Title  
Proposed extensions and alterations at  
89 Littlemoor Road  
Clitheroe  
BB7 1EW

Drawing Title  
Proposed Plans and Elevations

Scale  
Various @ A1

Date  
NOV 2021

Drawn  
TDM

**spa**  
ARCHITECTS  
SUNDERLAND PEACOCK & ASSOCIATES LTD.  
HAZELBERRY, PEARL CO ROAD, CLITHEROE  
LANCASHIRE, BB7 2AG  
T 01200 451178 F 01200 427328  
E info@sunderlandpeacock.com  
www.sunderlandpeacock.com

**6520 -02B**