

Notes:

All work is to be carried out to the latest current British standards Codes of Practice and recognised working practices.


All work and materials should comply with Health and Safety legislation and to be approved by the Local Authority Planning / Building Control Officer.

All dimensions are in millimetres unless where explicitly shown otherwise.


The contractor should check and clarify all dimensions as work proceeds and notify the design team of any discrepancies.

Do not scale off the drawings, if in doubt ask.


Avalon Chartered Town Planning are not liable for work undertaken prior to Full Planning Consent and/or Building Regulations Approval

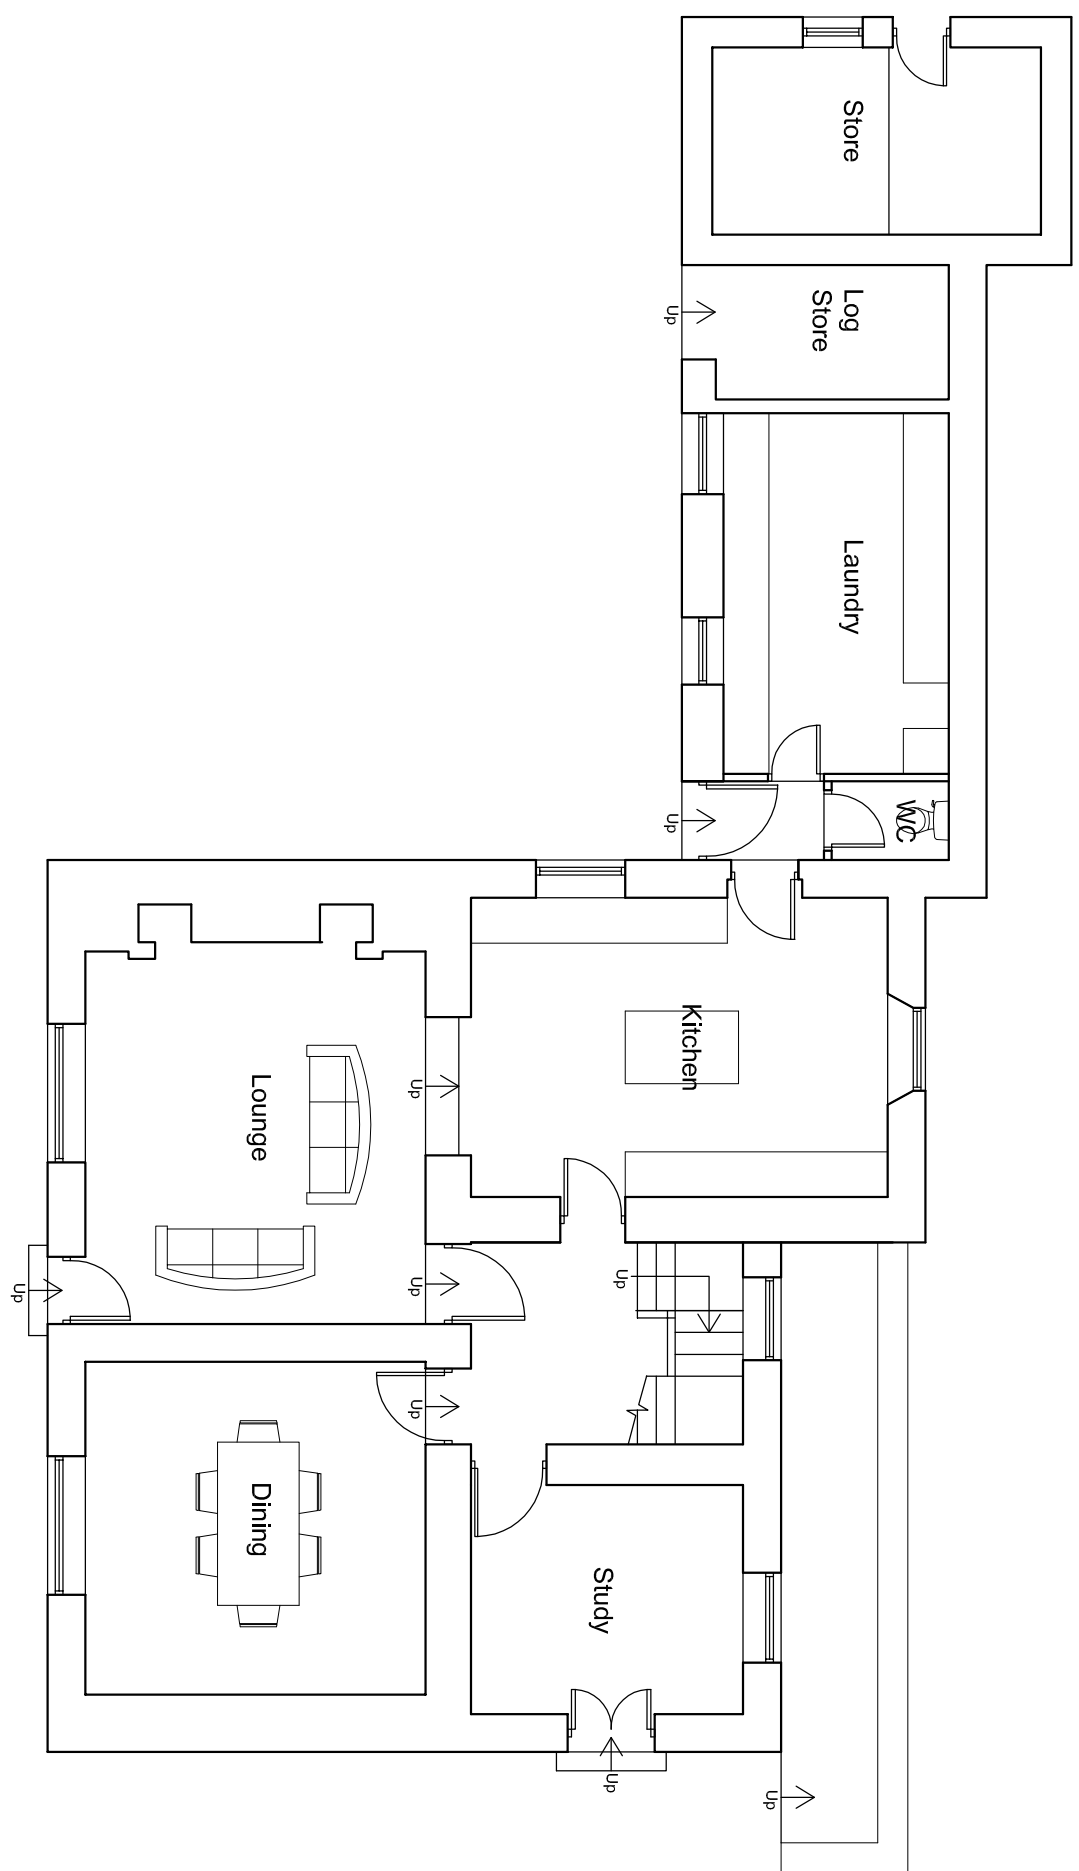


Ground Floor Plan

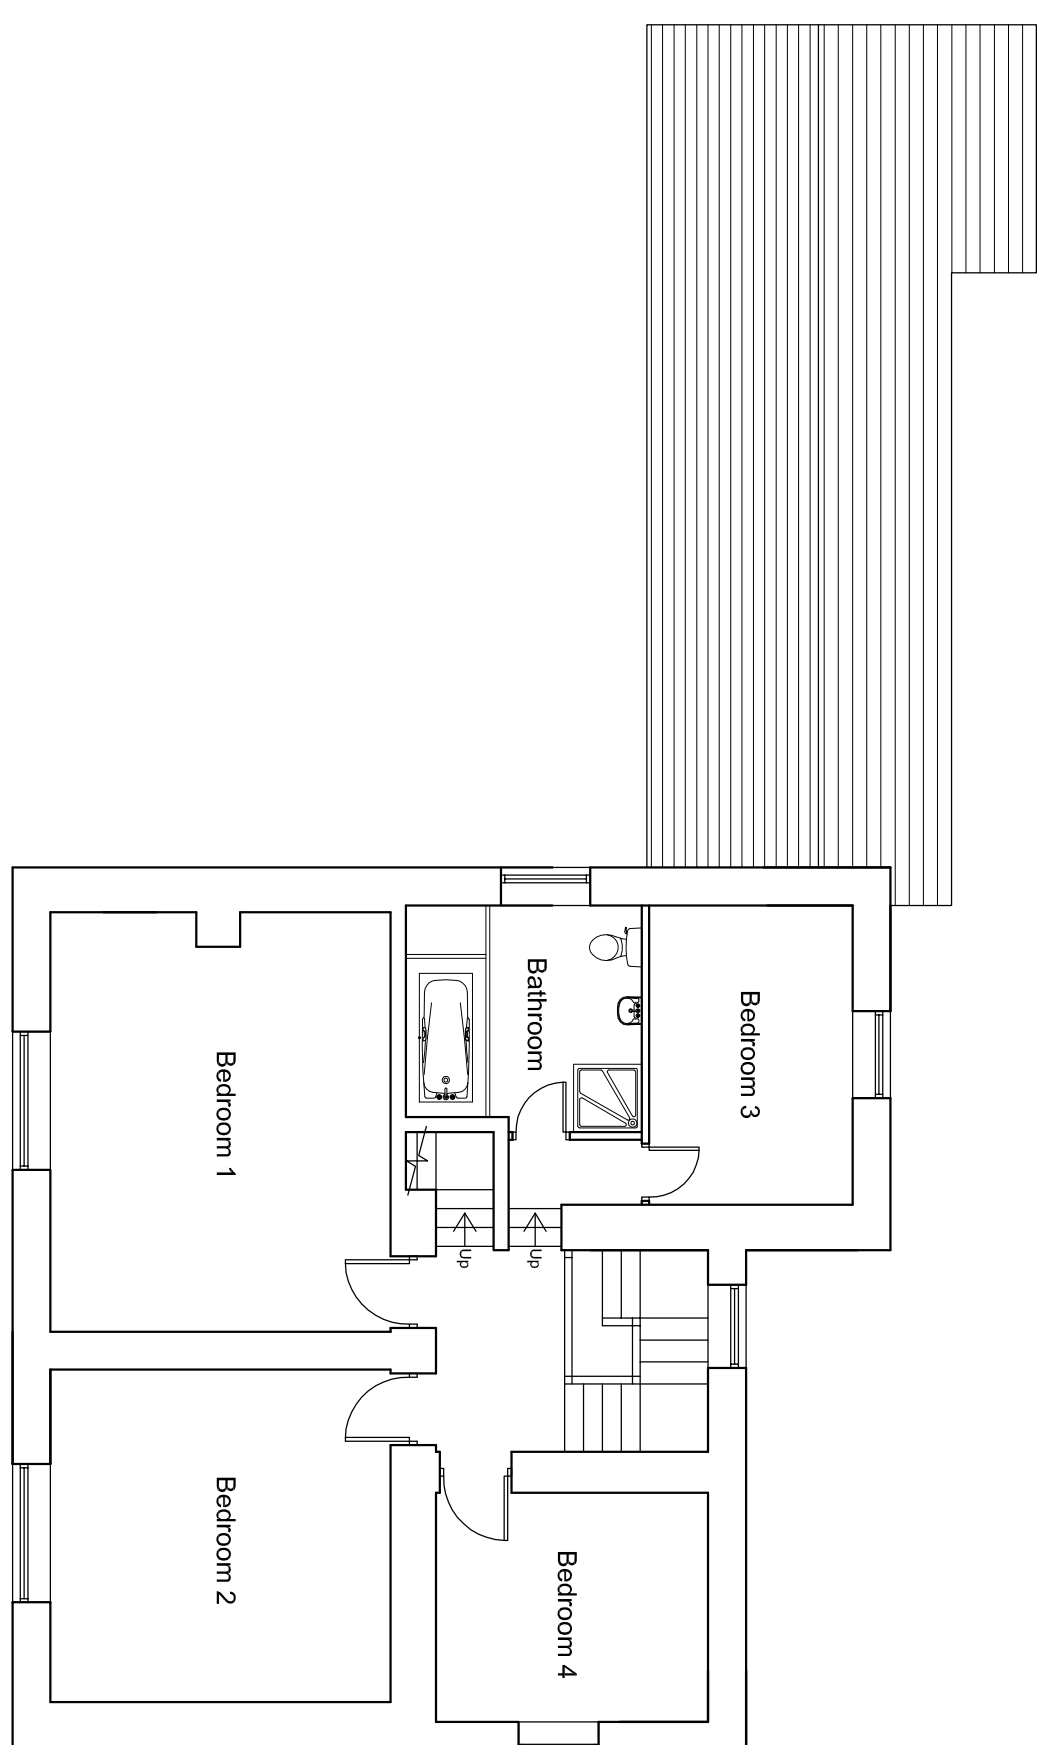


First Floor Plan

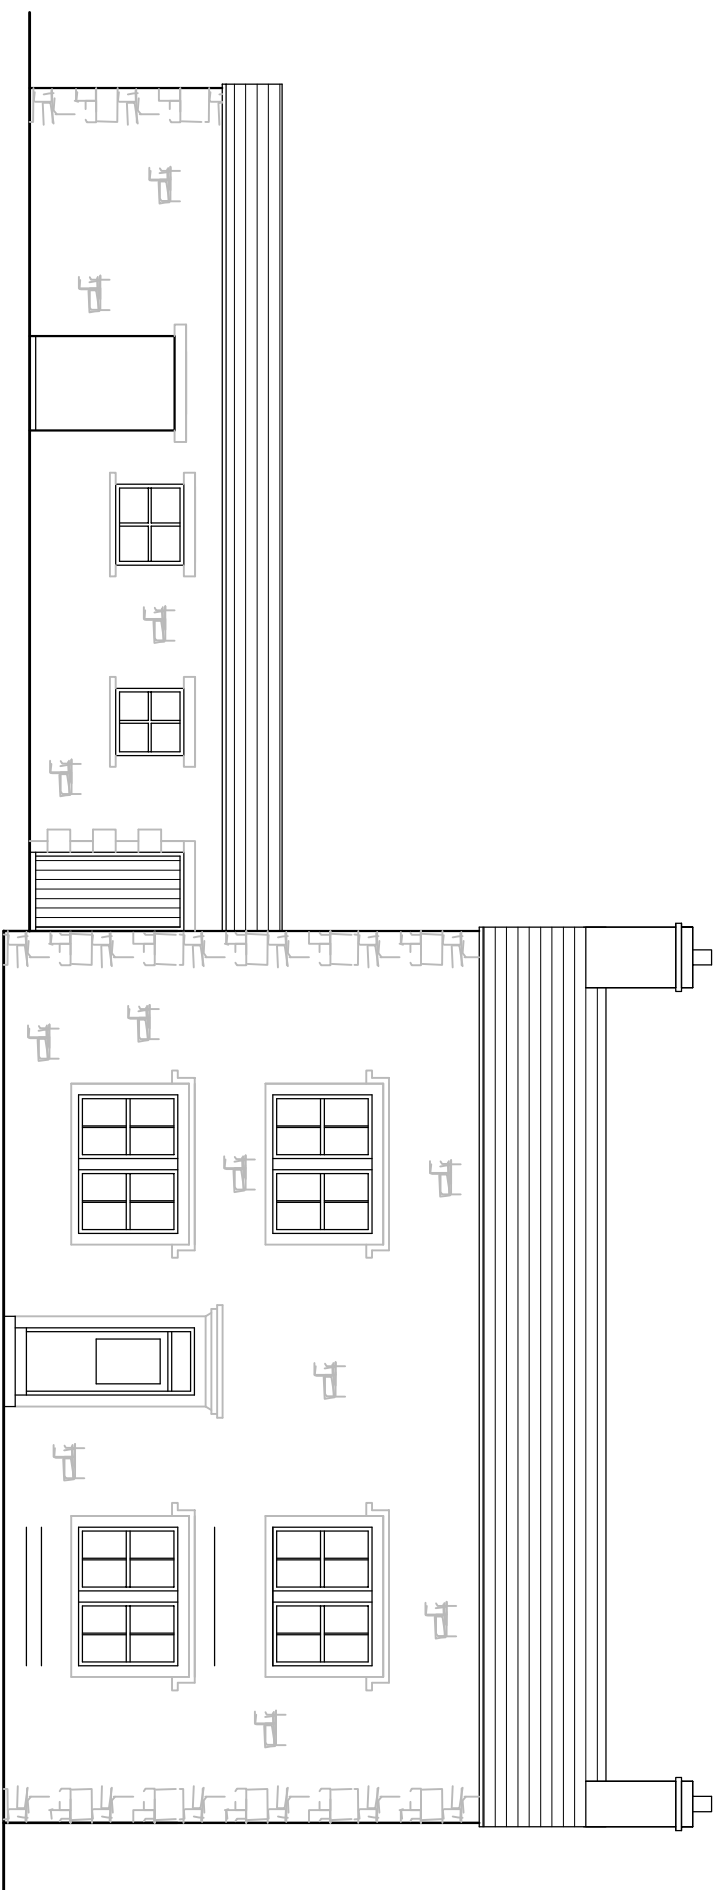


Front (South) Elevation

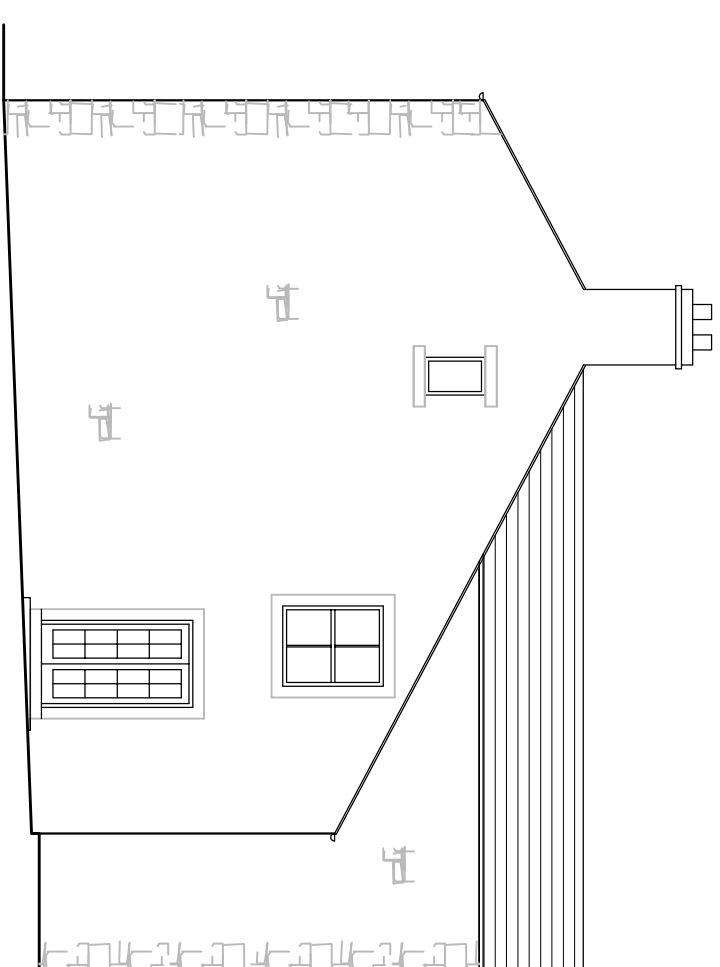

Side (East) Elevation

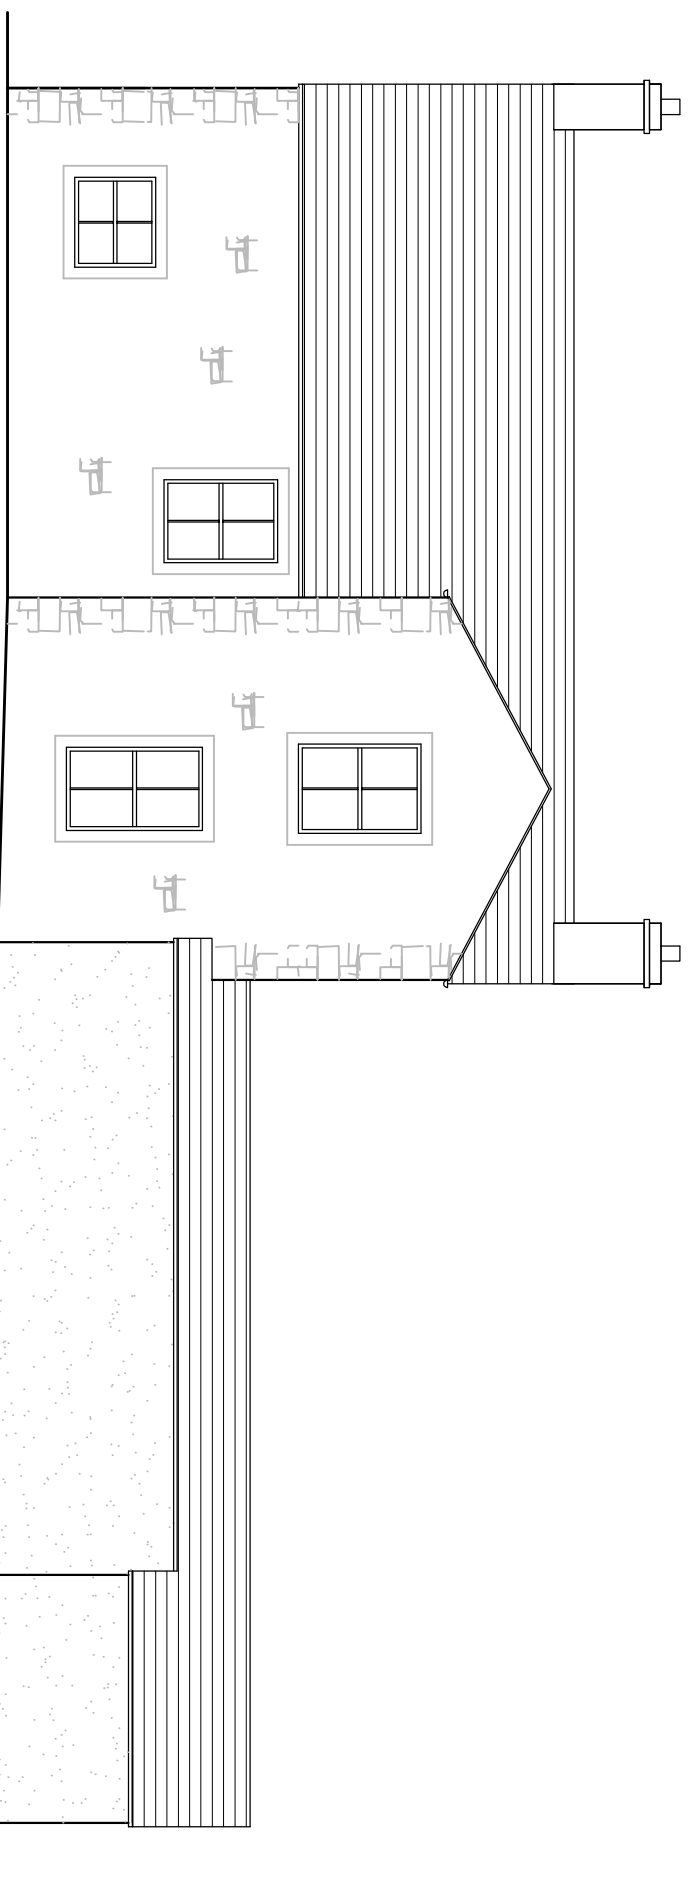

Rear (North) Elevation

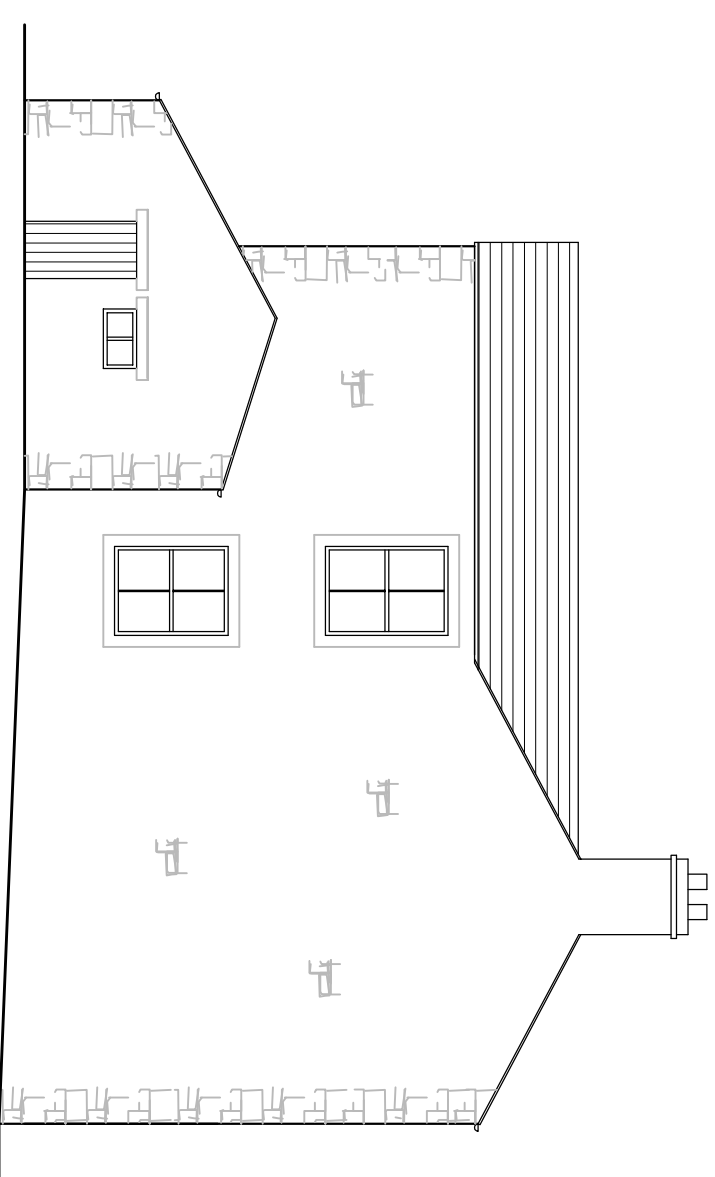

Side (West) Elevation

EXISTING PLANS AND ELEVATIONS							
Site: Dockher Laithe Farm Sawley Old Brow Sawley Clitheroe BB7 4LF							
Client: Mr & Mrs J. Barnes							
Date: 11.11.21				Scale: 1:100 @ A1			
Project No: BAR/01 Dwg 01						Drawn: DS	
Amendments:							