



PROPOSED EXTENSION  
AT 21 CHATBURN AVENUE  
CLITHEROE

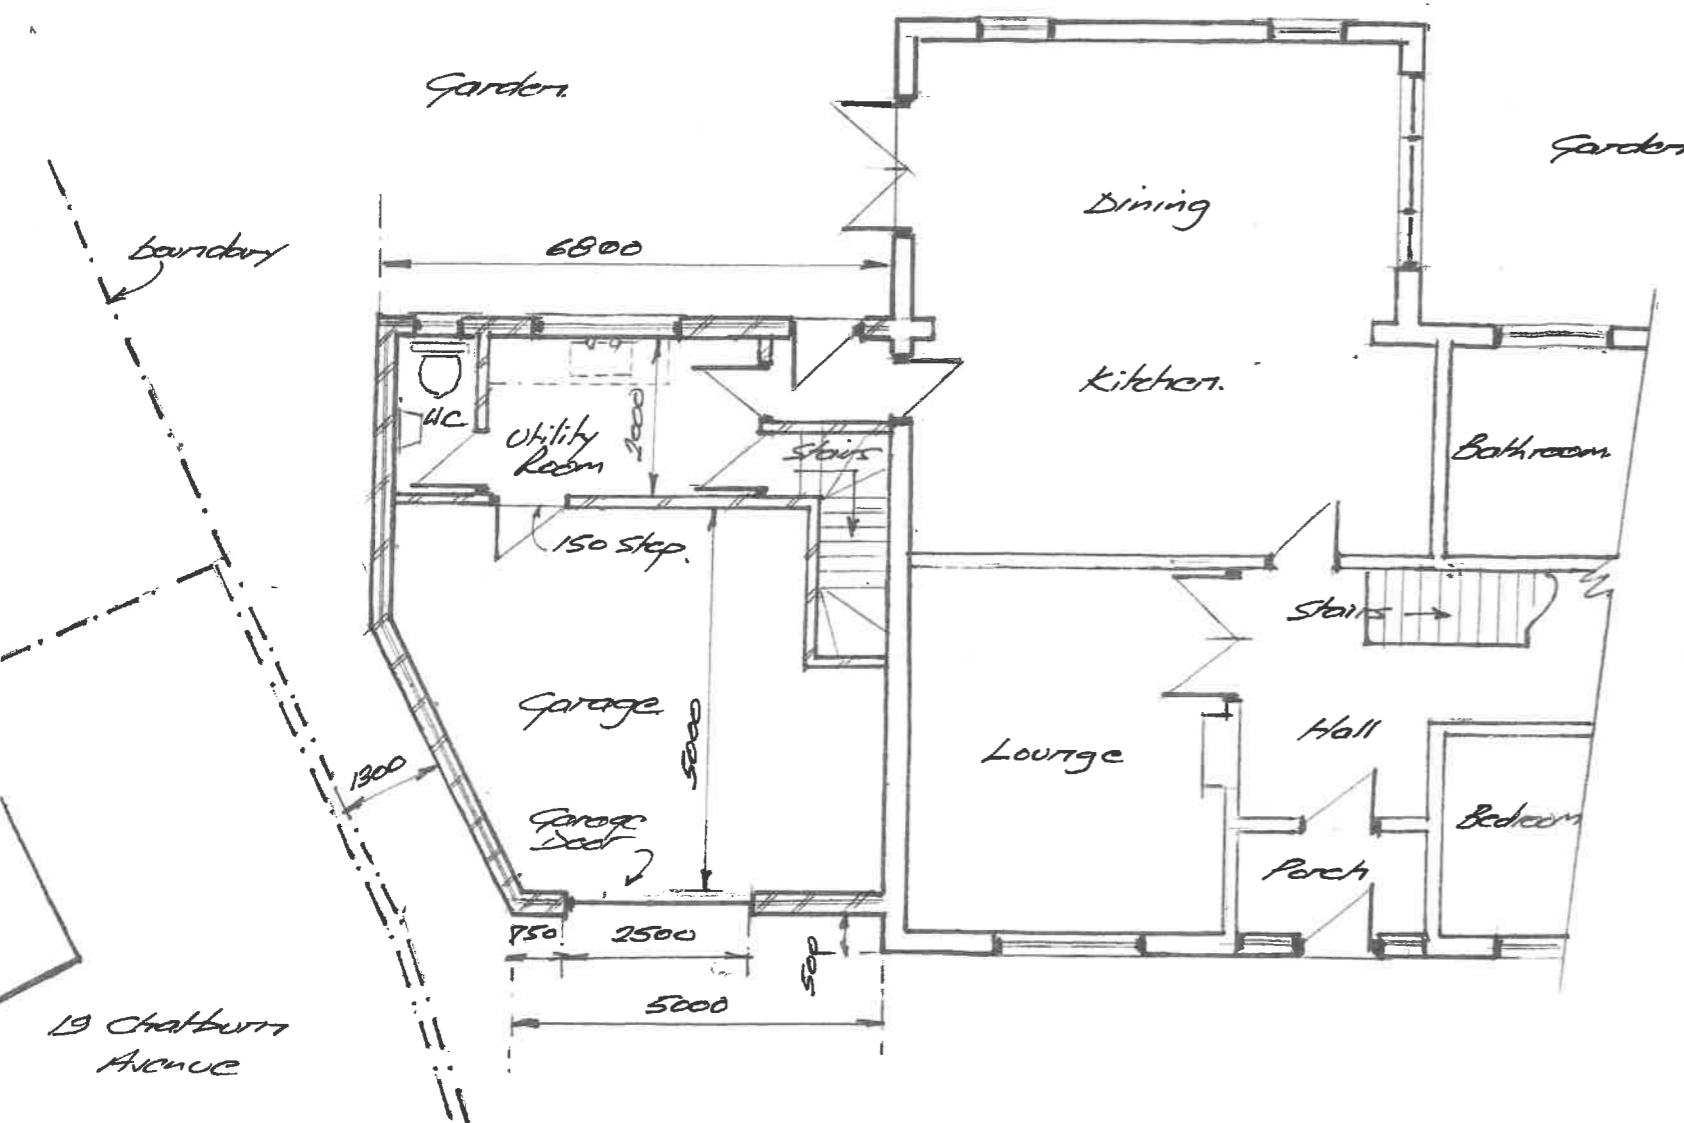


Proposed Ground Floor Plan

Scale 1:100

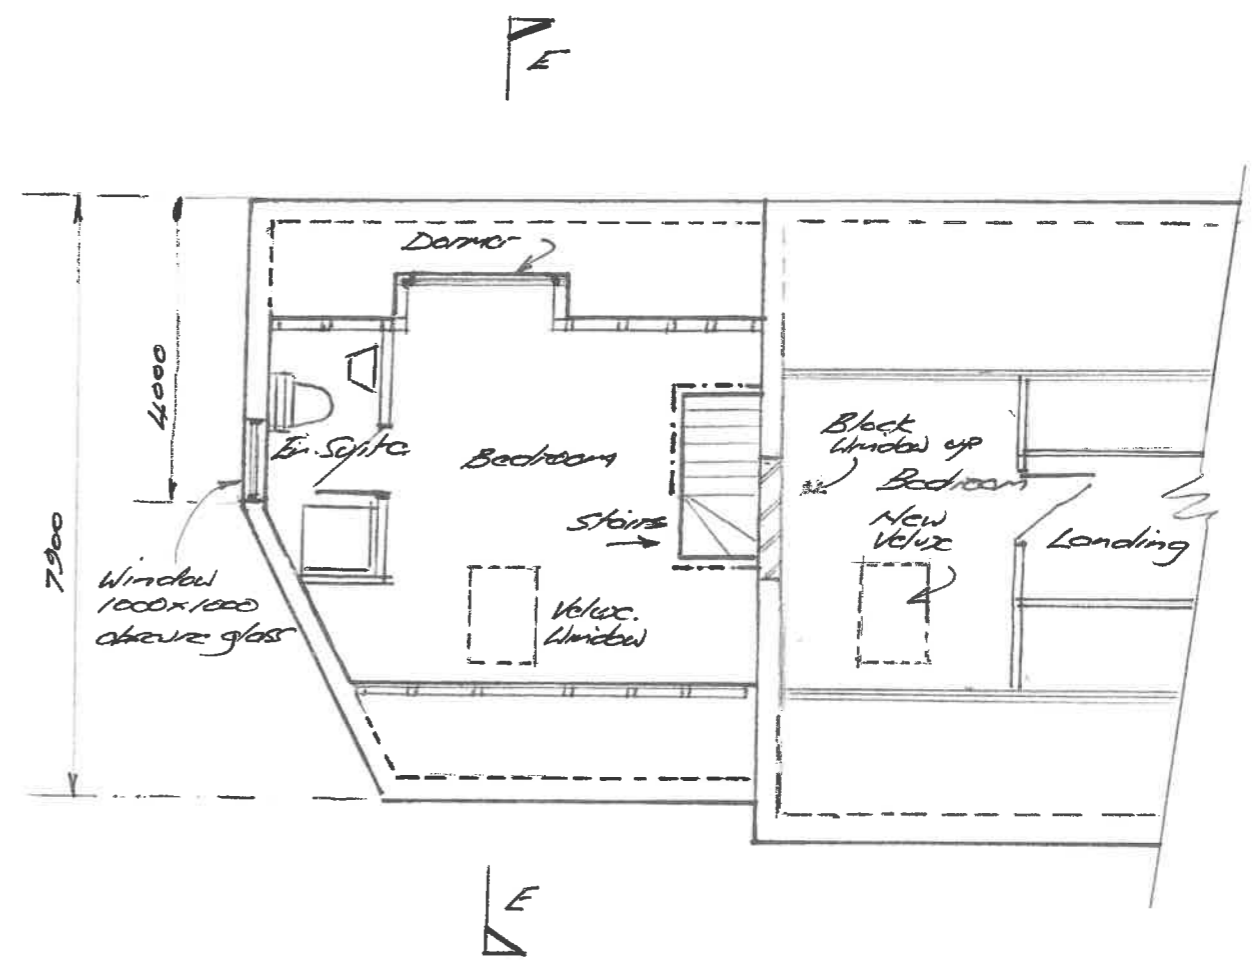


Proposed First Floor Plan

PROPOSED EXTENSION  
AT 21 CHATBURN AVENUE  
CLITHEROE

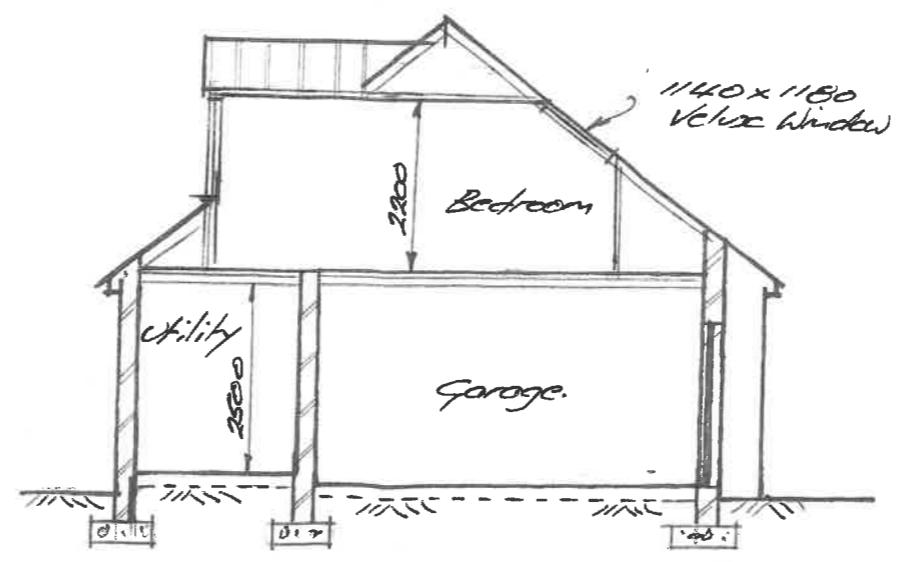

Proposed Section E-E

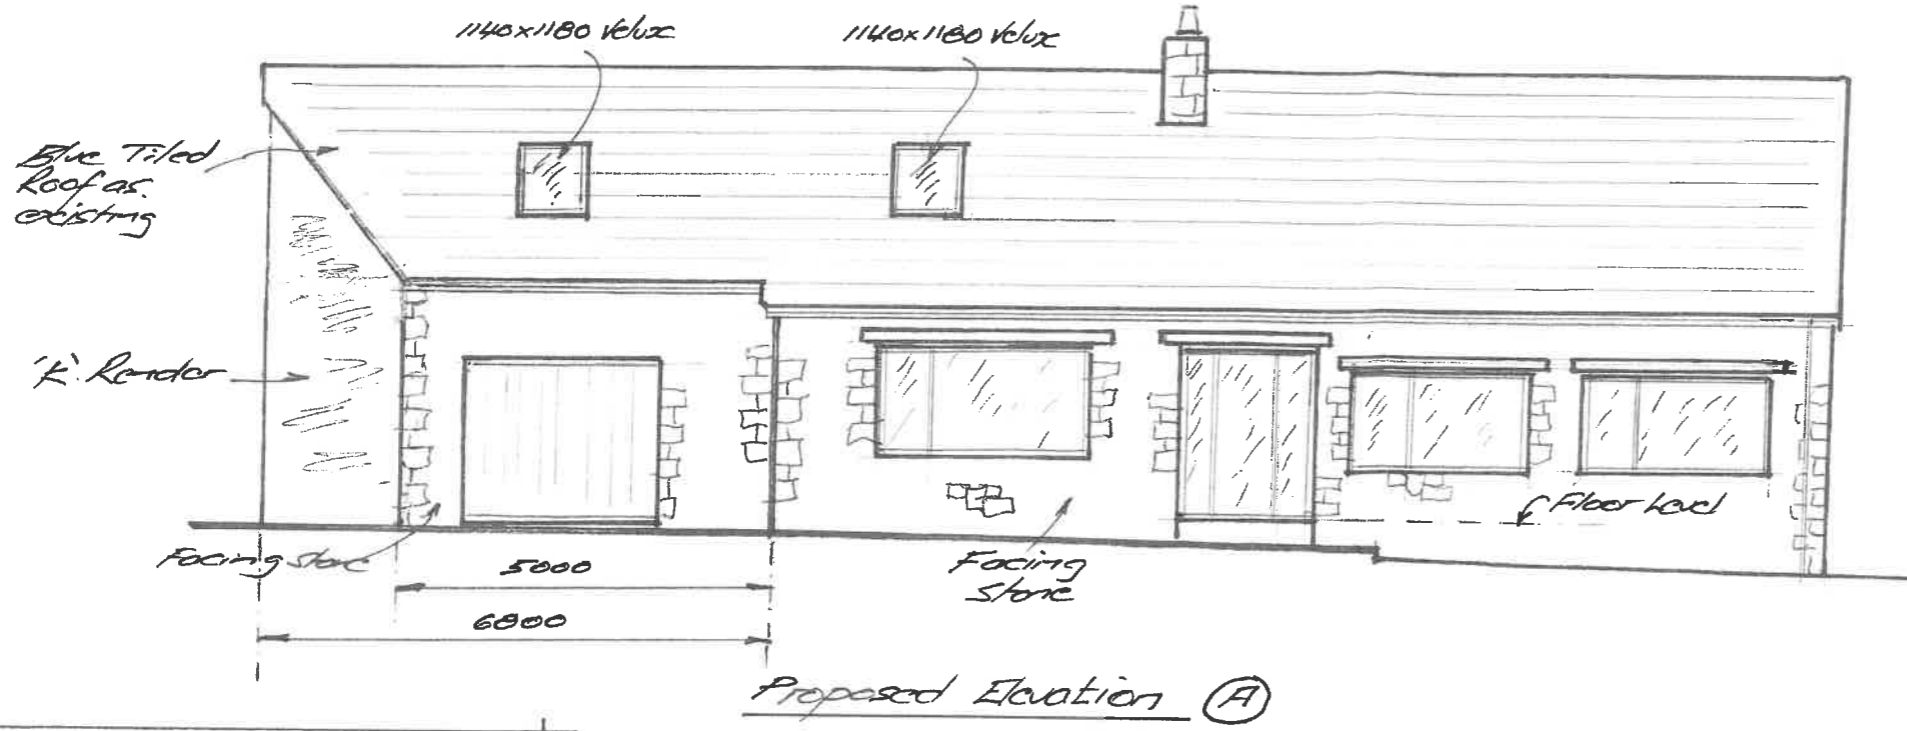

PROPOSED EXTENSION  
AT 21 CHATBURN AVENUE  
CLITHEROE

