


Existing Site Plan - 1:500

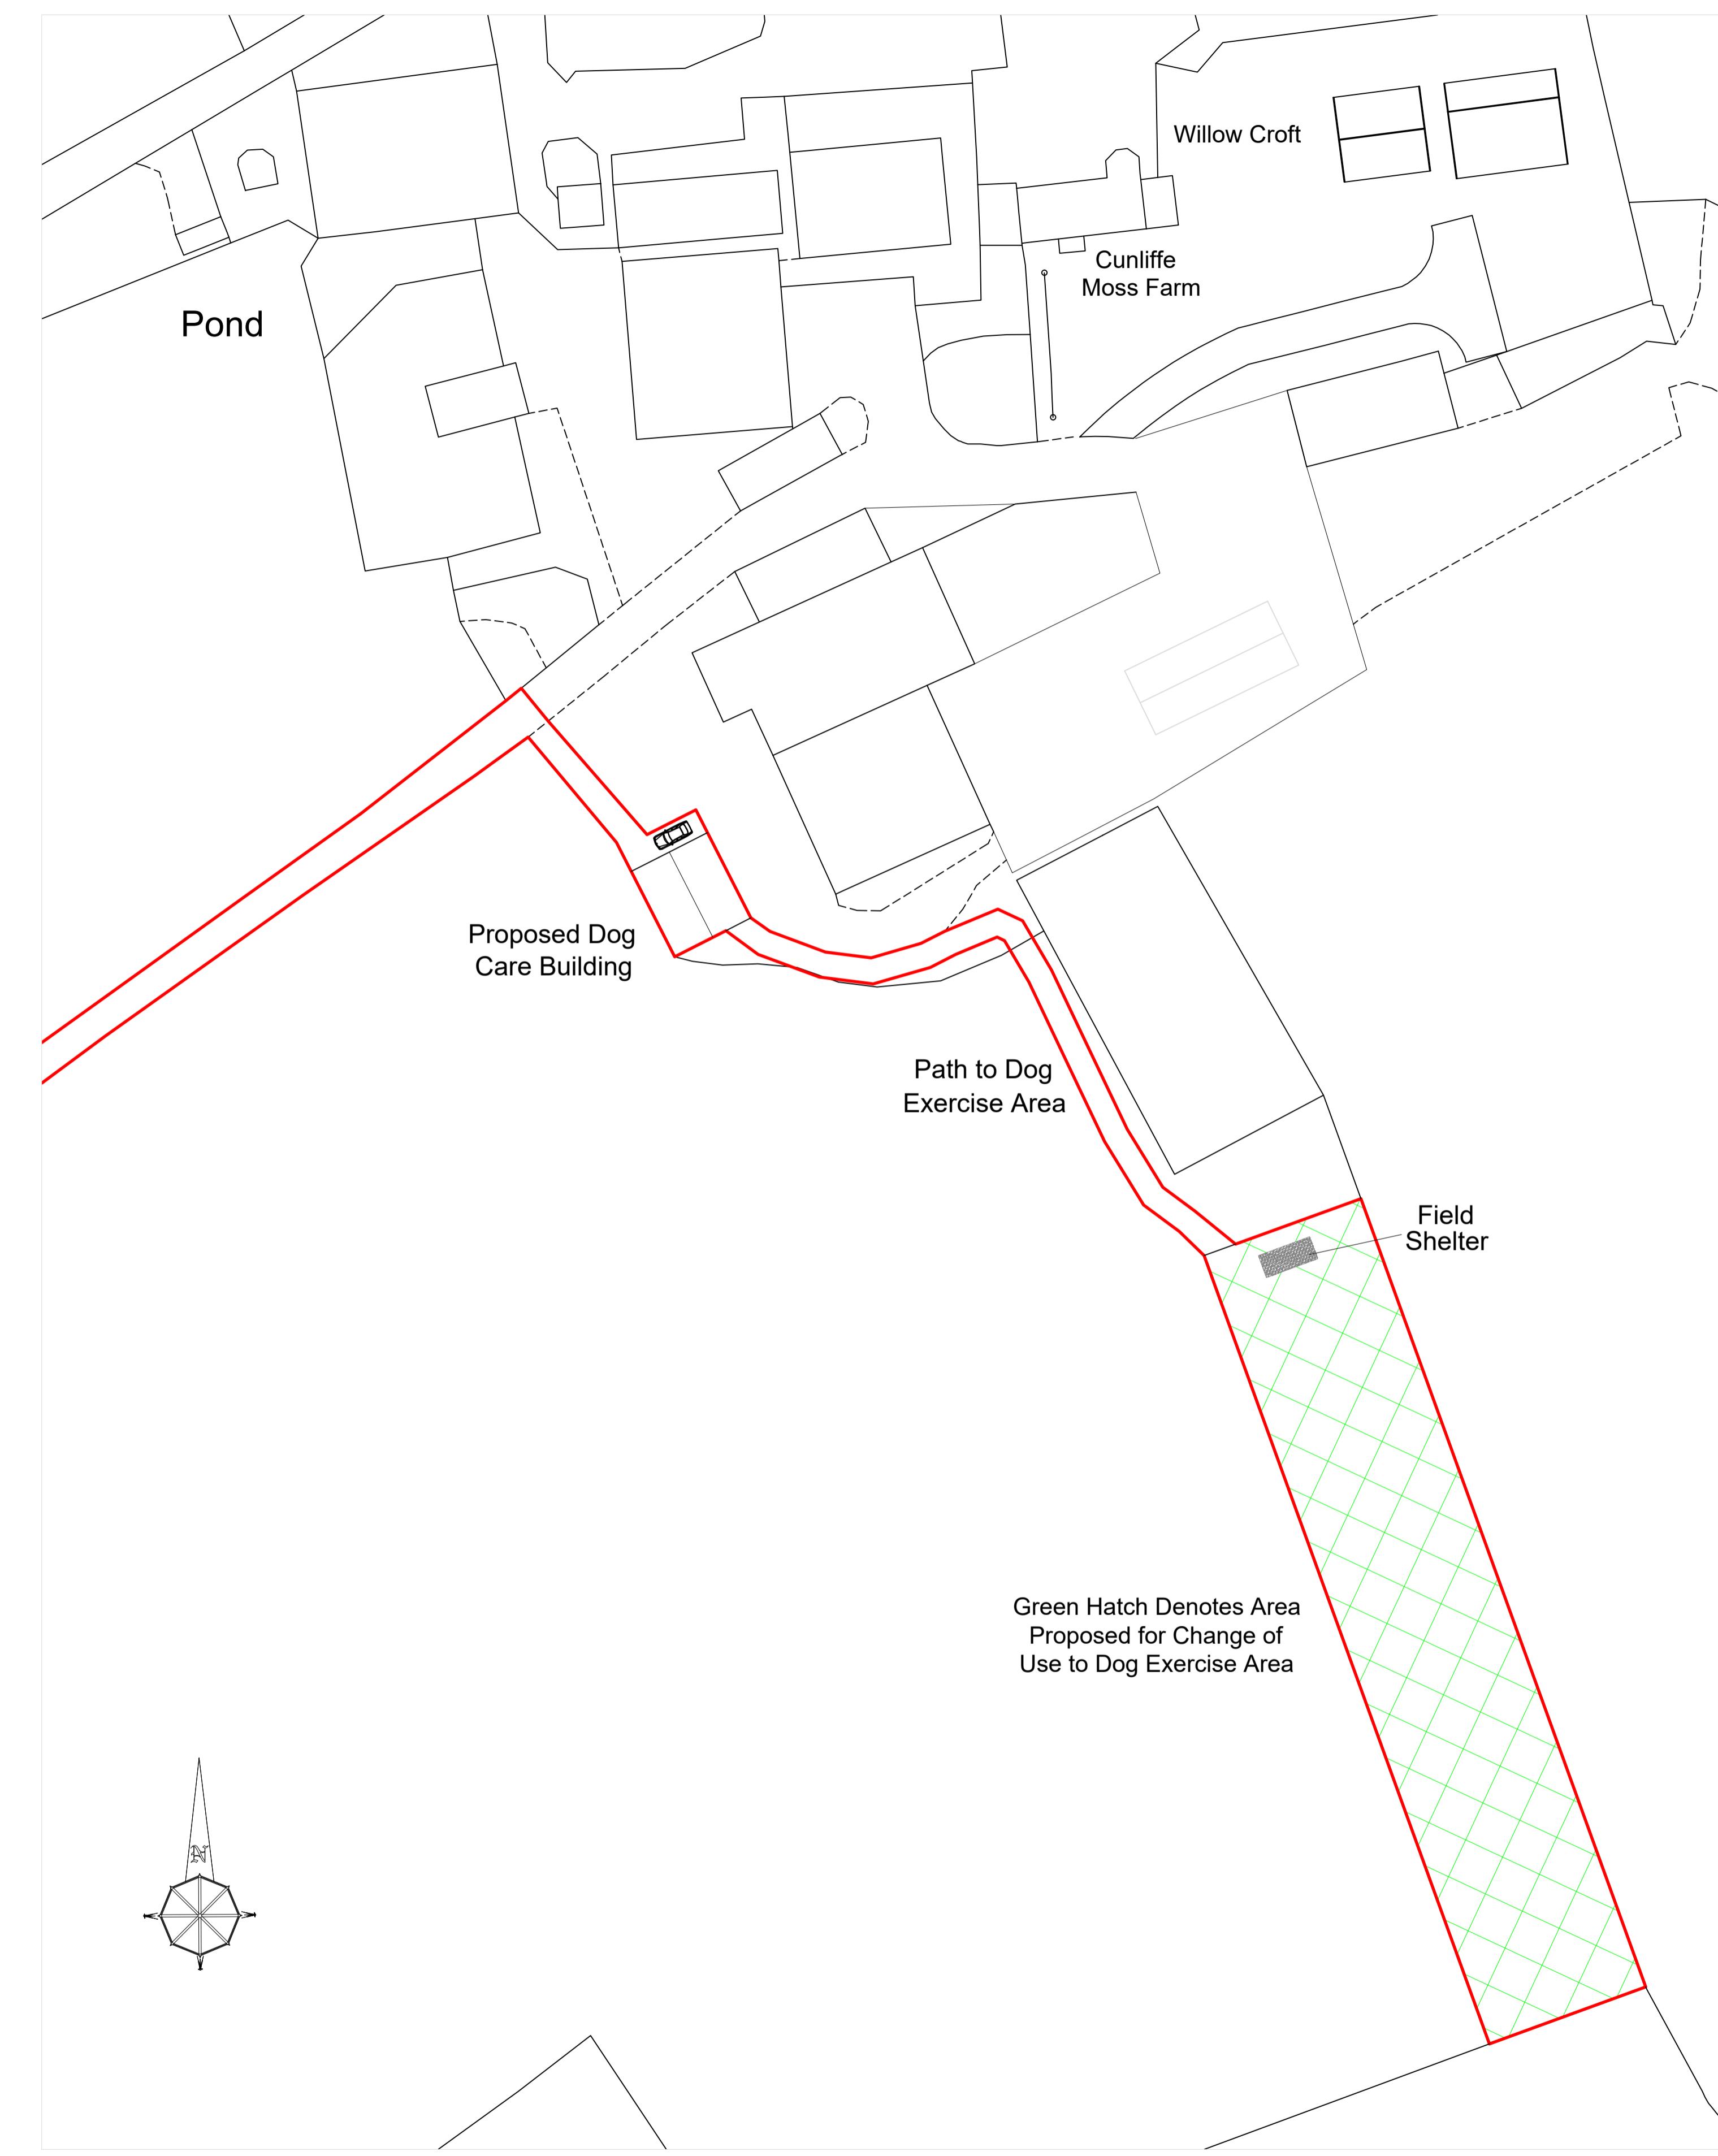

Proposed Site Plan - 1:500

Notes:

All work is to be carried out to the latest current British standards Codes of Practice and recognised working practices.
All work and materials should comply with Health and Safety legislation.
All dimensions are in millimetres where explicitly shown otherwise.
The contractor should check and certify all dimensions as work proceeds and notify the architect of any discrepancies.
Do not scale off the drawings, if in doubt ask.



Project: (No: AIN/798/3080)
Planning - Dog Care Business at
Cunliffe Moss Farm,
Saccar Lane,
Mellor,
BB1 9DL

Title: Existing and Proposed Site Plans.	
Drawing No: AIN/798/3080/02	Drawn: PF
Client: Mr M Ainsworth	
Date: 29.11.2021	Scale: 1:500 @ A1
Amendments:	