


Proposed Ground Floor - Scale 1:100

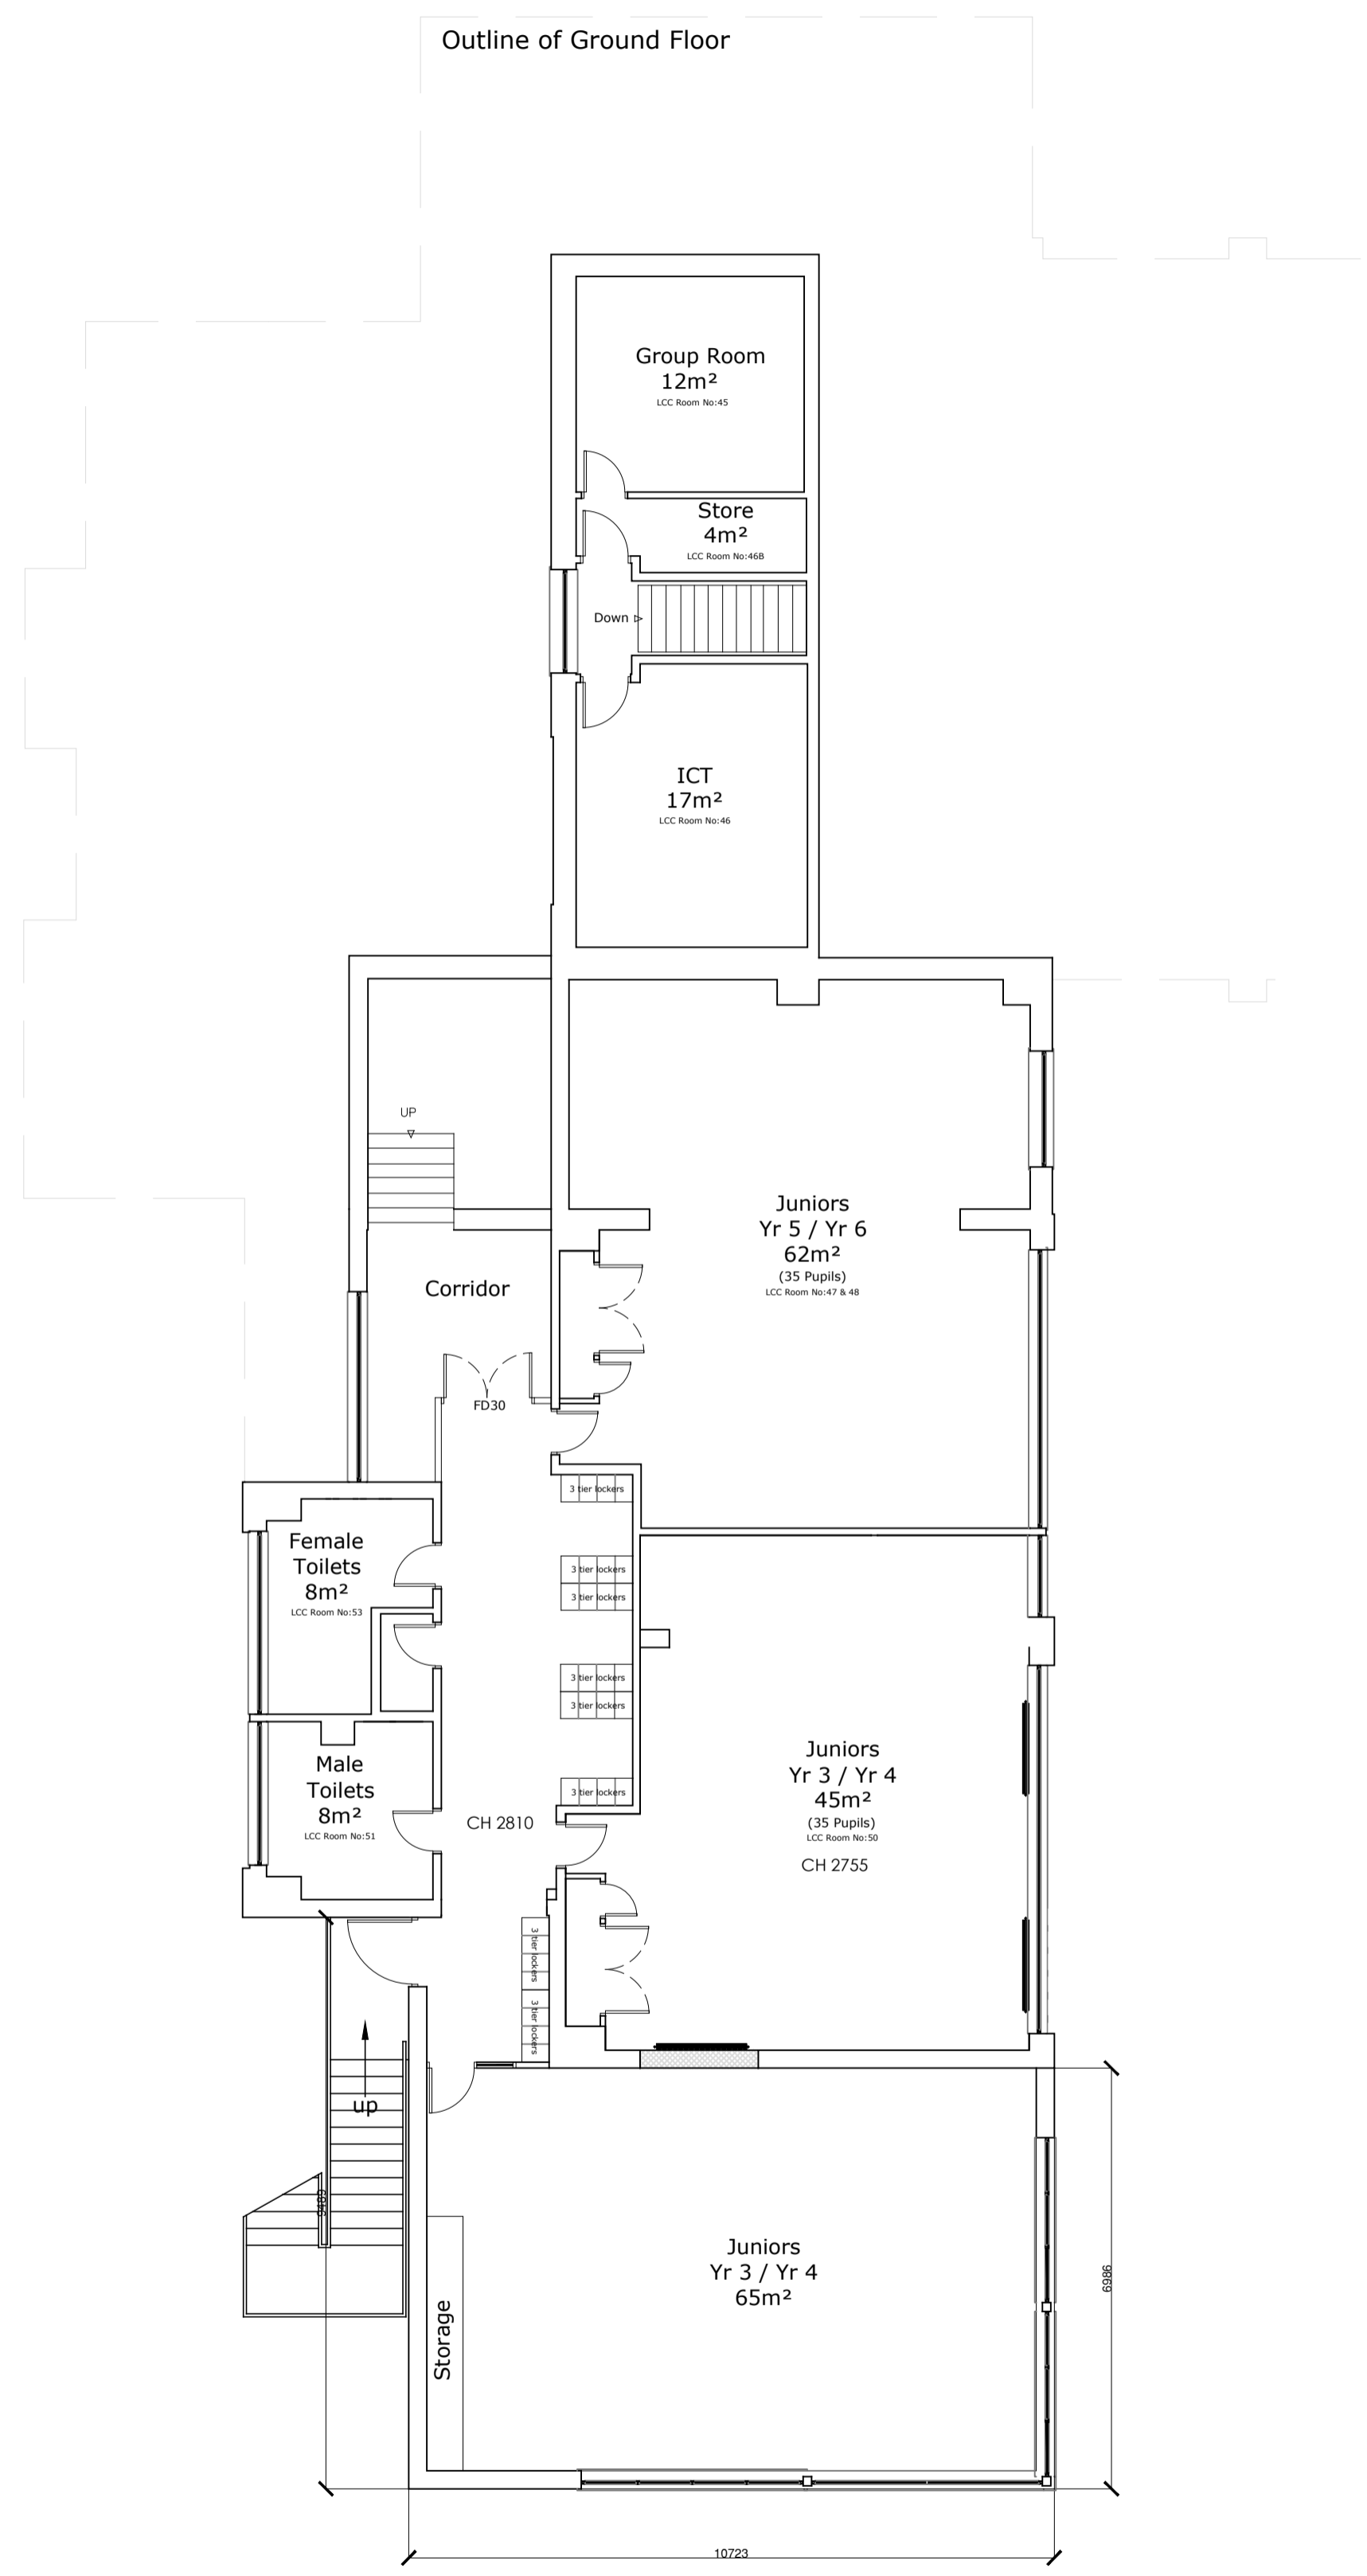

Proposed First Floor - Scale 1:100

**NOTES:**

The copyright of this drawing is held by Lea Hough & Co Chartered Surveyors LLP.

Do not scale from this drawing. All dimensions must be checked and verified by the contractor prior to works commencing on site.

REVISIONS			
REV	DESCRIPTION	DATE	AMENDED

**LeaHough**  
 CHARTERED SURVEYORS  
 Survey Valuation Design Planning Sales

Oakshaw House 2 Capricorn Park Blakewater Road Blackburn Lancashire BB1 5QR  
 8 Eaton Avenue Matrix Office Park Buckshaw Village Preston Lancashire PR7 7NA  
 Tel: 01254 260196 Tel: 01772 458866  
 Email: info@leahough.co.uk  
 Web: www.leahough.co.uk

CLIENT: The Governors of Chatburn CE Primary School  
 Sawley Road  
 Clitheroe  
 Lancashire  
 BB7 4AS

PROJECT ADDRESS:  
 Chatburn CE Primary School  
 Sawley Road  
 Clitheroe  
 Lancashire  
 BB7 4AS

PROJECT TITLE:  
 Additional Classroom Extension

DRAWING TITLE:  
 Proposed Ground Floor & 1st Floor Plans

PAPER SIZE: A1	DRAWING NUMBER: BS.21-197/07	REV -
SCALE: 1/100	DATE: October 2021	DRAWN BY GM