


Ground Floor Plan

Scale 1:50

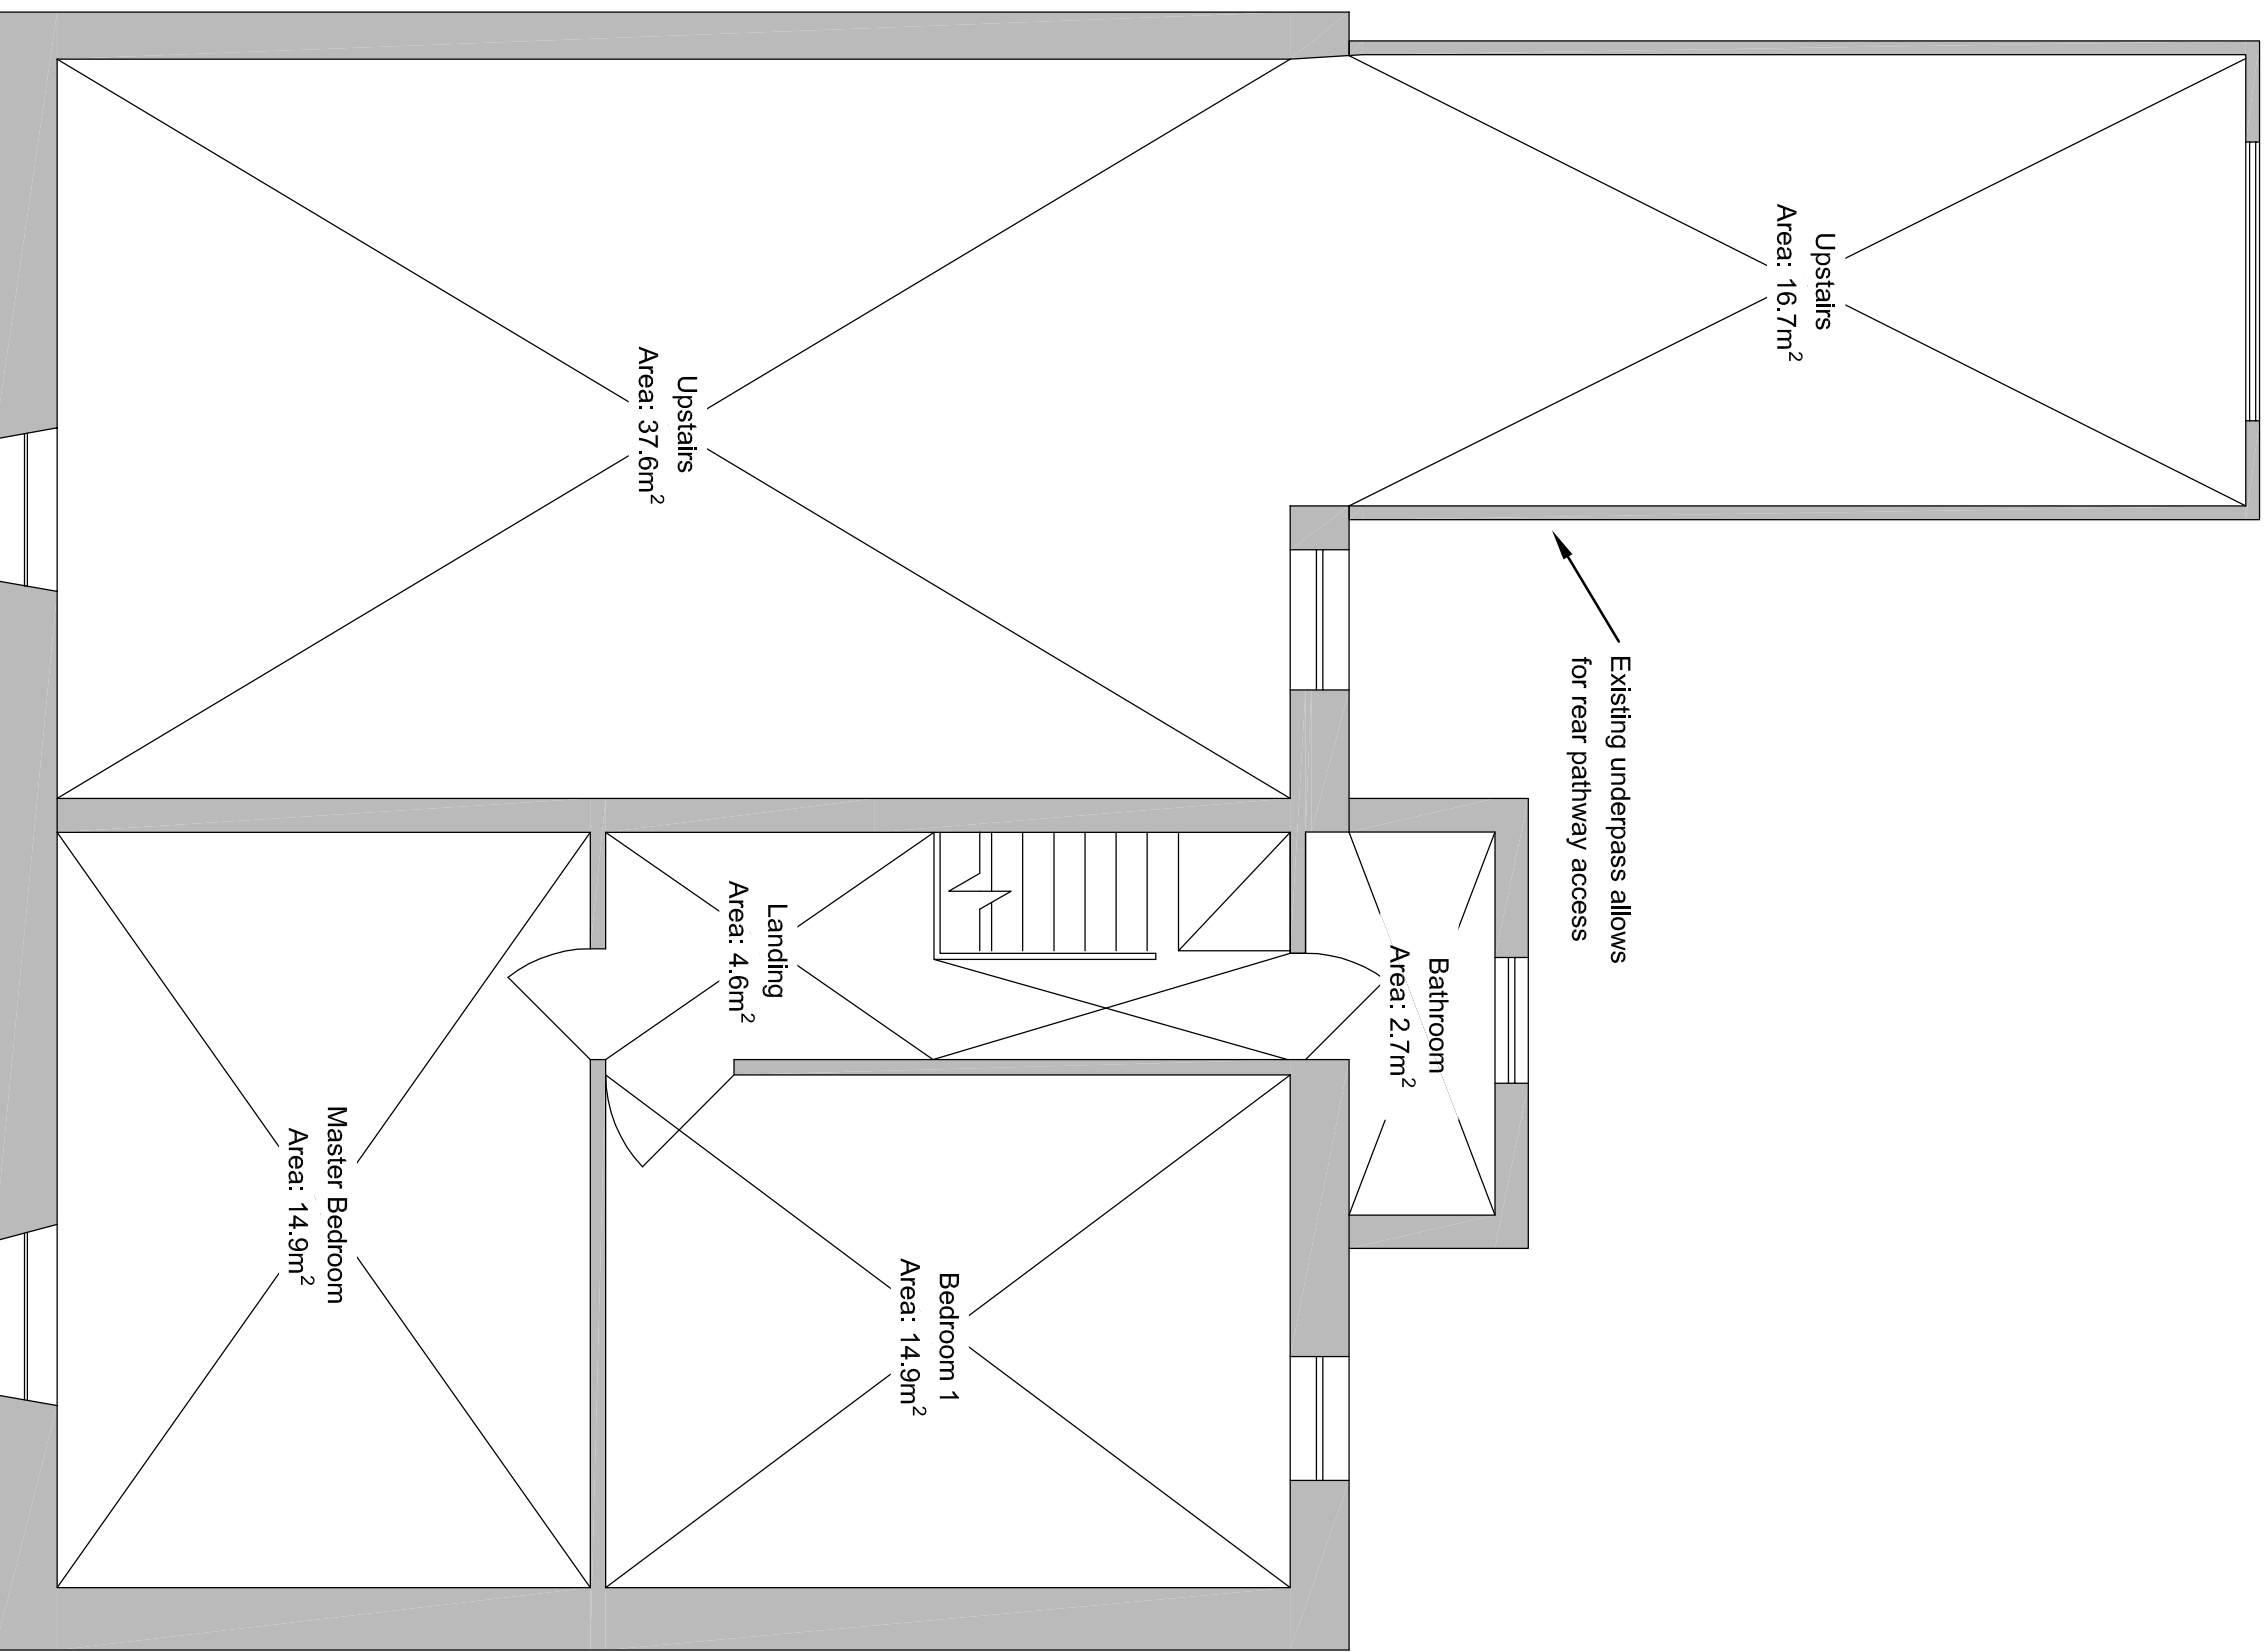

First Floor Plan

Scale 1:50

Issue Status: INFORMATION	
Initial Issue Date: 19/09/2021	
TF	
Project: 10 & 11 Church View, Gisburn	
Drawing Title: Existing Plans	
Drawing No: P0002-A1-01	
Scale @ A1: As Shown	
Checked: TF	Approved: TF