




Elevation 01
Scale 1:50

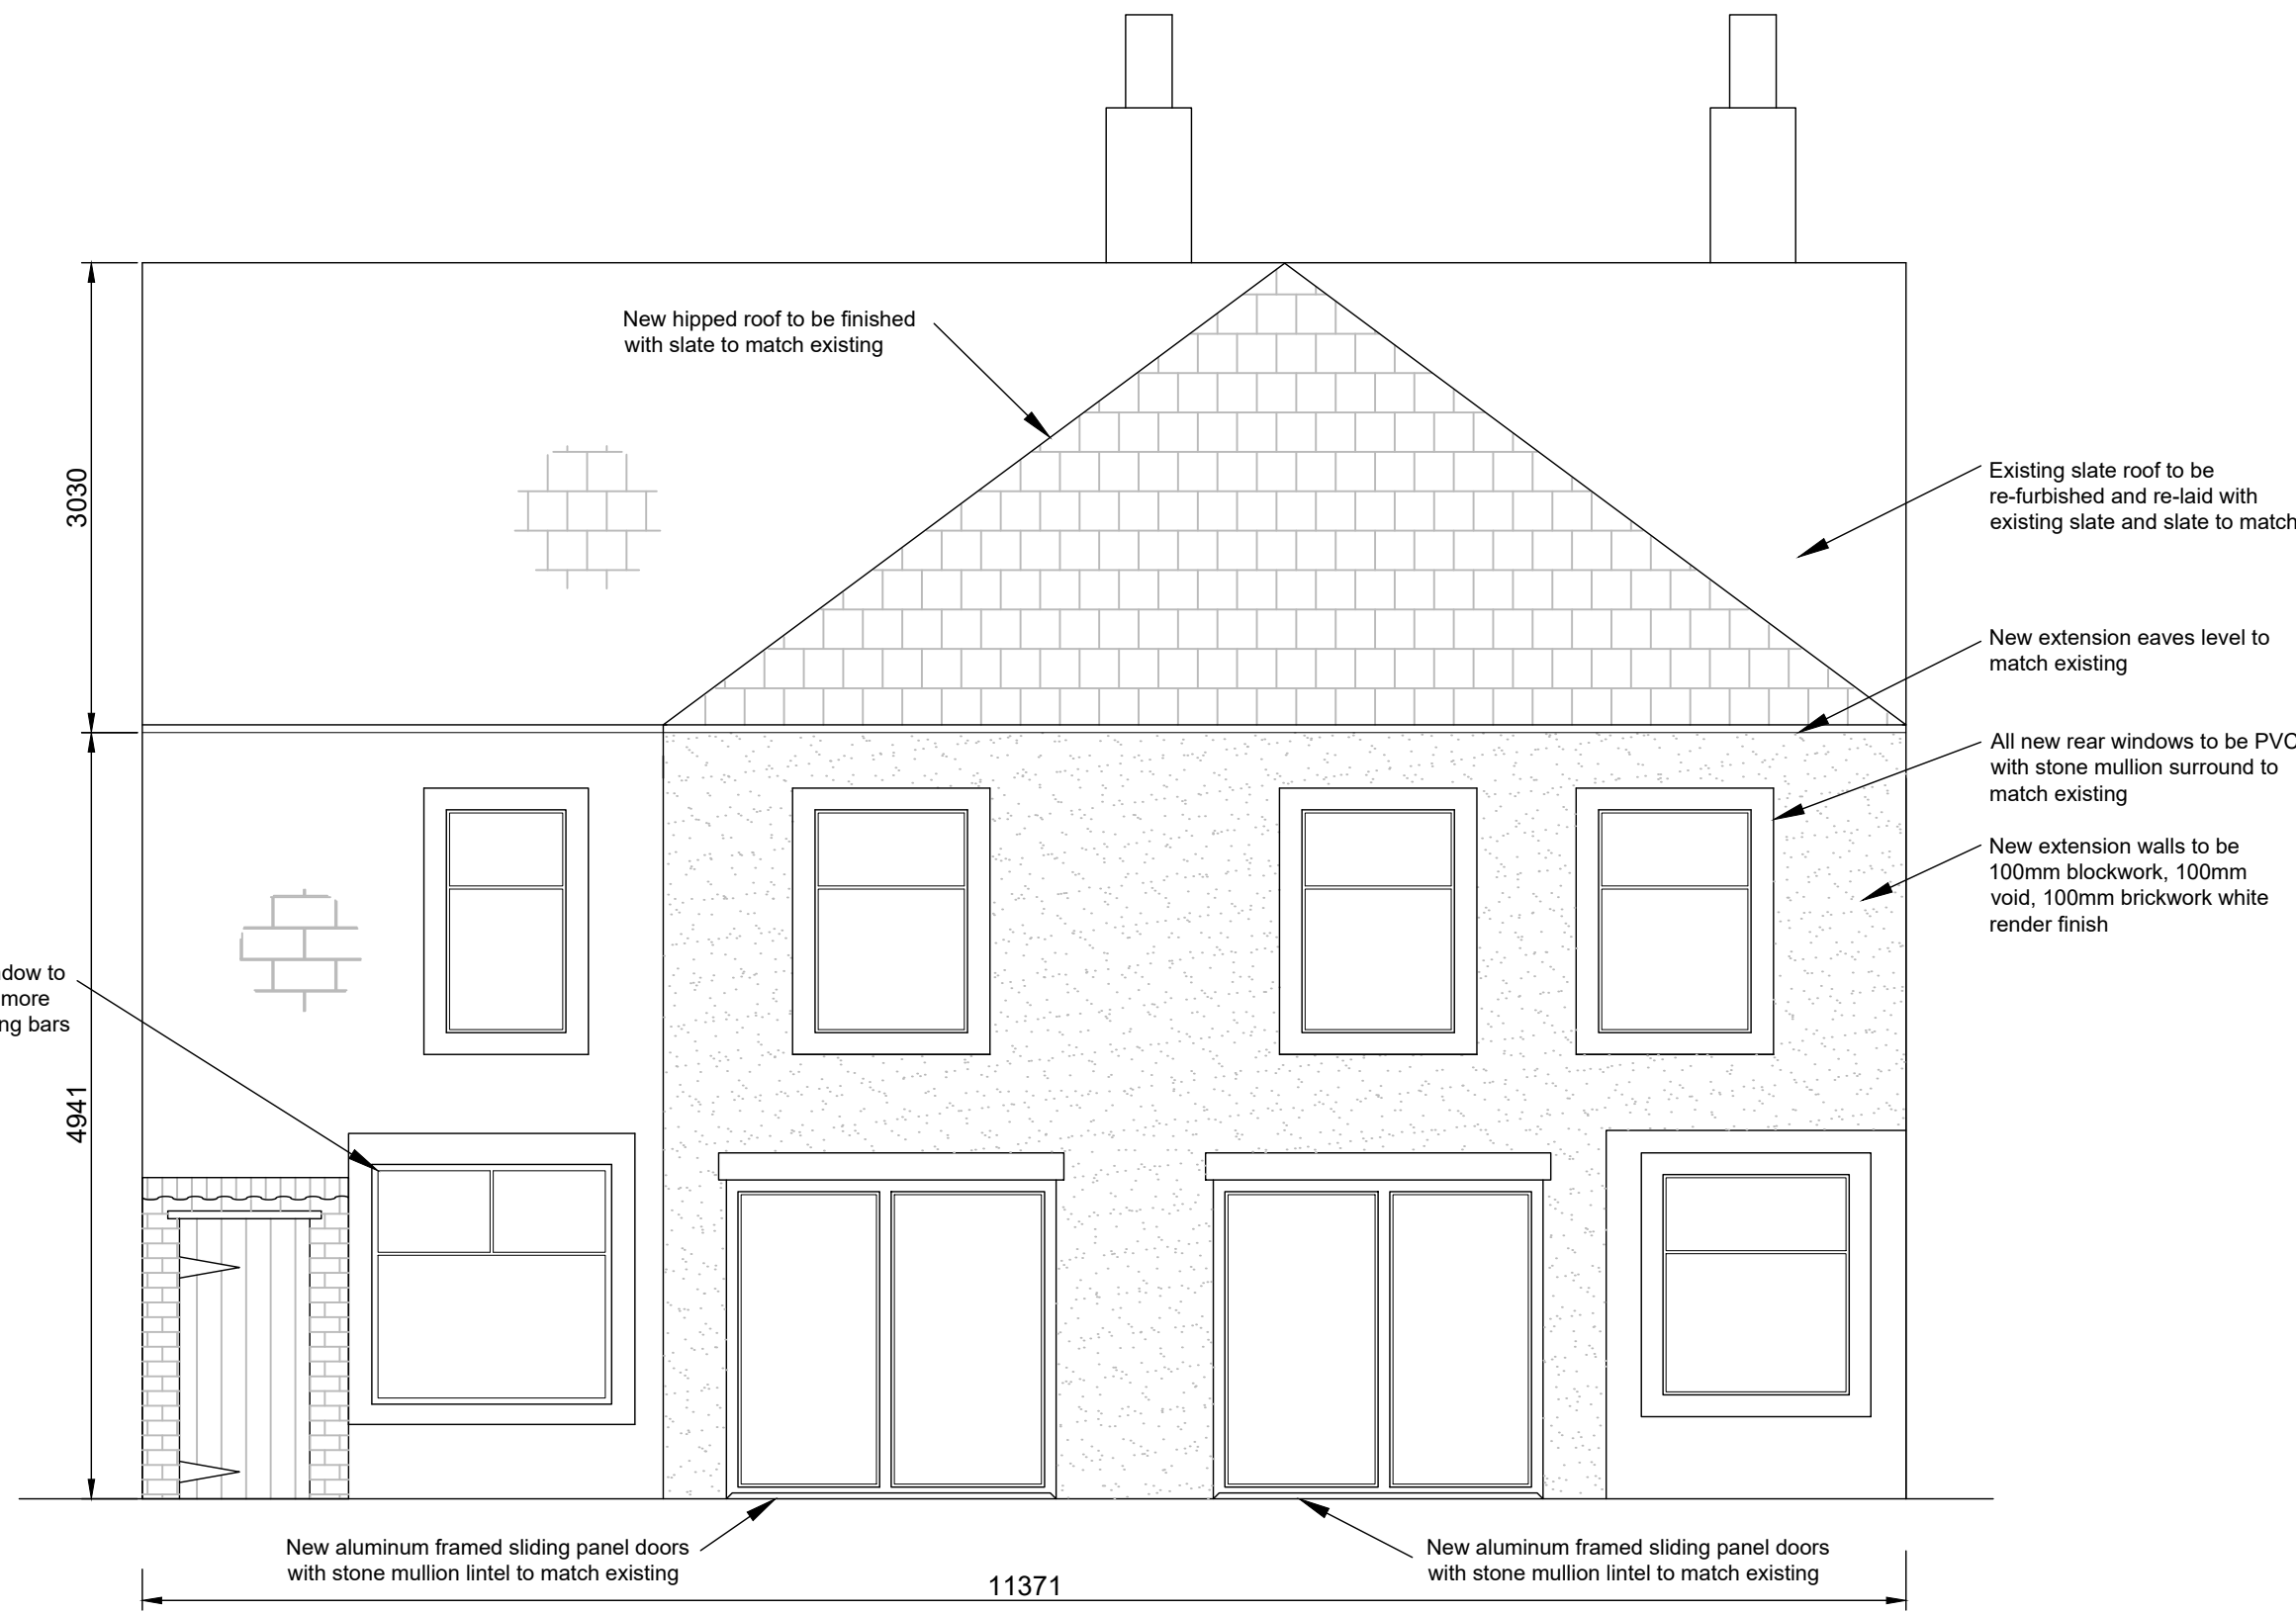


Elevation 02
Scale 1:50

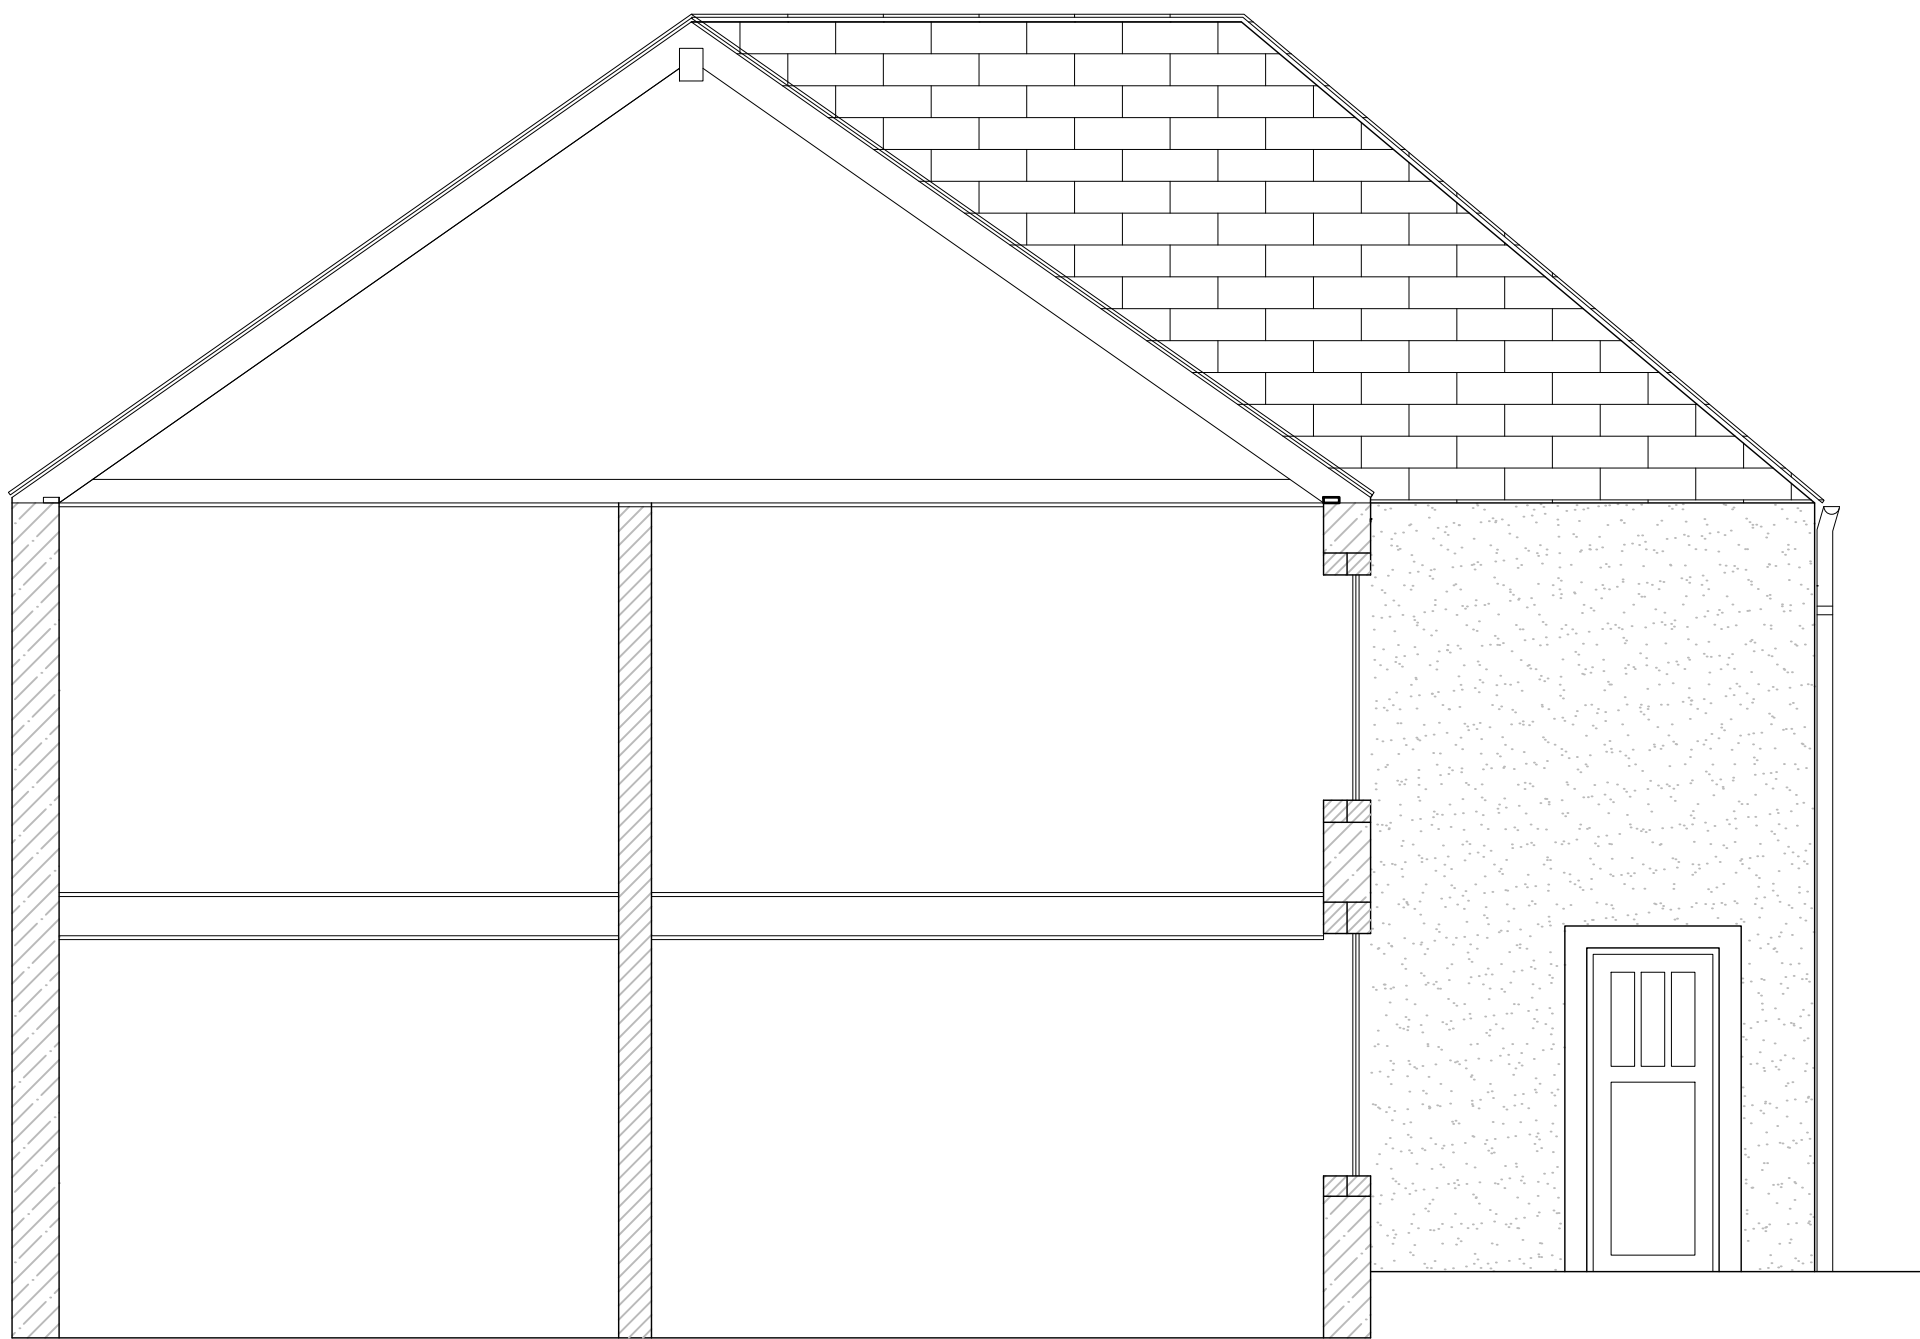


Section C-C
Scale 1:50

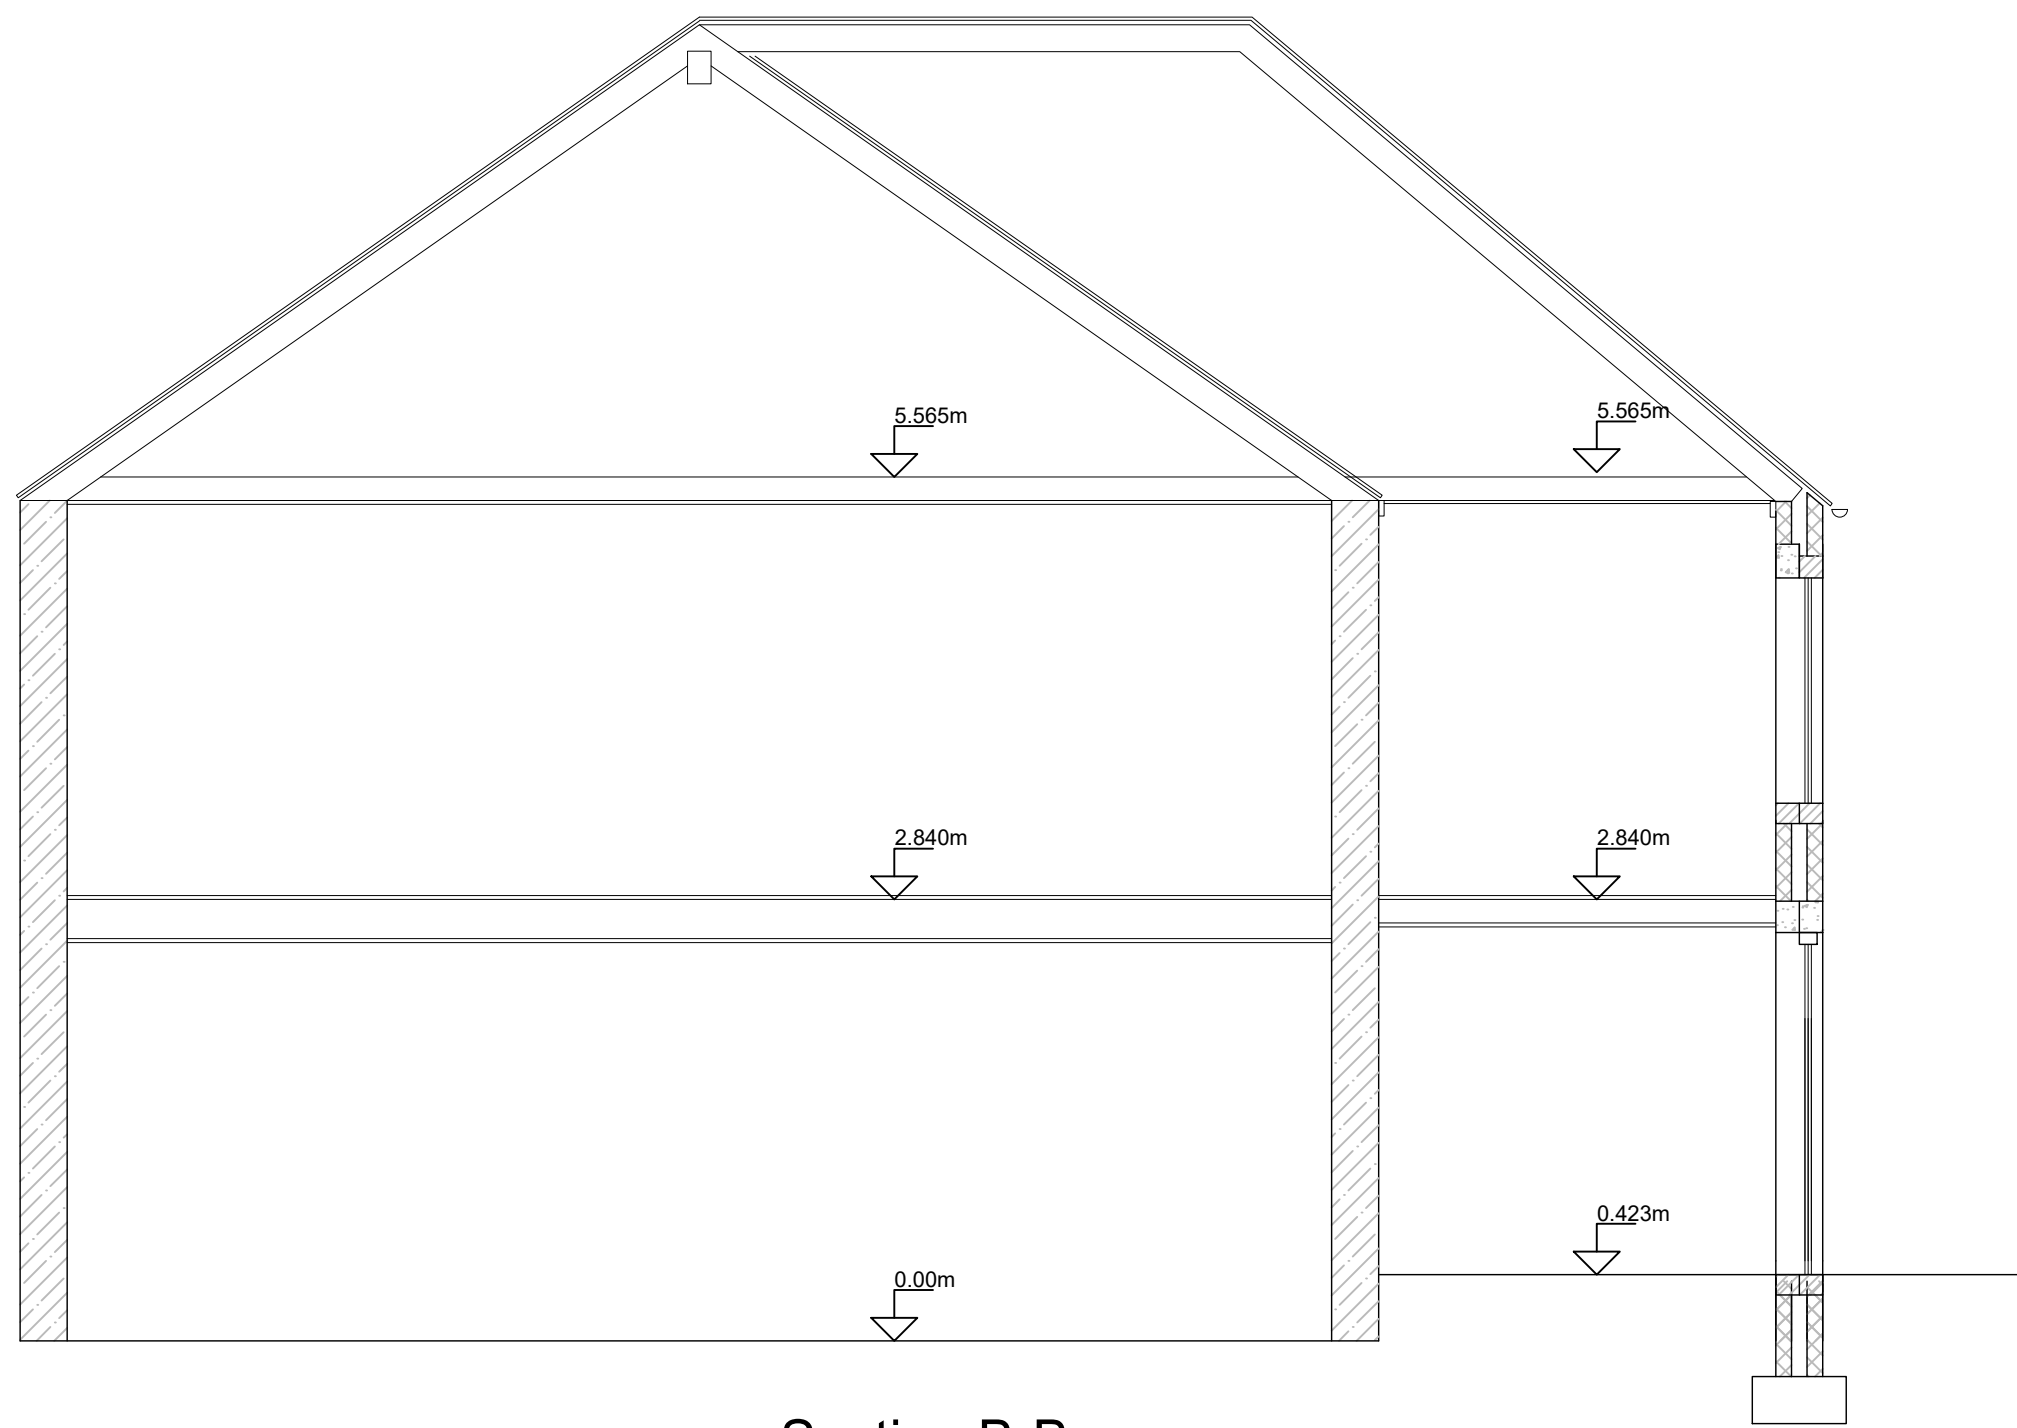

Section B-B
Scale 1:50

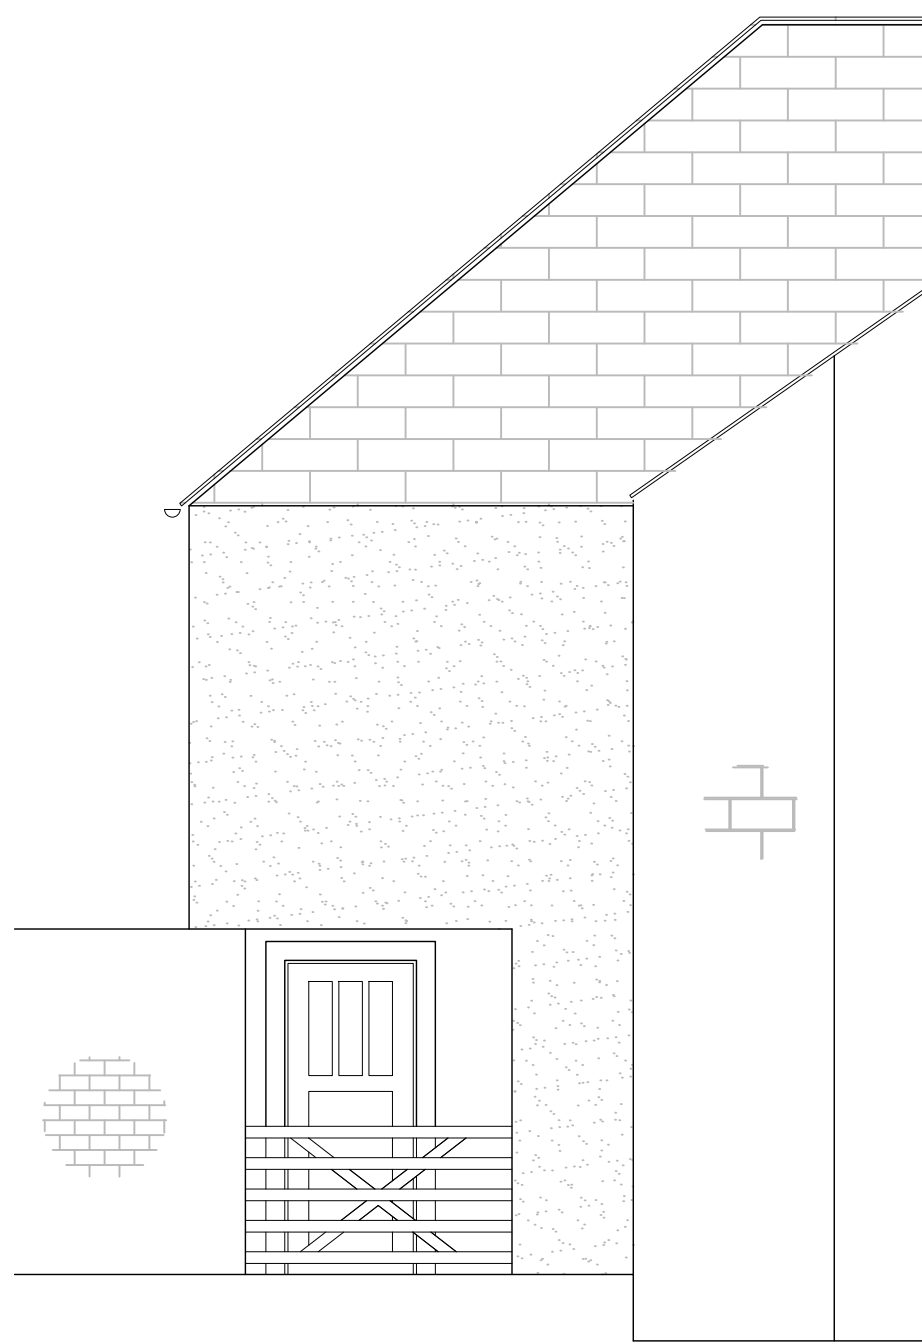

Elevation 03
Scale 1:50

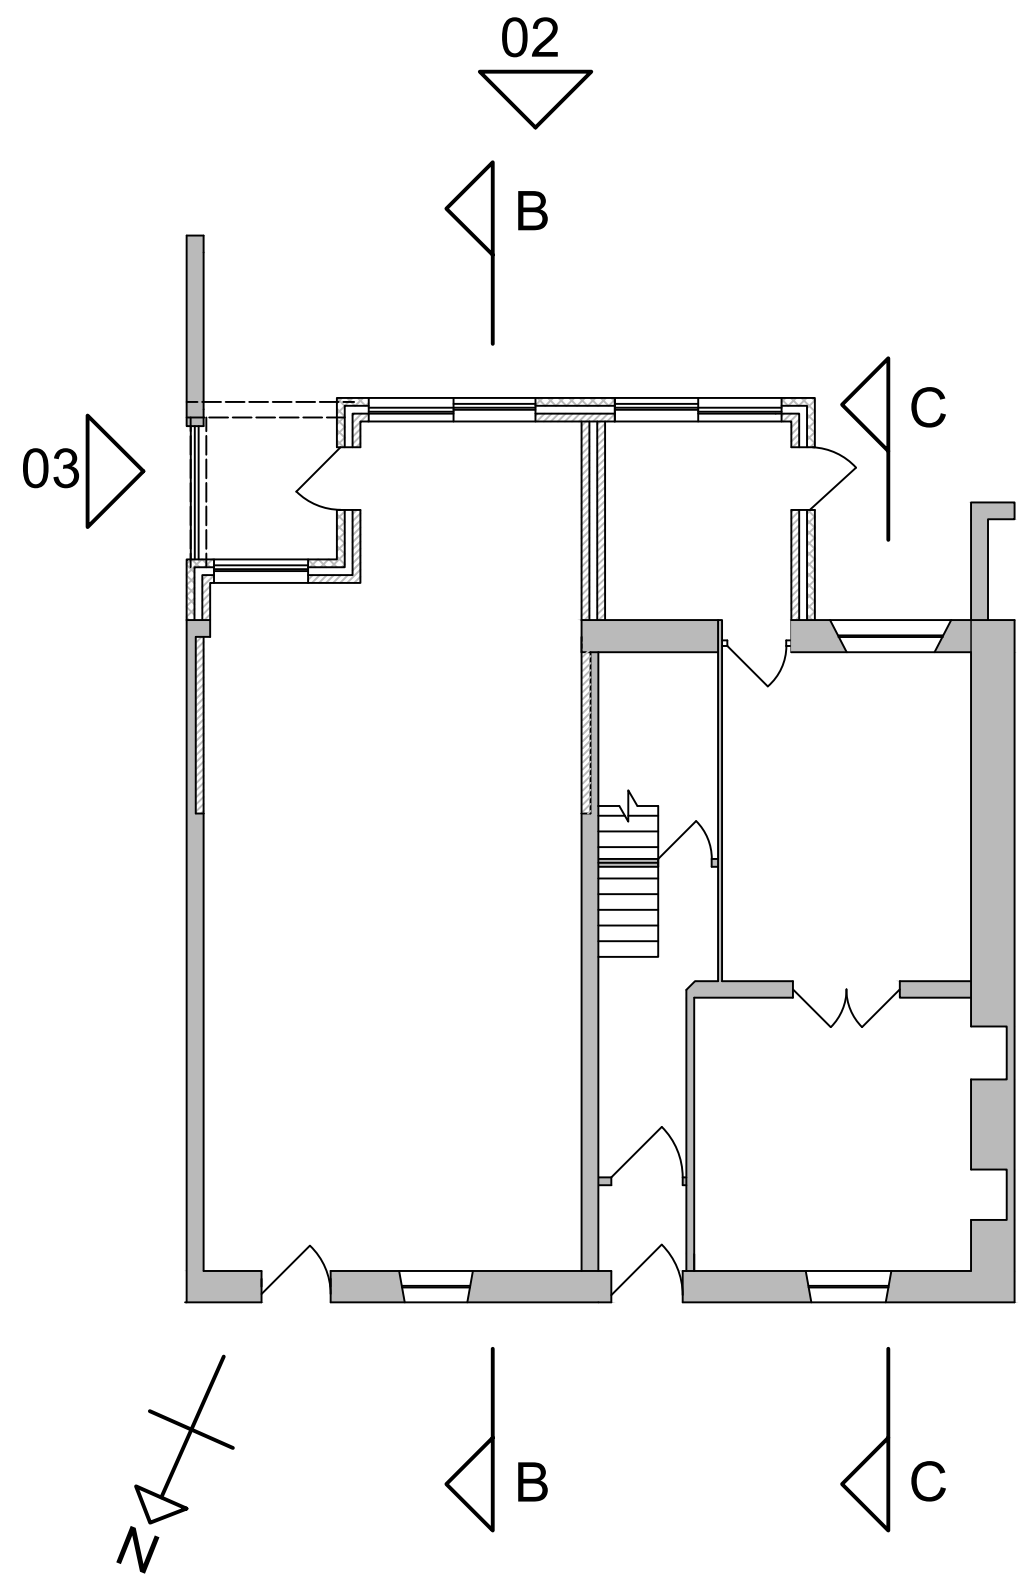

Site Plan
Scale 1:100

Issue Status: INFORMATION

Initial Issue Date: 19/09/2021

TF

Project:
10 & 11 Church View, Gisburn

Drawing Title:
Proposed Elevations

Drawing No:
P0002-A1-04

Scale @ A1:
As Shown

Checked: TF Approved: TF