





PROPOSED EAST ELEVATION
Scale 1:100

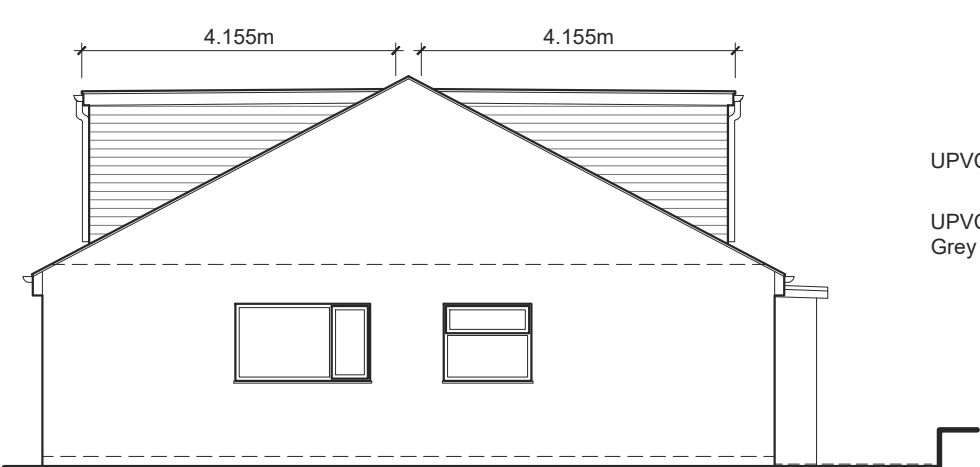


PROPOSED NORTH ELEVATION
Scale 1:100


UPVC Windows
UPVC
Grey Cladding

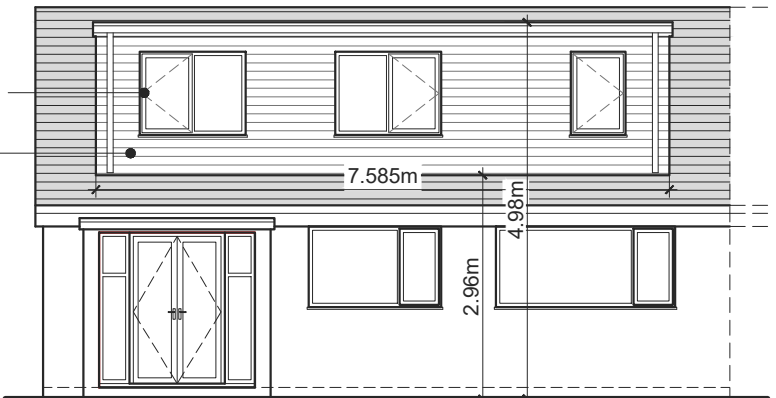

PROPOSED WEST ELEVATION
Scale 1:100

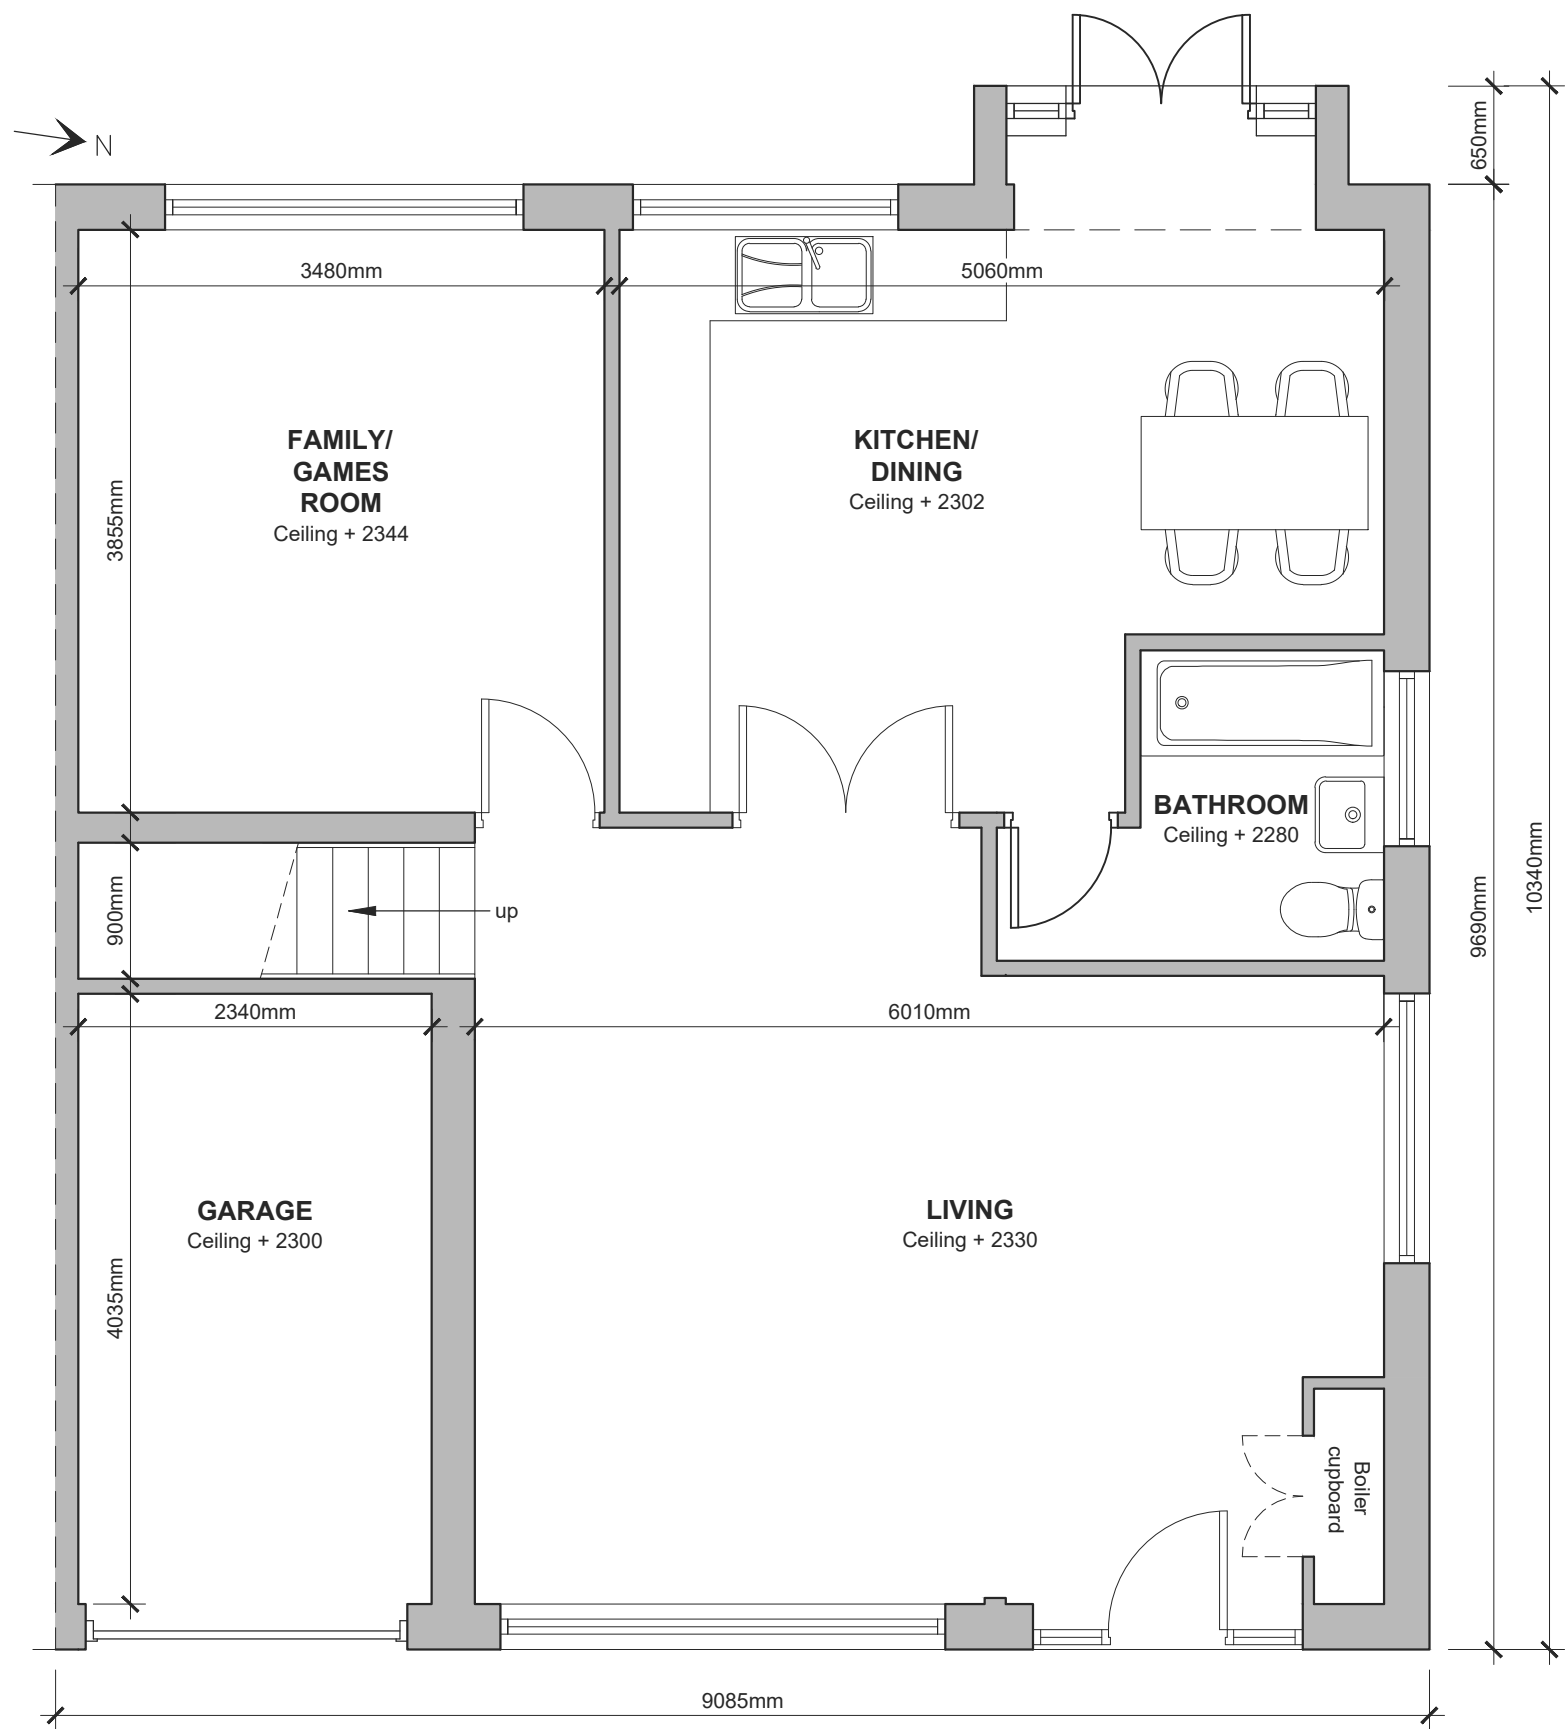

PROPOSED GROUND FLOOR PLAN
Scale 1:50

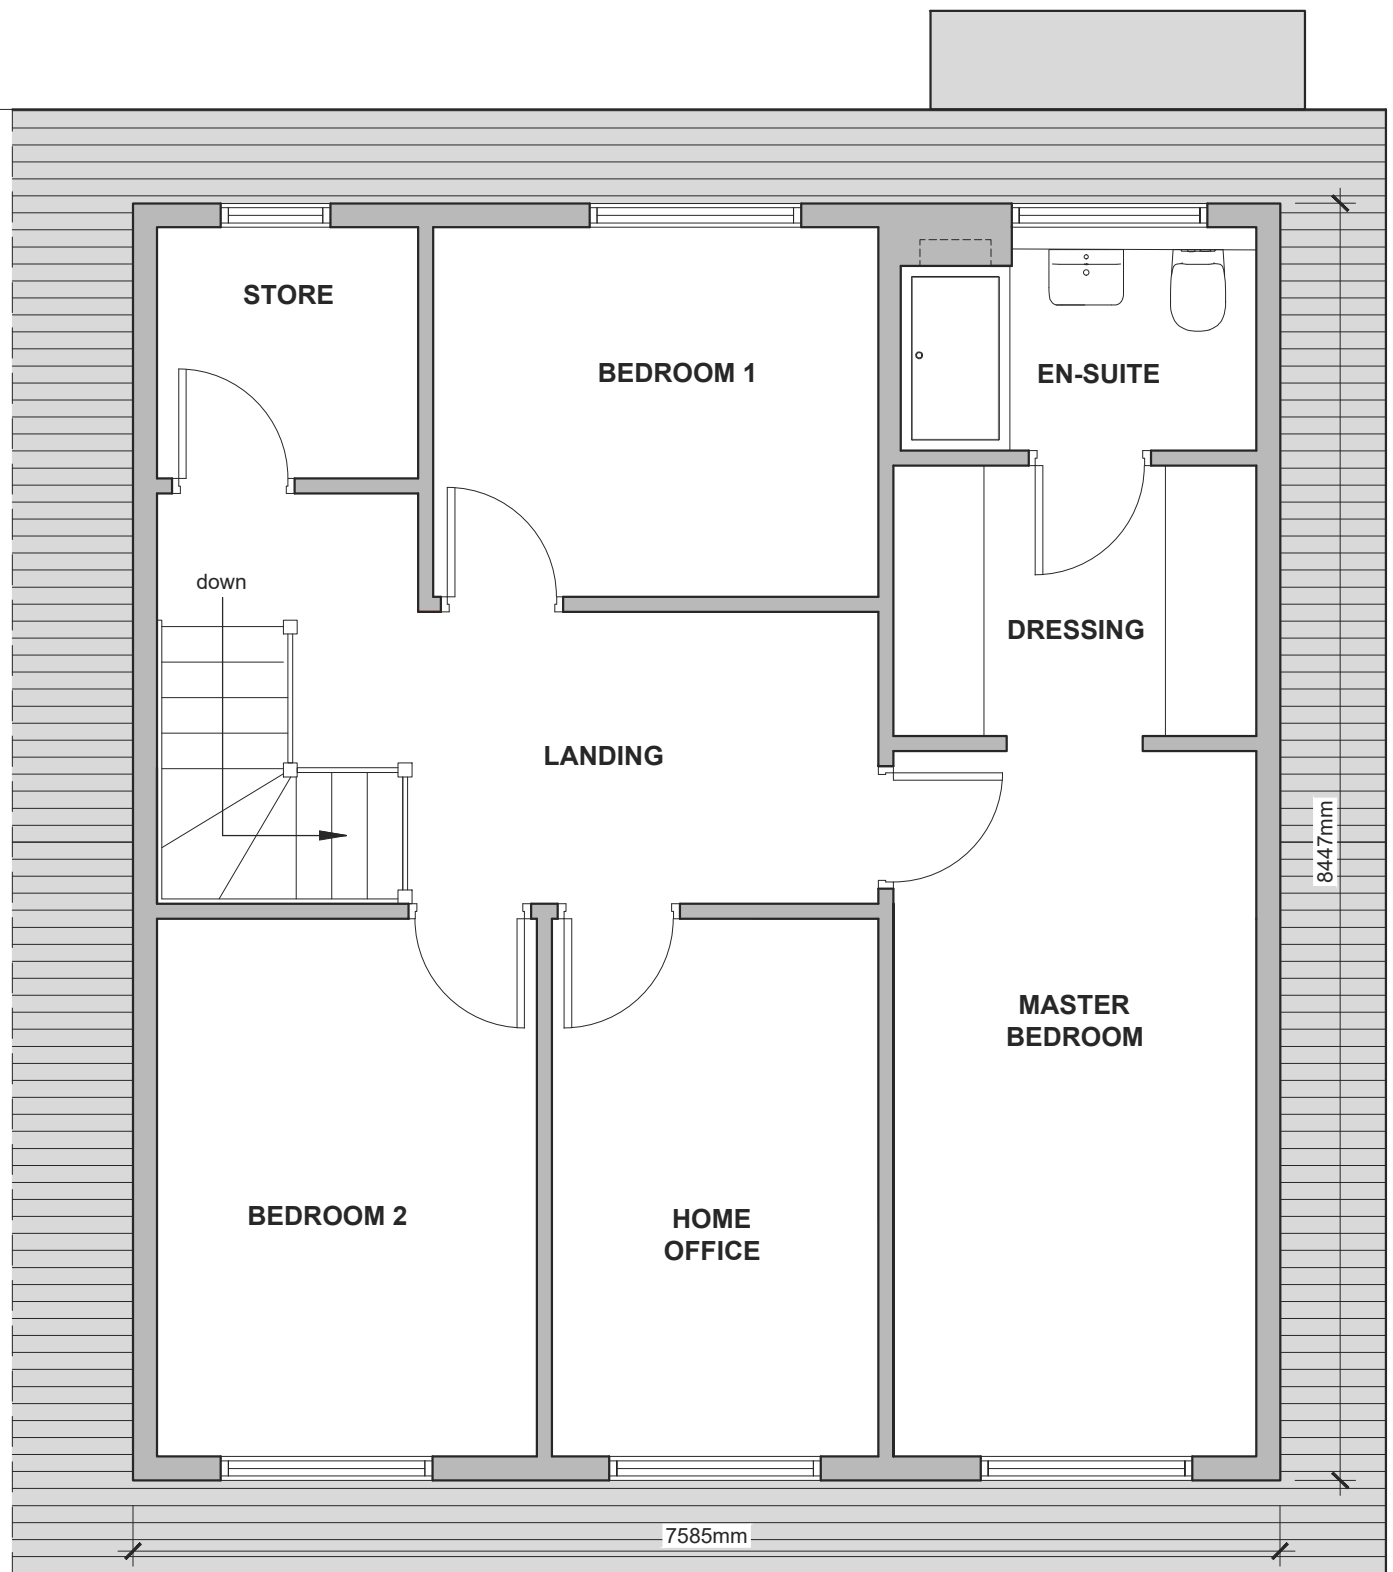

PROPOSED LOFT FLOOR PLAN
Scale 1:50