


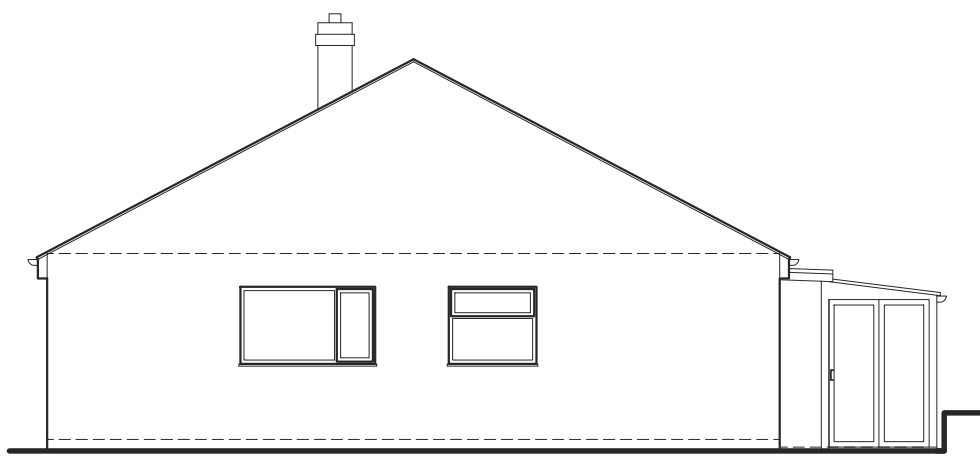


EXISTING EAST ELEVATION  
Scale 1:100




EXISTING NORTH ELEVATION  
Scale 1:100




EXISTING WEST ELEVATION  
Scale 1:100

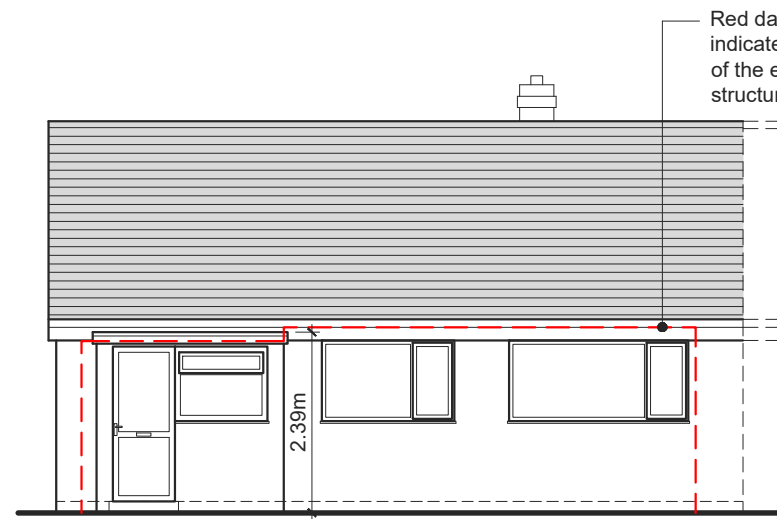


EXISTING WEST ELEVATION  
(Temporary timber storage structure omitted for clarity)  
Scale 1:100

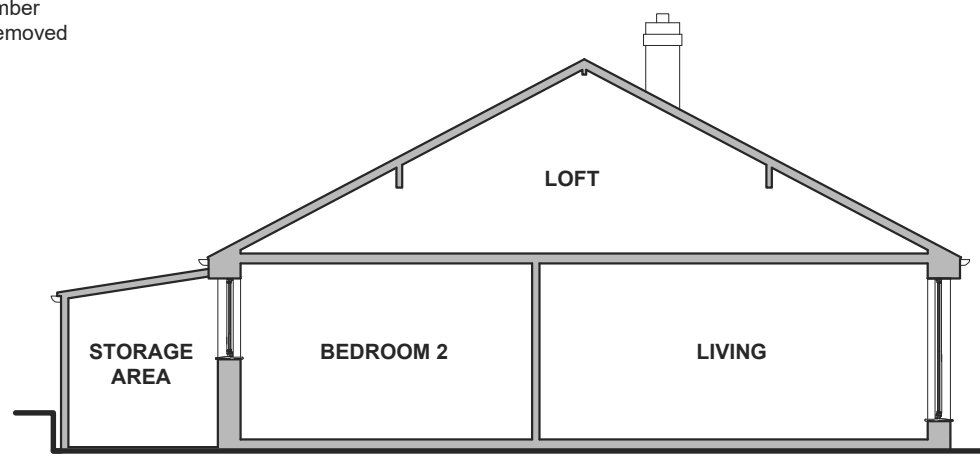

EXISTING SECTION A-A  
Scale 1:100

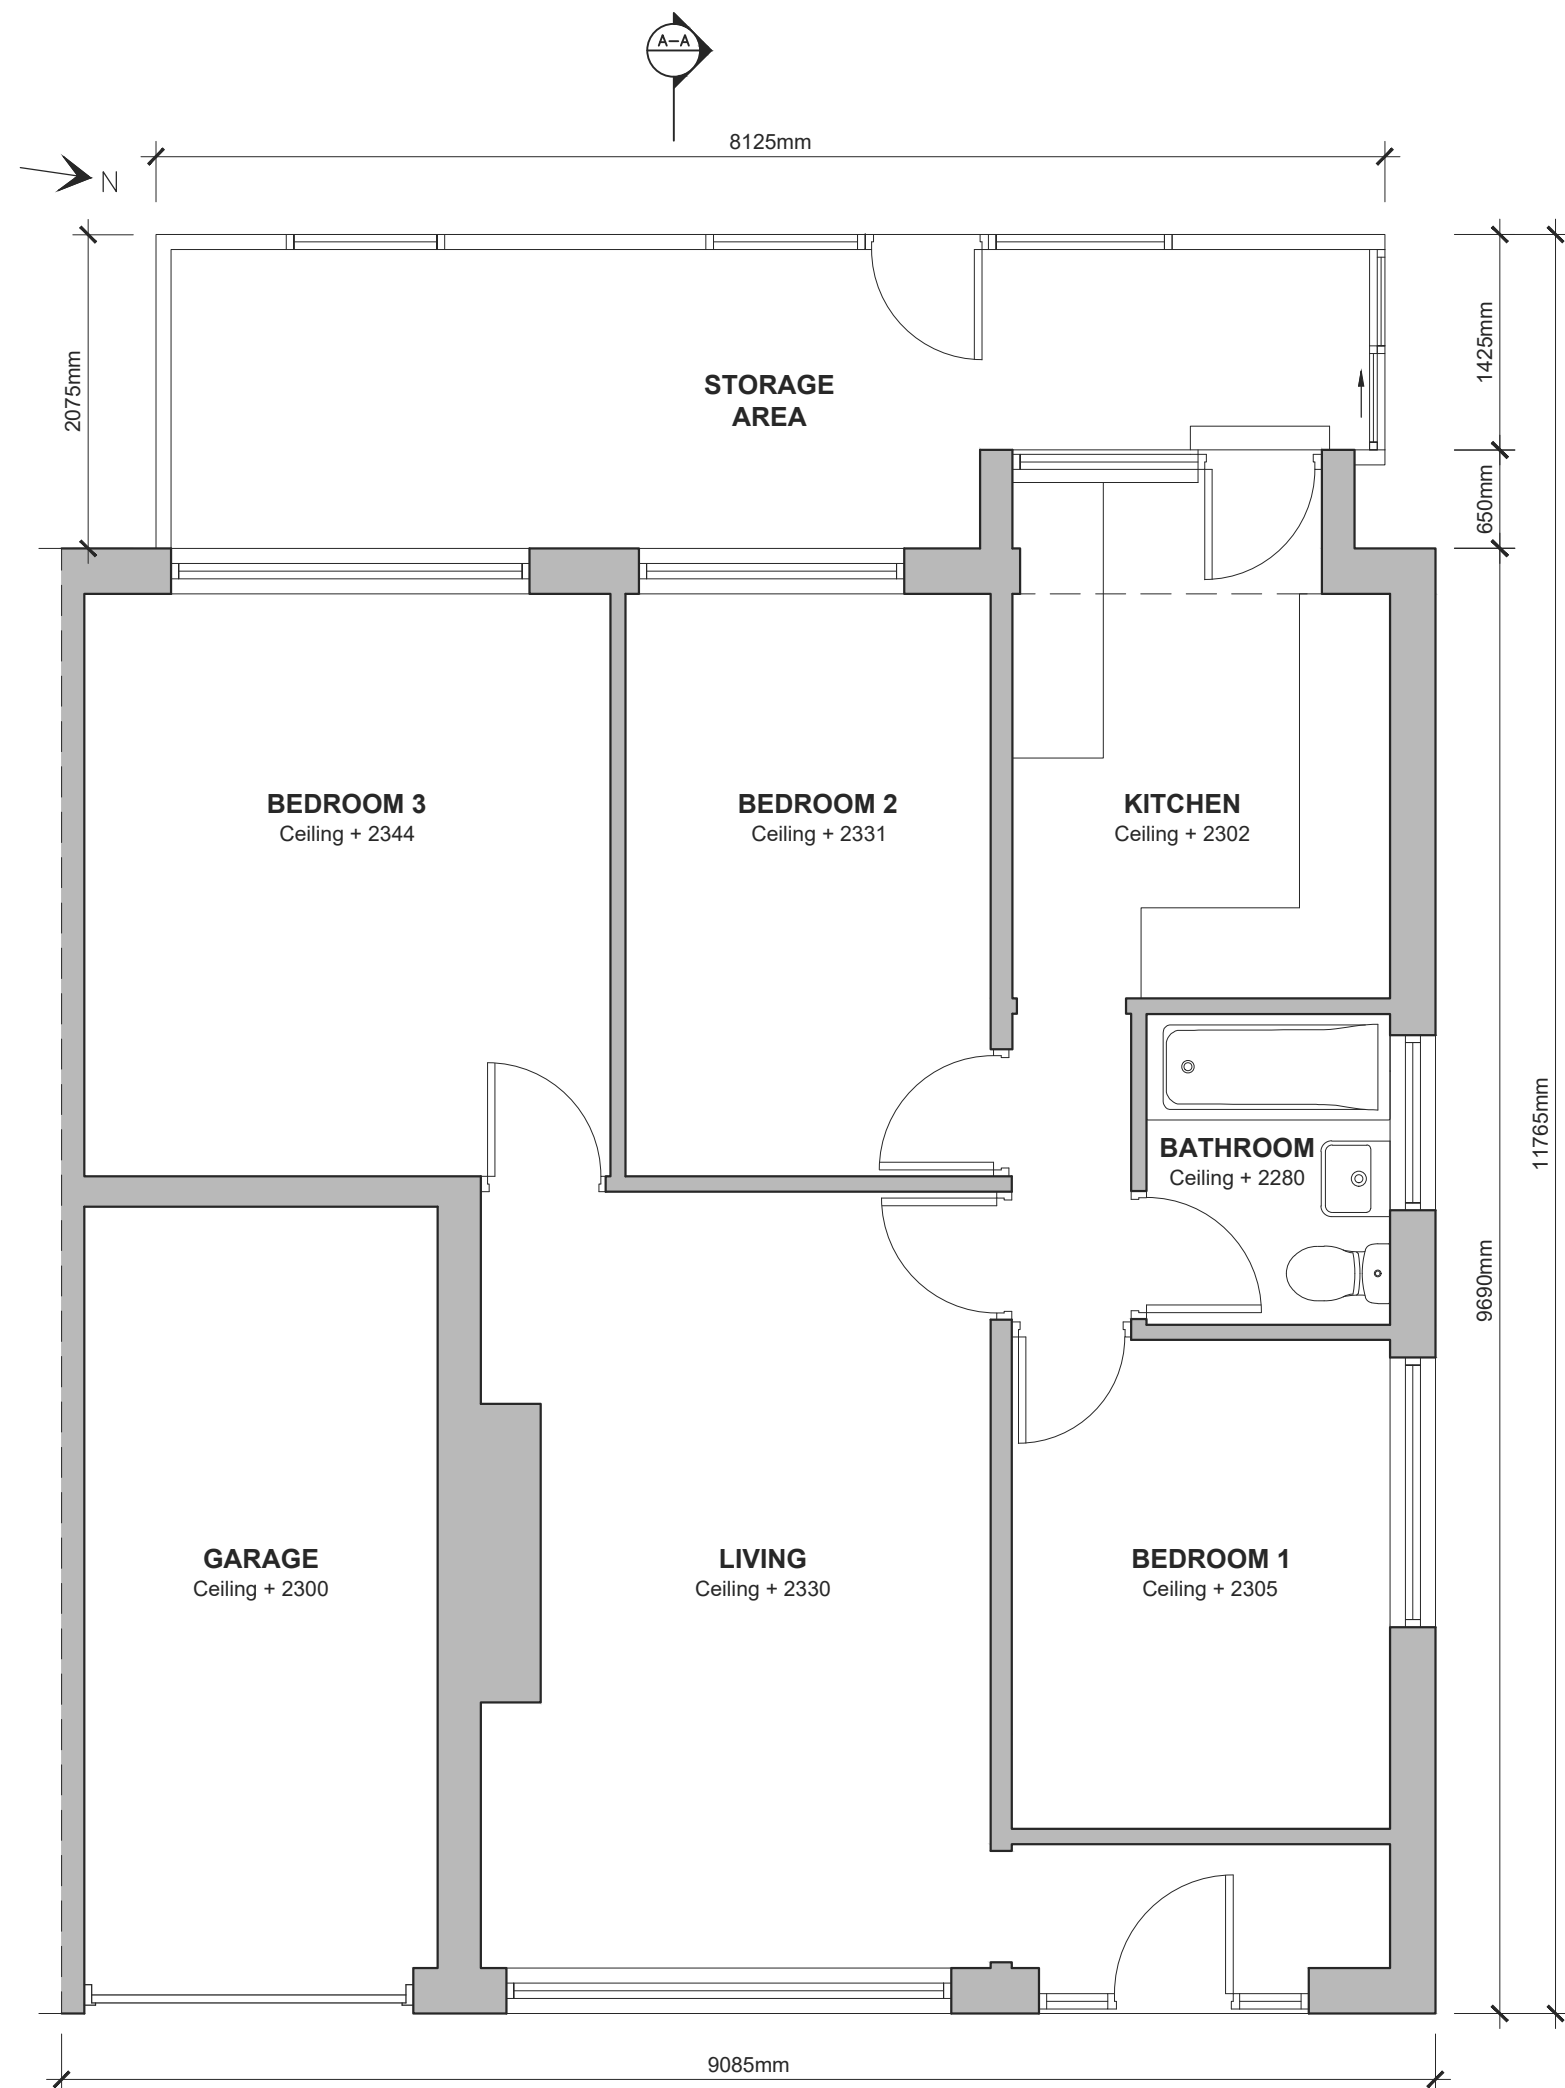

EXISTING GROUND FLOOR PLAN  
Scale 1:50

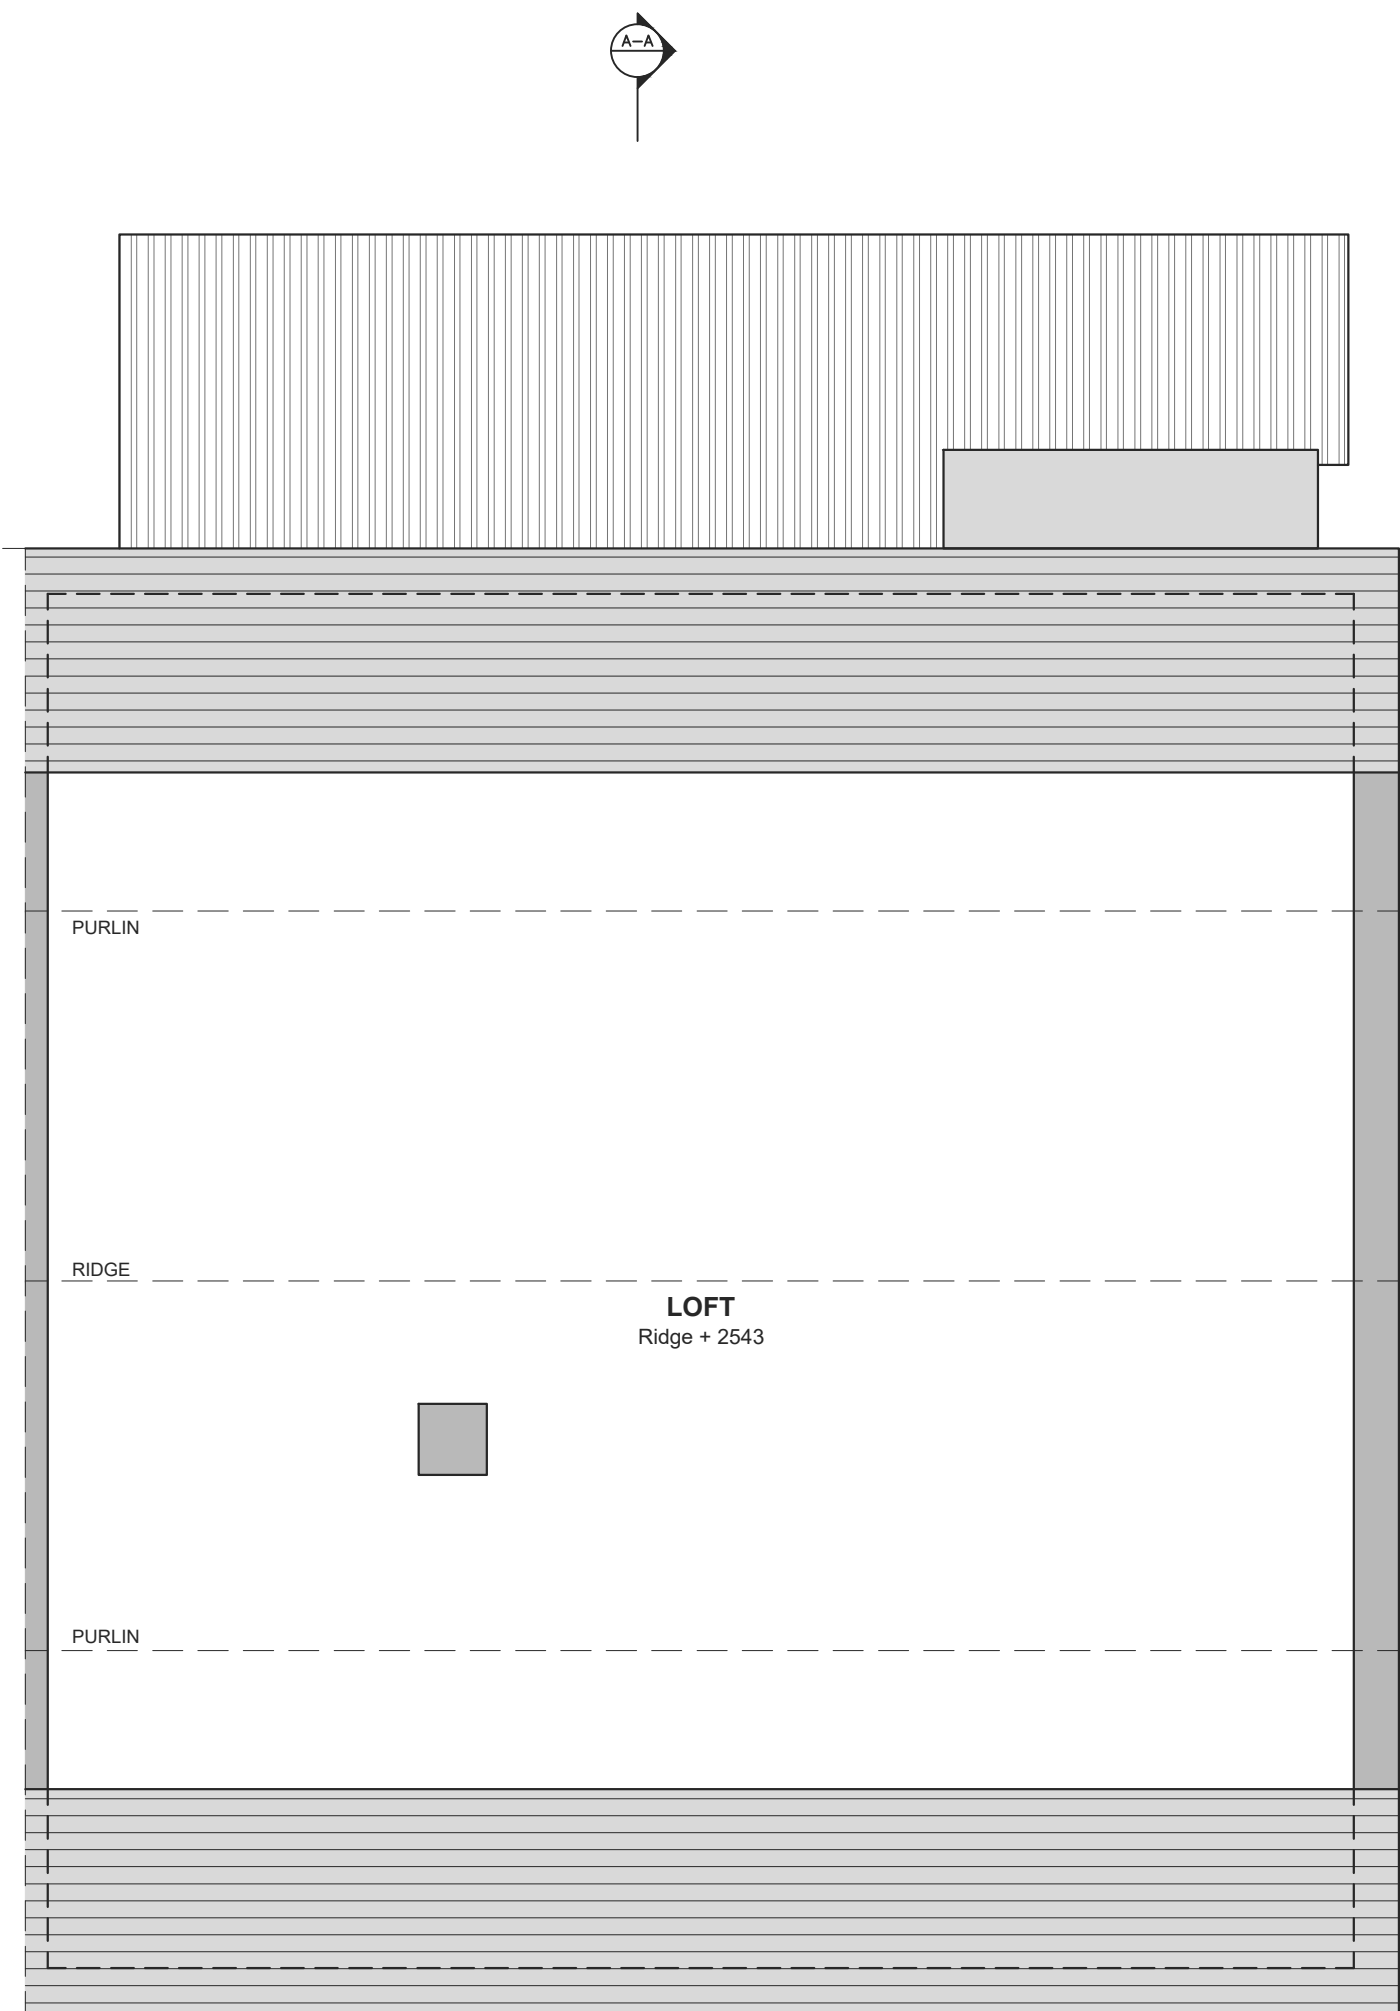

EXISTING LOFT FLOOR PLAN  
Scale 1:50