




SOUTH EAST ELEVATION

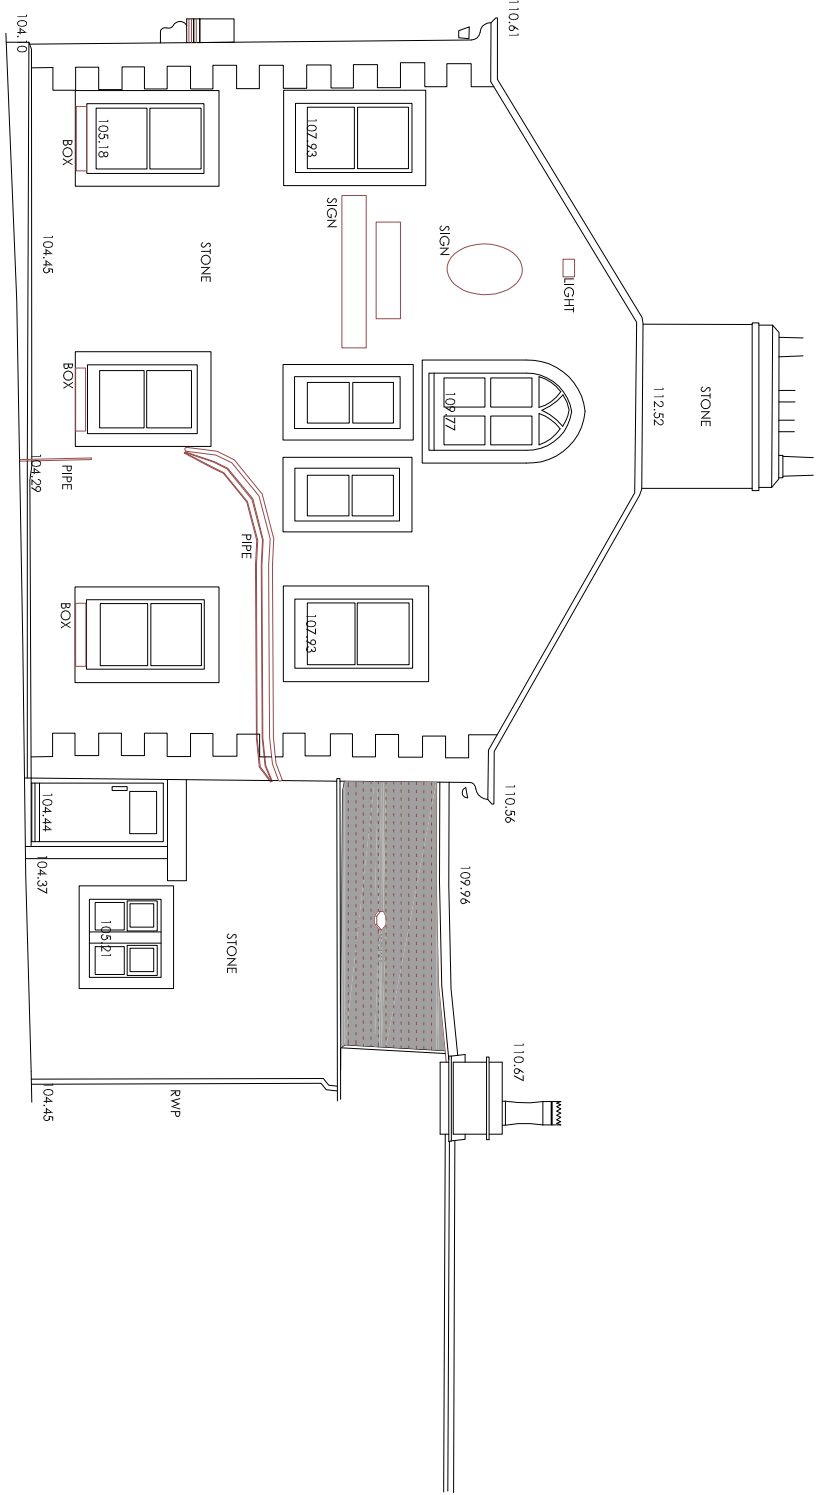

NORTH EAST ELEVATION

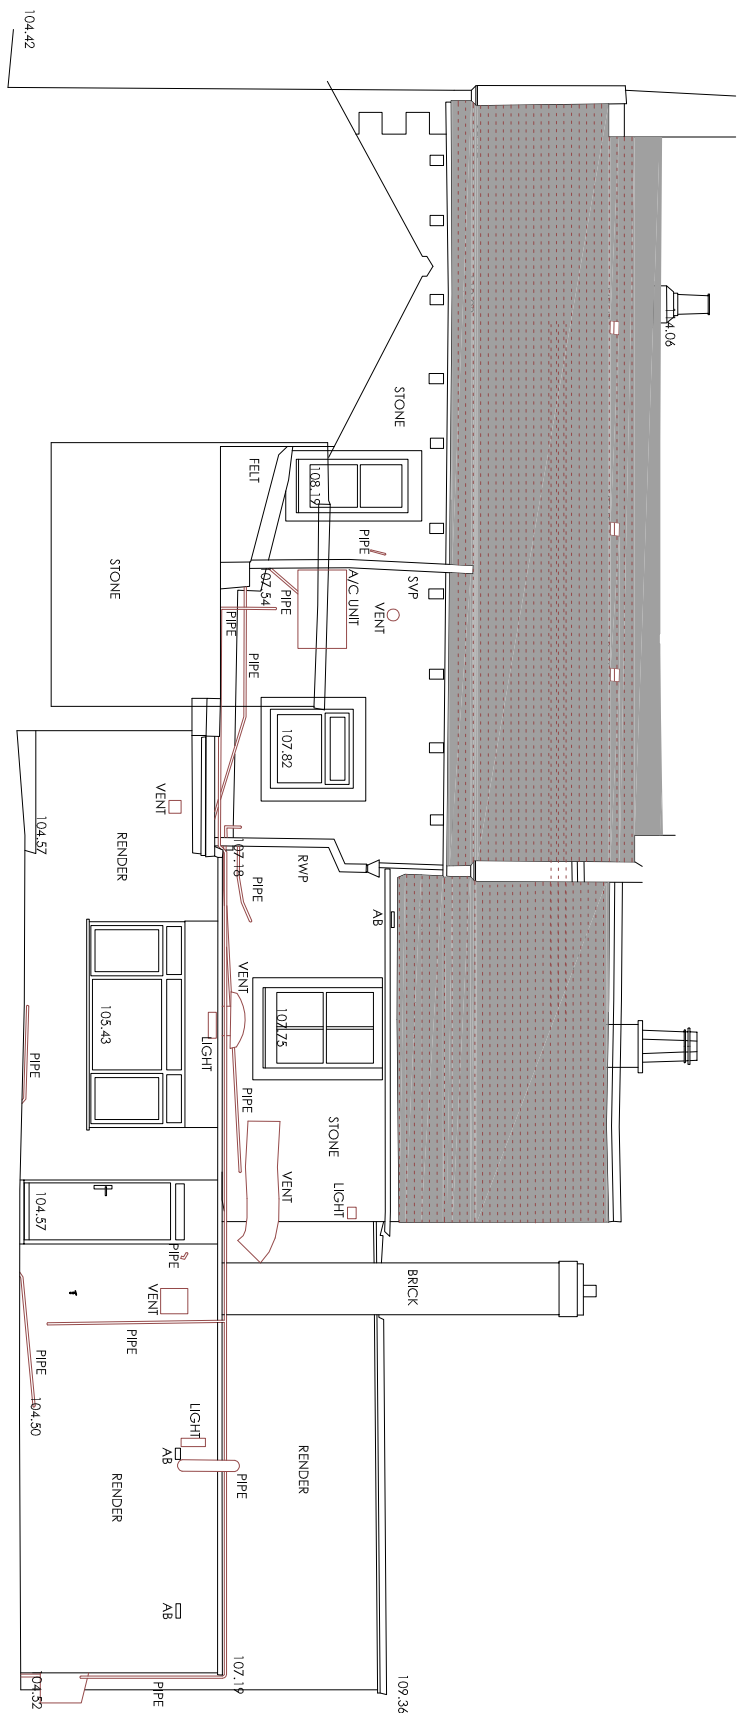

NORTH WEST ELEVATION

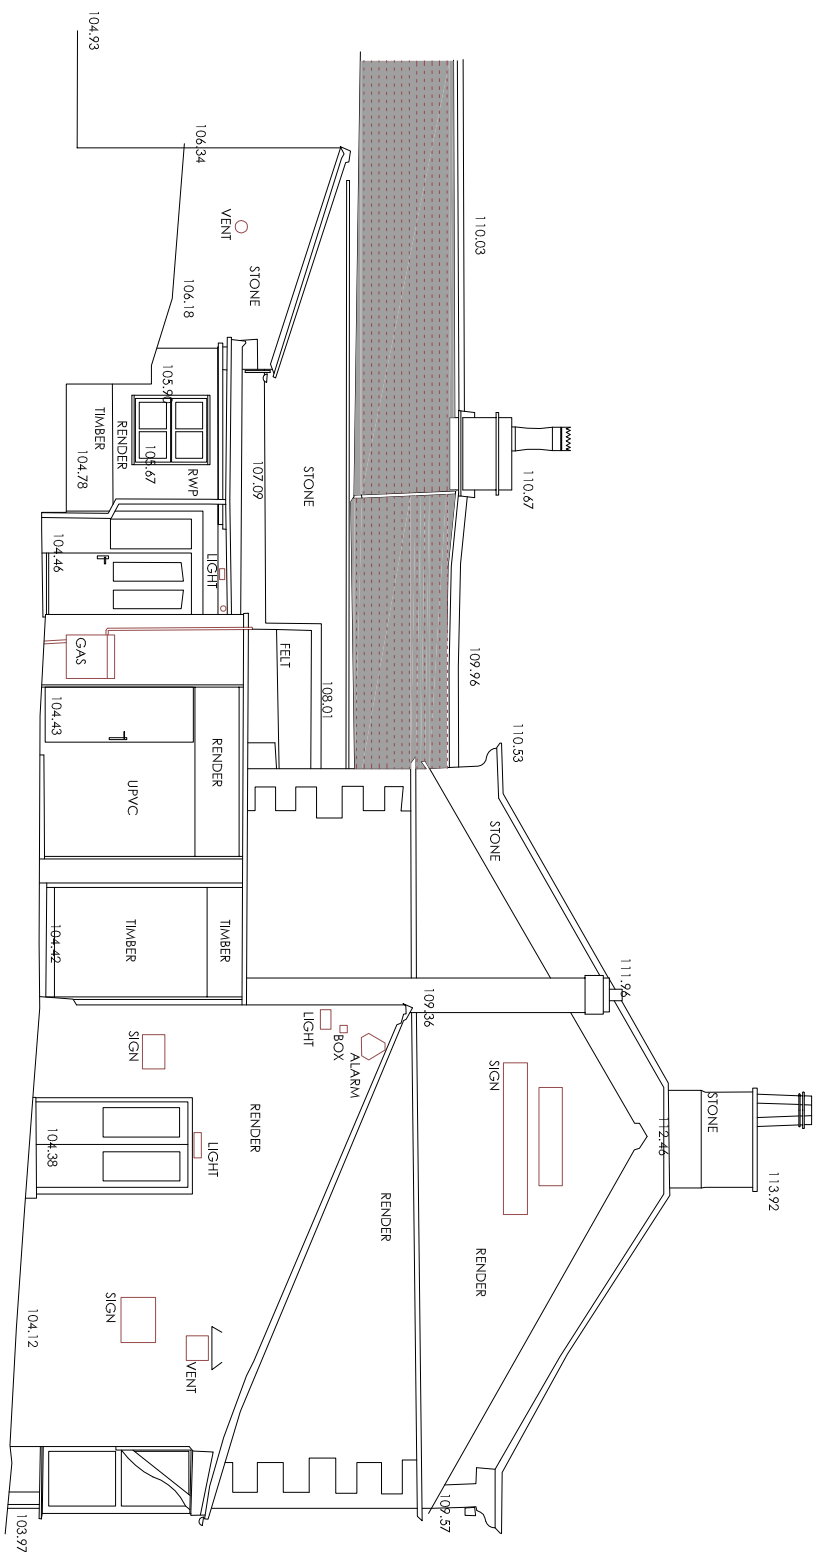

SOUTH WEST ELEVATION

Existing Elevations

Scale 1:100 @ A1 Date Jan 2020 Drawn TDS

SUNDERLAND PEACOCK ARCHITECTS  
HARLEIGH PARK ROAD, COTTREGE  
T: 01208 423179 F: 01208 427268  
www.sunderlandpeacock.com

5977 - E03