


This drawing is to be read in conjunction with all relevant Architect, consultants' and specialists' drawings and specifications. The Architect is to be notified of any discrepancies before proceeding. Do not scale from this drawing. All dimensions and levels are to be checked on site. This drawing is subject to copyright. All work carried out before Planning and Building Permission has been granted is at the contractor/clients risk.


Note: proposed drawing based on OS dwg information. All illustrated dimensions are approximate and all site dimensions are to be checked on site and subject to site survey.



PROPOSED SITE PLAN SCALE 1:200

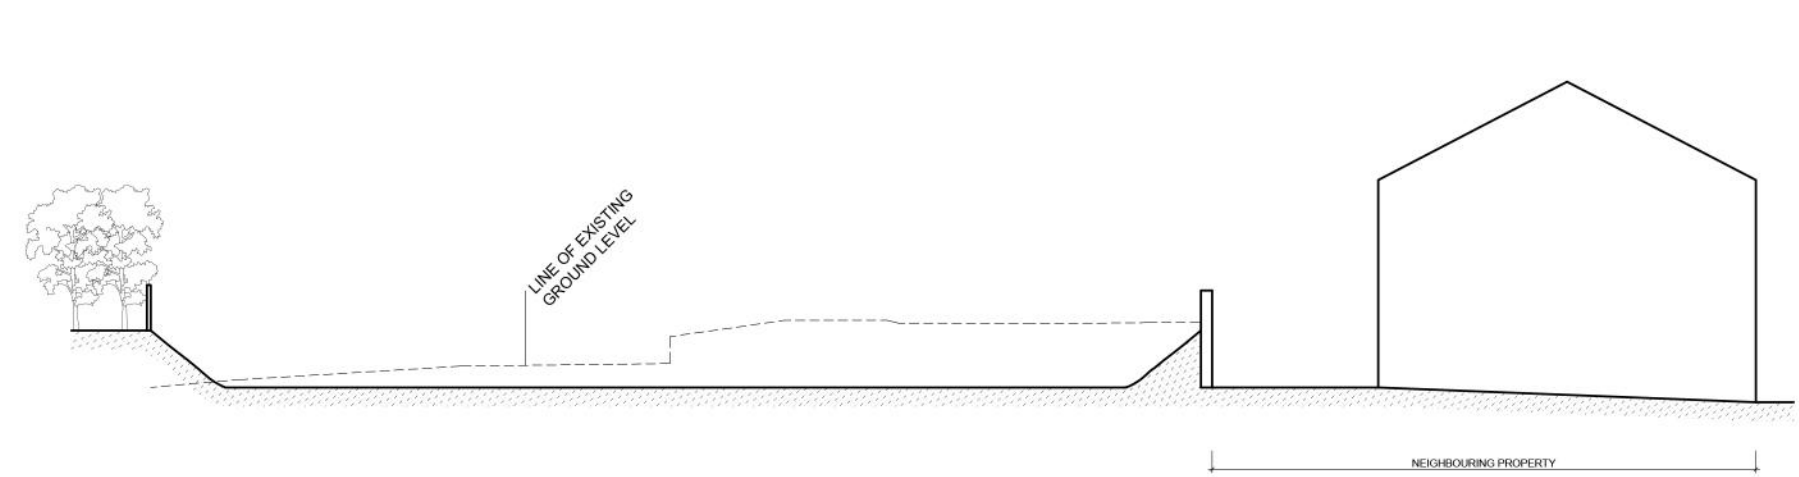

PROPOSED SITE SECTION A-A SCALE 1:200

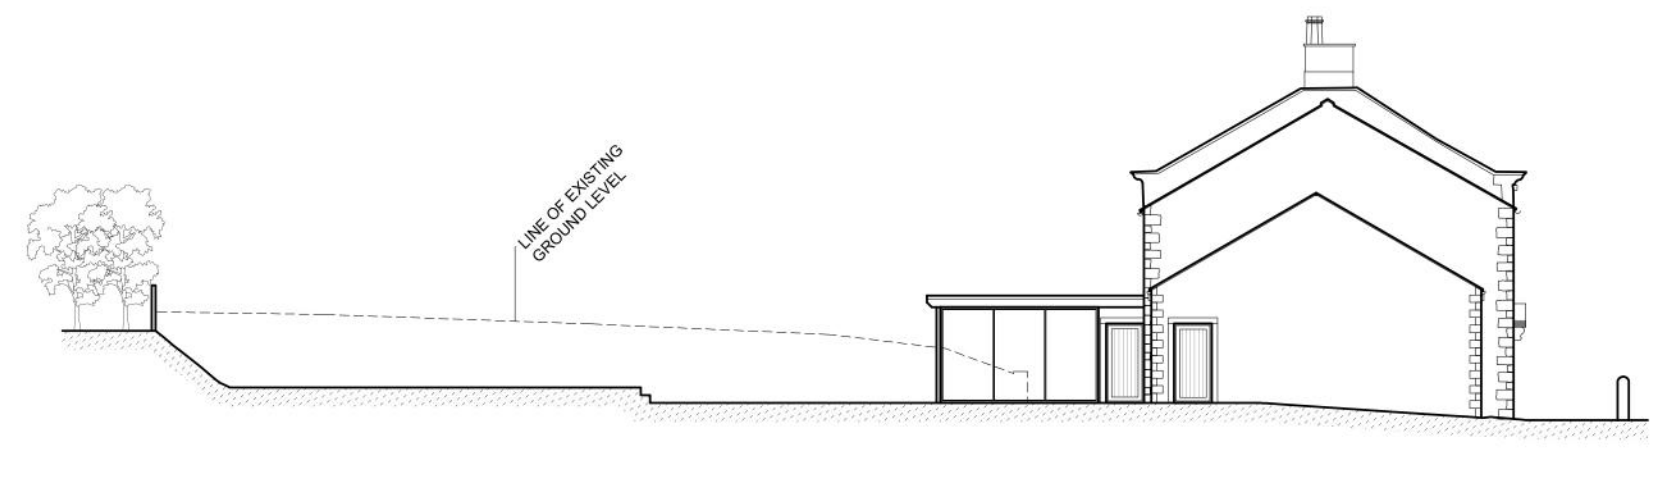

PROPOSED SITE SECTION B-B SCALE 1:200

A 06.09.2021 Amended following client consultation BWT

Client
S. Stansfield

Job Title
Proposed Development at
The Duke of York
Grindleton

Drawing Title
Proposed Site Plan and Sections

Scale 1:200 @ A2	Date September 21	Drawn BWT
---------------------	----------------------	--------------

spa ARCHITECTS
SUNDERLAND PEACOCK & ASSOCIATES LTD.
HAZELMERE, PIMLICO ROAD, CLITHEROE
LANCASHIRE, BB7 2AG
T 01200 423178 F 01200 427328
E info@sunderlandpeacock.com
www.sunderlandpeacock.com

5977 - P12	REV A
------------	----------