



SIDE ELEVATION (NORTH WEST)

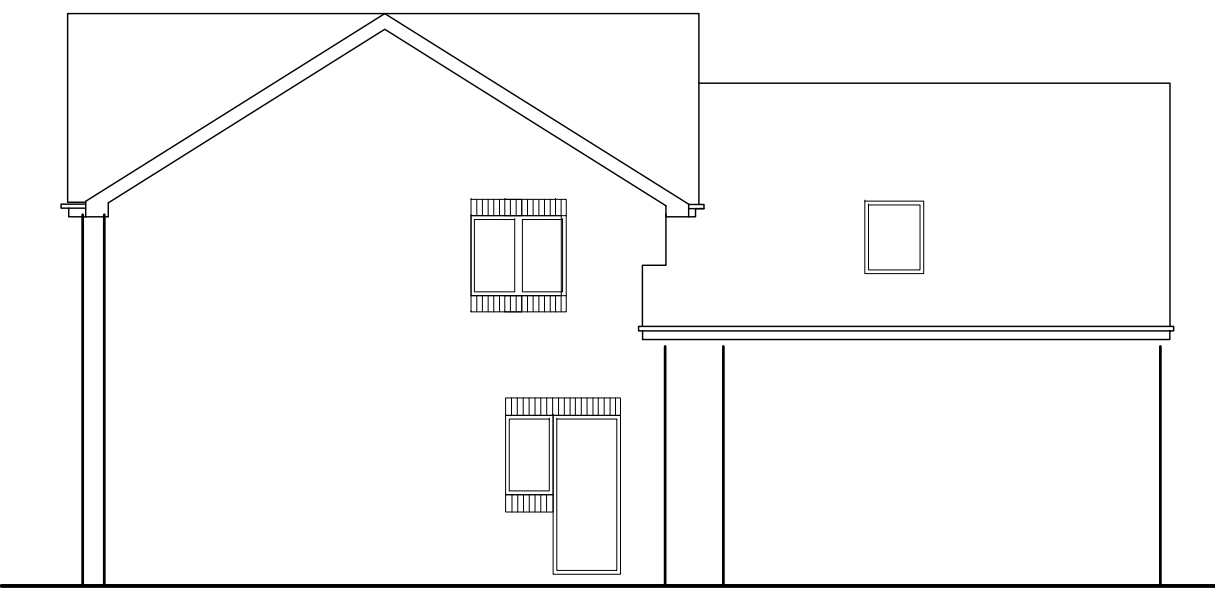




FRONT ELEVATION (NORTH EAST)



SIDE ELEVATION (SOUTH EAST)

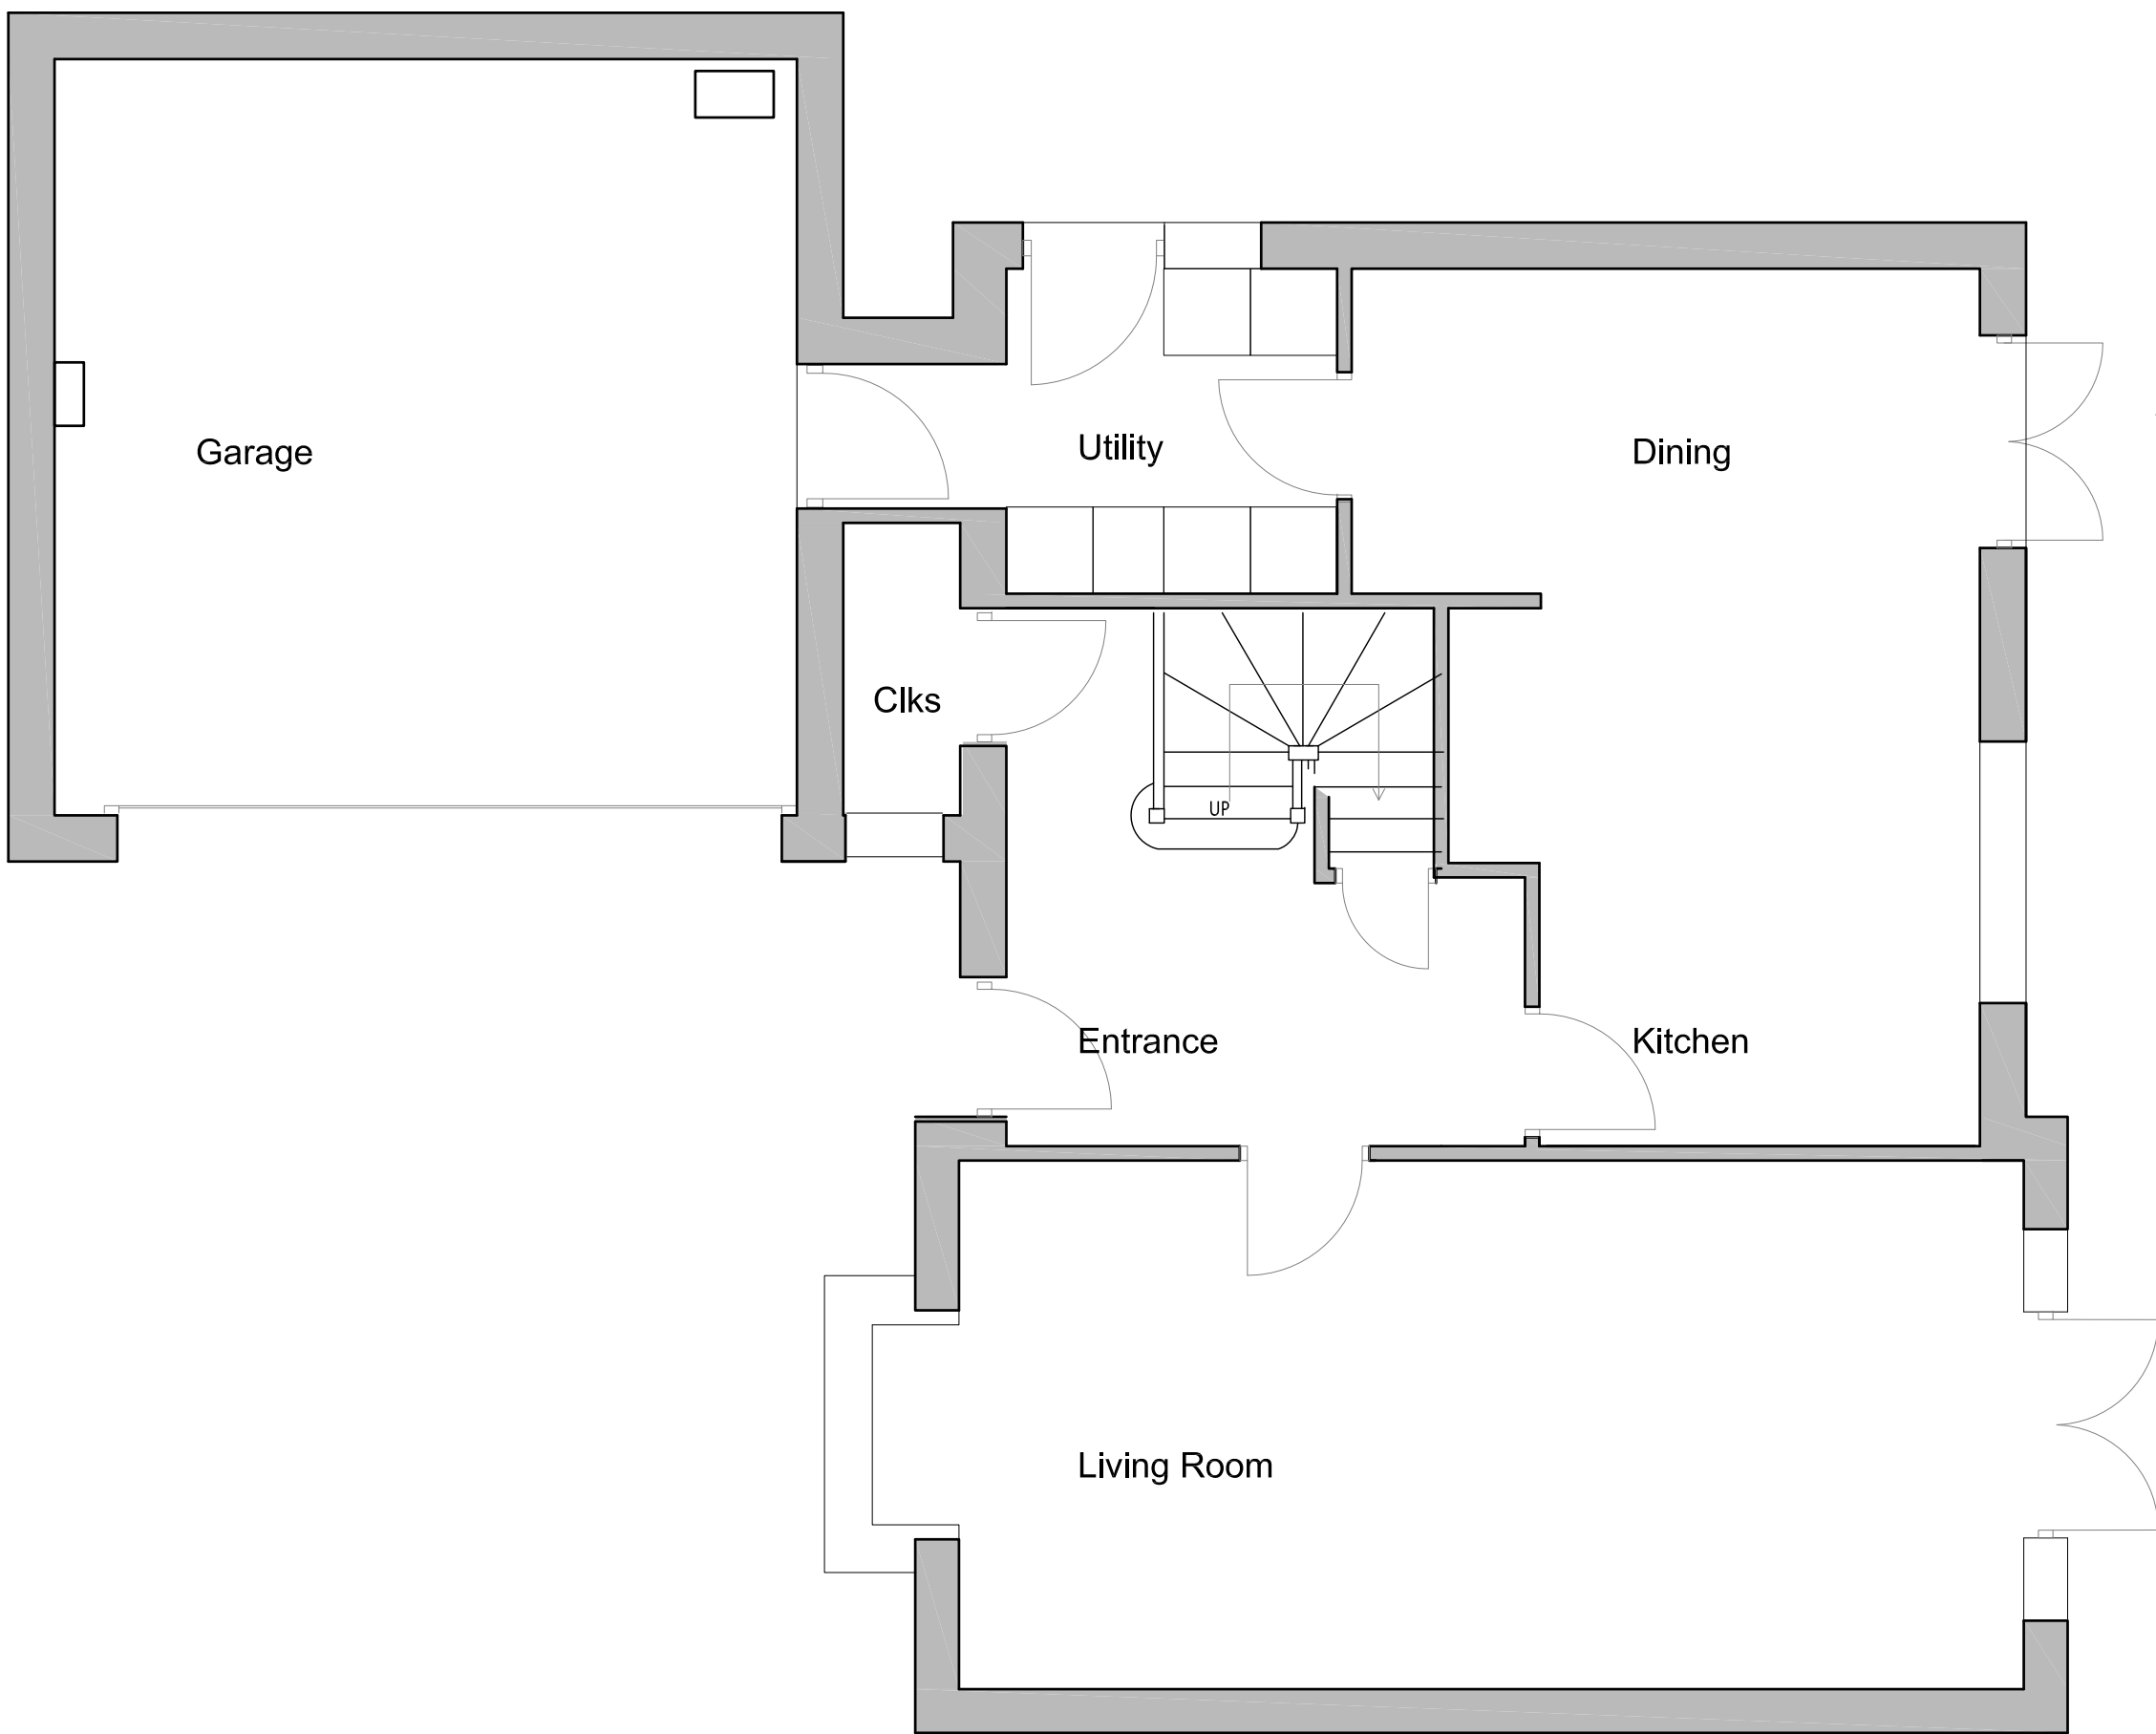

GROUND FLOOR PLAN

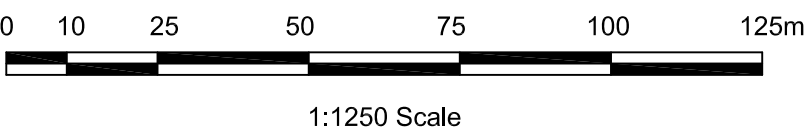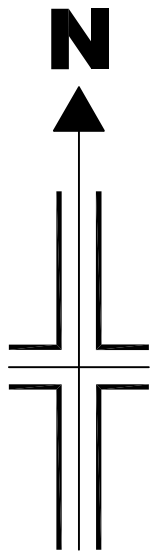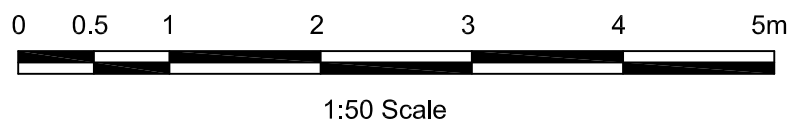

Reproduced from Superplan Data® by the permission of Ordnance Survey® on behalf of the Controller of Her Majesty's Stationery Office, © Crown Copyright 2002. All rights reserved. Licence number AL100034996.

Mr & Mrs Kaye				
Park View, Fleet Street, Longridge Existing Plan and Elevations			Scale 1:50 & 1:100 @ A1	
			Drawn DME	Checked DME
<small>www.psadesign.co.uk mail@psadesign.co.uk</small> PSA DESIGN engineering your environment CIVIL, STRUCTURAL, GEOTECHNICAL, TRANSPORT			Drwg No. A3641/PL01	
			Date Oct 2021	Rev.
<small>PSA Design The Old Bank House 6 Berry Lane, Longridge Preston, PR3 3JA Tel. 01772 786066 Fax. 01772 786265</small>				