




Existing South East Elevation
Scale 1:50

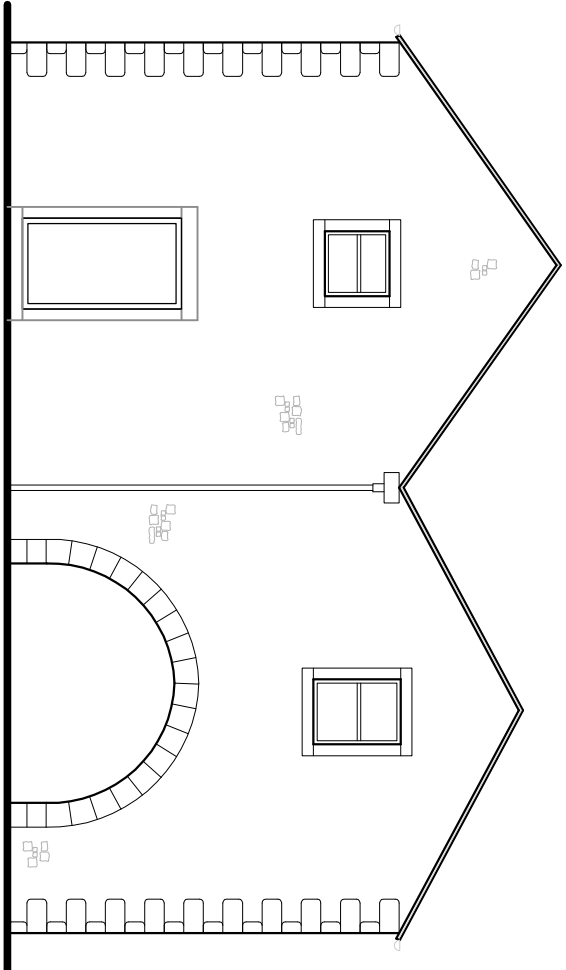


Existing North East Elevation
Scale 1:50

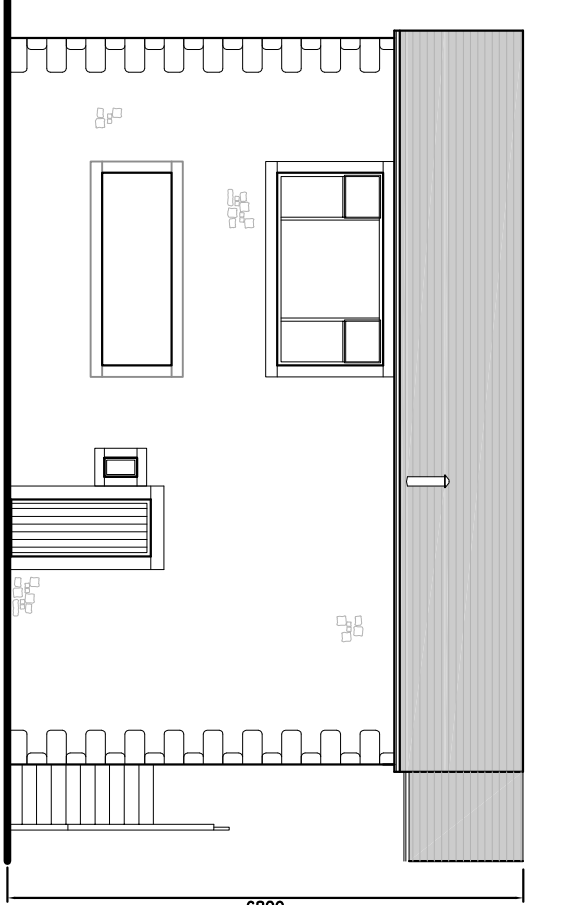


Existing North West Elevation
Scale 1:50

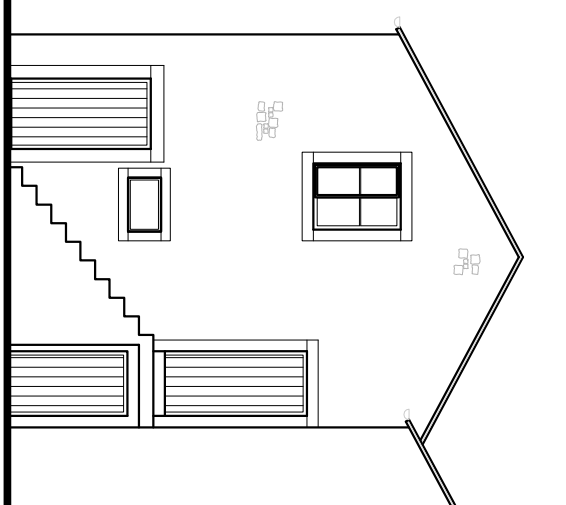


Existing South West Elevation
Scale 1:50

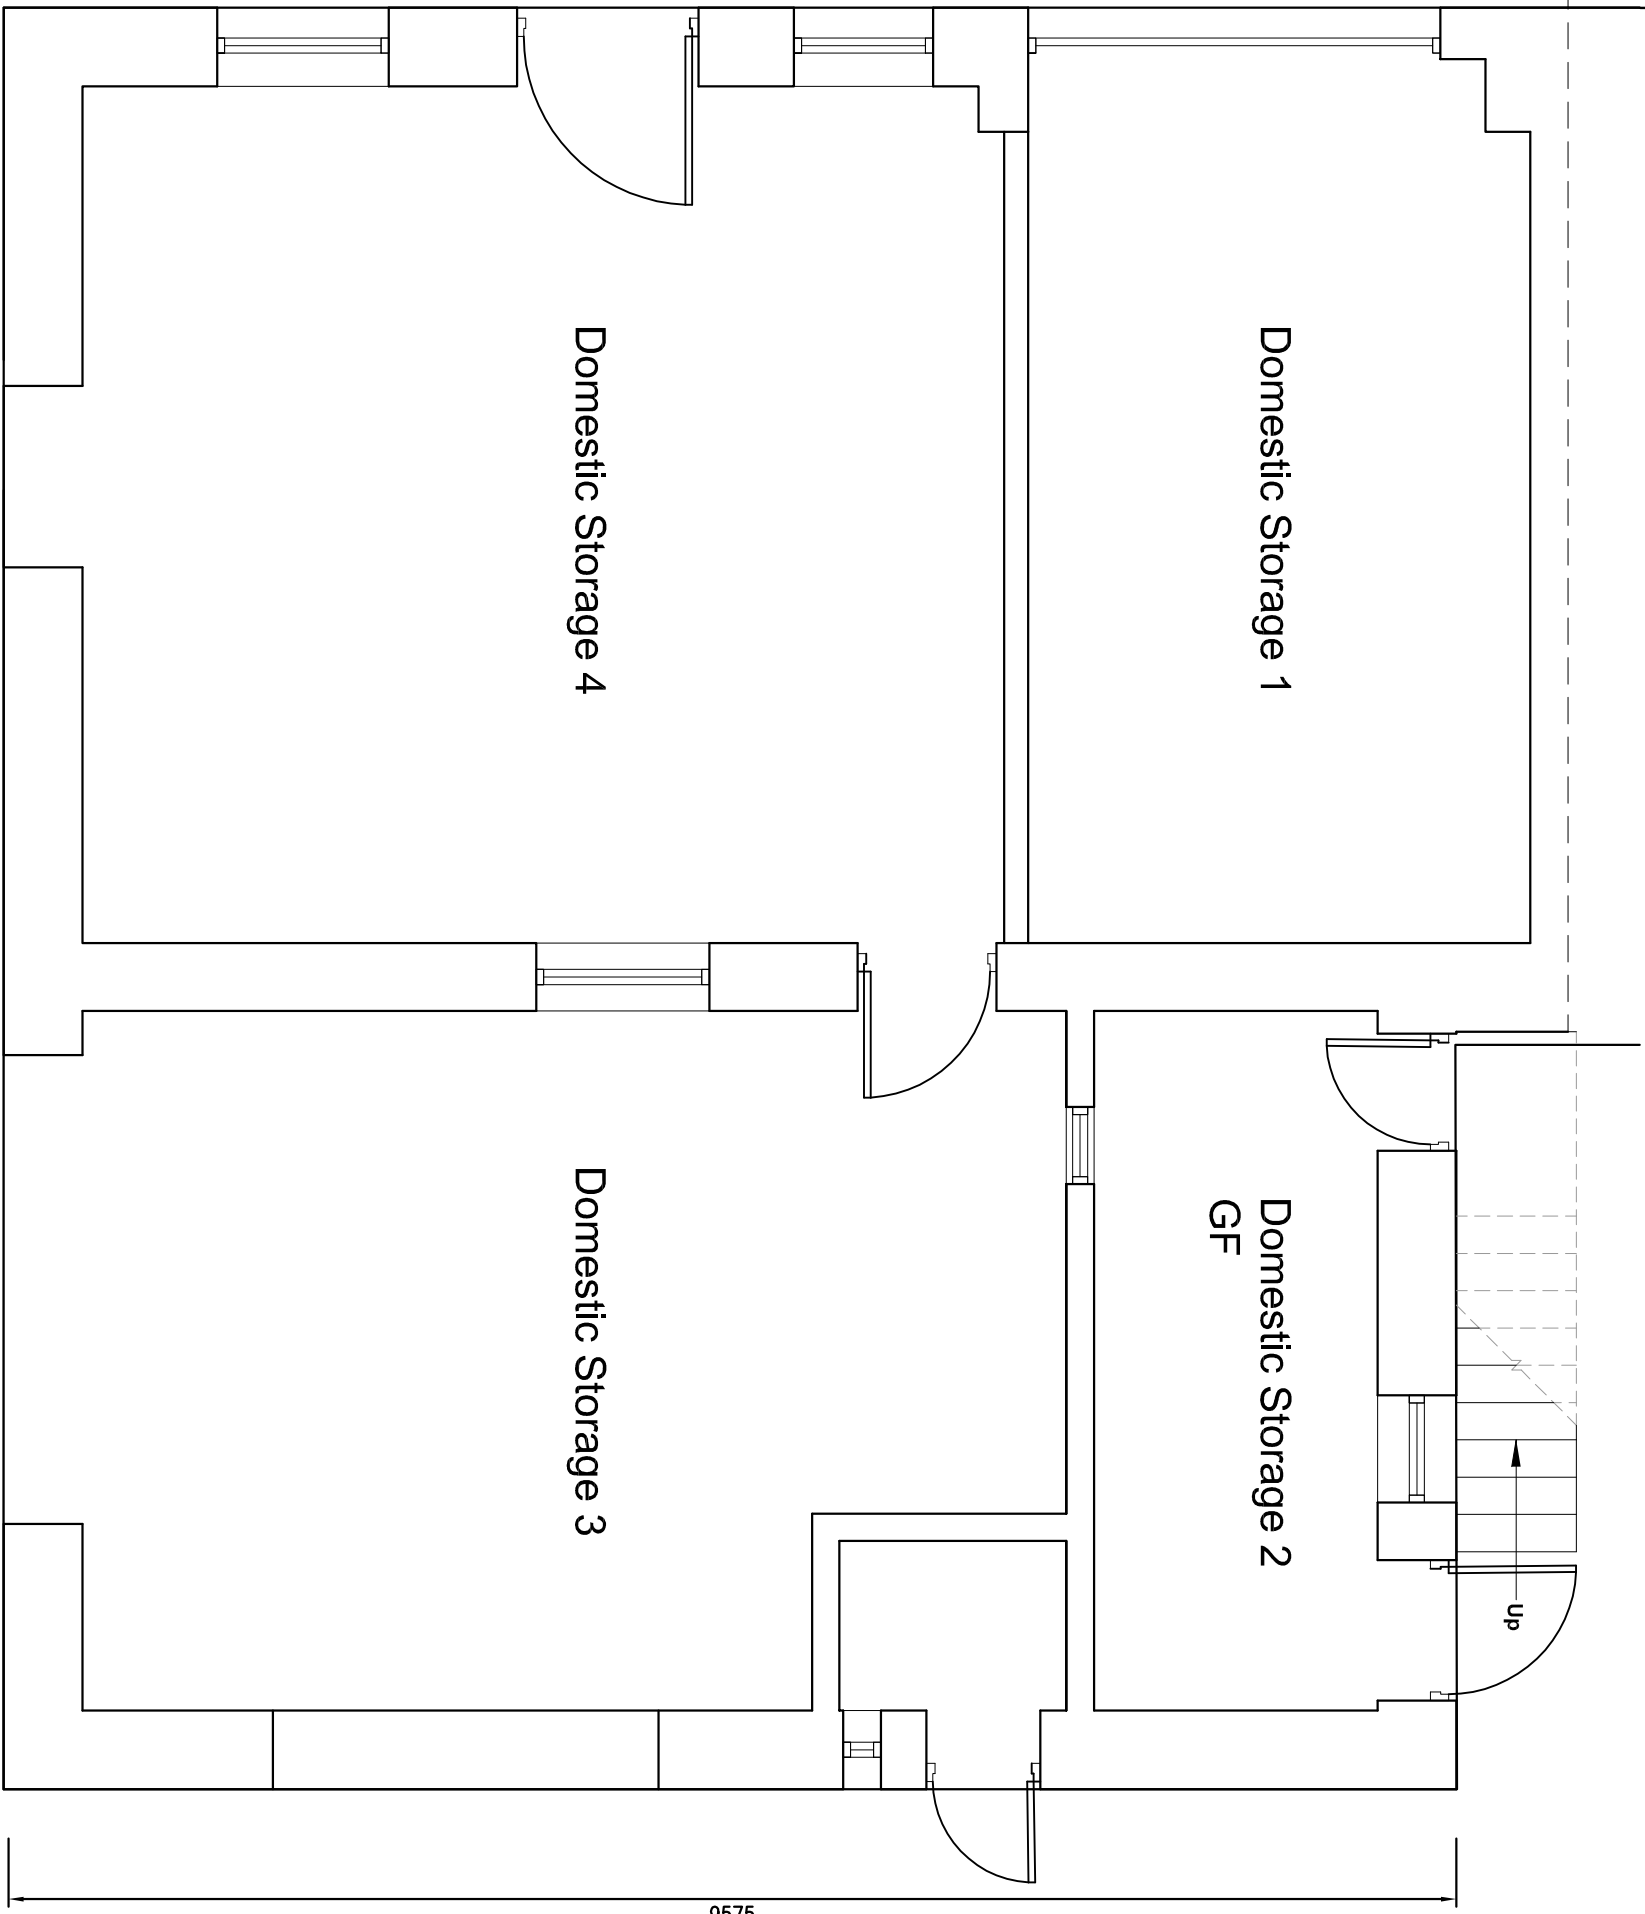


Existing Ground Floor Plan
Scale 1:50

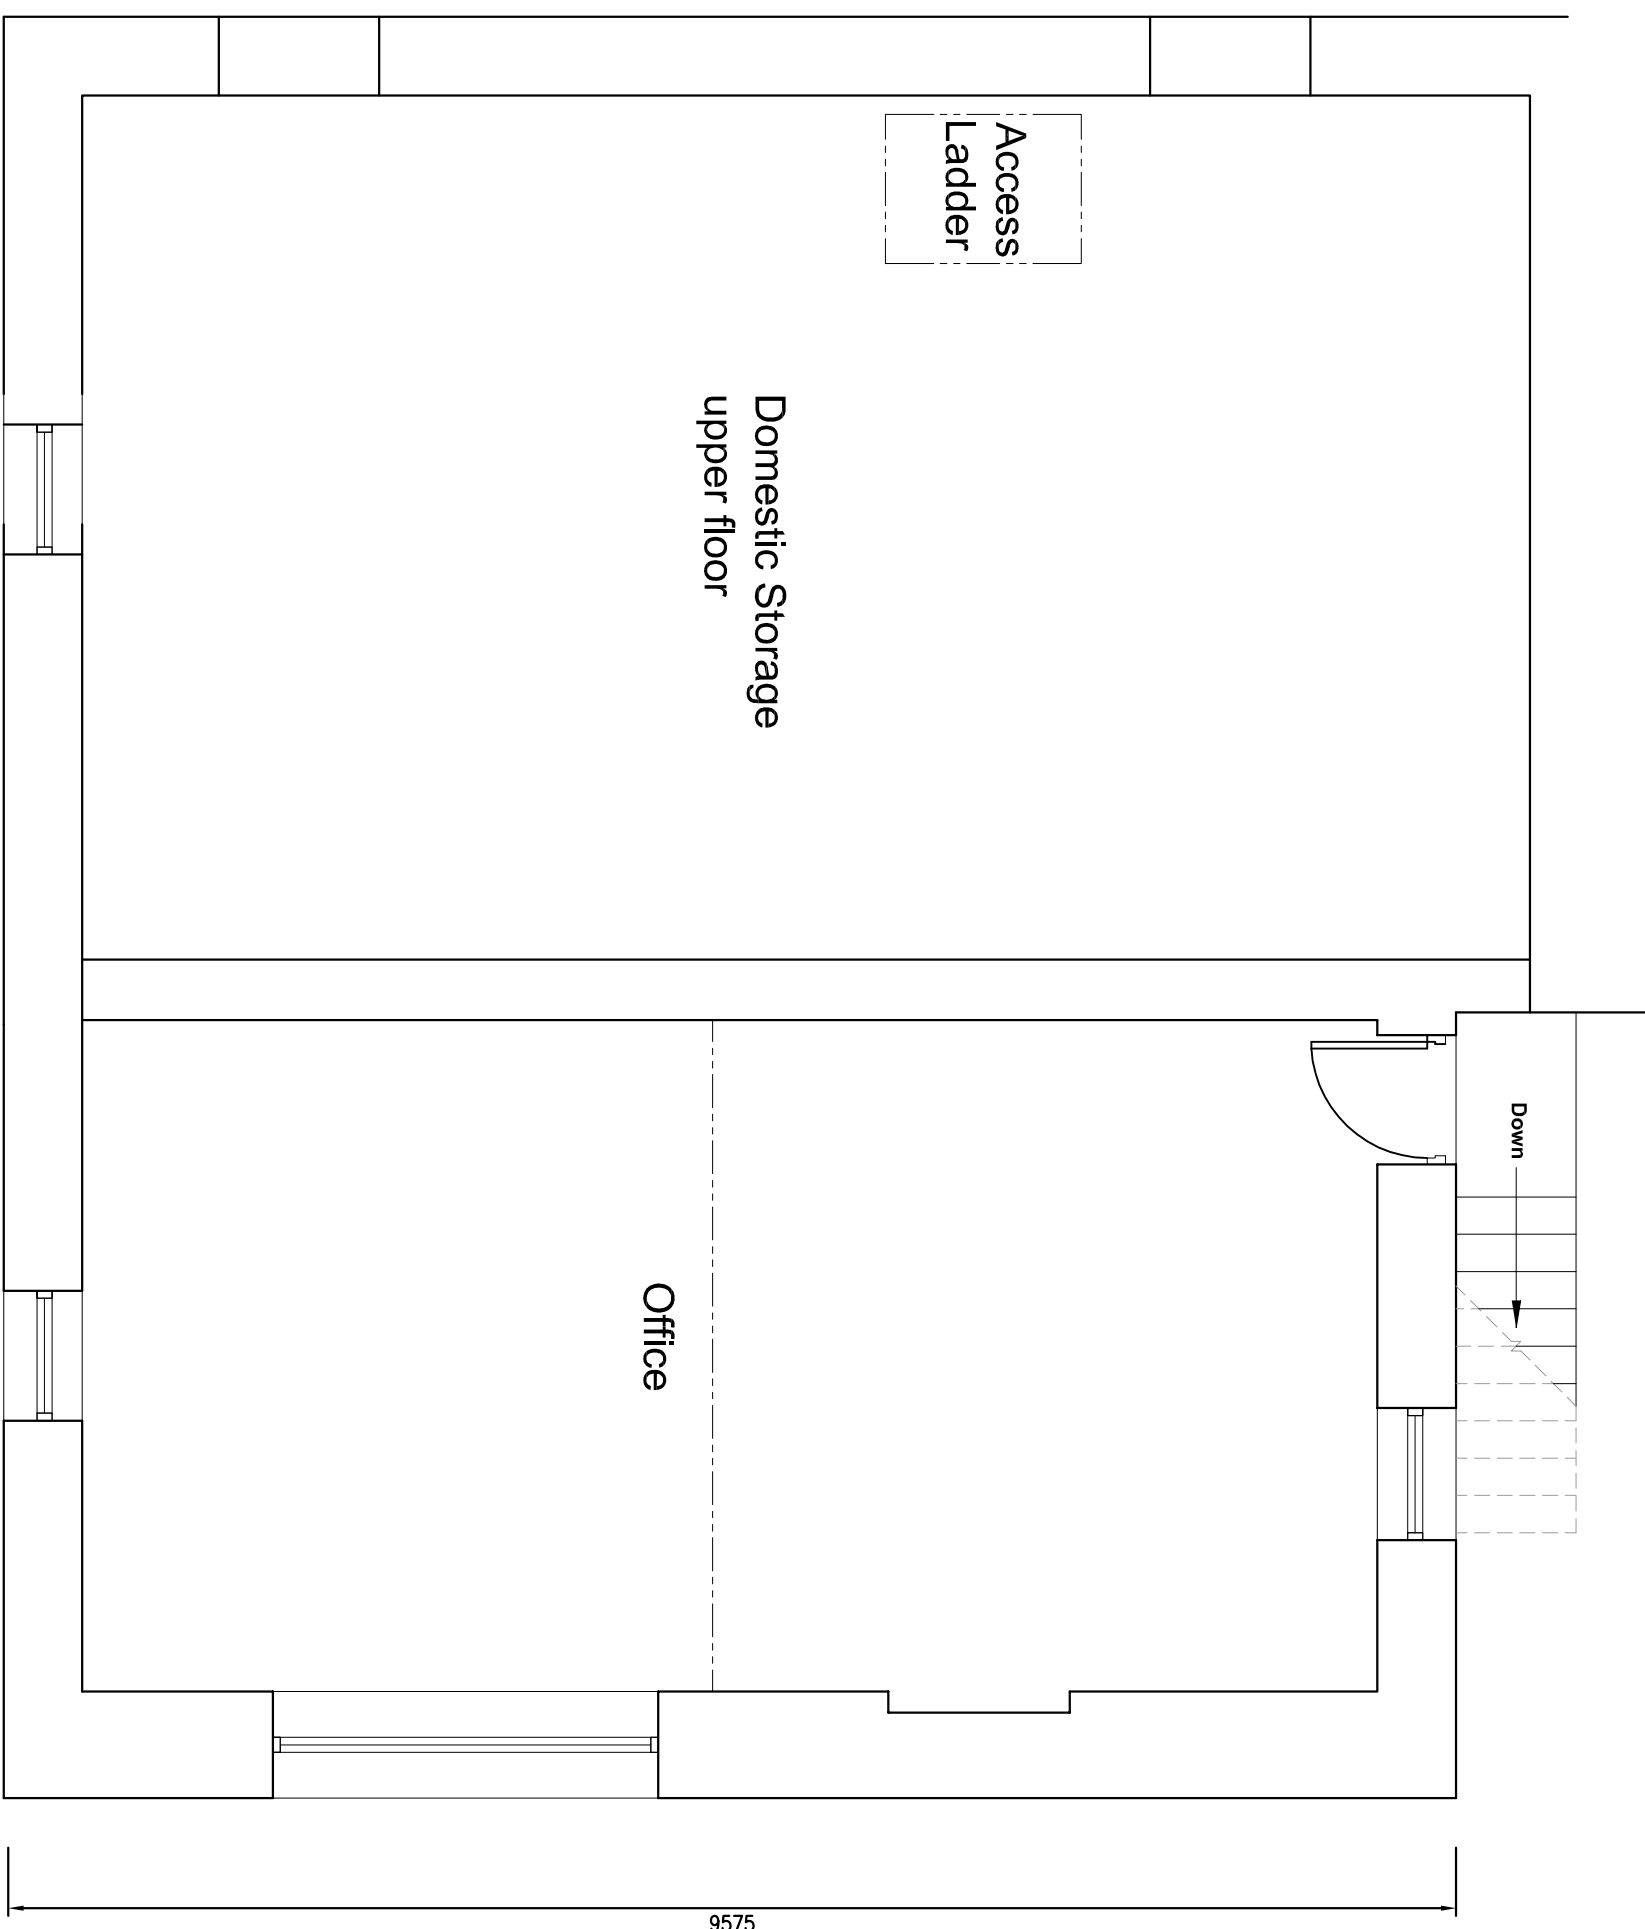

Existing First Floor Plan
Scale 1:50

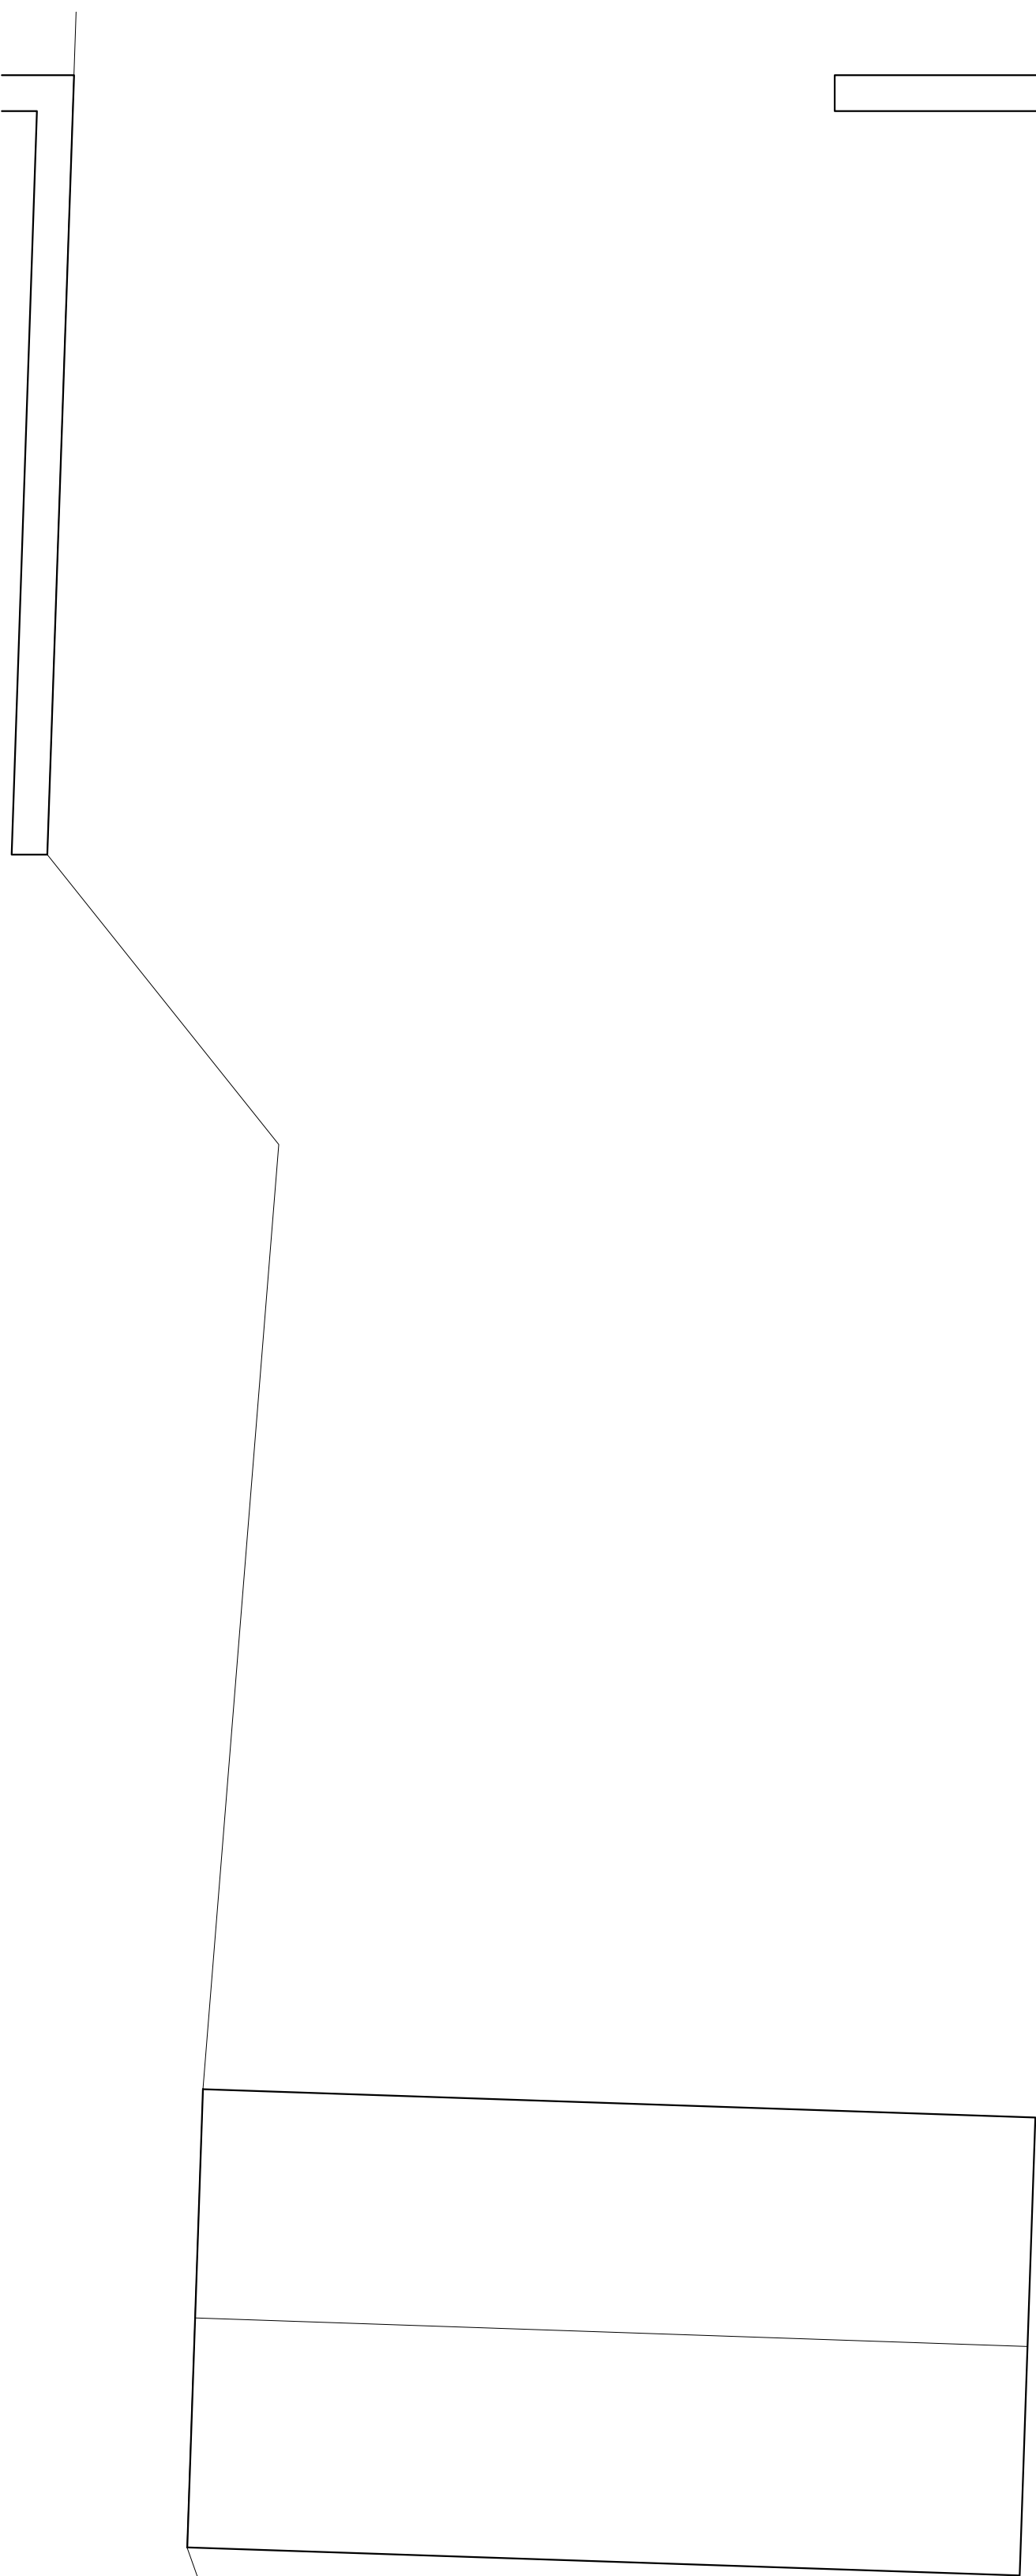

Site Location Plan
Scale 1:1250

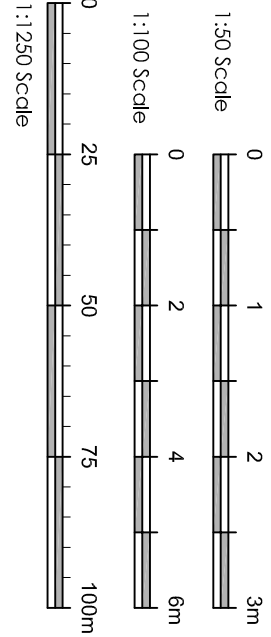

Rev. A. Room names added. 16.02.2018

Mr and Mrs Taylor

Manor House
Howgill Lane
Rimington

Existing Floor Plans
and Elevations

Scale	Date	Drawn
As Shown	1 April 2017	PRG

SUNDERLAND PEACOCK ARCHITECTS
HARRISON, PARK ROAD, CHATFIELD
T: 01208 423179 F: 01208 423128
www.sunderlandpeacock.com

5364 -01B