


Location of Entrance Feature


Existing Wall for Entrance Feature to tie into
(Subject to Land Owner Approval)

E

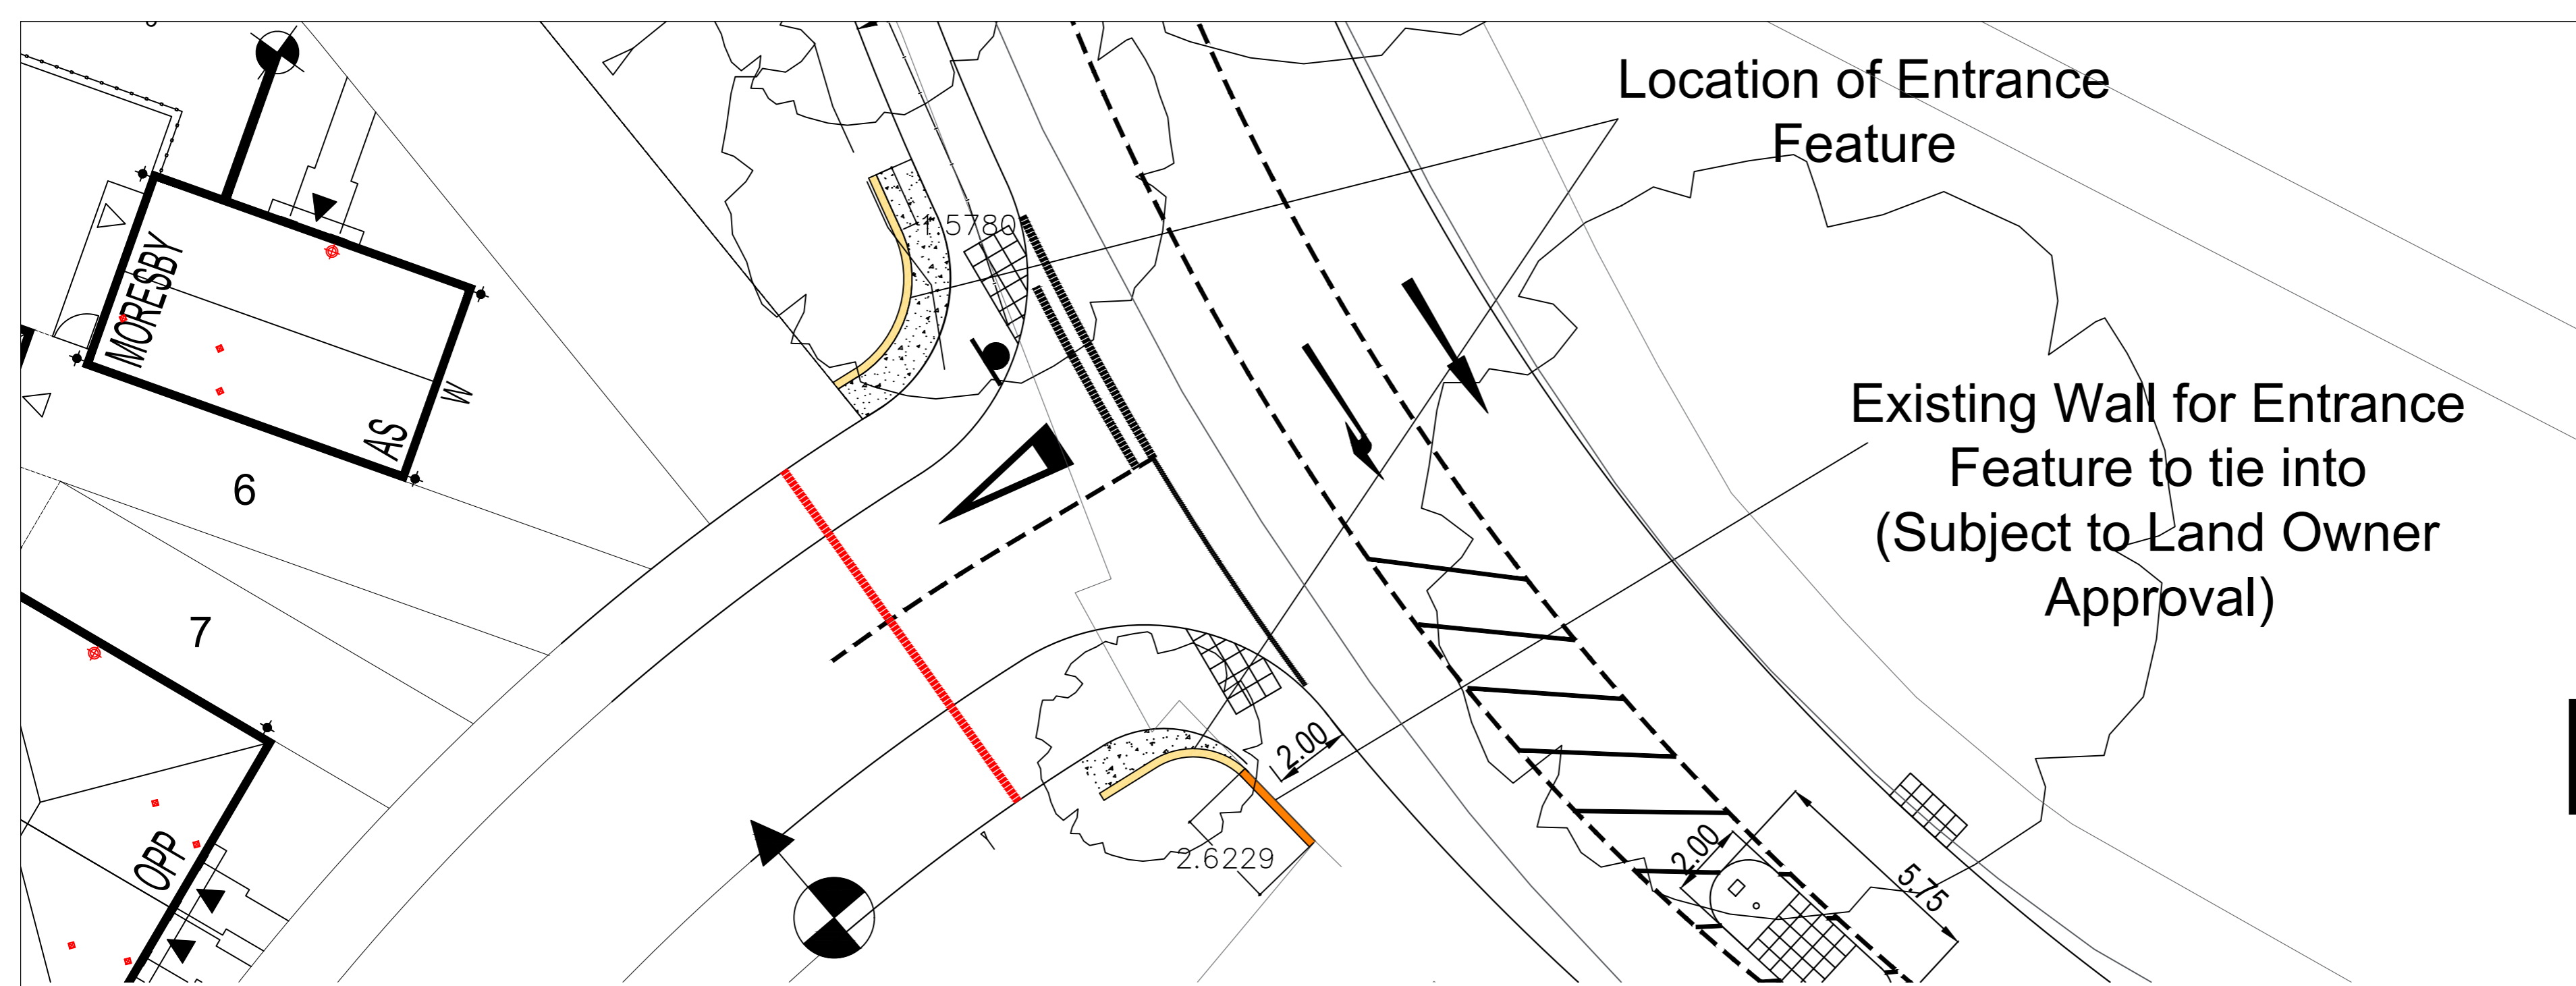

Entrance Feature Location Plan (Not to scale)


Rev	Amendment	Drawn/Date:
A	Additional entrance feature added.	JC/12.11.21

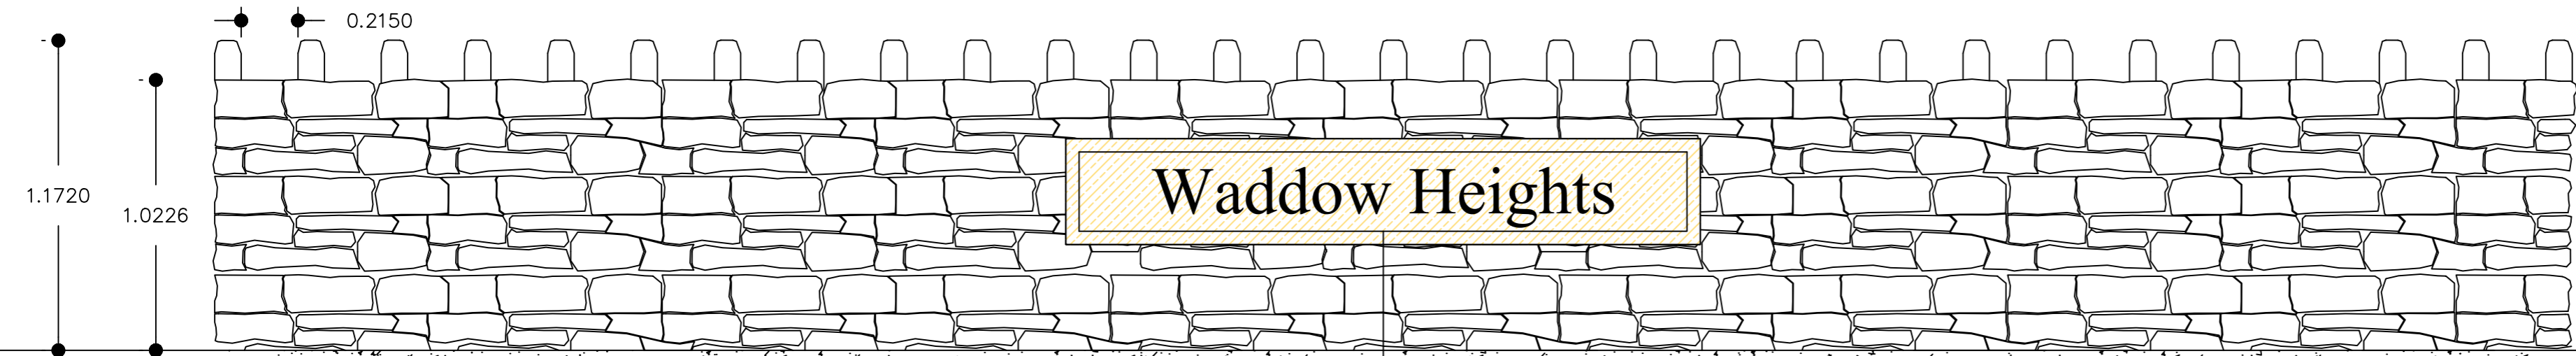

ENTRANCE SIGNAGE WALL 1:20
Front Elevation

Concrete foundation to Engineers specification
Signage text sandblasted into sandstone unit.
Font Times New Roman, double spaced.

MATERIALS KEY

 **Random Course Stone**
Supplier TBC

Development Name Stone
Sandblast Sign Company
www.sandblastsignco.co.uk
01449 722252

BARRATT HOMES
Barratt/ David Wilson Homes
North West
303 Bridgewater Place
2nd Floor
Warrington
Cheshire
WA3 5XF
WHERE QUALITY LIVES
TEL: 01925 846600

Project
Waddow Heights
Clitheroe

Drawing Title
Entrance Feature Detail

Status
For Comment

Scale
1:20 @ A2

Date
12.08.21

Drawn By
JC



Drawing Ref	Revision
H7839-H7865/EF02	A

Entrance Feature Elevation (Scale - 1/20)