



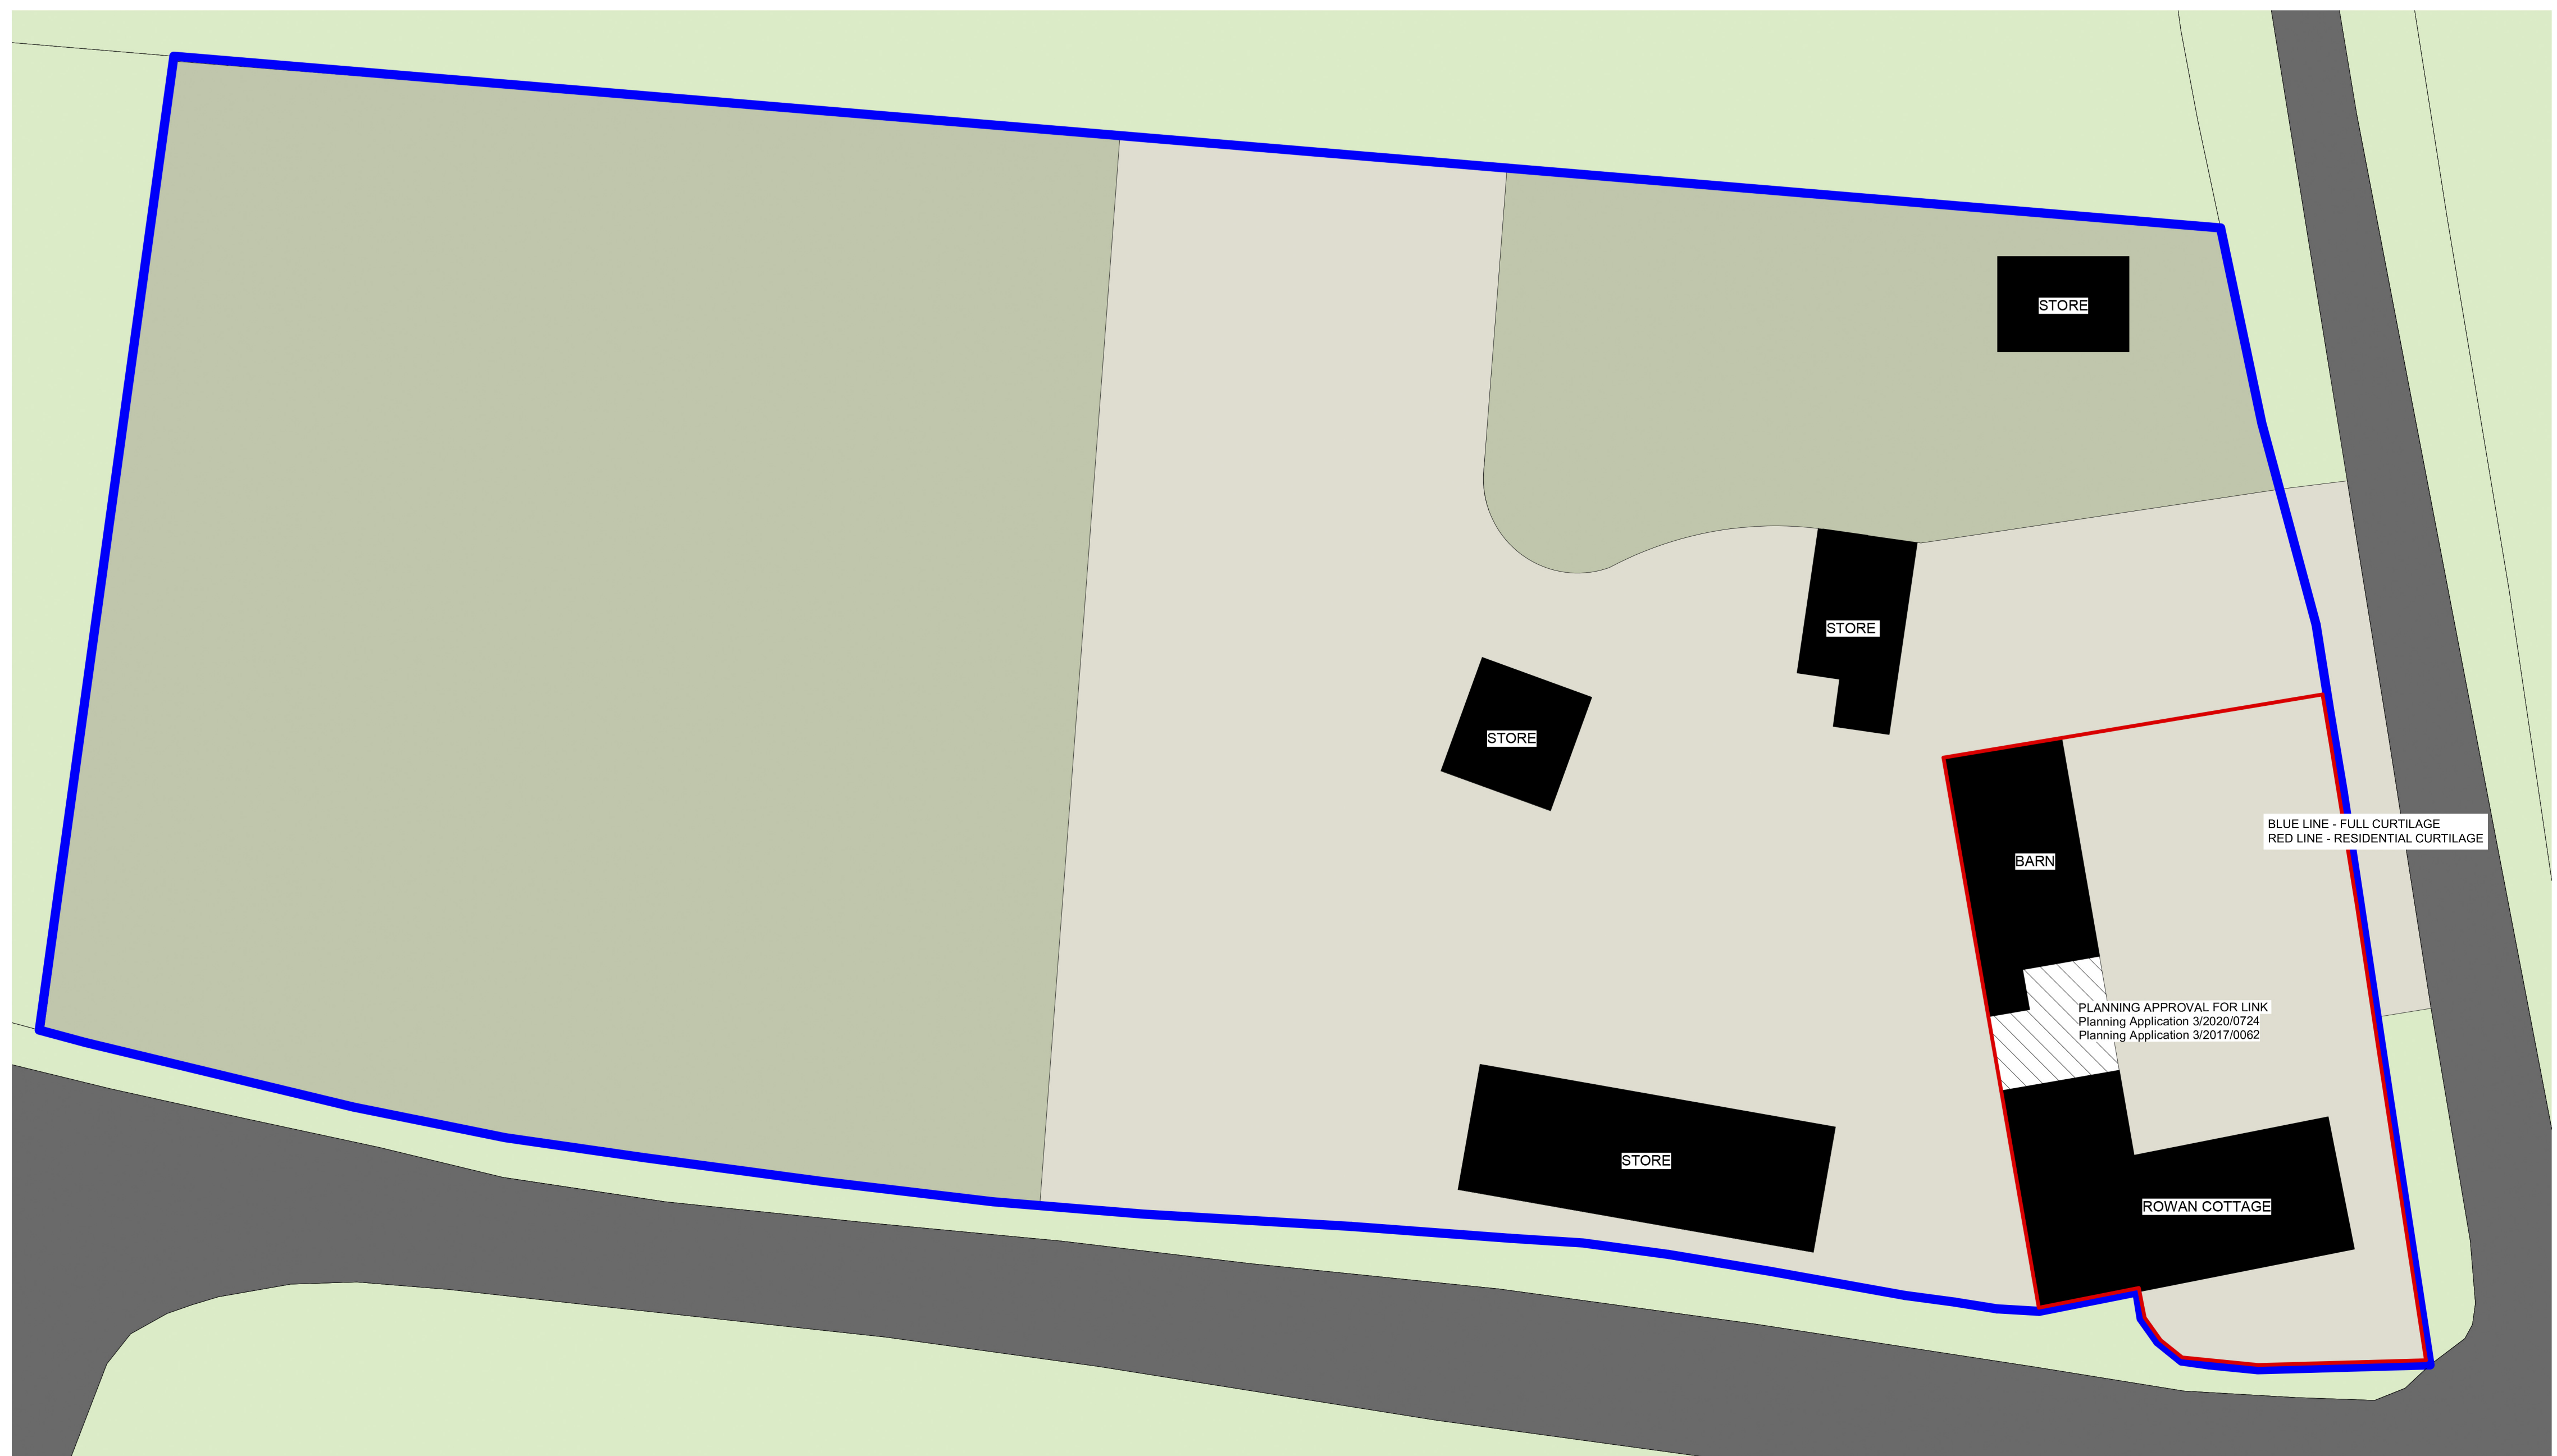

① EXISTING SITE PLAN
1 : 200

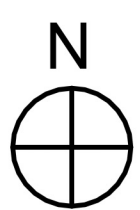

PROJECT: AGRICULTURAL / MACHINERY STORE
AT ROWAN COTTAGE
CLIENT: MR LIVESLEY
EXISTING SITE PLAN
SCALE: AS INDICATED @ A1
DATE: 01/12/2022

A101