




North West Elevation

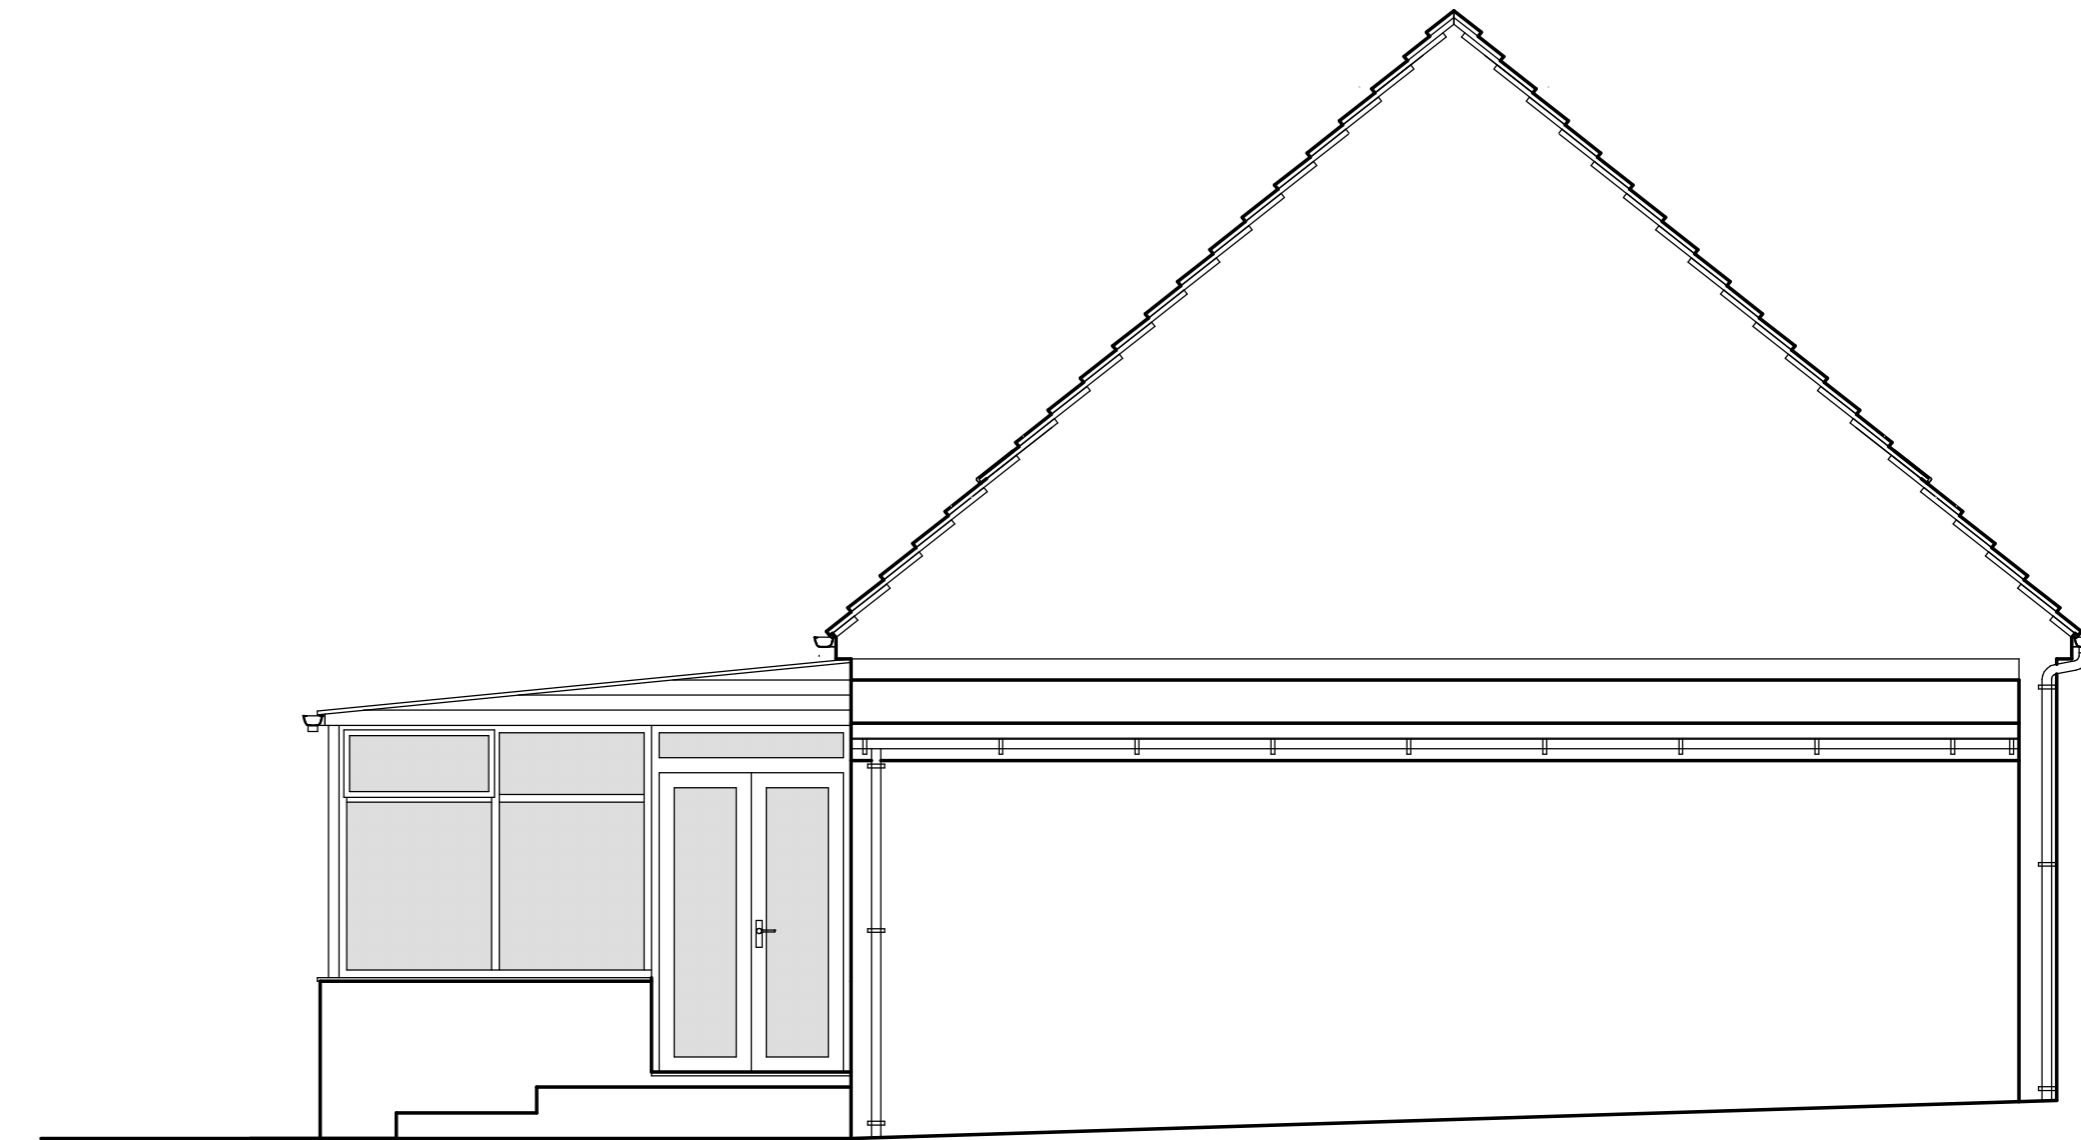

South West Elevation

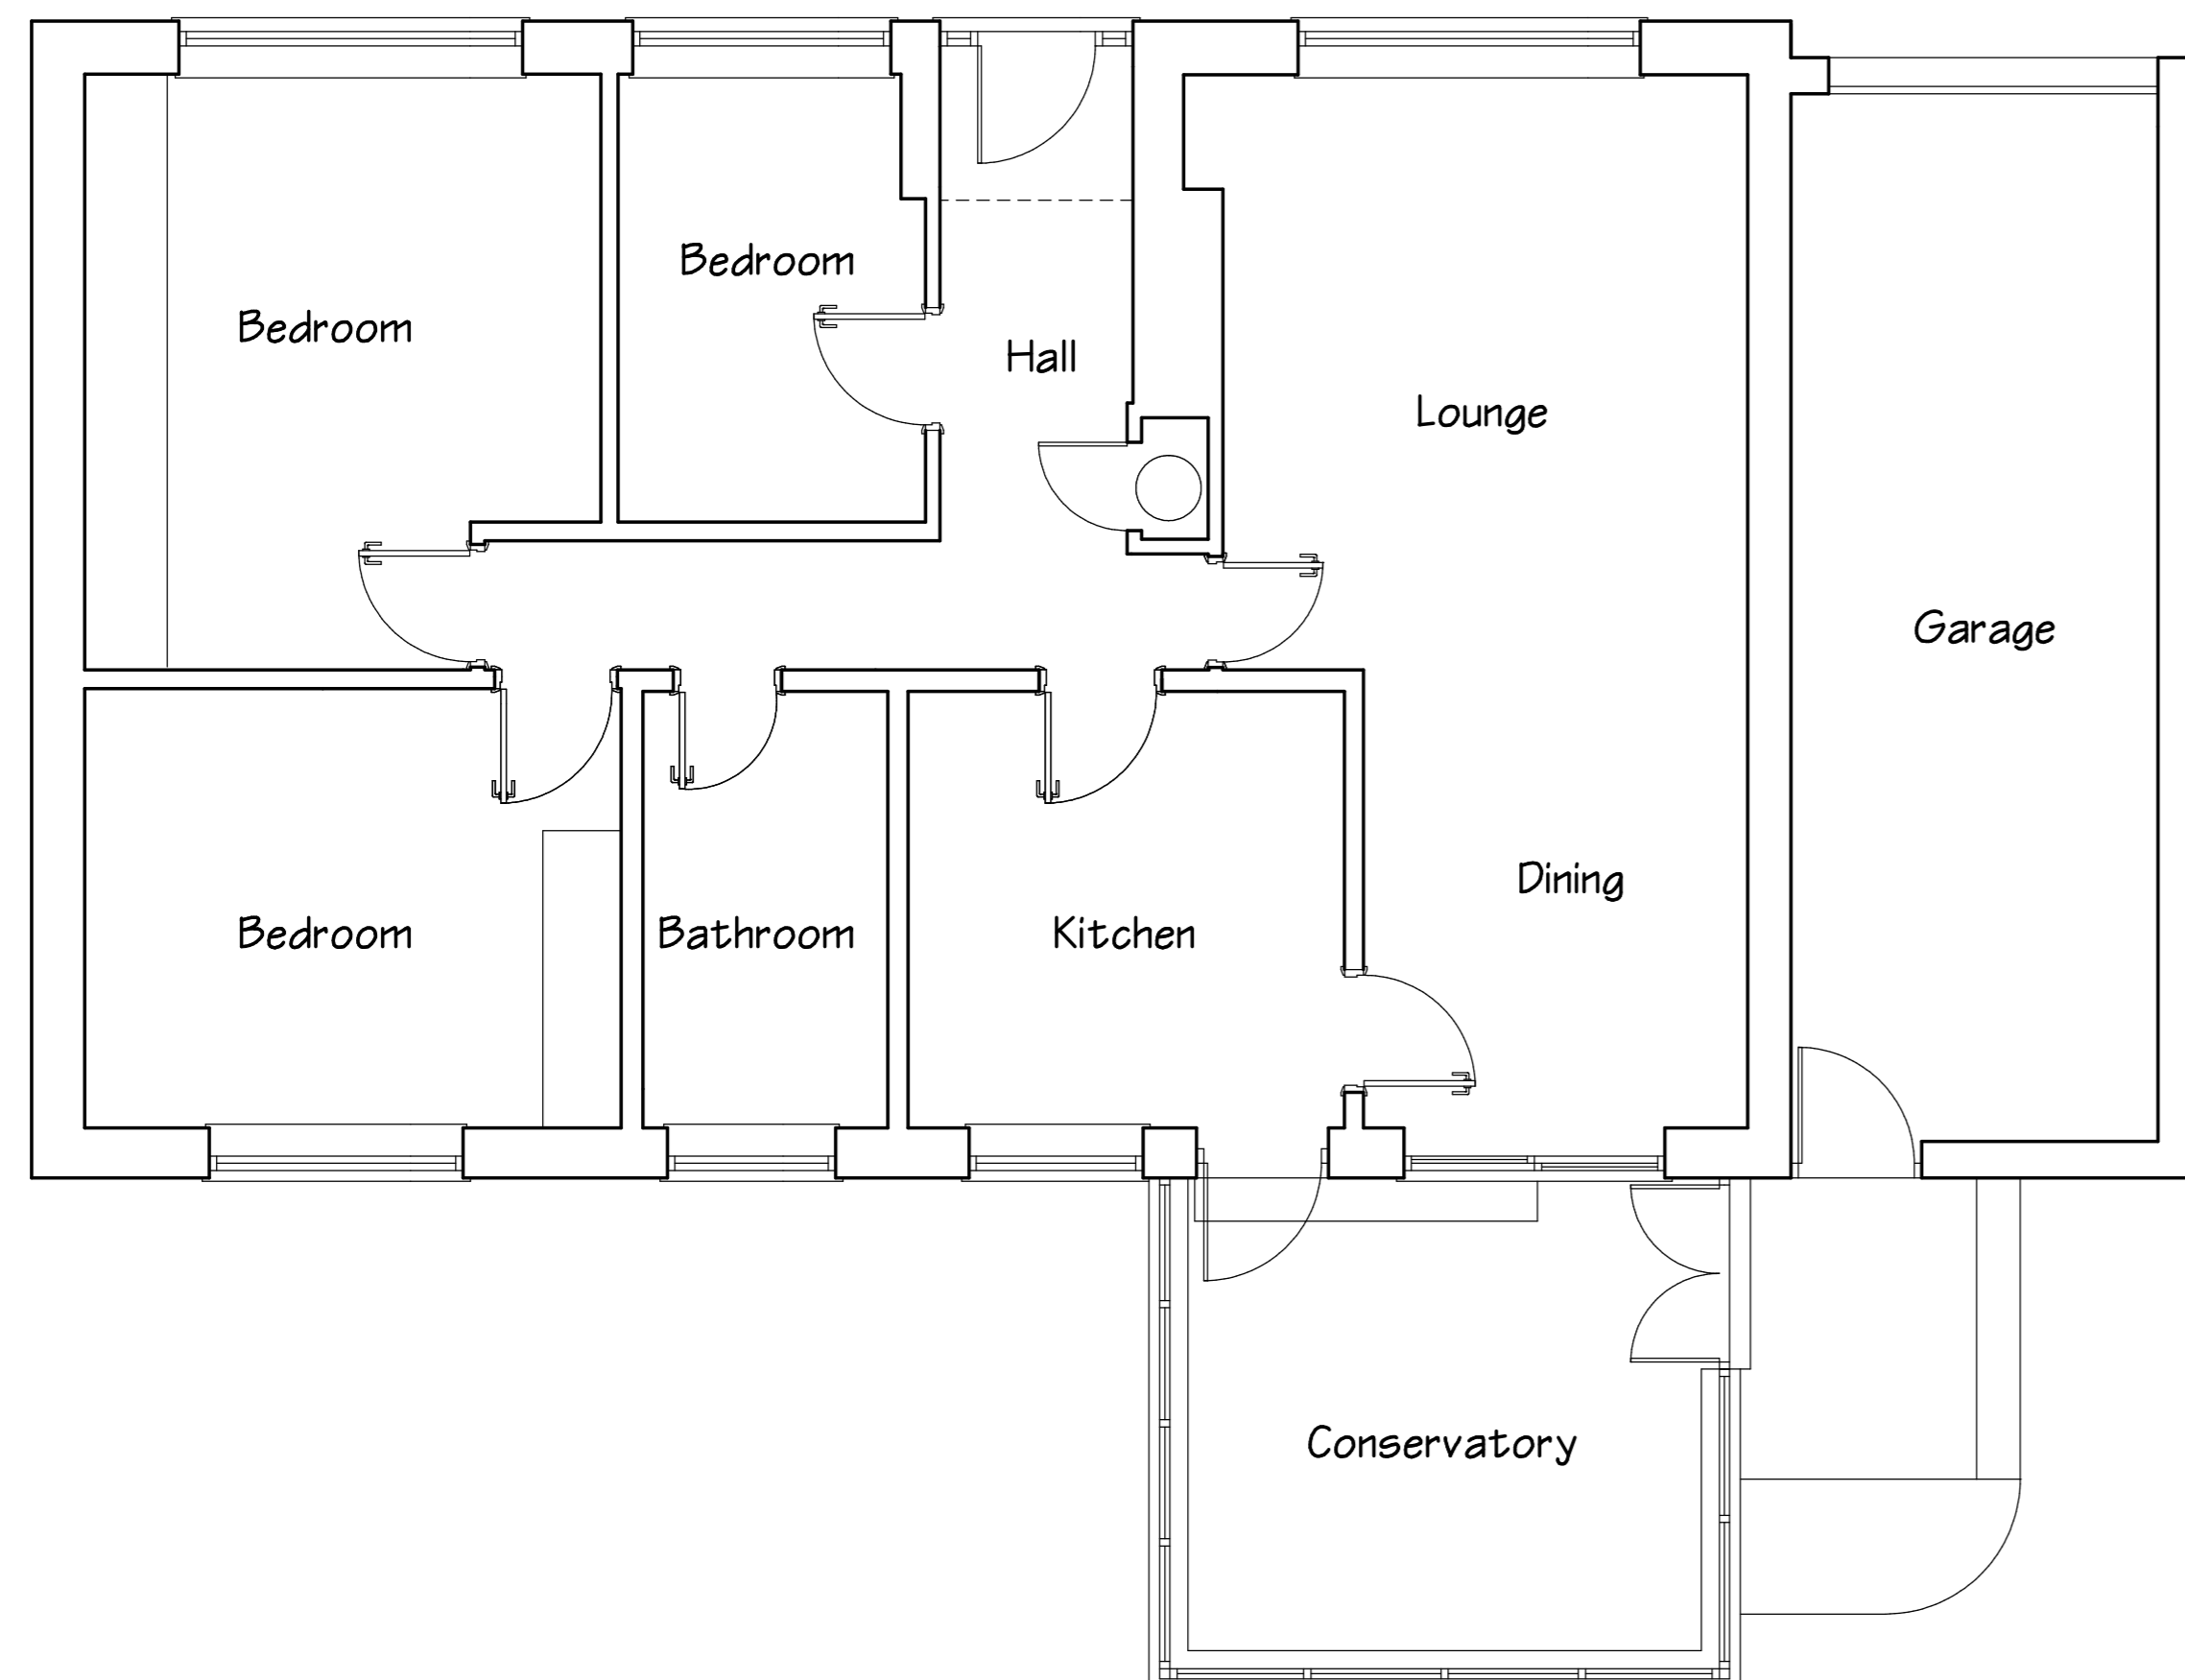

Floor Plan

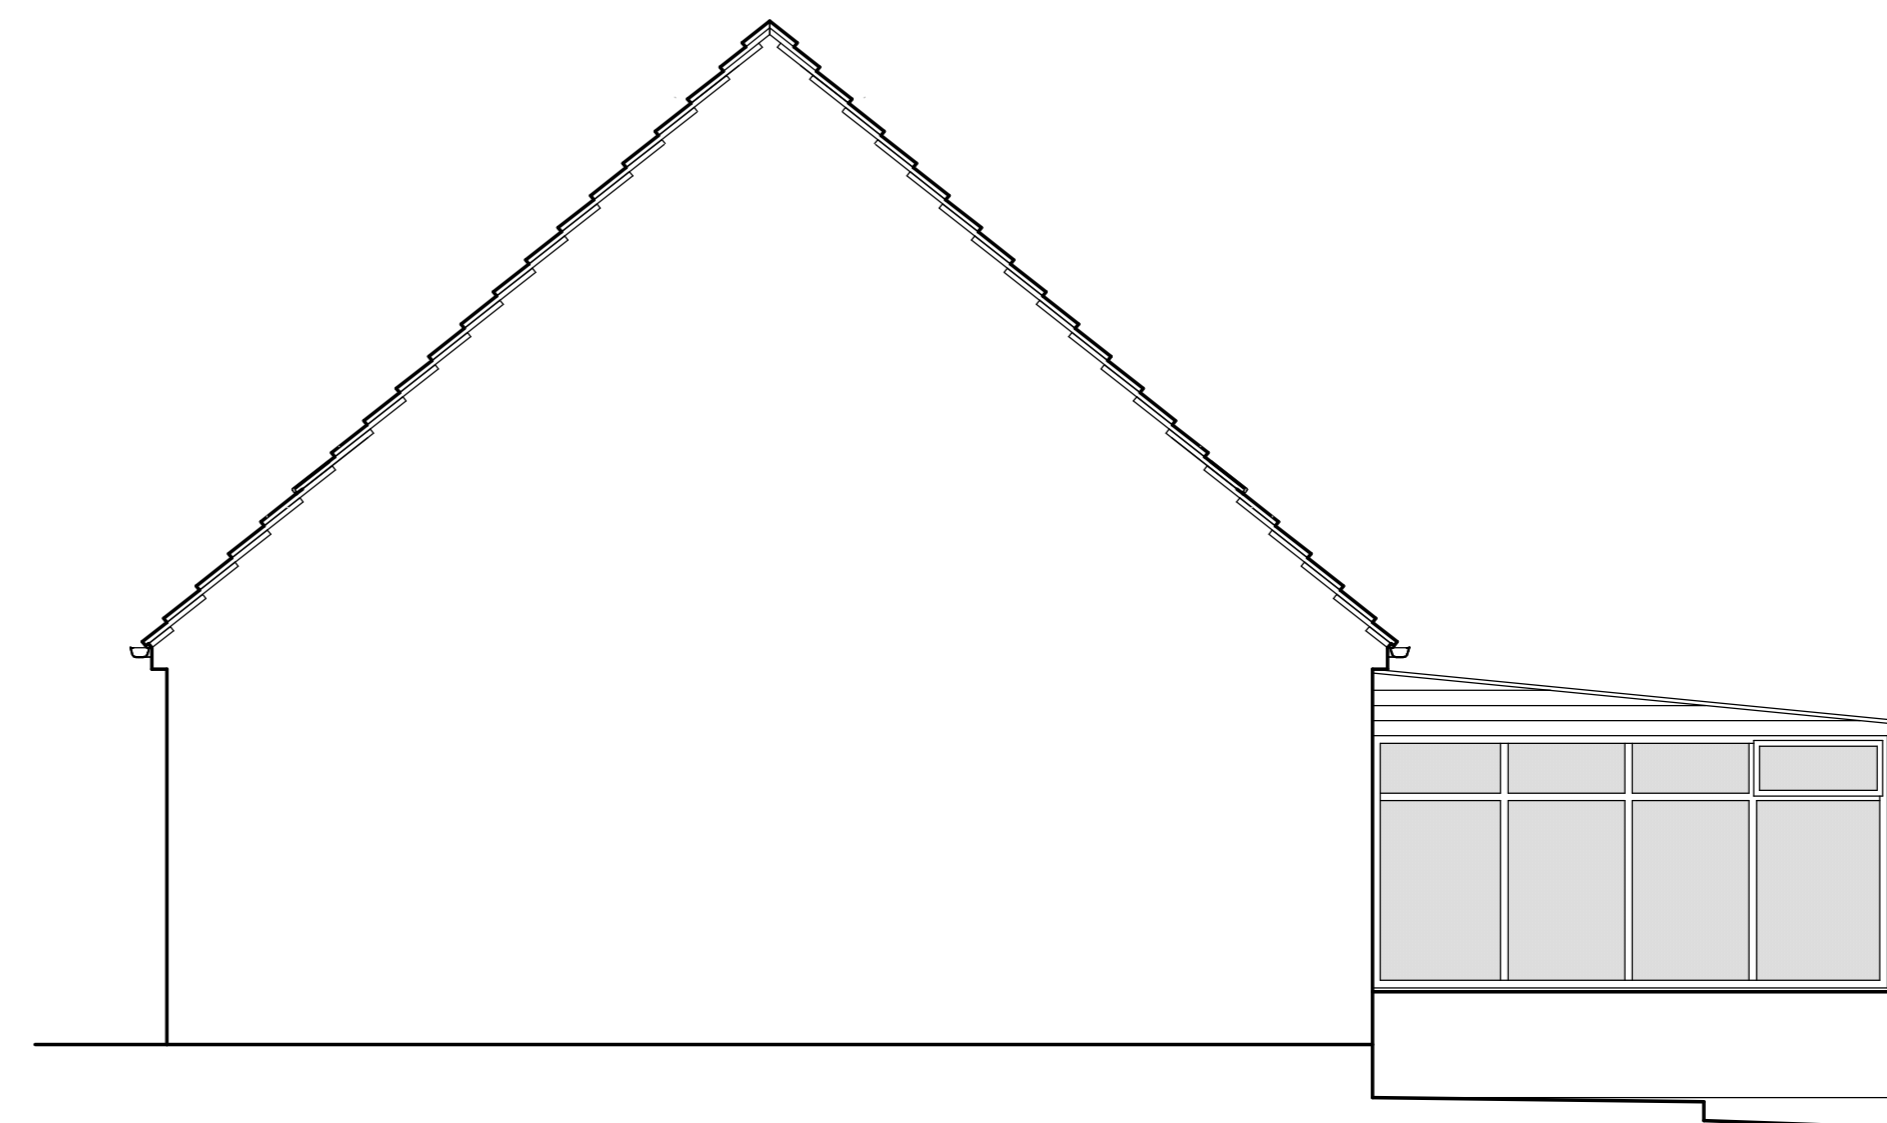

North East Elevation

| No | AMENDMENT | DATE |
|----|-----------|------|
| | | |

GEOFF HOOK
Building & Planning Consultants

Stonehaven,
Jinny Lane,
Roughlee, Burnley Lancashire BB12 9LL
mobile 07831585063
e-mail roughlee@aol.com

Survey Drawing
of
20 Chatburn Park Drive,
Clitheroe
for
Mr & Mrs S Tomlinson

Stonehaven consultants retain all copyright to this drawing, do not scale this drawing. Check all dimensions on site. In the event of a discrepancy refer queries to the address below. SCALE 1:50 DATE 23/11/21 DRG No 2021/34/1