


Location Plan 1:1250

Crown Copyright and database rights 2021 OS 100047474.

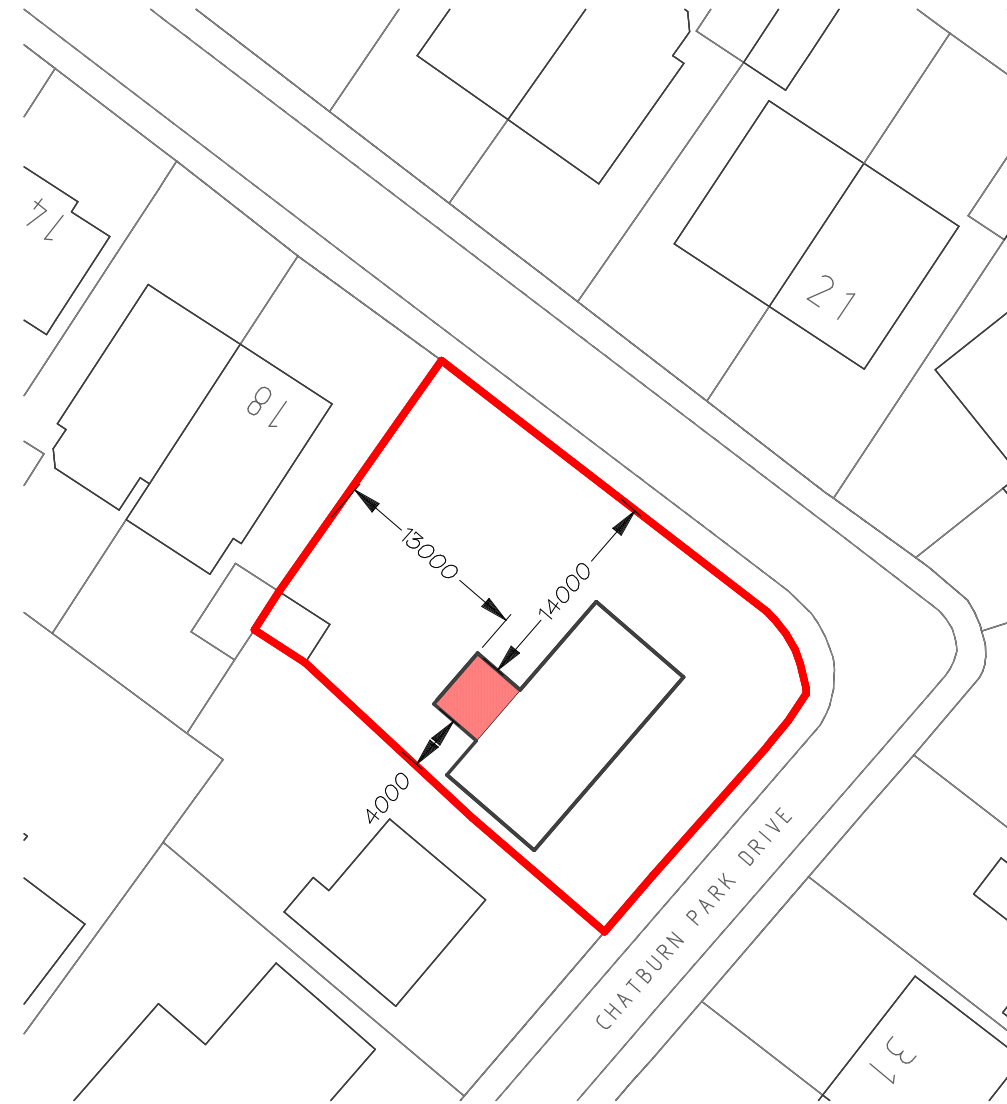

Site Plan 1:500

No	AMENDMENT	DATE



Stonhaven,  
 Jinny Lane,  
 Roughlee, Burnley Lancashire BB12 9LL  
 mobile 07831585063  
 e-mail roughlee@aol.com

**Location & Site Plan  
 of  
 20 Chatburn Park Drive,  
 Clitheroe  
 for  
 Mr & Mrs S Tomlinson**

Geoff Hook retains all copyright to this drawing, do not scale this drawing. Check all dimensions on site. In the event of a discrepancy refer queries to the address below.

SCALE 1:250 & 1:500 DATE 16/4/15  
 DRG No **2021/34/3**