


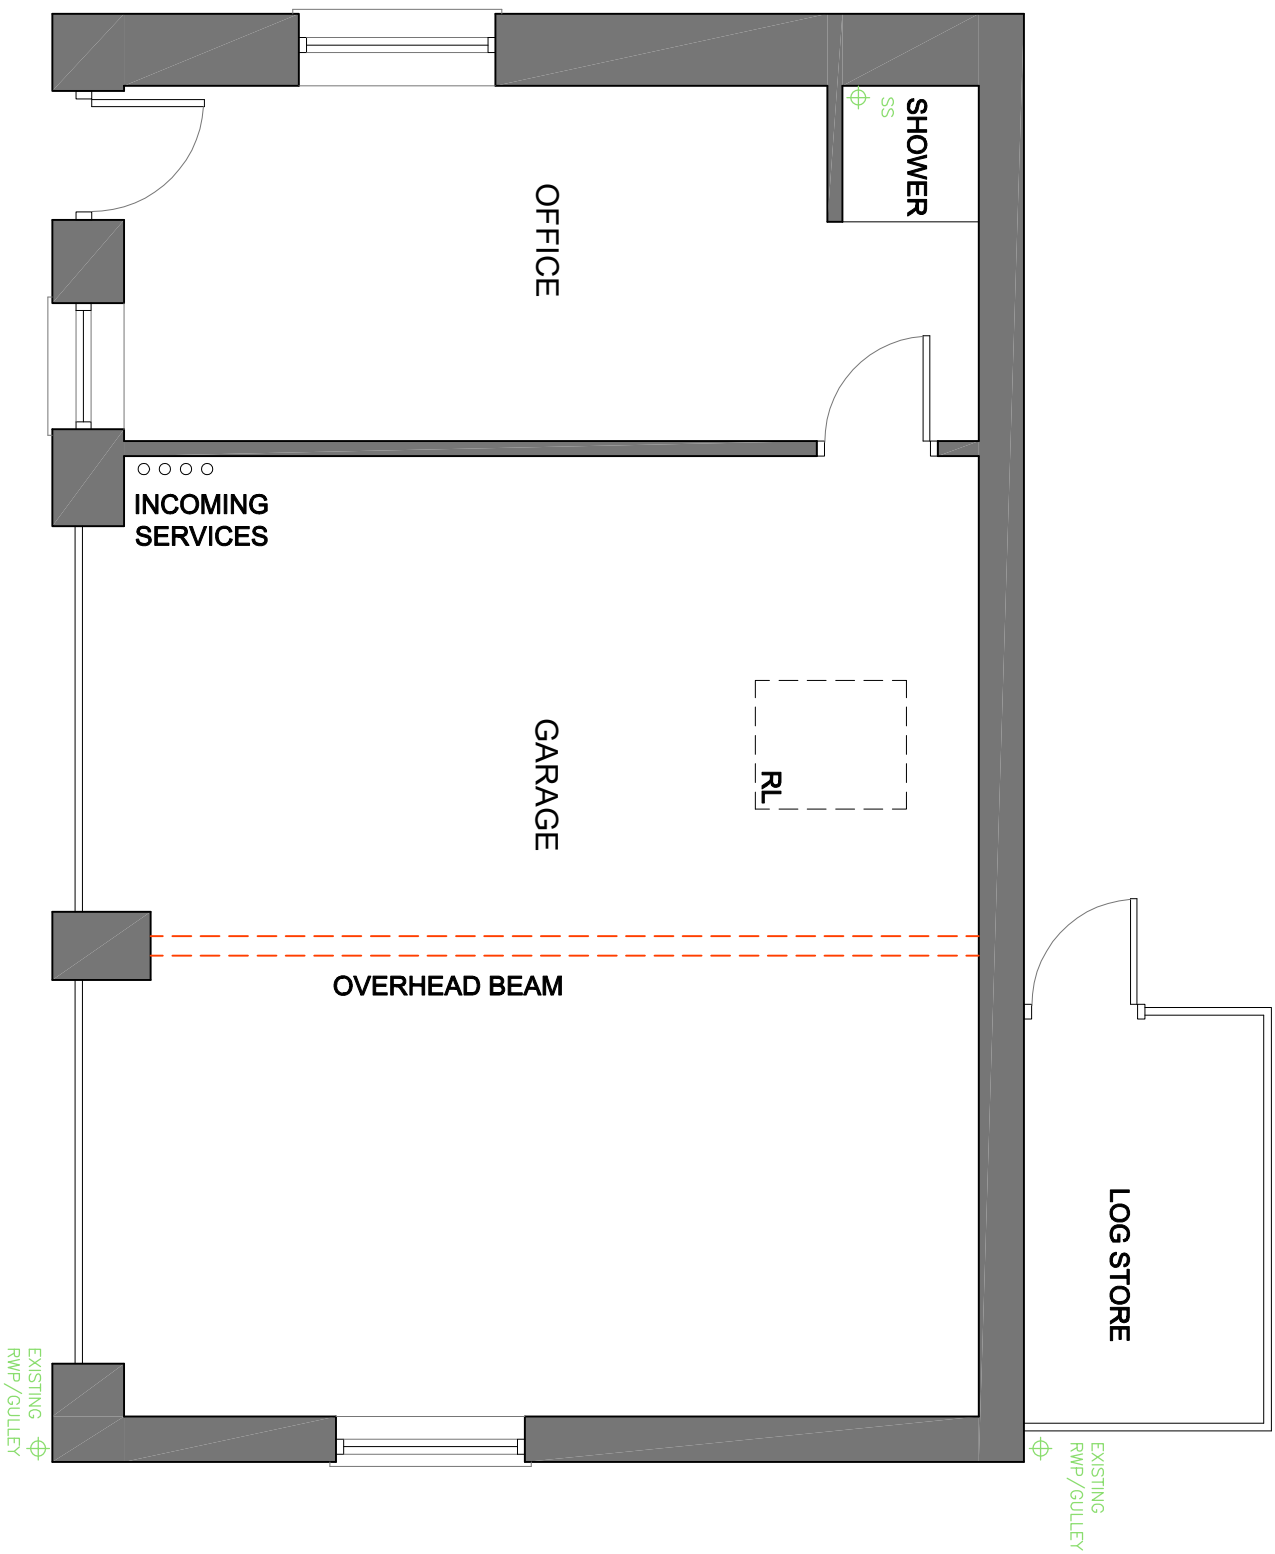

EXISTING GROUND FLOOR PLAN

qww+q architects Private Residential Housing Commercial Conservation Domestic Tel: 01254 485648 Email: info@qwwarchitects.com Web: www.qwwarchitects.com The Annex Lowerfold Farm Oxley Leamington CV34 6DA Architects Registration Board 885404	Client	MARY_BRILL	Scale	1:50	Sheet Size	A3	Job Number	21-078	Drawn By	AW	Checked	AW
	Project	VICTORIA_HOUSE WORSTON	Drawing Title	EXISTING GROUND_FLOOR_PLAN	Drawing Sheet	PLANNING	Drawing Number	PL/03	Revision	-	First Issue	