


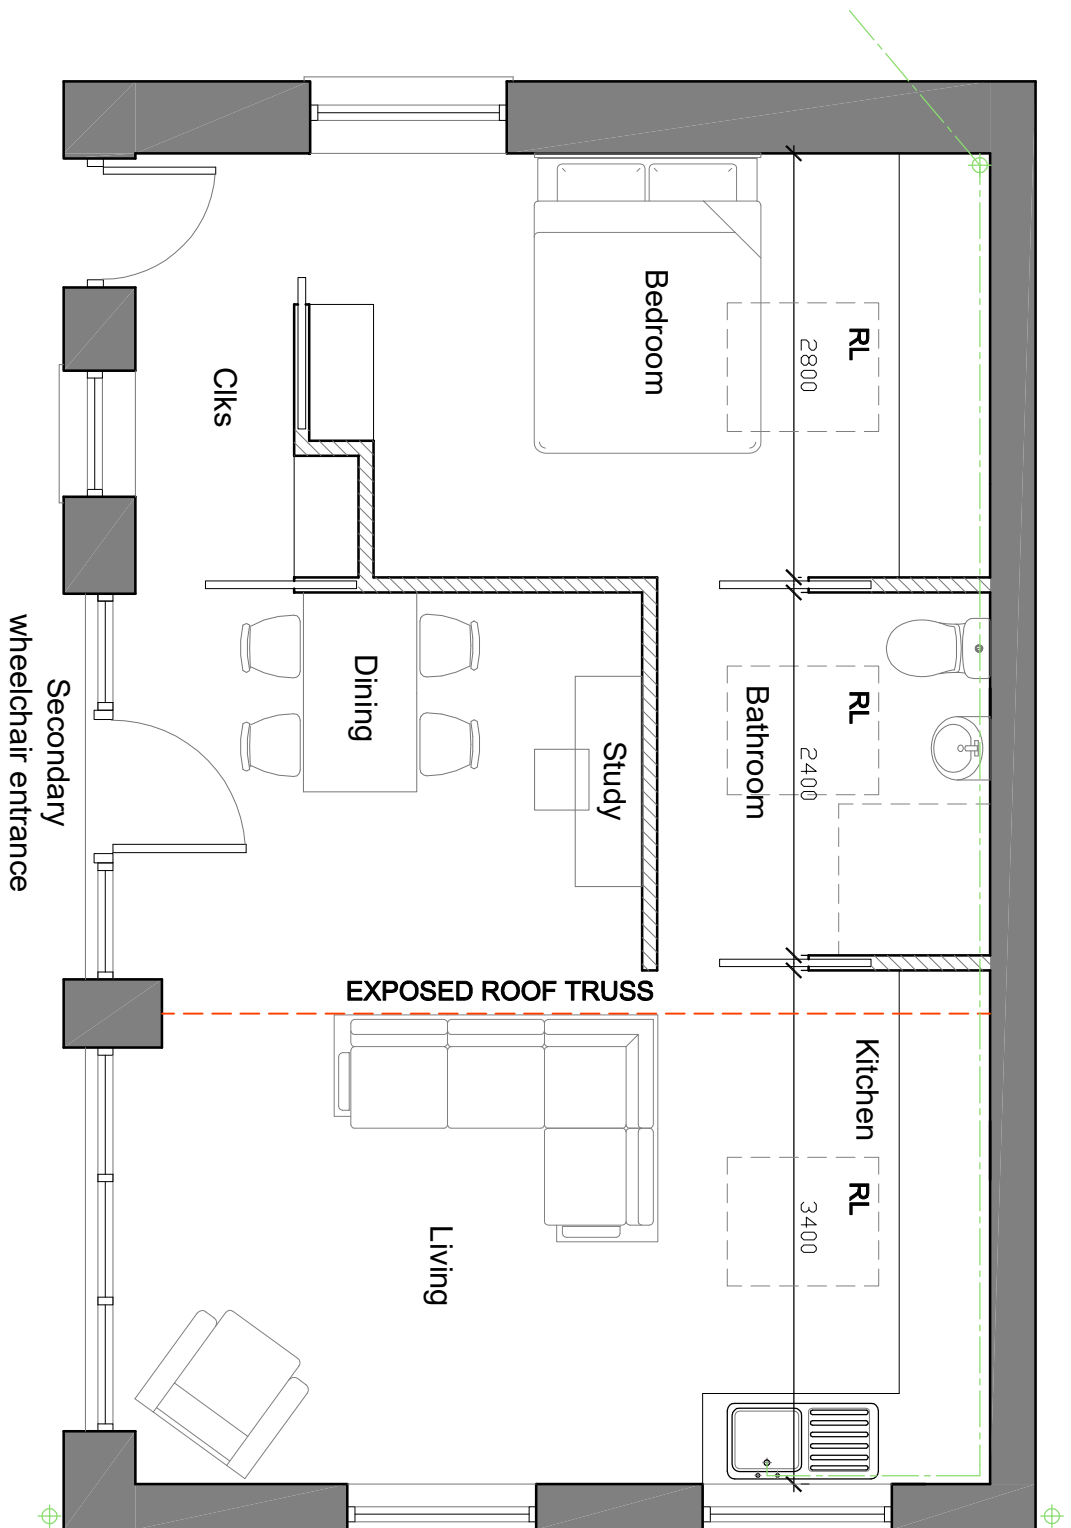

PROPOSED GROUND FLOOR PLAN

©2020 architect ltd 2020 | This Drawing is to be read in conjunction with all other project associated drawings and information. Do not scale from this drawing. Report all errors, omissions and discrepancies to drawing author prior to construction or menu lecture. This drawing is copyright and is the property of on-o-objects ltd

QW+Q architects The Annex Lowerfold Farm Oswaldtwistle BB5 4QA Architects Registration Board Tel: 01254 485448 Email: info@qw-architects.com Web: www.qw-architects.com Private Residential Housing Commercial Conservation Domestic		Client MARY_BRILL Project VICTORIA_HOUSE WORSTON Scale 1:50 Drawing Title GROUND_FLOOR_PLAN Sheet Size A3 Drawing Status PLANNING Job Number 21-078 Drawing By AW Revision PL/06 First Issue AW			
---	--	---	--	--	--