




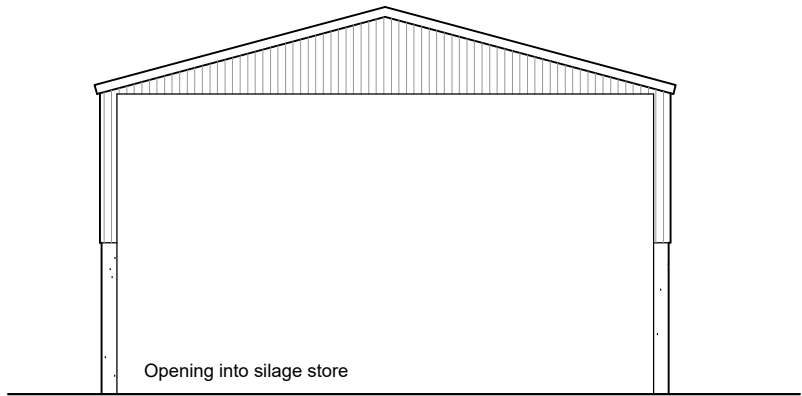


North East Elevation 1:200

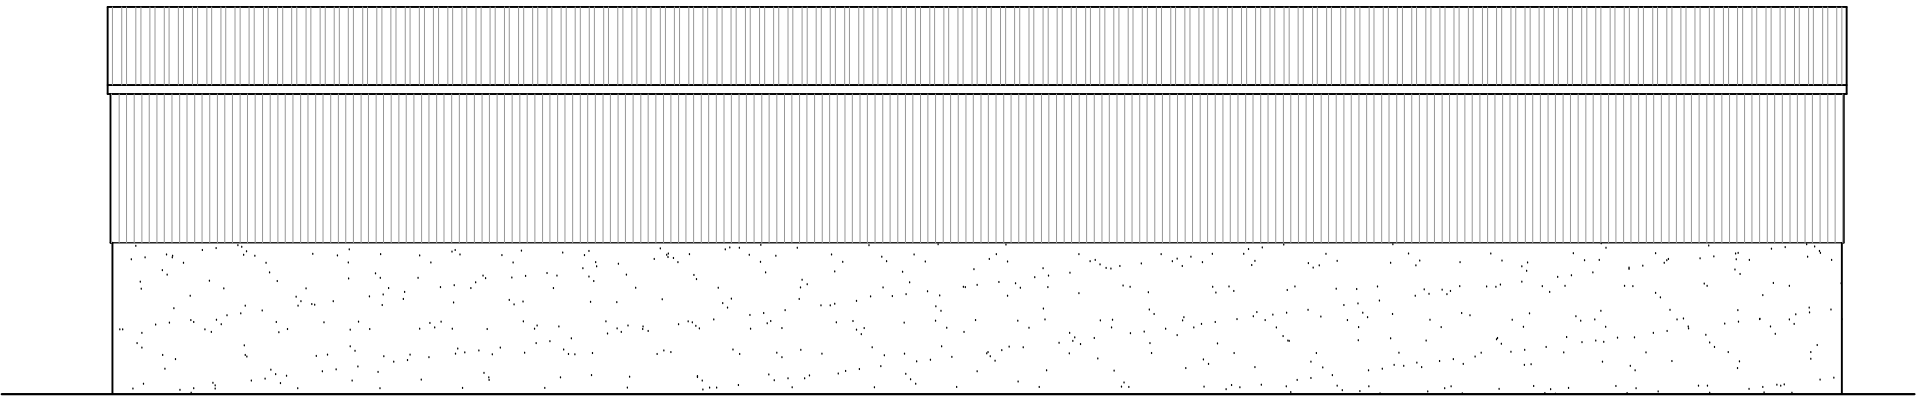


South East Elevation 1:200

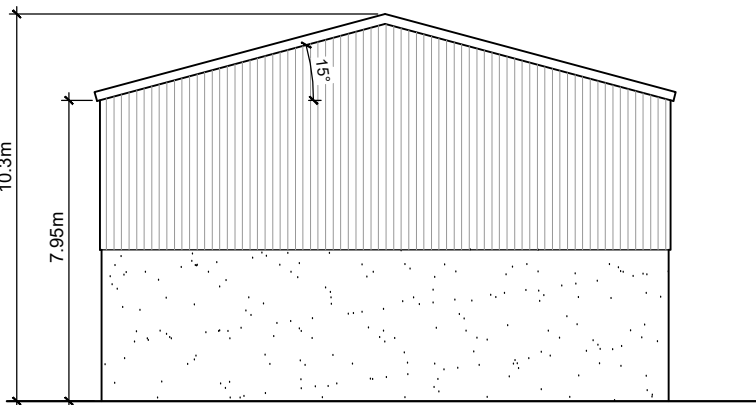

South West Elevation 1:200

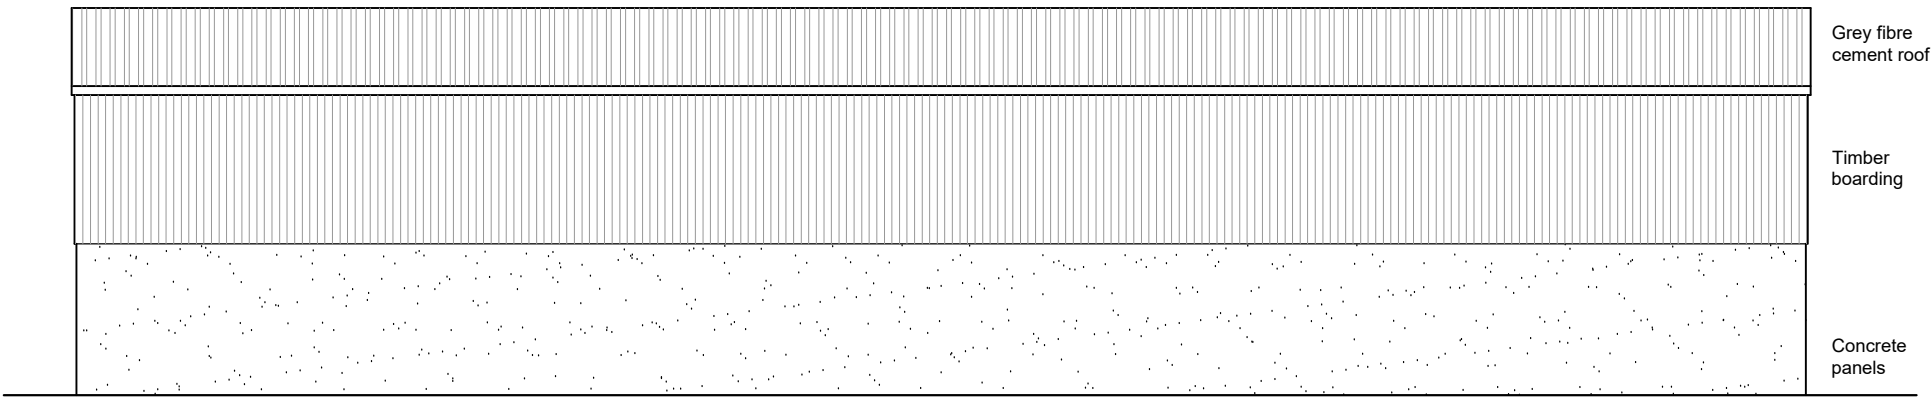

North West Elevation 1:200

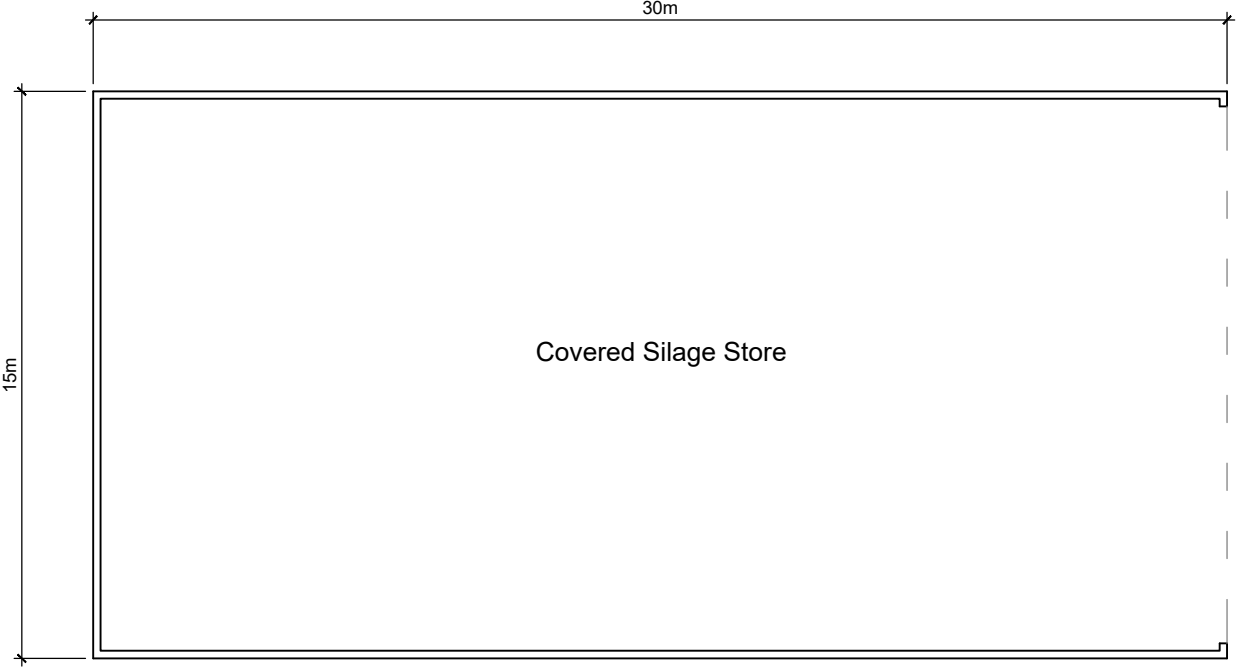

Proposed Plan 1:200

REVA - Drawing altered. LFR 13.10.21

Client Mr J Hartley		
Project Proposed Silage Store Mason House Farm Bashall Eaves Clitheroe BB7 3DD		
Drawing Title Proposed Plan and Elevations		
Scale 1:200 @ A2	Date Oct 2020	Drawn LFR
READ DESIGN LTD		
115 - 02 A		